


NEW ENGLAND EROSION CONTROL/  
RESTORATION MIX FOR DETENTION  
BASINS AND MOIST SITES.  
MIX BY NEW ENGLAND WETLAND  
PLANTS, INC.

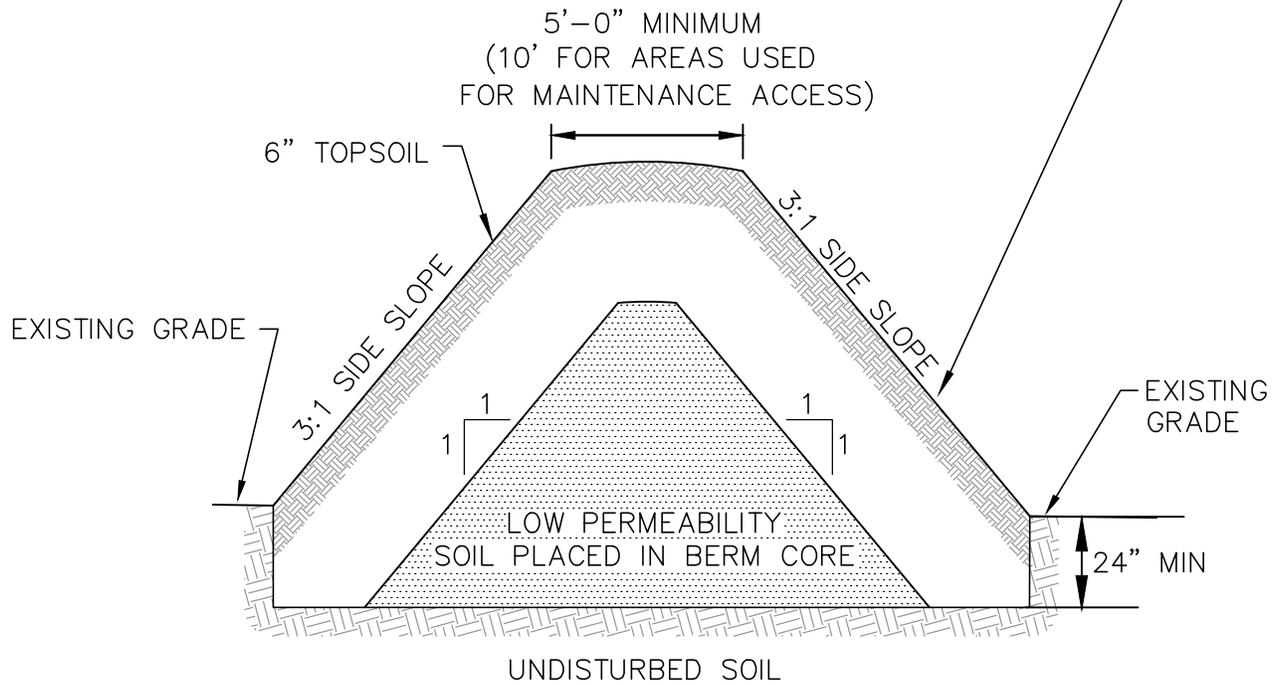

TOWN OF CONCORD—PUBLIC WORKS  
DESIGN AND CONSTRUCTION  
STANDARDS

BASIN BERM DETAIL

SCALE: N.T.S.

DATE: 01/08/2015

JOB NO. \FILE NAME:

DESIGNED BY: JCZ  
DRAWN BY: JCZ  
CHECKED BY: W.J.R.

PLAN NO.

FILE.DWG

DR-13