



FIBER ROLL
SECTION VIEW

* ANCHOR STAKES TO BE 1"x1"x24"
WOOD, AND DRIVEN TO 2"-3"
ABOVE THE TOP OF THE FIBER ROLL

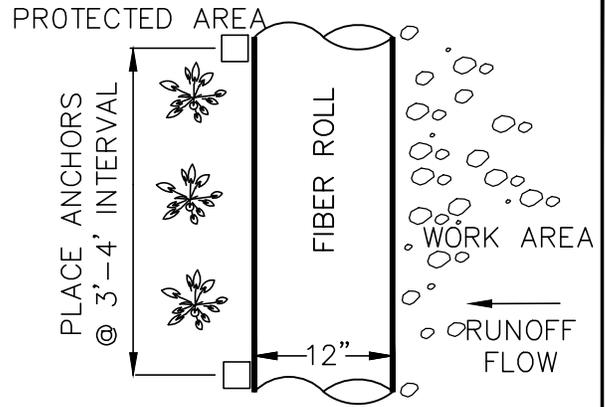


FIBER ROLL
TOP VIEW

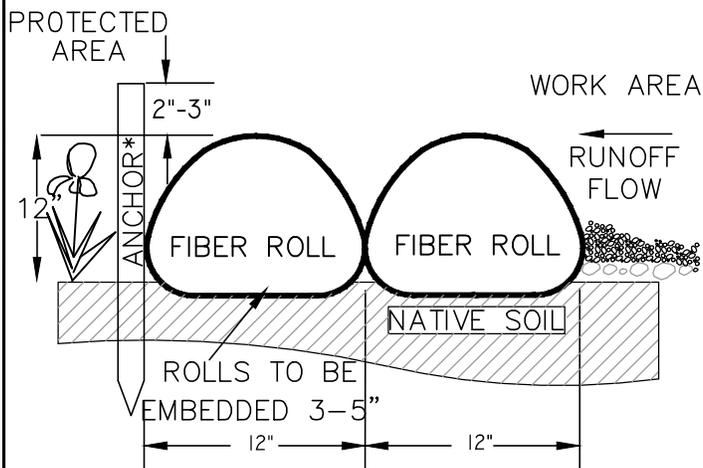

FIBER ROLL
OVERLAP END VIEW

* ANCHOR STAKES TO BE 1"x1"x24"
WOOD, AND DRIVEN TO 2"-3"
ABOVE THE TOP OF THE FIBER ROLL

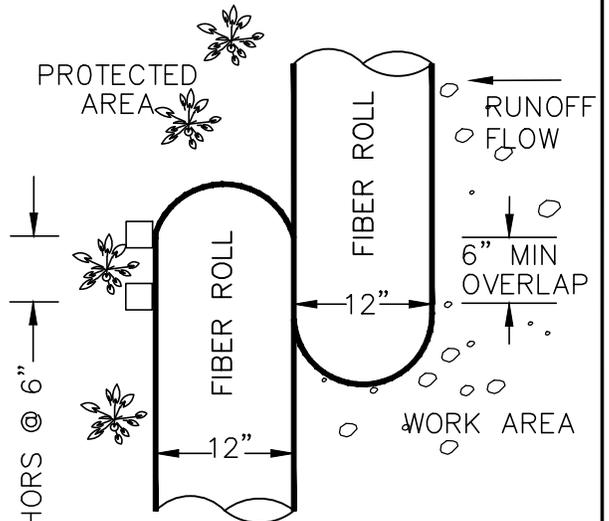

FIBER ROLL
OVERLAP TOP VIEW



TOWN OF CONCORD—PUBLIC WORKS
DESIGN AND CONSTRUCTION
STANDARDS

EROSION CONTROL FIBER ROLL DETAIL

SCALE: N.T.S.

DATE: 01/08/2015

JOB NO. \FILE NAME:

DESIGNED BY: JCZ
DRAWN BY: JCZ
CHECKED BY: W.J.R.

PLAN NO.

FILE.DWG

EC-10