


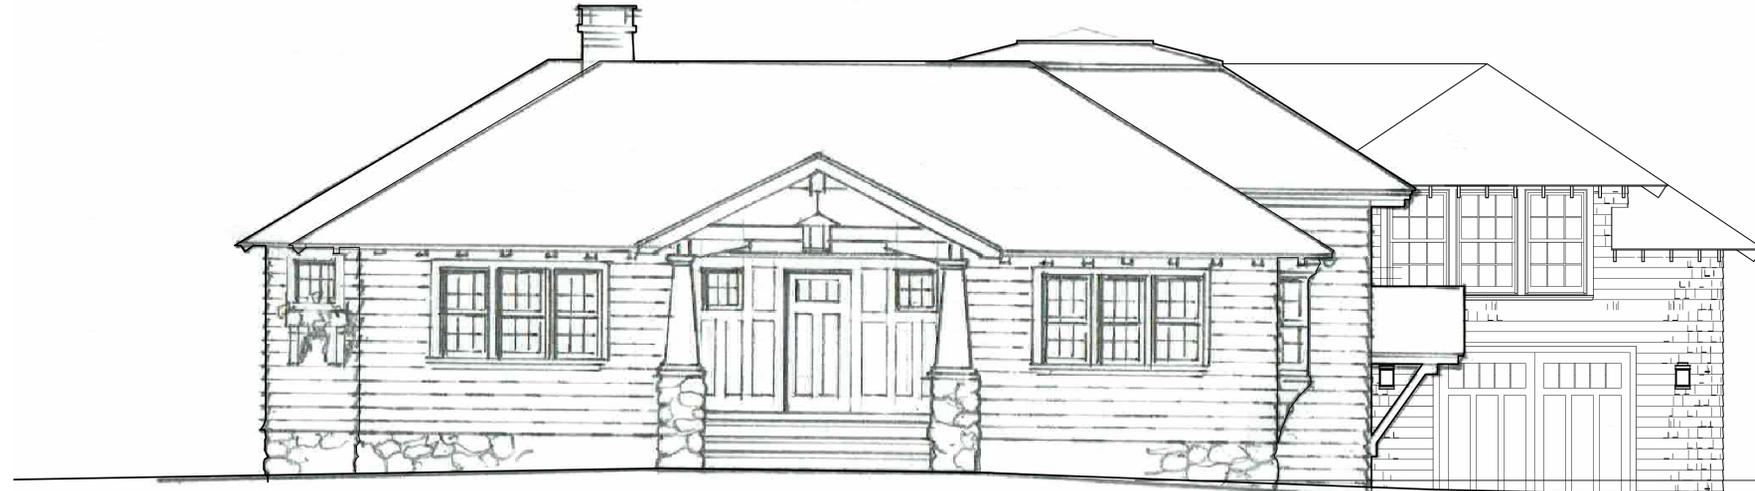

2 North Elevation

1/4" = 1'-0"

EL: 131
Grade at Front Yard
EL: 129
Grade at Carriage House




1 East Elevation

EL: 131
Grade at Front Yard
EL: 129
Grade at Carriage House

1/4" = 1'-0"

Revisions:
Drawn By: RRG
Date: 18 September 2020

GRAY COTTAGE
Concord, Massachusetts
RAMSAY GOURD ARCHITECTS
7190 Main Street • Manchester Center, VT
(802) 362-1480 • FAX (802) 362-0179

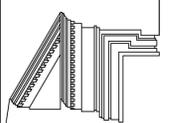

Carriage House
Context Elevations

CH-1.1