


2 Proposed Landscape Plan

1" = 10'-0"

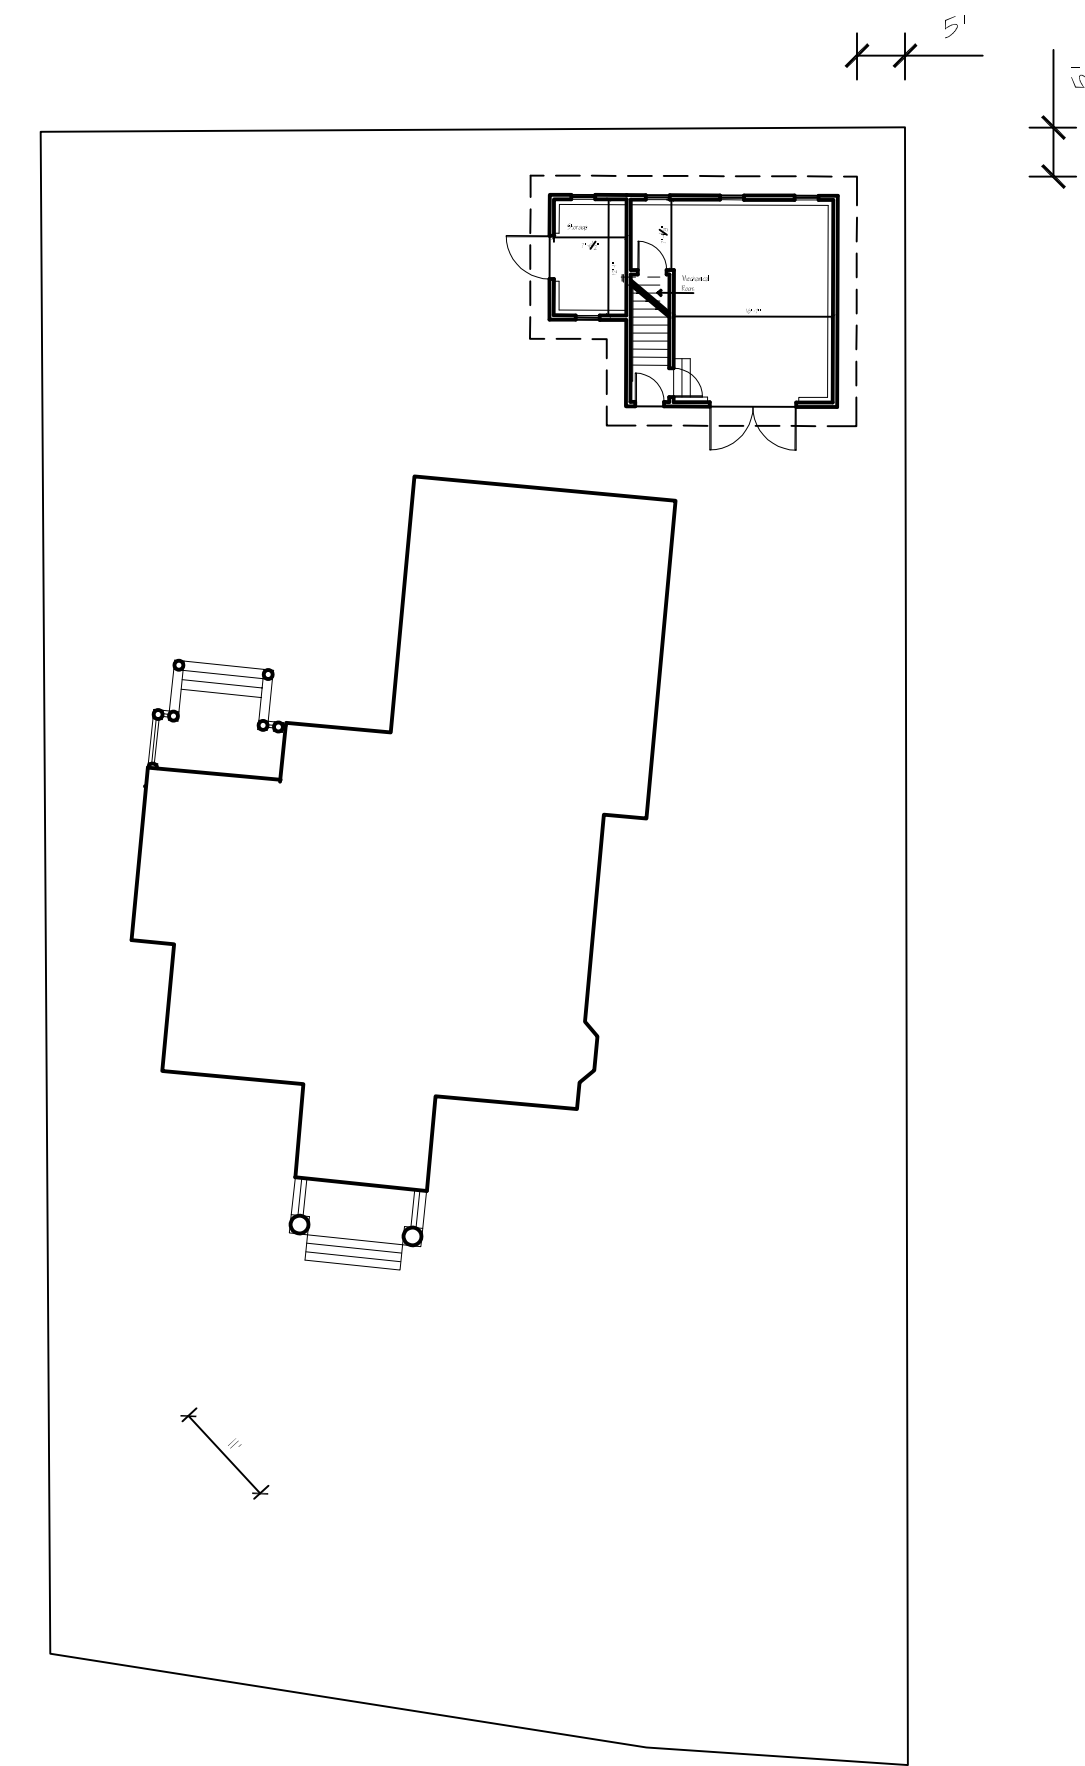


1 Site Plan

1" = 20'-0"

Revisions:

Drawn By: RRG
Date: 18 September 2020

GRAY COTTAGE
155 Monument Street
Concord, Massachusetts
RAMSAY GOURD ARCHITECTS
7190 Main Street • Manchester Center, VT
(802) 362-1480 • FAX (802) 362-0179

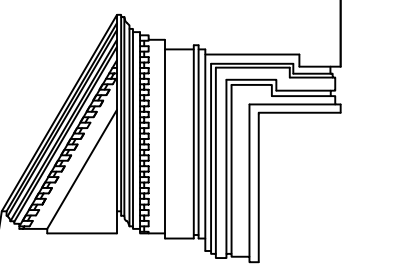

Carriage House

CH-S.1