



Concord Tree & Landscape
 2 Eastern Road, Acton MA
 Project Location:
 20 Ridgeway Road, Concord MA
 Client : Yoken Residence

**LANDSCAPE &
 GRADING PLAN**

**YOKEN
 RESIDENCE**

P-01

Drawn By : B.Gallagher
 Design By : B.Gallagher
 Reviewed By :

Scale: 1"=10'

Reviewed by client: 06/08/20

- 06/17/20
- 07/03/20
- 07/14/20
- 09/21/20
- 09/22/20
- 09/23/20
- 10/08/2020
- 10/09/20

Revision dates:

- 06/08/20
- 06/17/20
- 06/28/20
- 07/03/20
- 07/14/20
- 09/21/20
- 09/22/20
- 09/23/20
- 10/08/2020
- 10/09/2020




Document Ownership


This document and the ideas and designs incorporated herein are an instrument of professional services and are property of Concord Tree & Landscape. These documents are not to be used, in whole or in part, without the written authorization of Concord Tree & Landscape.

Document Usage

The use of reproductions of these contract documents by any person, contractor, subcontractor, fabricator or materials supplier in lieu of preparation of shop drawings signifies an acceptance of all information shown herein and an obligation for any and all job expense, real or implied from errors arising from miscoordination with the field conditions. These drawings

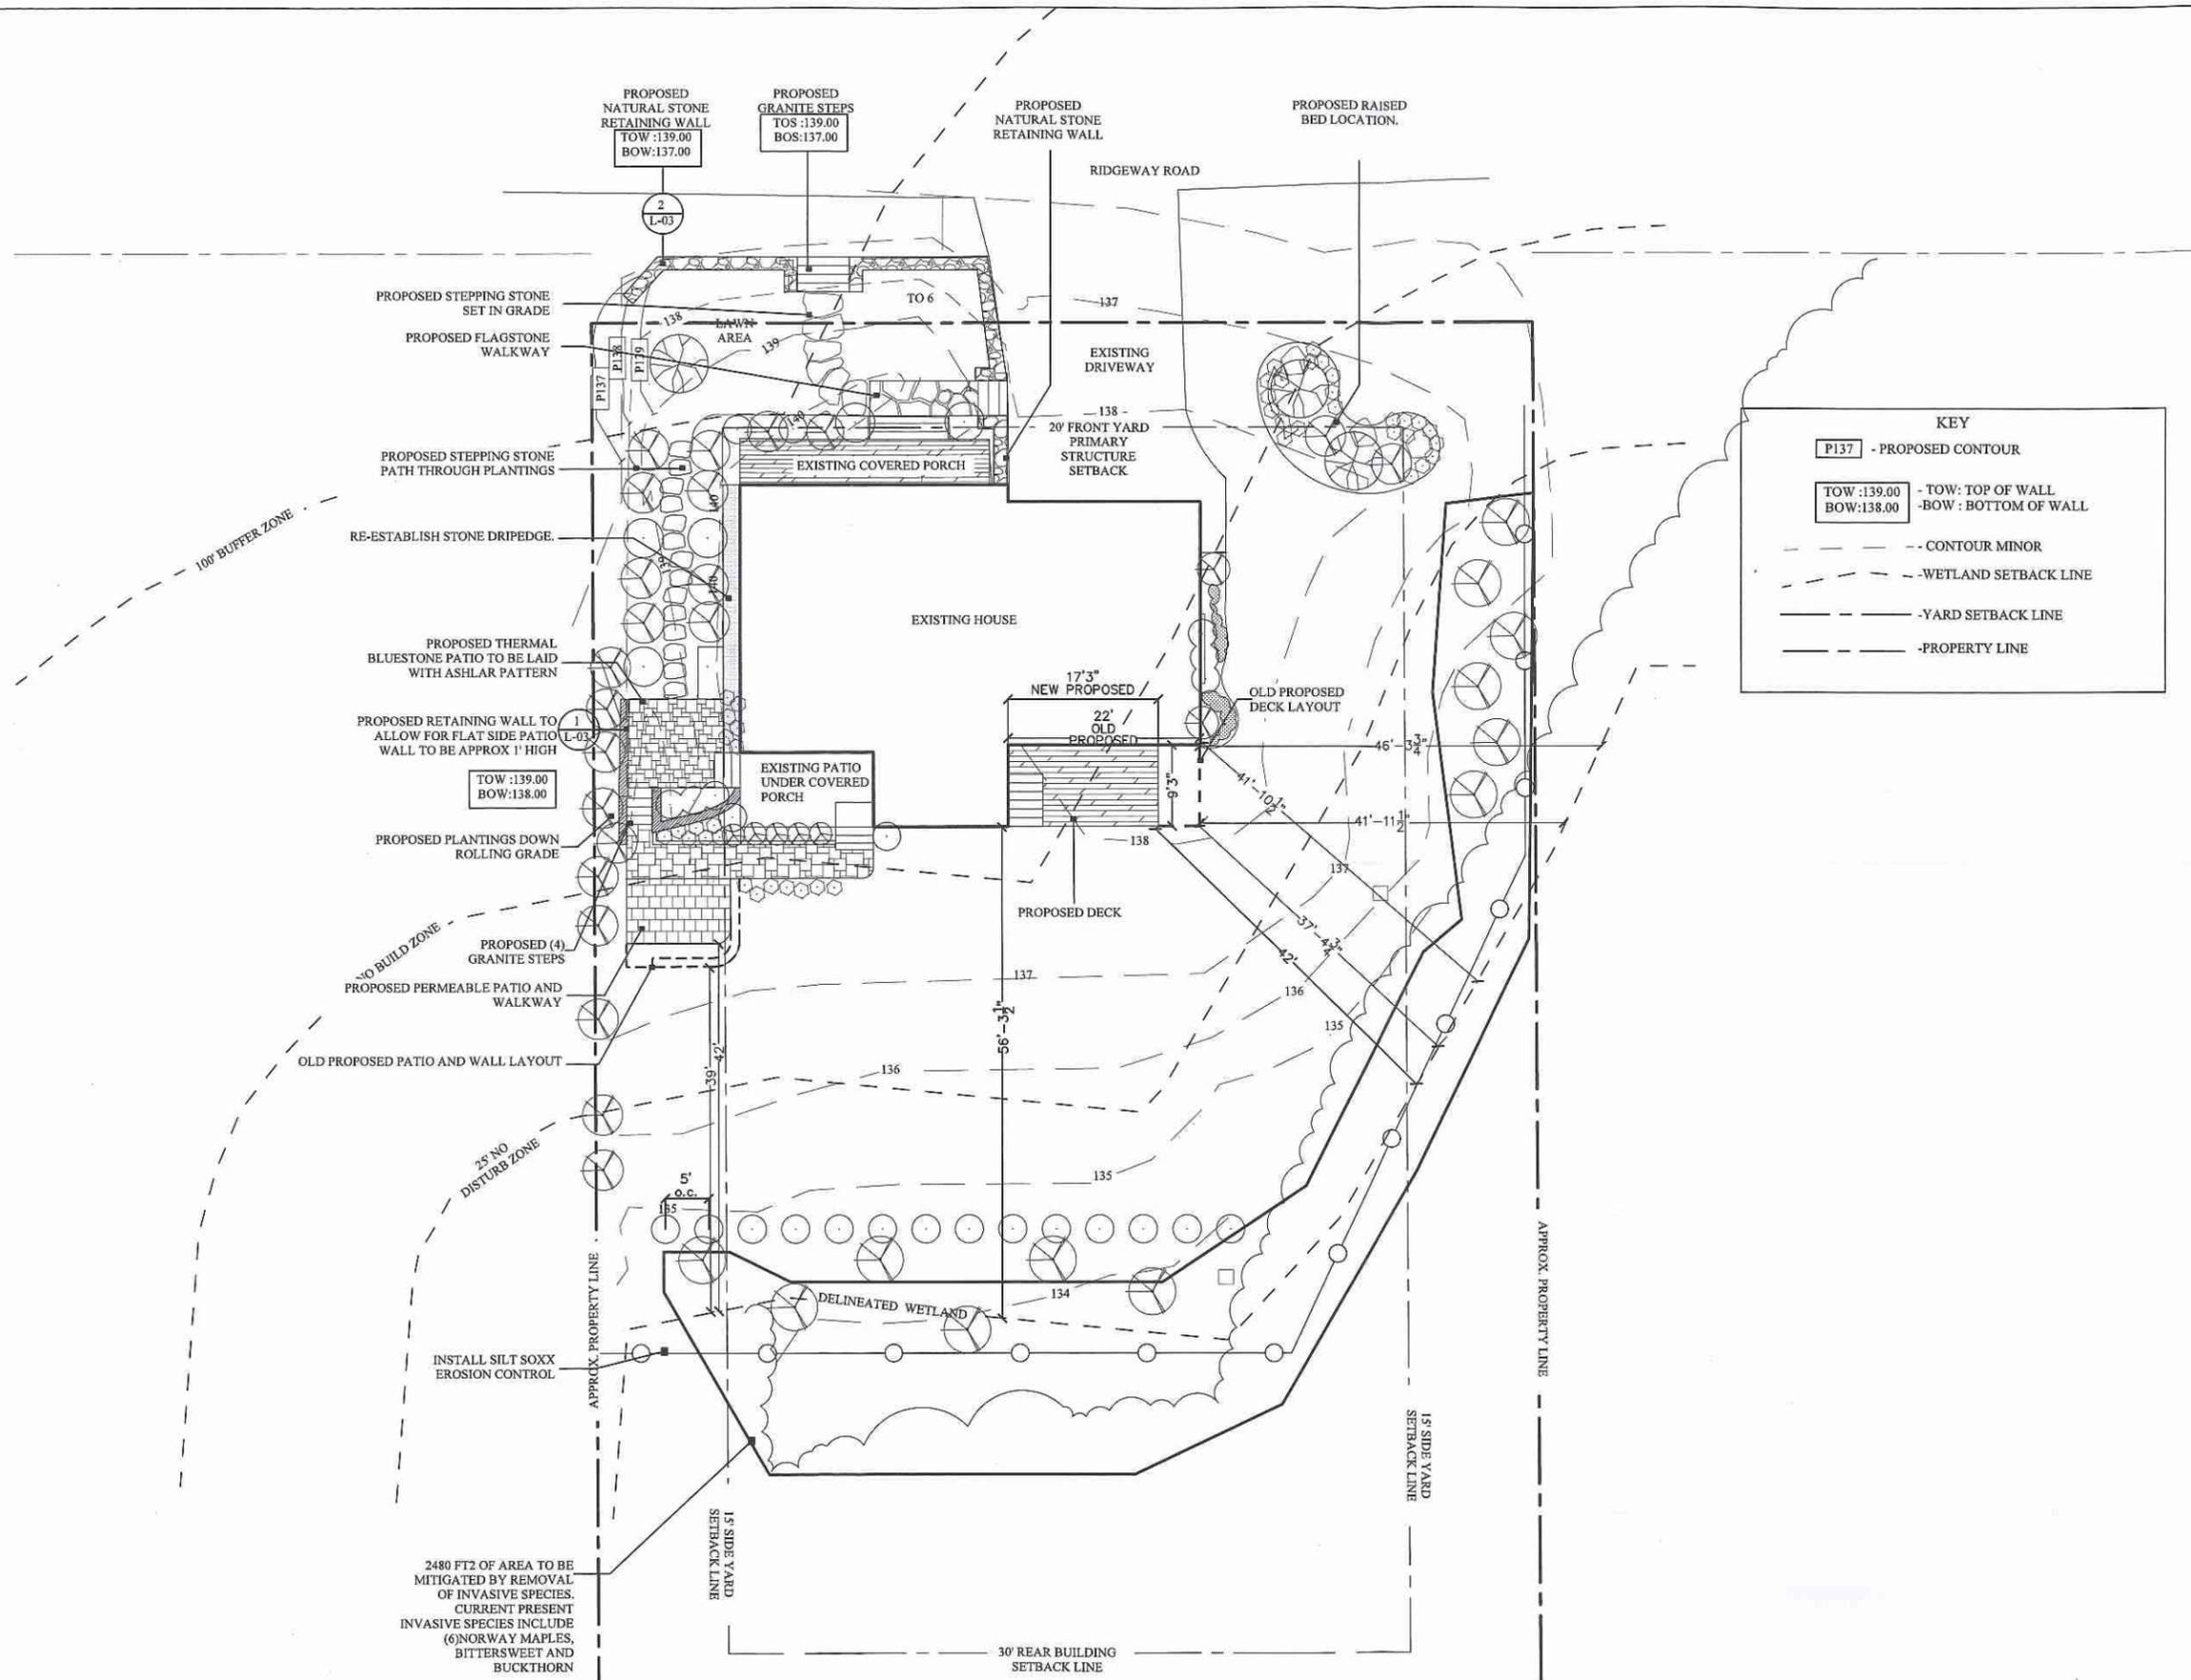

Yoken Residence - Plant List			
Common Name	SYMBOL	Quantity	size
Deciduous Trees			
Amur Magnolia	MA	1	6-7 B&B
Red Bark Maple	PM	1	6-7 B&B
Japanese Maple	JM	1	6-7 B&B
Evergreen Trees			
Canadian Hemlock	HE	9	6-7 B&B
Green Giant Arborvitae	TO	10	6-7 B&B
Evergreen Shrubs			
Mountain Rhododendron	RO	14	5 Gal
Winter Shell Azalea	AZ	6	5 Gal
Deciduous Shrubs			
Witch Hazel	ES	4	2 @ 5 Gal / 2 @ 7 Gal
Doornand Ruby Spice	CA	4	5 GAL
Virginia Rose	VR	3	5 GAL
Hydrangea	OL	11	5 GAL
Blue Muffin Viburnum	BM	1	5 Gal
Blueberry	HB	8	5 Gal
Perennials			
Black Eyed Susan	BE	19	1 gal
New England Aster	AS	19	1 gal
Purple Cone Flower	EC	13	1 gal

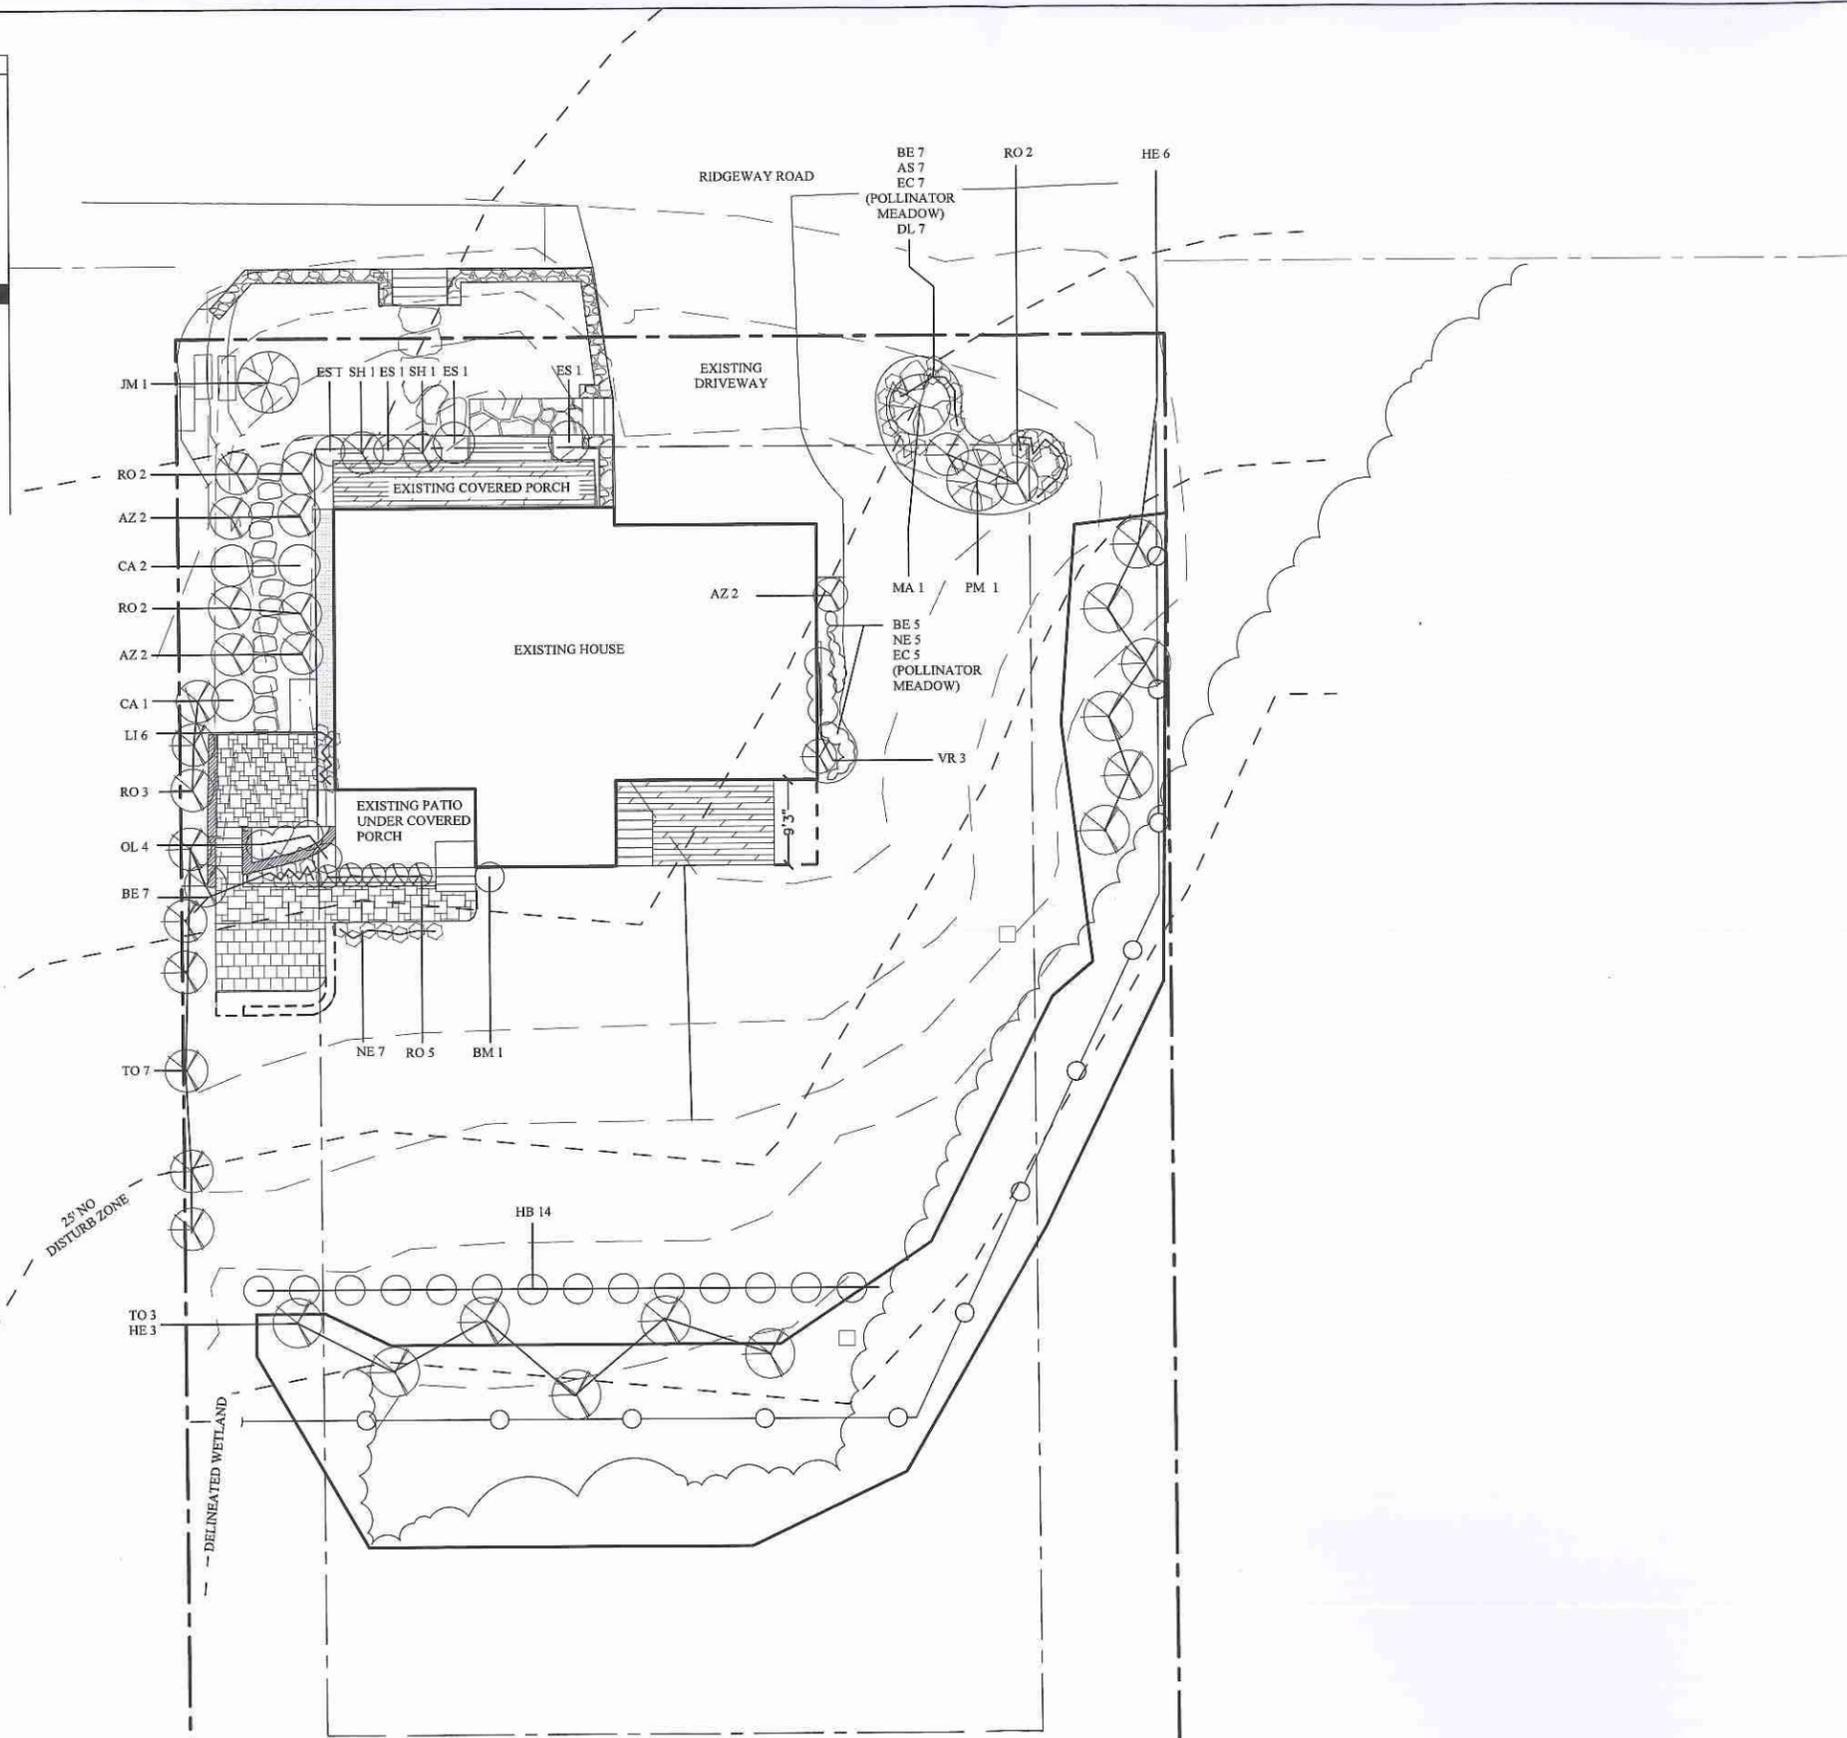

Concord Tree & Landscape
 2 Eastern Road, Acton MA
 Project Location:
 20 Ridgeway Road, Concord MA
 Client: Yoken Residence

PLANTING PLAN

YOKEN RESIDENCE

P-02

Drawn By: B.Gallagher
 Design By: B.Gallagher
 Reviewed By:


Scale: 1"=10'

Reviewed by client: 06/08/20

- 06/17/20
- 07/03/20
- 07/14/20
- 09/21/20
- 09/22/20
- 09/23/20
- 10/08/2020
- 10/09/2020

Revision dates:

- 06/08/20
- 06/17/20
- 06/28/20
- 07/03/20
- 07/14/20
- 09/21/20
- 09/22/20
- 09/23/20
- 10/08/2020
- 10/09/2020

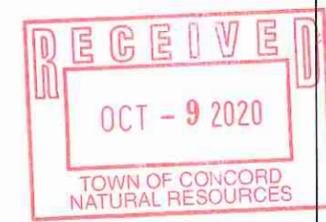

Document Ownership
 This document and the ideas and designs incorporated herein are an instrument of professional services and are property of Concord Tree & Landscape. These documents are not to be used, in whole or in part, without the written authorization of Concord Tree & Landscape.

Document Usage
 The use of reproductions of these contract documents by any person, contractor, subcontractor, fabricator or materials supplier in lieu of preparation of shop drawings signifies an acceptance of all information shown herein and an obligation for any and all job expense, real or implied from errors arising from miscoordination with the field conditions. These drawings indicate design dimensions only. The contractor must immediately alert the designer if any discrepancies exist. Under no circumstances is the contractor to scale the drawings to

