

# DESIGN

# 5B

5B SEYMOUR RD  
CONCORD MA 01742  
NEW CONSTRUCTION:

design: 2021  
start: TBD  
anticipated complete: TBD  
design/documentation: mattworks, LLC  
property owner: ZUR ATTIAS



## DESIGN REVIEW SET

---

TOWN OF CONCORD SUBMITTAL  
09.30.2021


### DRAWINGS:

- S.1 site plan\*
- A.0 foundation plan & details\*
- A.1 basement plan
- A.2 ground floor plan
- A.3 roof plan\*
- A.4 elevations
- A.5 elevations
- A.6 interior elevations & sections
- S.1 framing plan\*
- S.2 roof framing plan\*
- S.3 framing elevations\*

# 5B

5B SEYMOUR STREET  
CONCORD, MA 01742

OWNER:  
ZUR ATTIAS

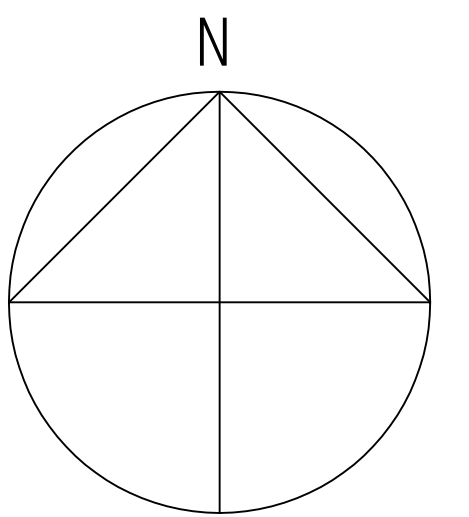

MATTWORKS, LLC  
matthew hall  
445 FITCHBURG TURNPIKE  
concord, ma 01742  
978-239-5668  
matthall7@comcast.net

DESIGN  
DOCUMENTS


DATE: 09.30.2021  
REVISED:

NOTES:

SCALE: AS NOTED  
DWN. BY: MRH

BASEMENT PLAN

## A.1

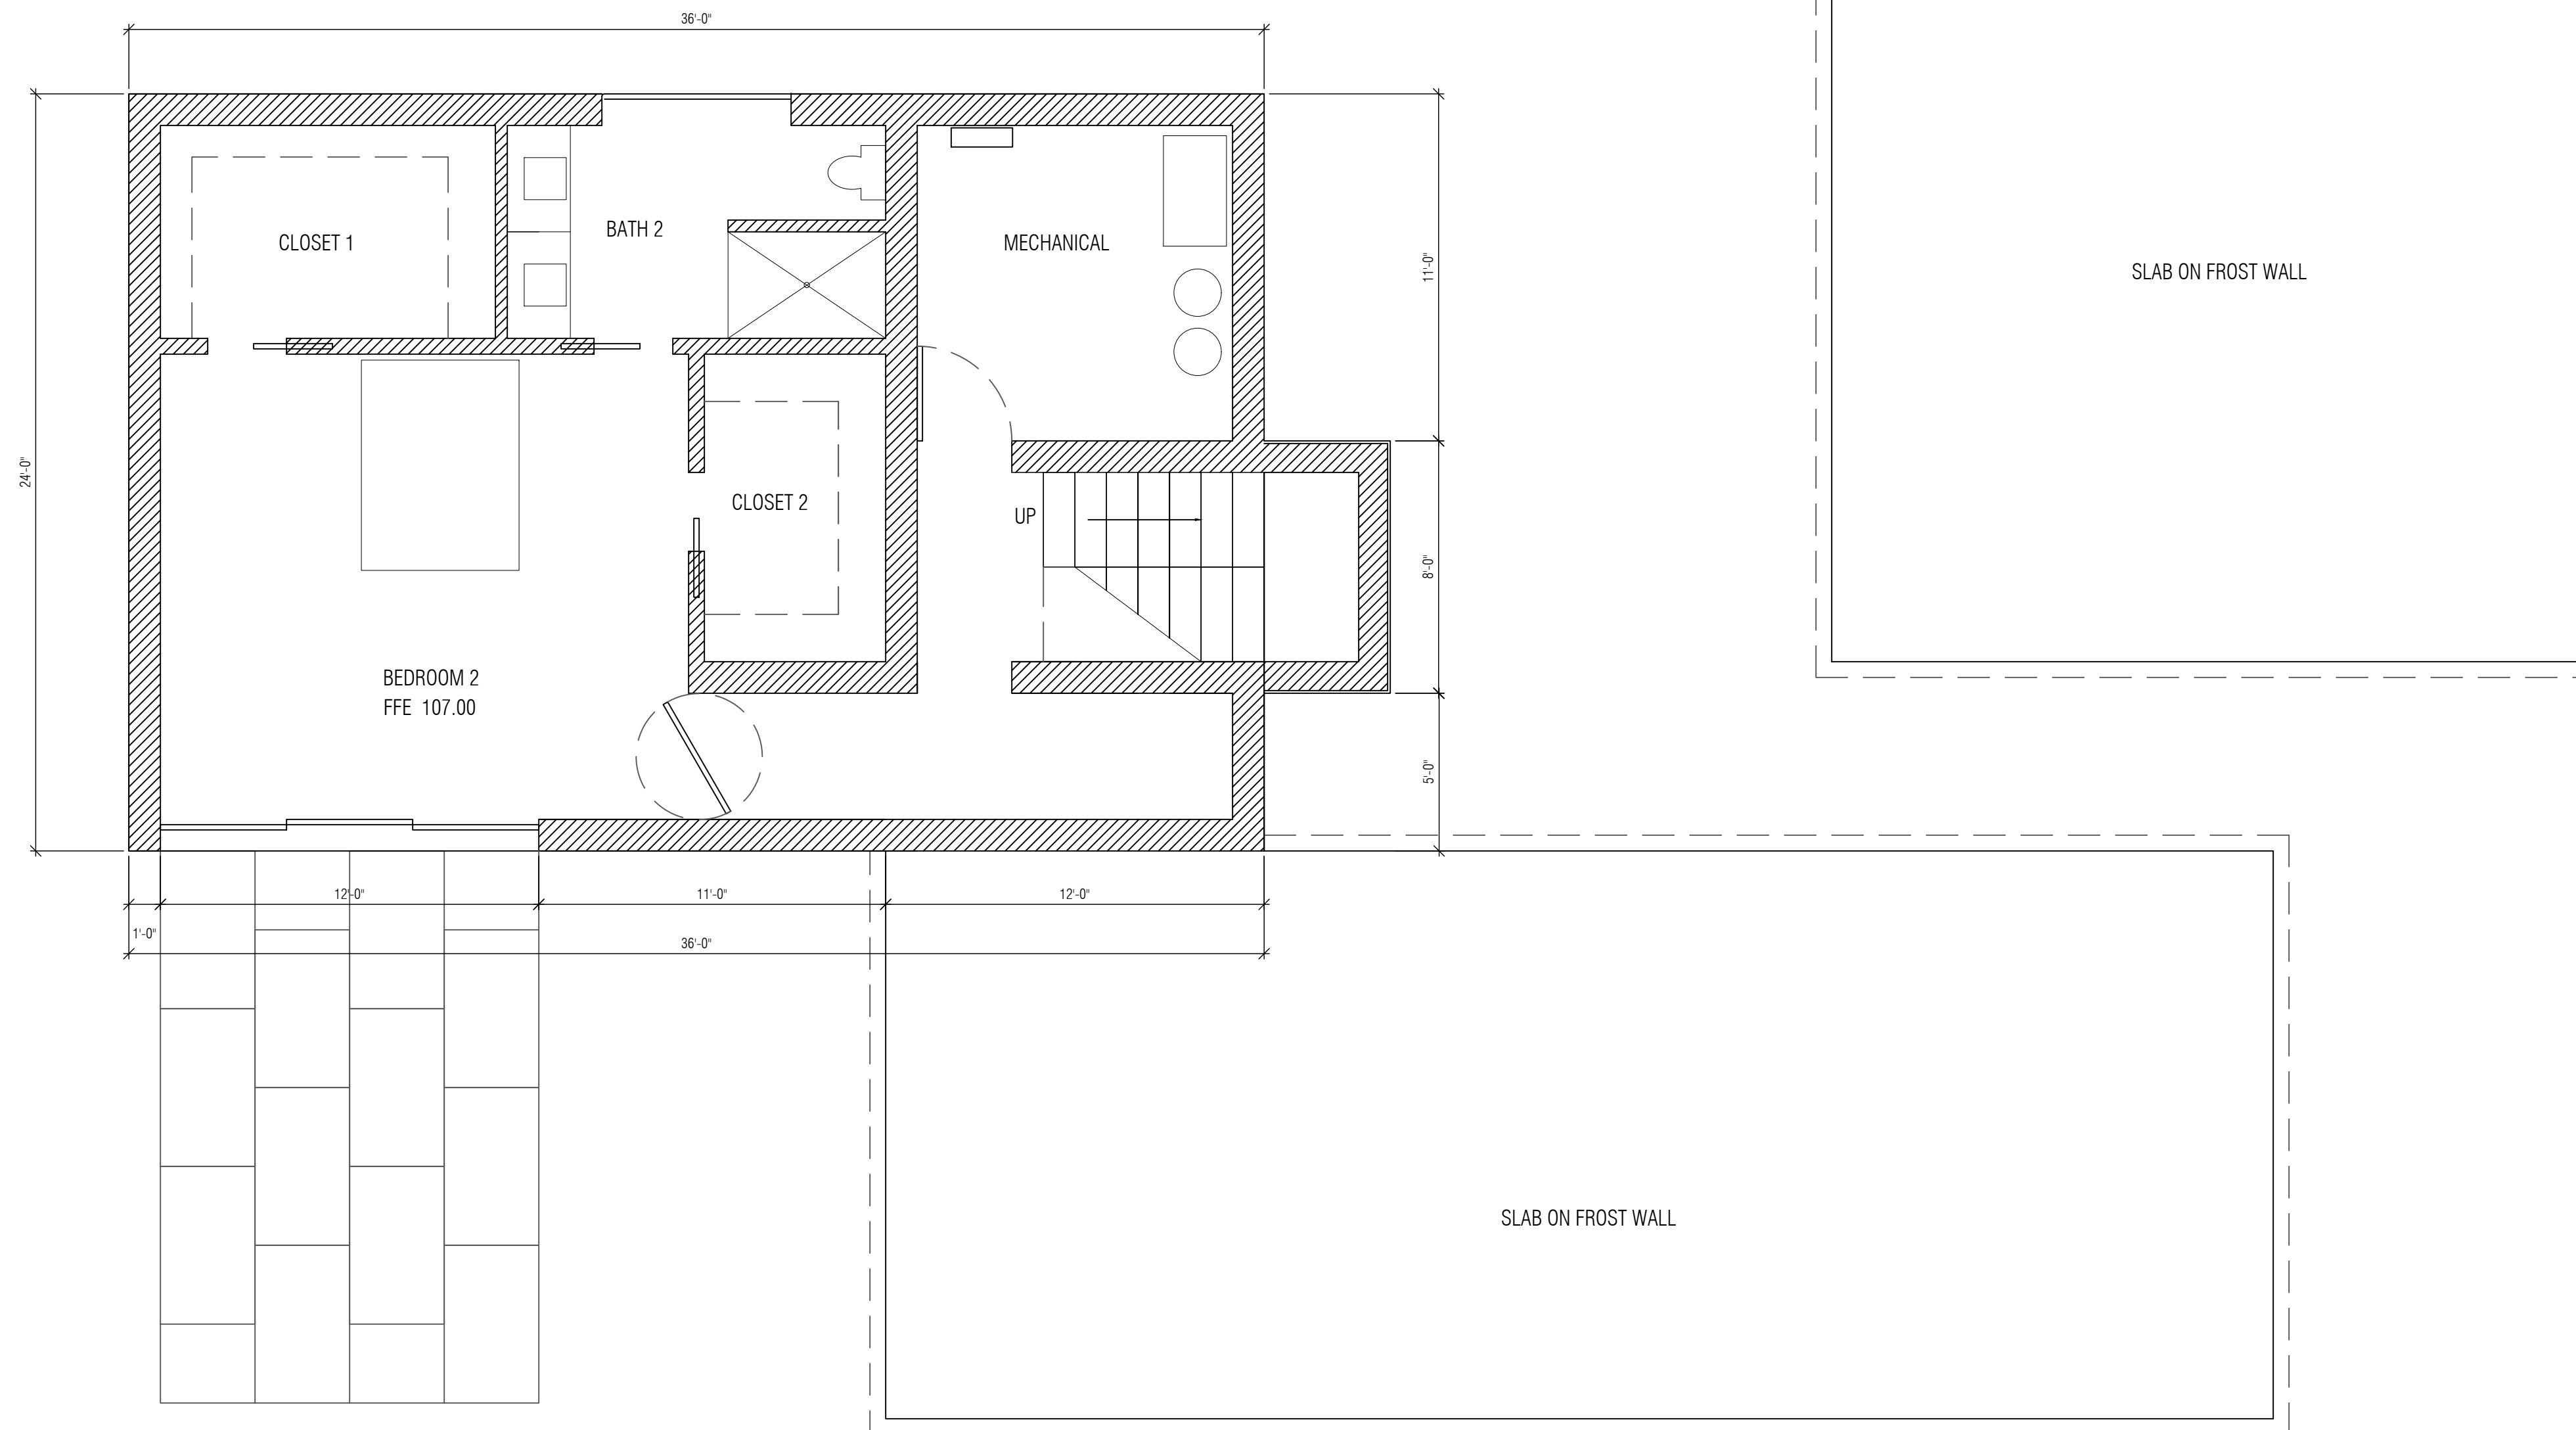


A.1  
1  
BASEMENT PLAN  
SCALE 1/4"=1'-0"

# 5B

5B SEYMOUR STREET  
CONCORD, MA 01742

OWNER:  
ZUR ATTIAS

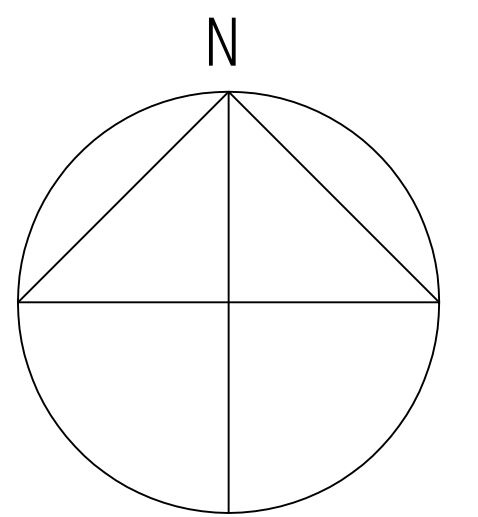

MATTWORKS, LLC  
matthew hall  
445 FITCHBURG TURNPIKE  
concord, ma 01742  
978-239-5668  
matthall7@comcast.net

## DESIGN DOCUMENTS

DATE: 09.30.2021  
REVISED:

NOTES:

---

---

---


---

---

SCALE: AS NOTED  
DWN. BY: MRH

## GROUND FLOOR PLAN

# A.2

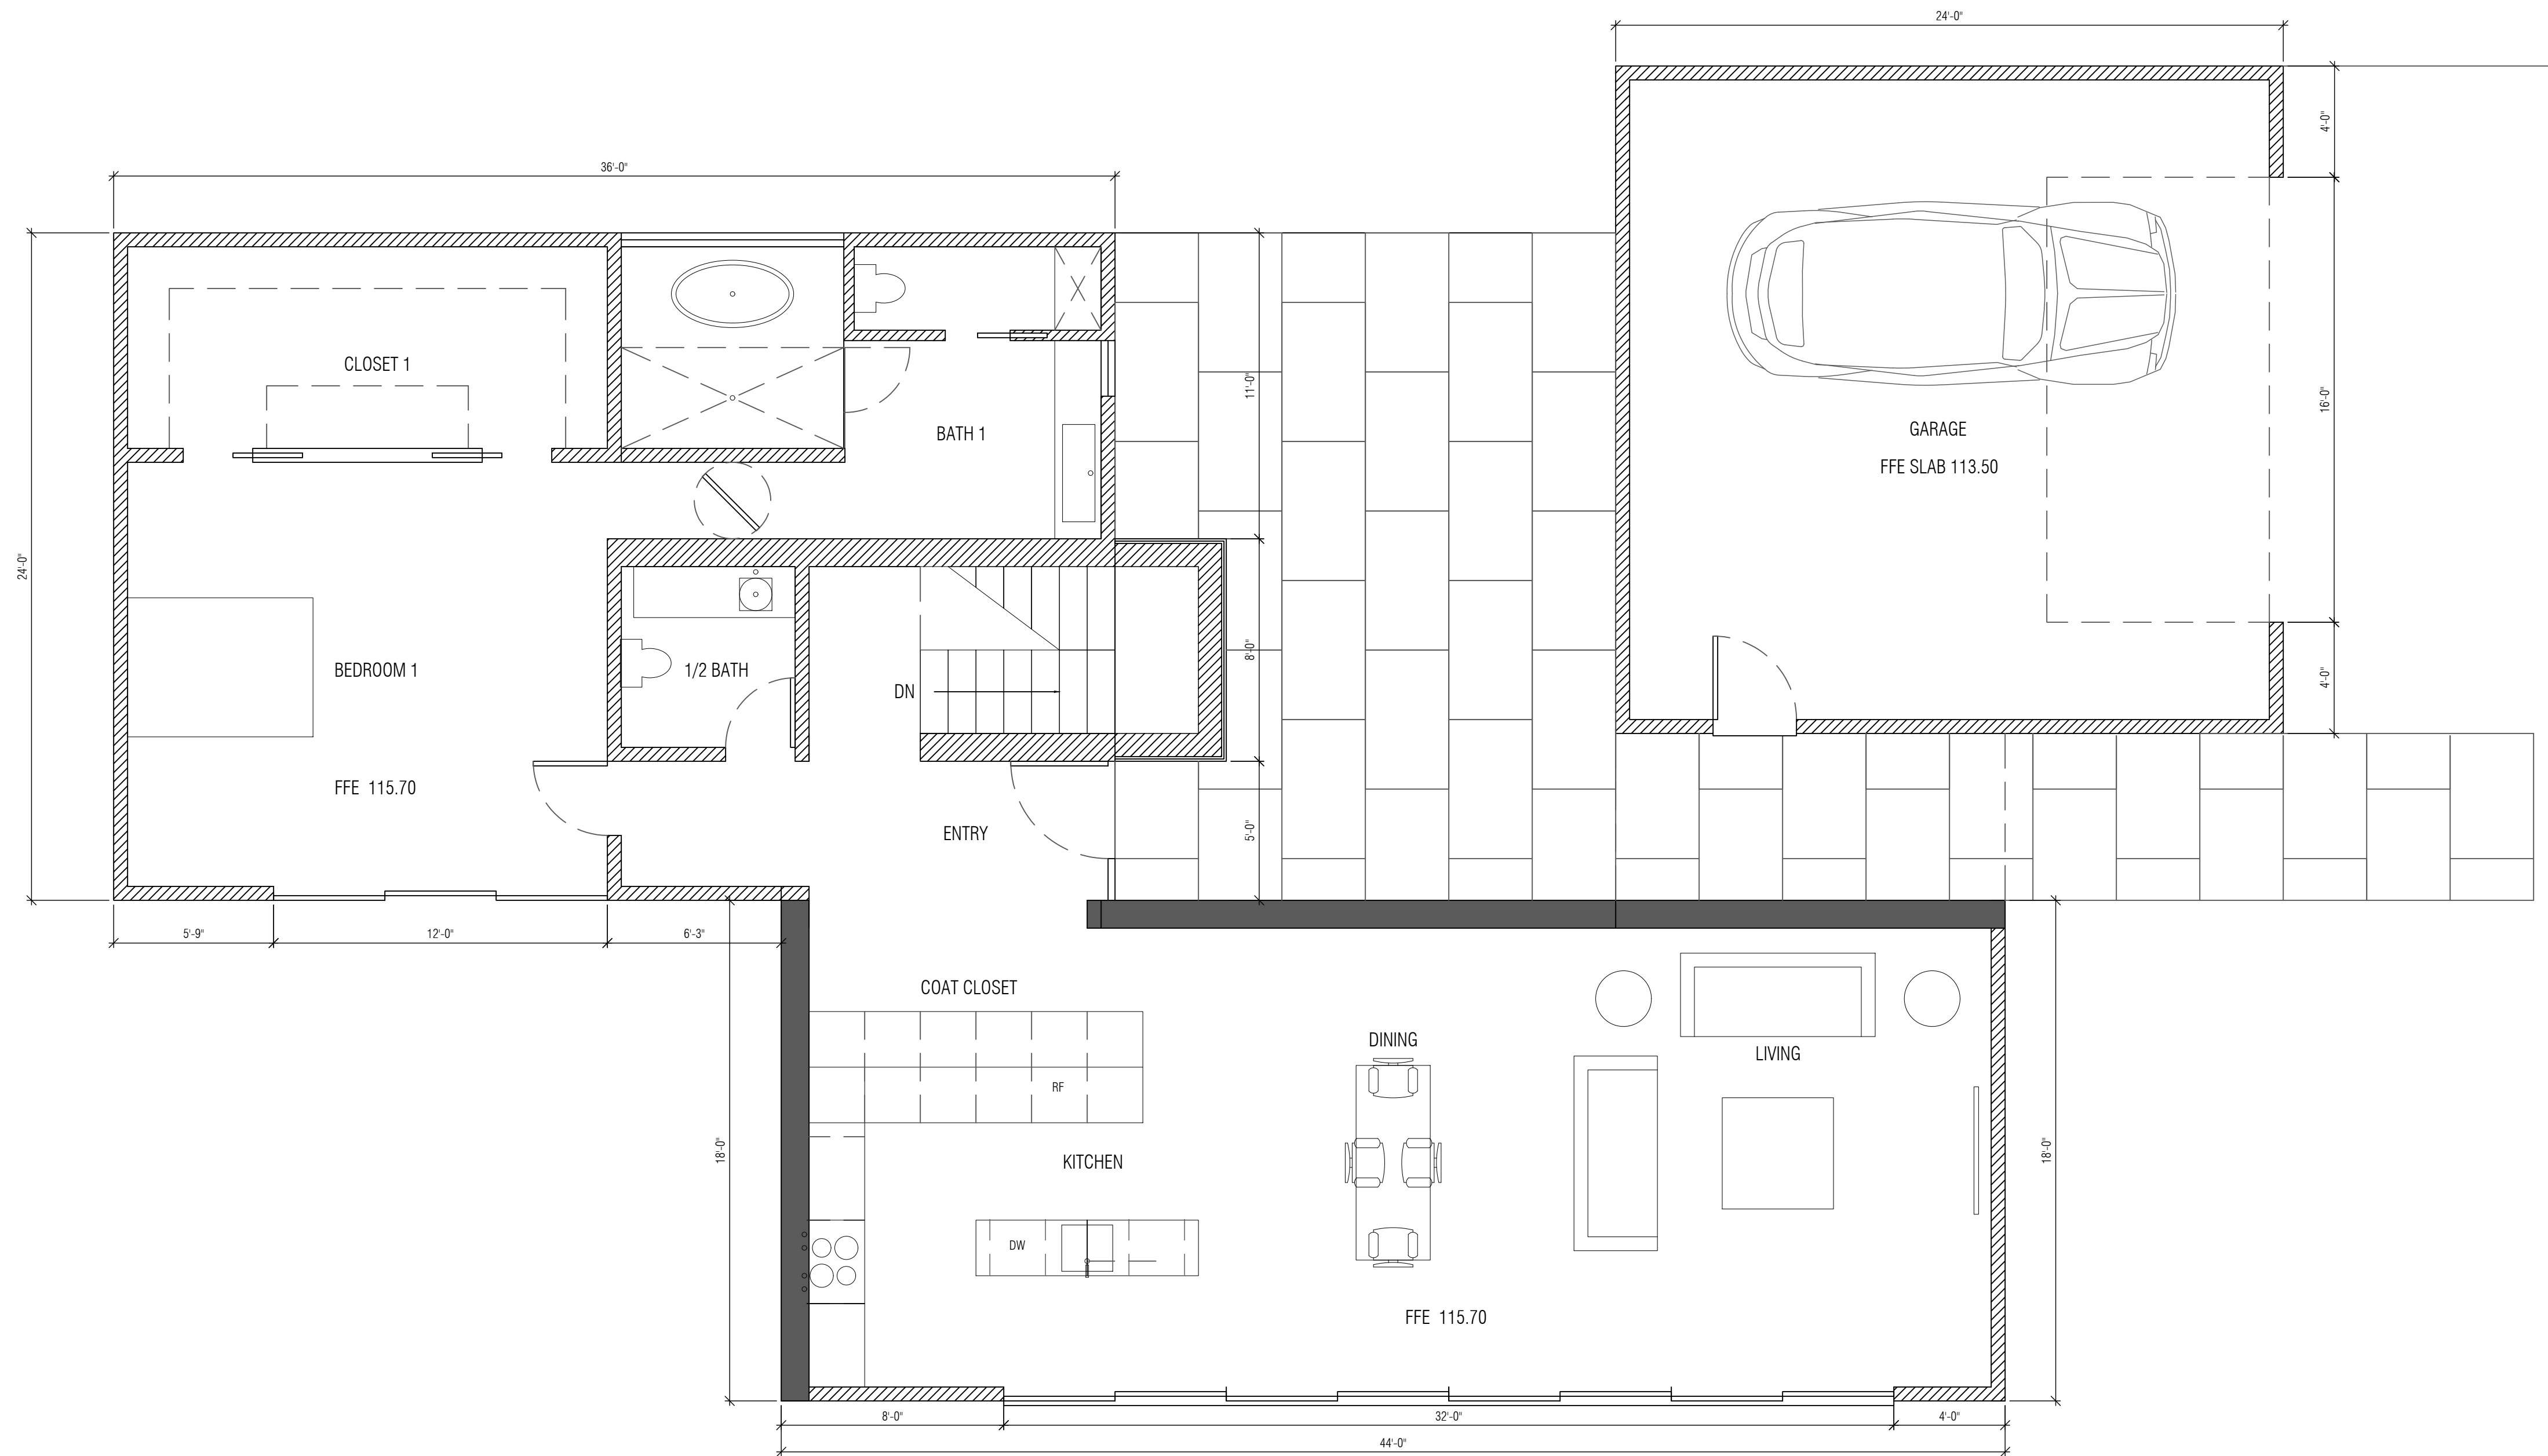


A.2  
1  
GROUND FLOOR PLAN  
SCALE 1/4"=1'-0"

# 5B

5B SEYMOUR STREET  
CONCORD, MA 01742

OWNER:  
ZUR ATTIAS

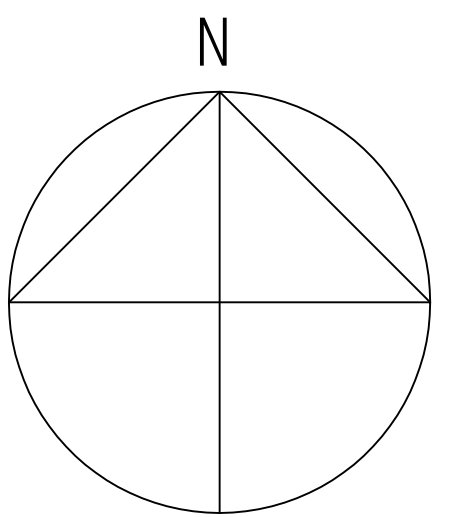

MATTWORKS, LLC  
matthew hall  
445 FITCHBURG TURNPIKE  
concord, ma 01742  
978-239-5668  
matthall7@comcast.net

DESIGN  
DOCUMENTS


DATE: 09.30.2021  
REVISED:

NOTES:


SCALE: AS NOTED  
DWN. BY: MRH

ELEVATIONS

## A.4

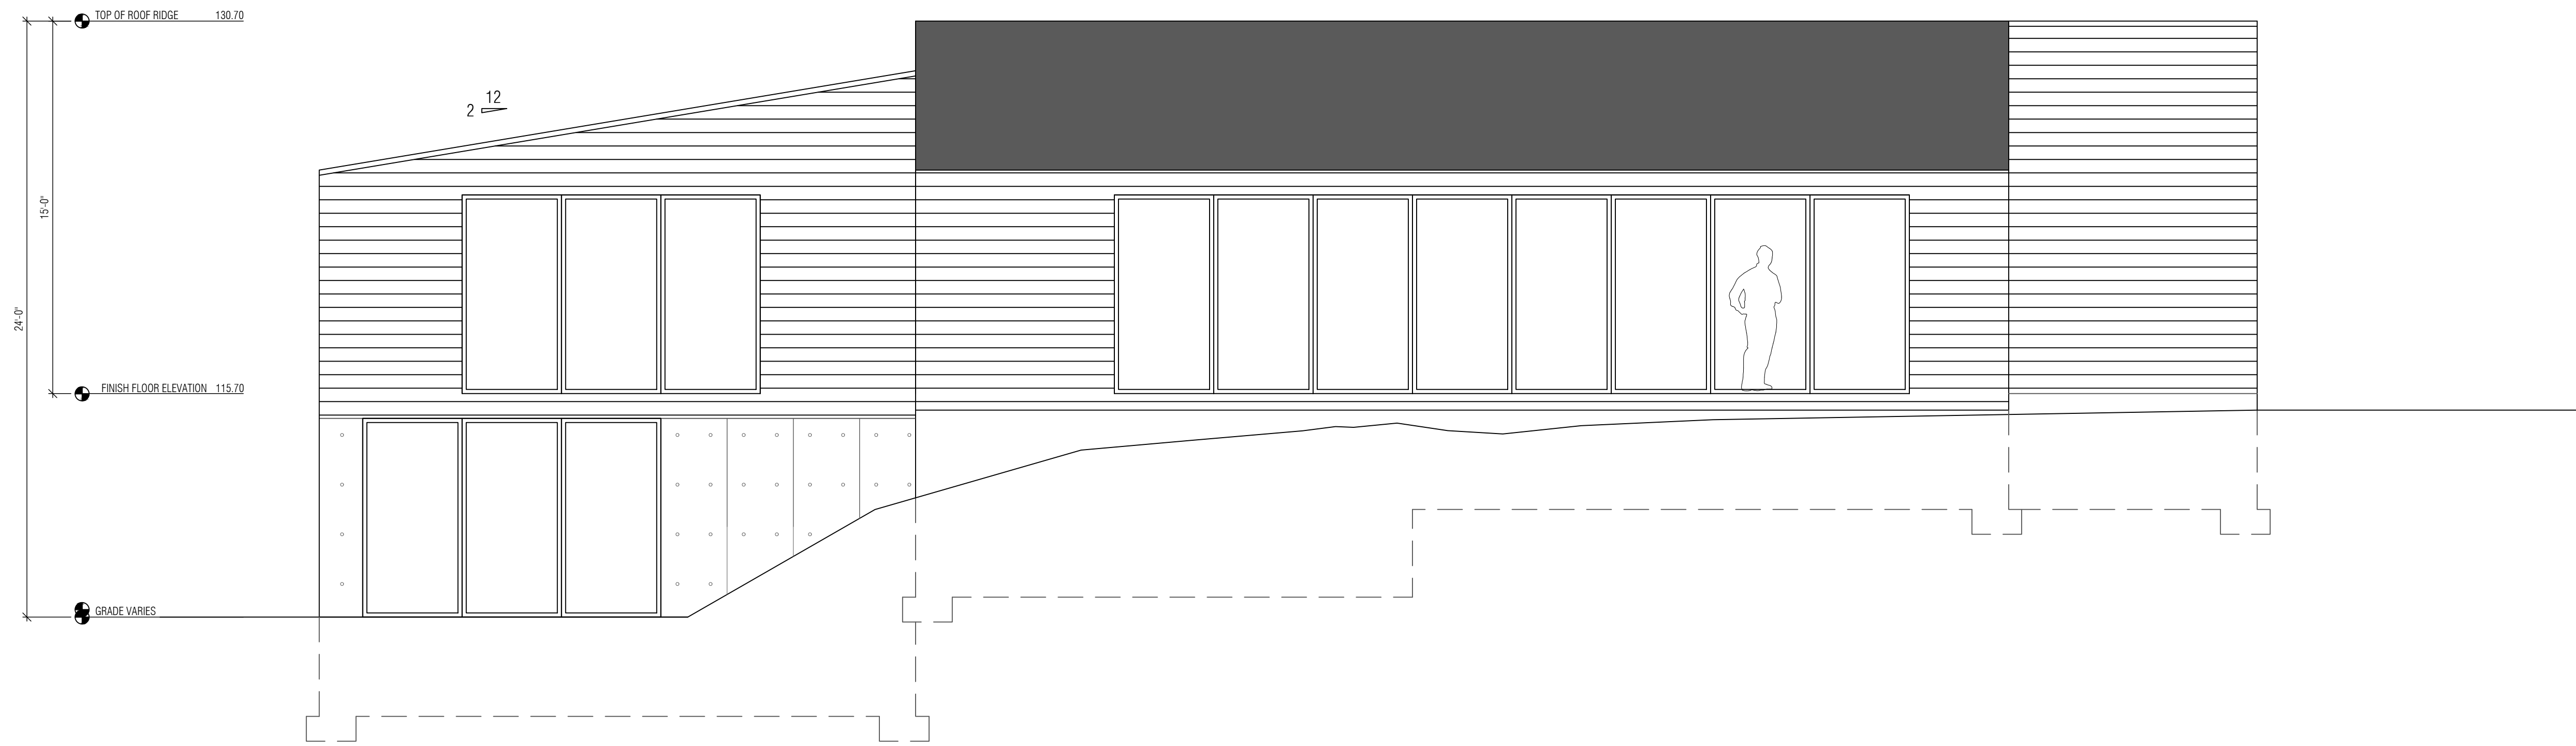

A.4  
1 SOUTH ELEVATION  
SCALE 1/4"=1'-0"

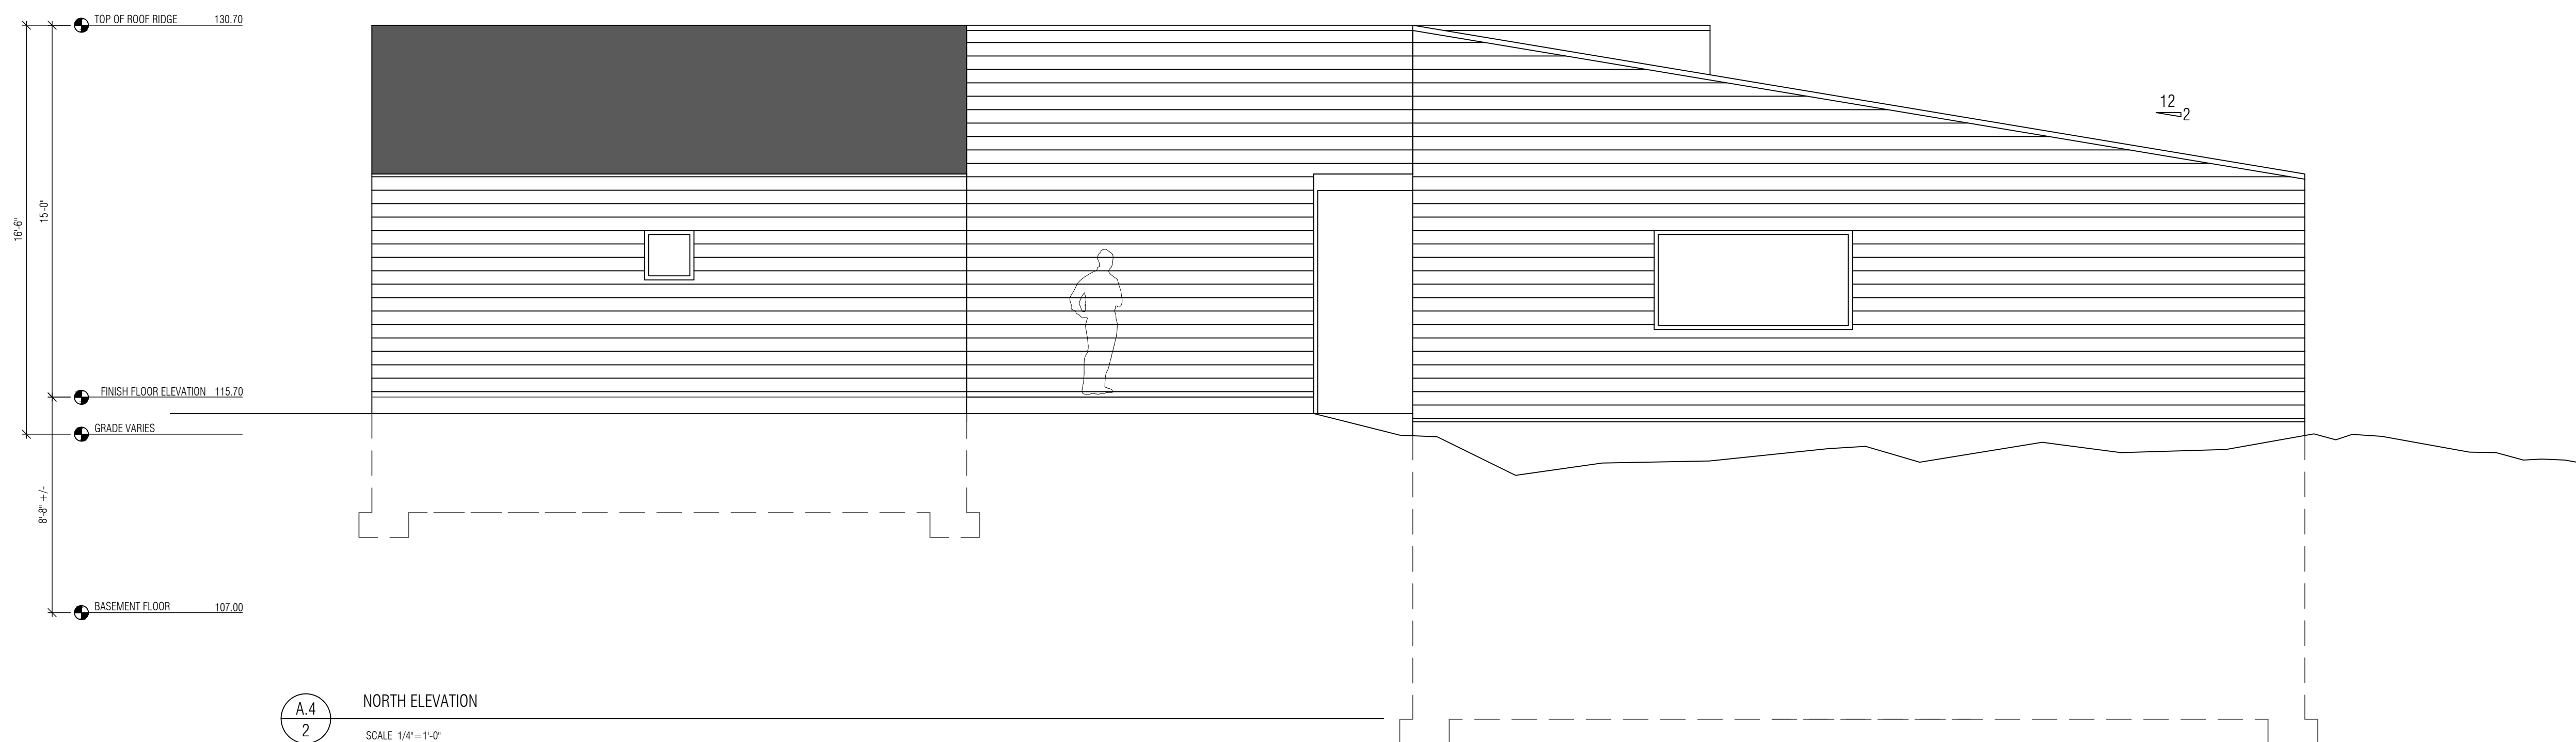


A.4  
2 NORTH ELEVATION  
SCALE 1/4"=1'-0"

# 5B

5B SEYMOUR STREET  
CONCORD, MA 01742

OWNER:  
ZUR ATTIAS

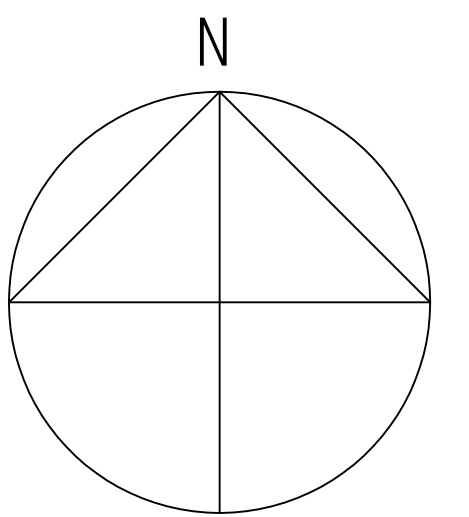

MATTWORKS, LLC  
matthew hall  
445 FITCHBURG TURNPIKE  
concord, ma 01742  
978-239-5668  
matthall7@comcast.net

## DESIGN DOCUMENTS


DATE: 09.30.2021  
REVISED:

NOTES:  
\_\_\_\_\_  
\_\_\_\_\_  
\_\_\_\_\_  
\_\_\_\_\_


SCALE: AS NOTED  
DWN. BY: MRH

## ELEVATIONS

# A.5

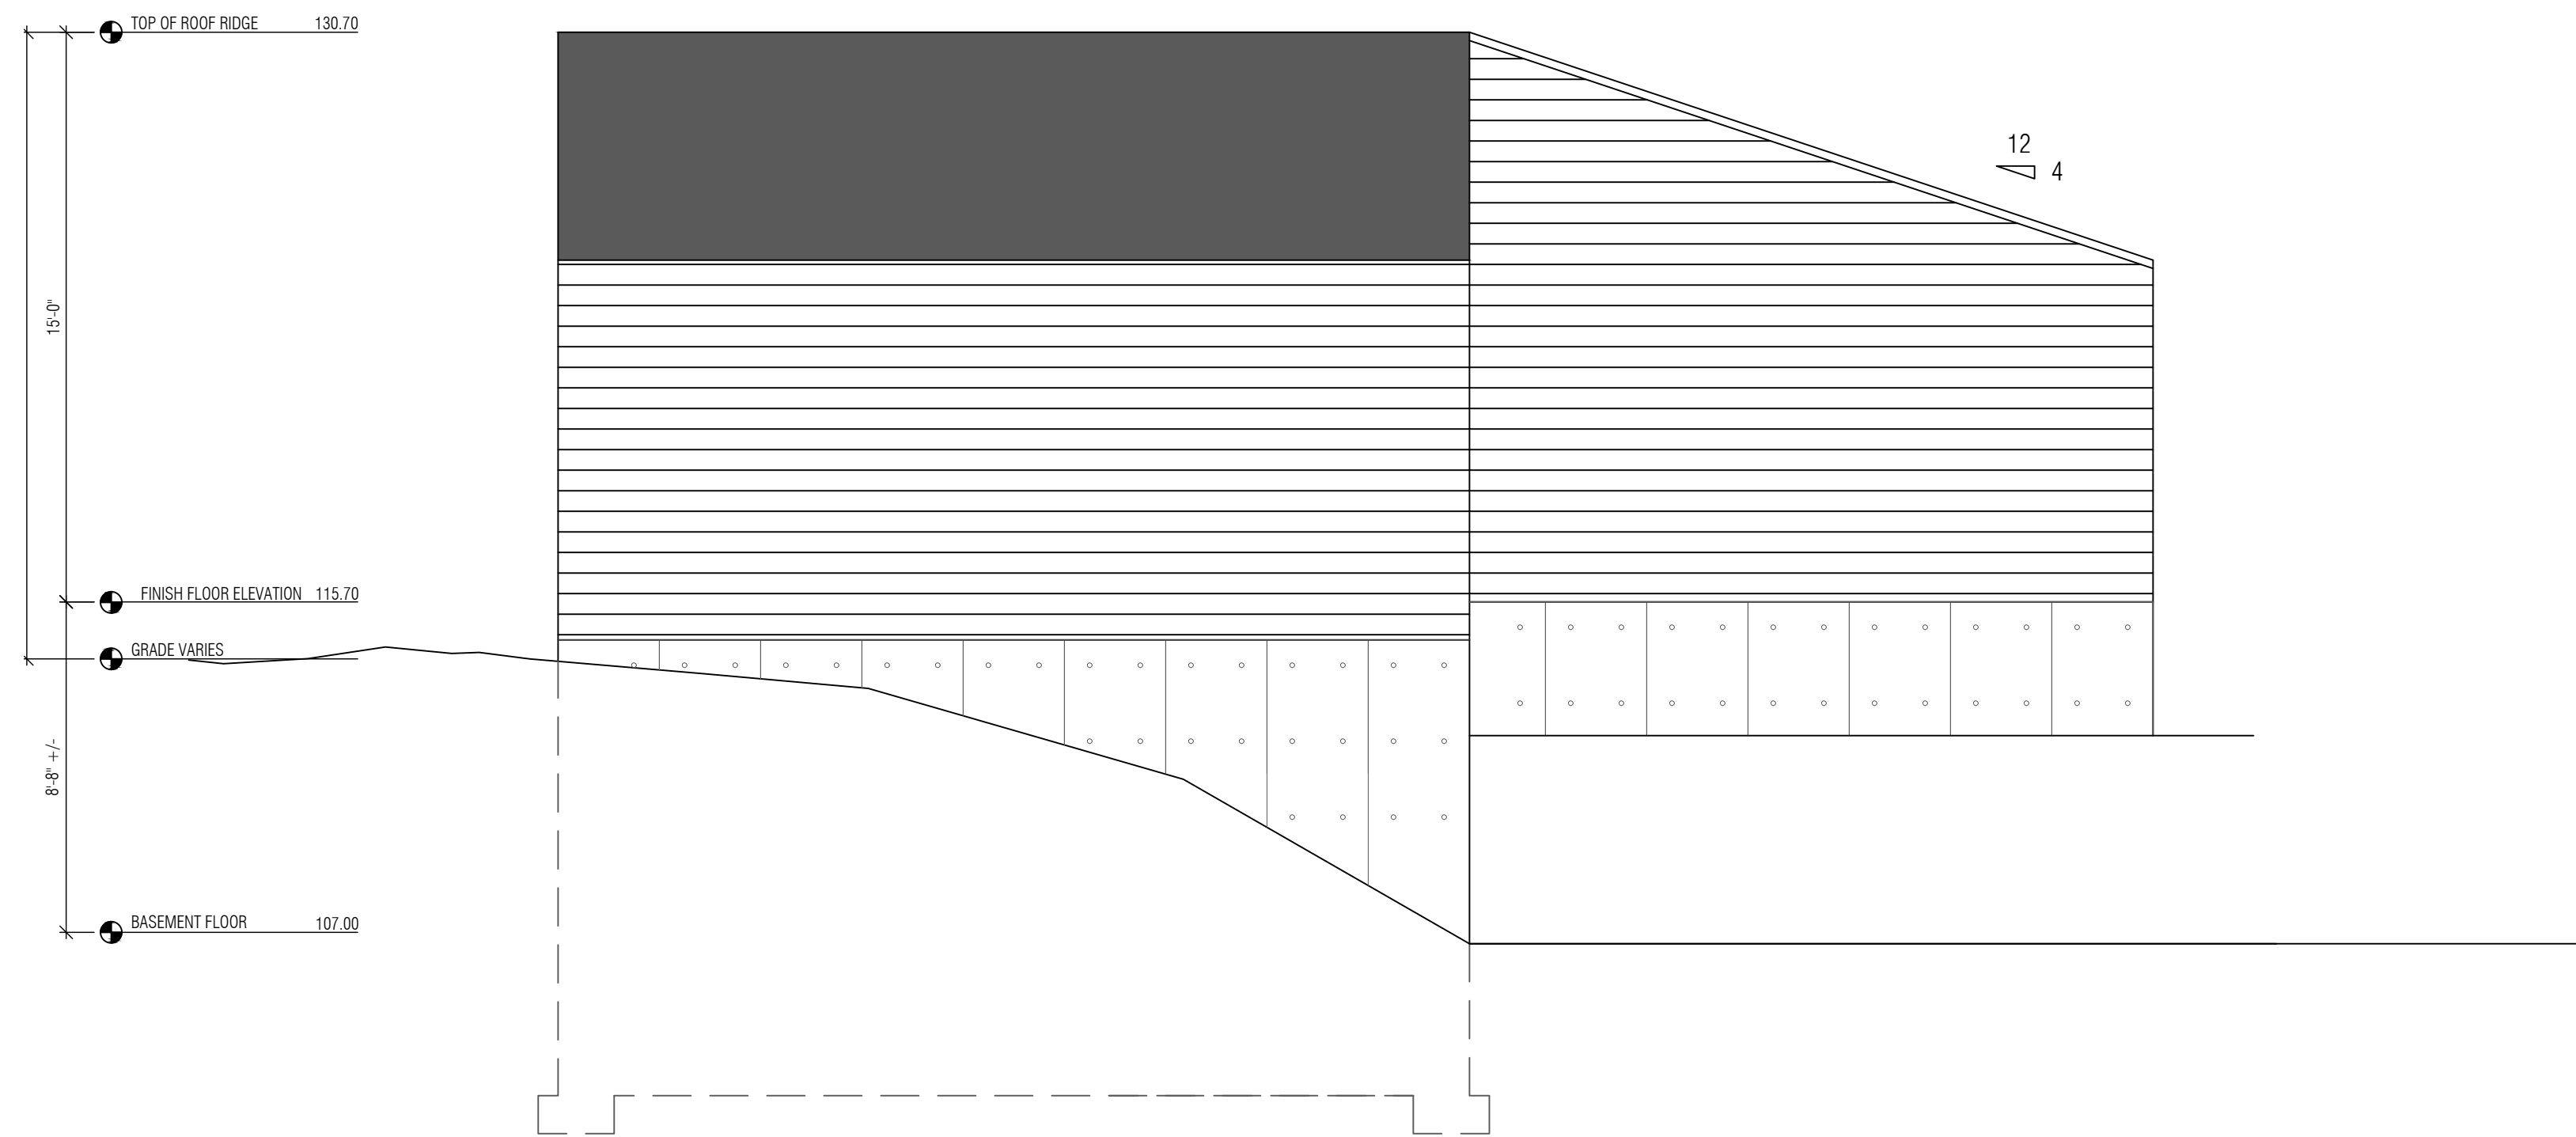

A.5  
1 WEST ELEVATION  
SCALE 1/4"=1'-0"

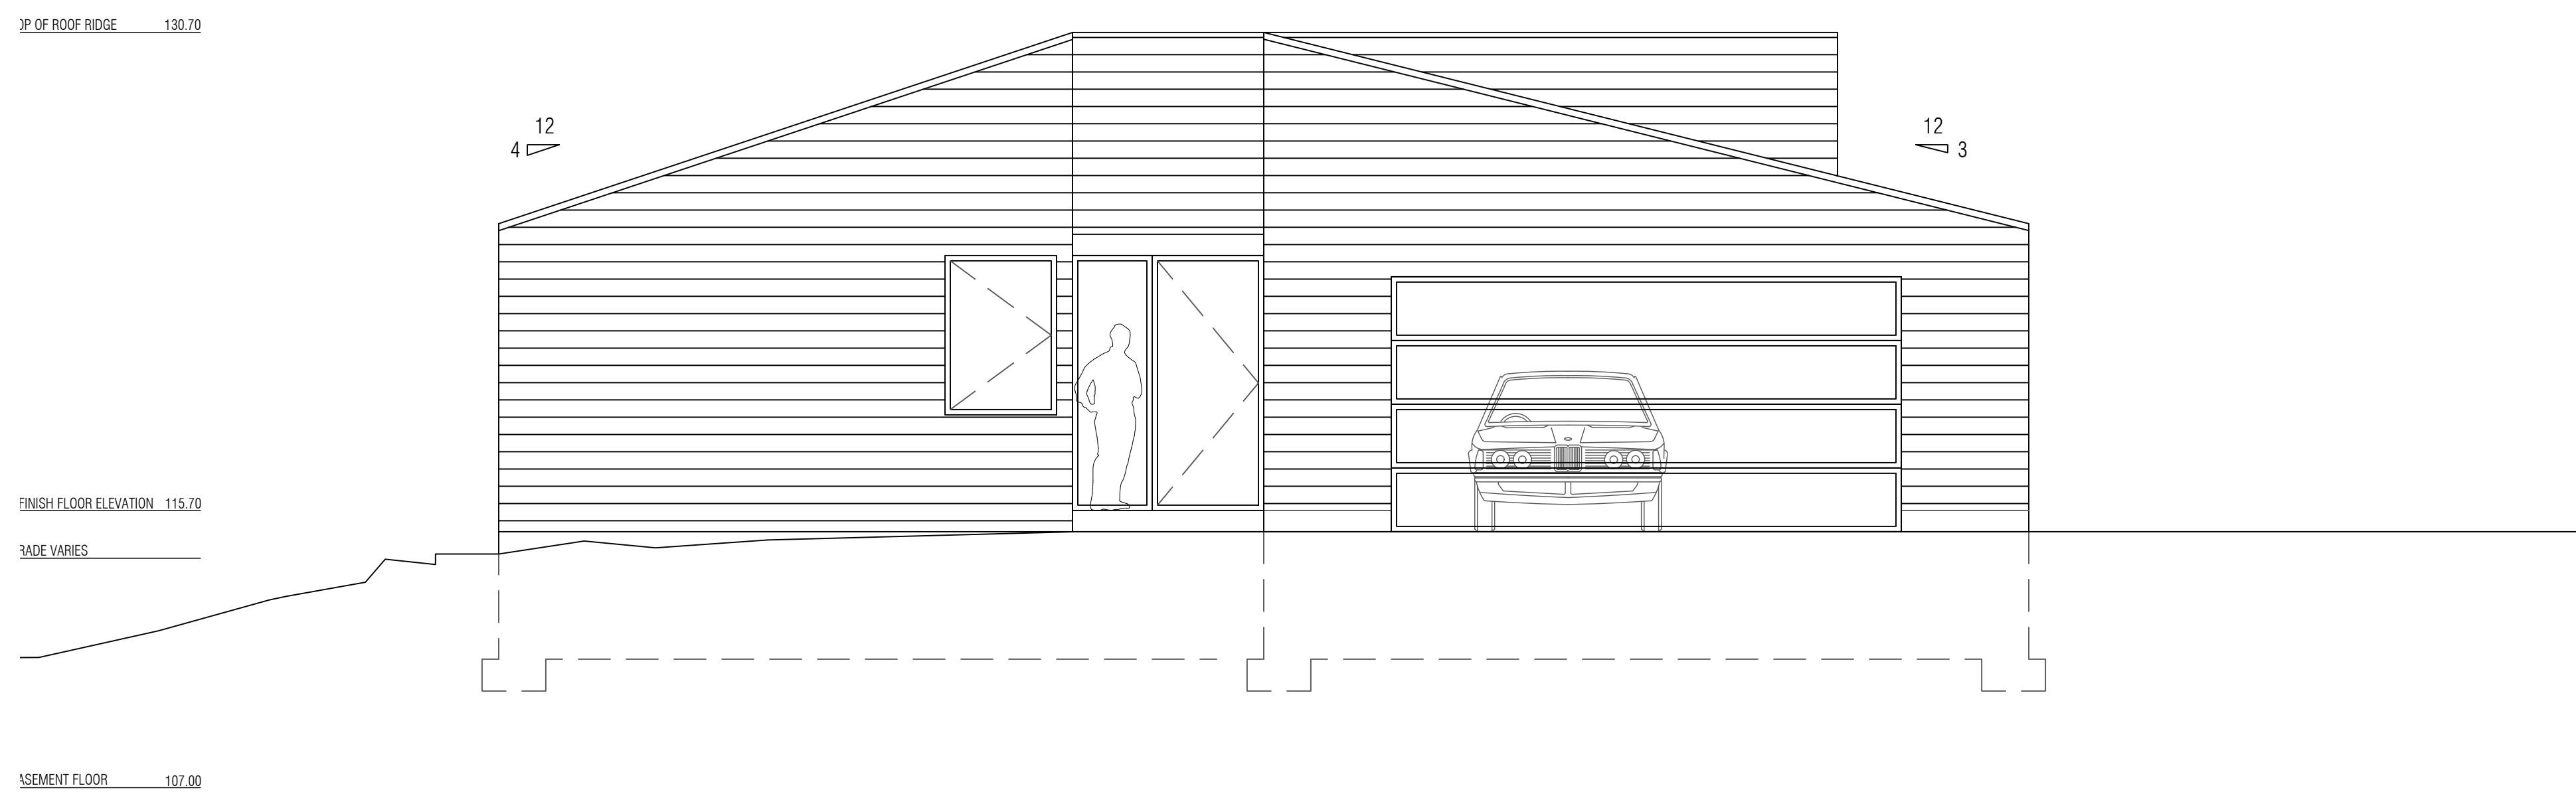


A.5  
2 EAST ELEVATION  
SCALE 1/4"=1'-0"

# 5B

5B SEYMOUR STREET  
CONCORD, MA 01742

OWNER:  
ZUR ATTIAS

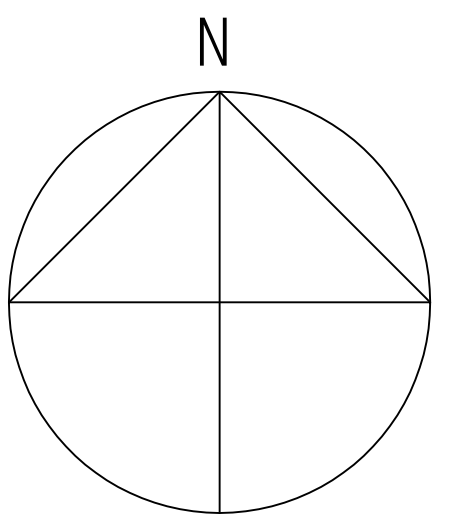

MATTWORKS, LLC  
matthew hall  
445 FITCHBURG TURNPIKE  
concord, ma 01742  
978-239-5668  
matthall7@comcast.net

## DESIGN DOCUMENTS


DATE: 09.30.2021  
REVISED:

NOTES:


SCALE: AS NOTED  
DWN. BY: MRH

## SECTIONS

# A.6

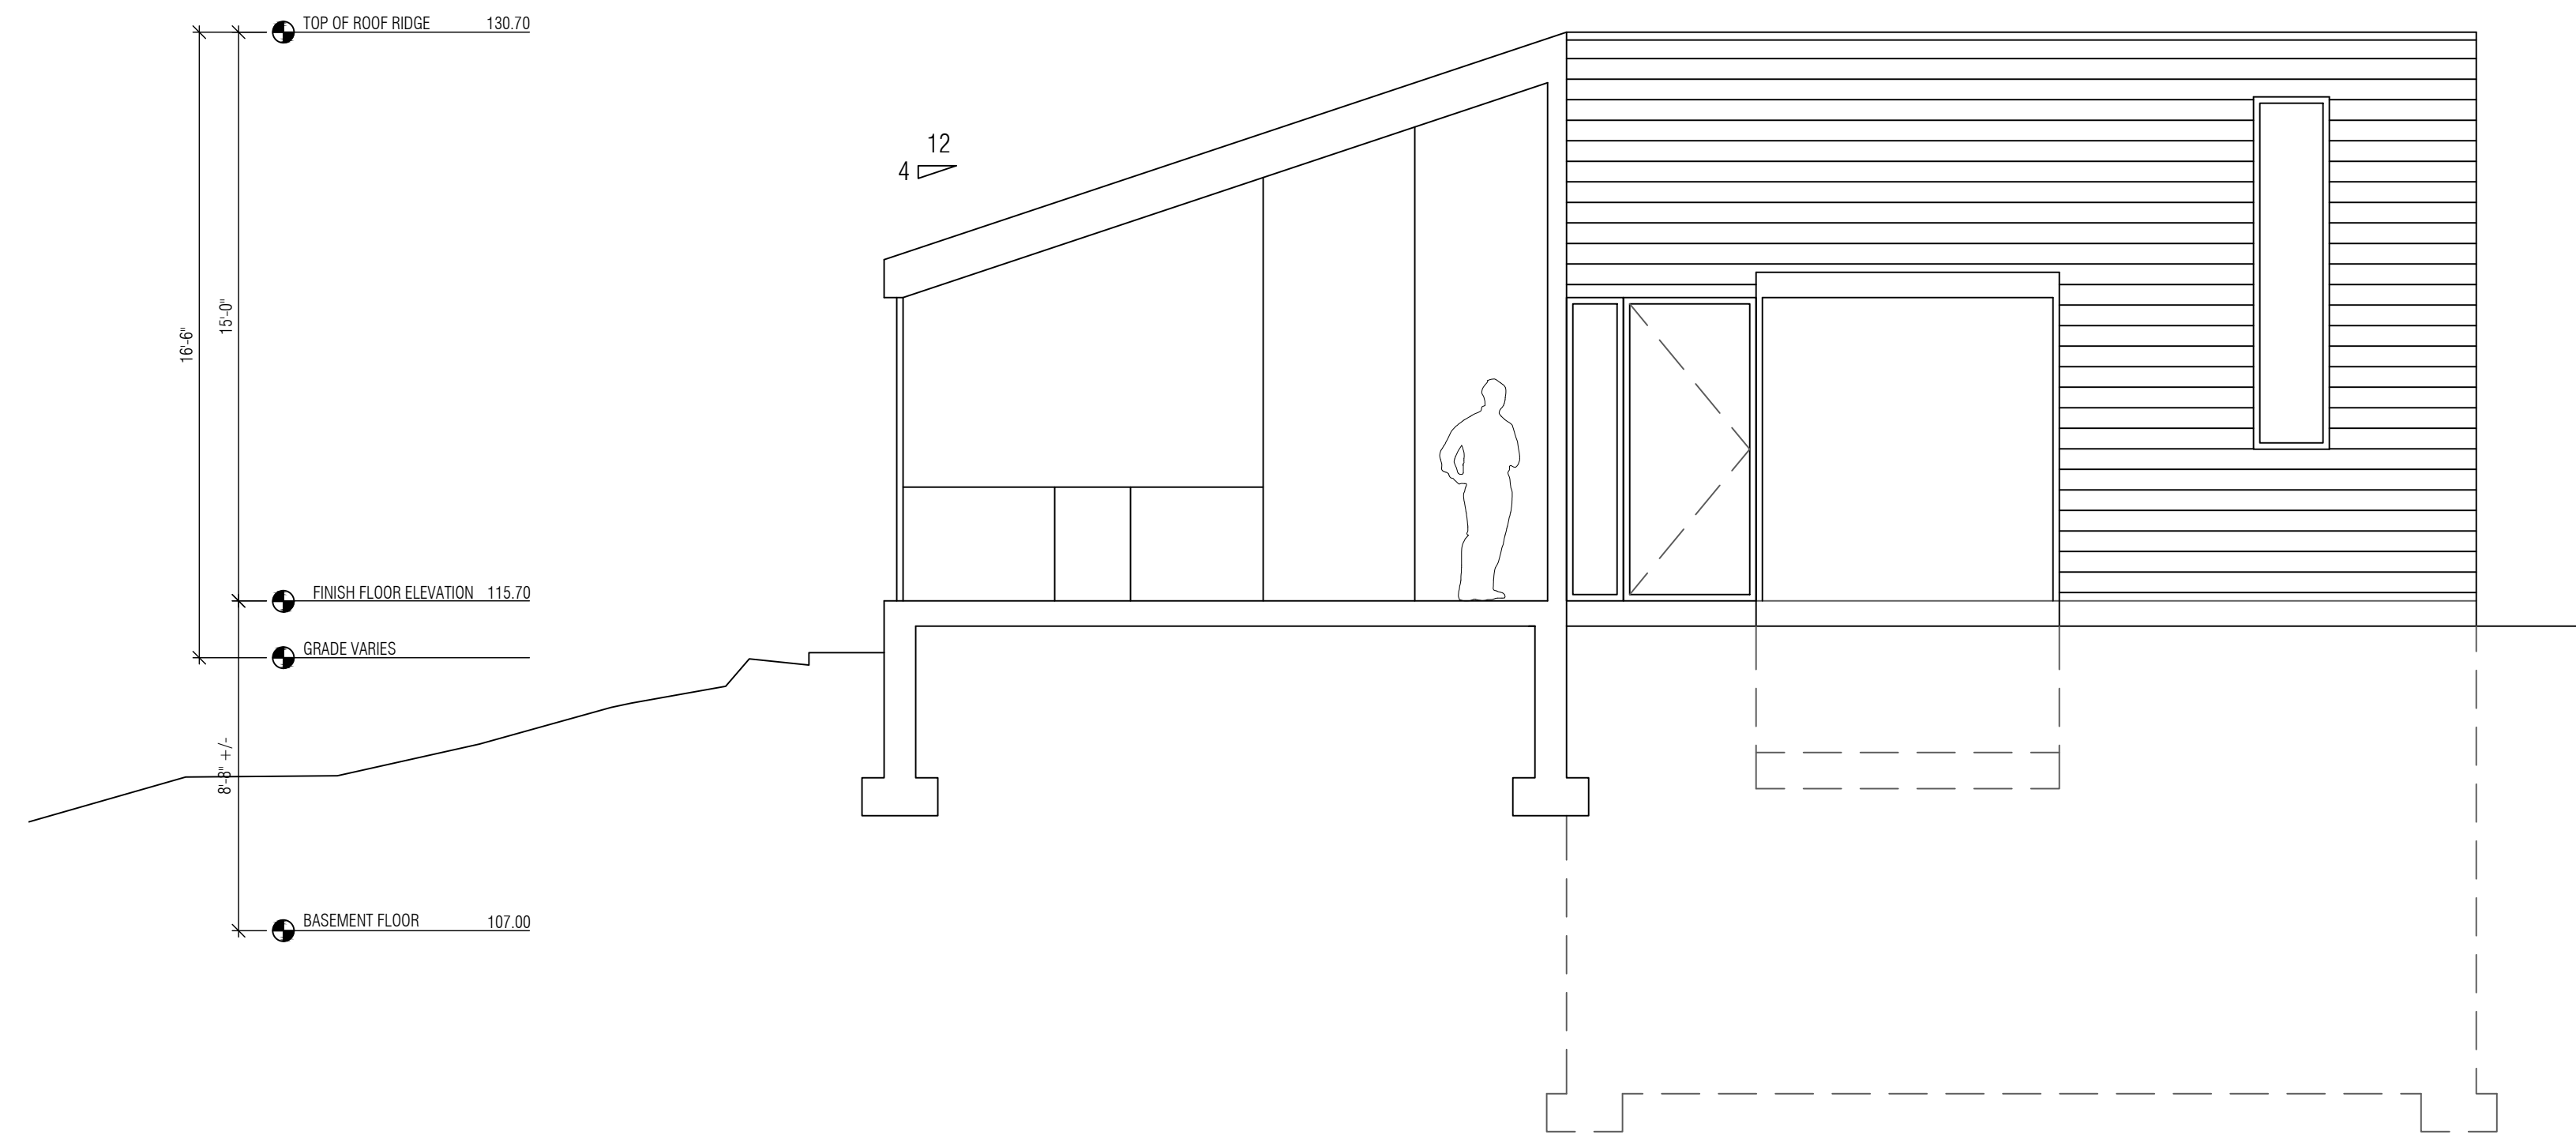

A.5  
1 WEST ELEVATION  
SCALE 1/4"=1'-0"

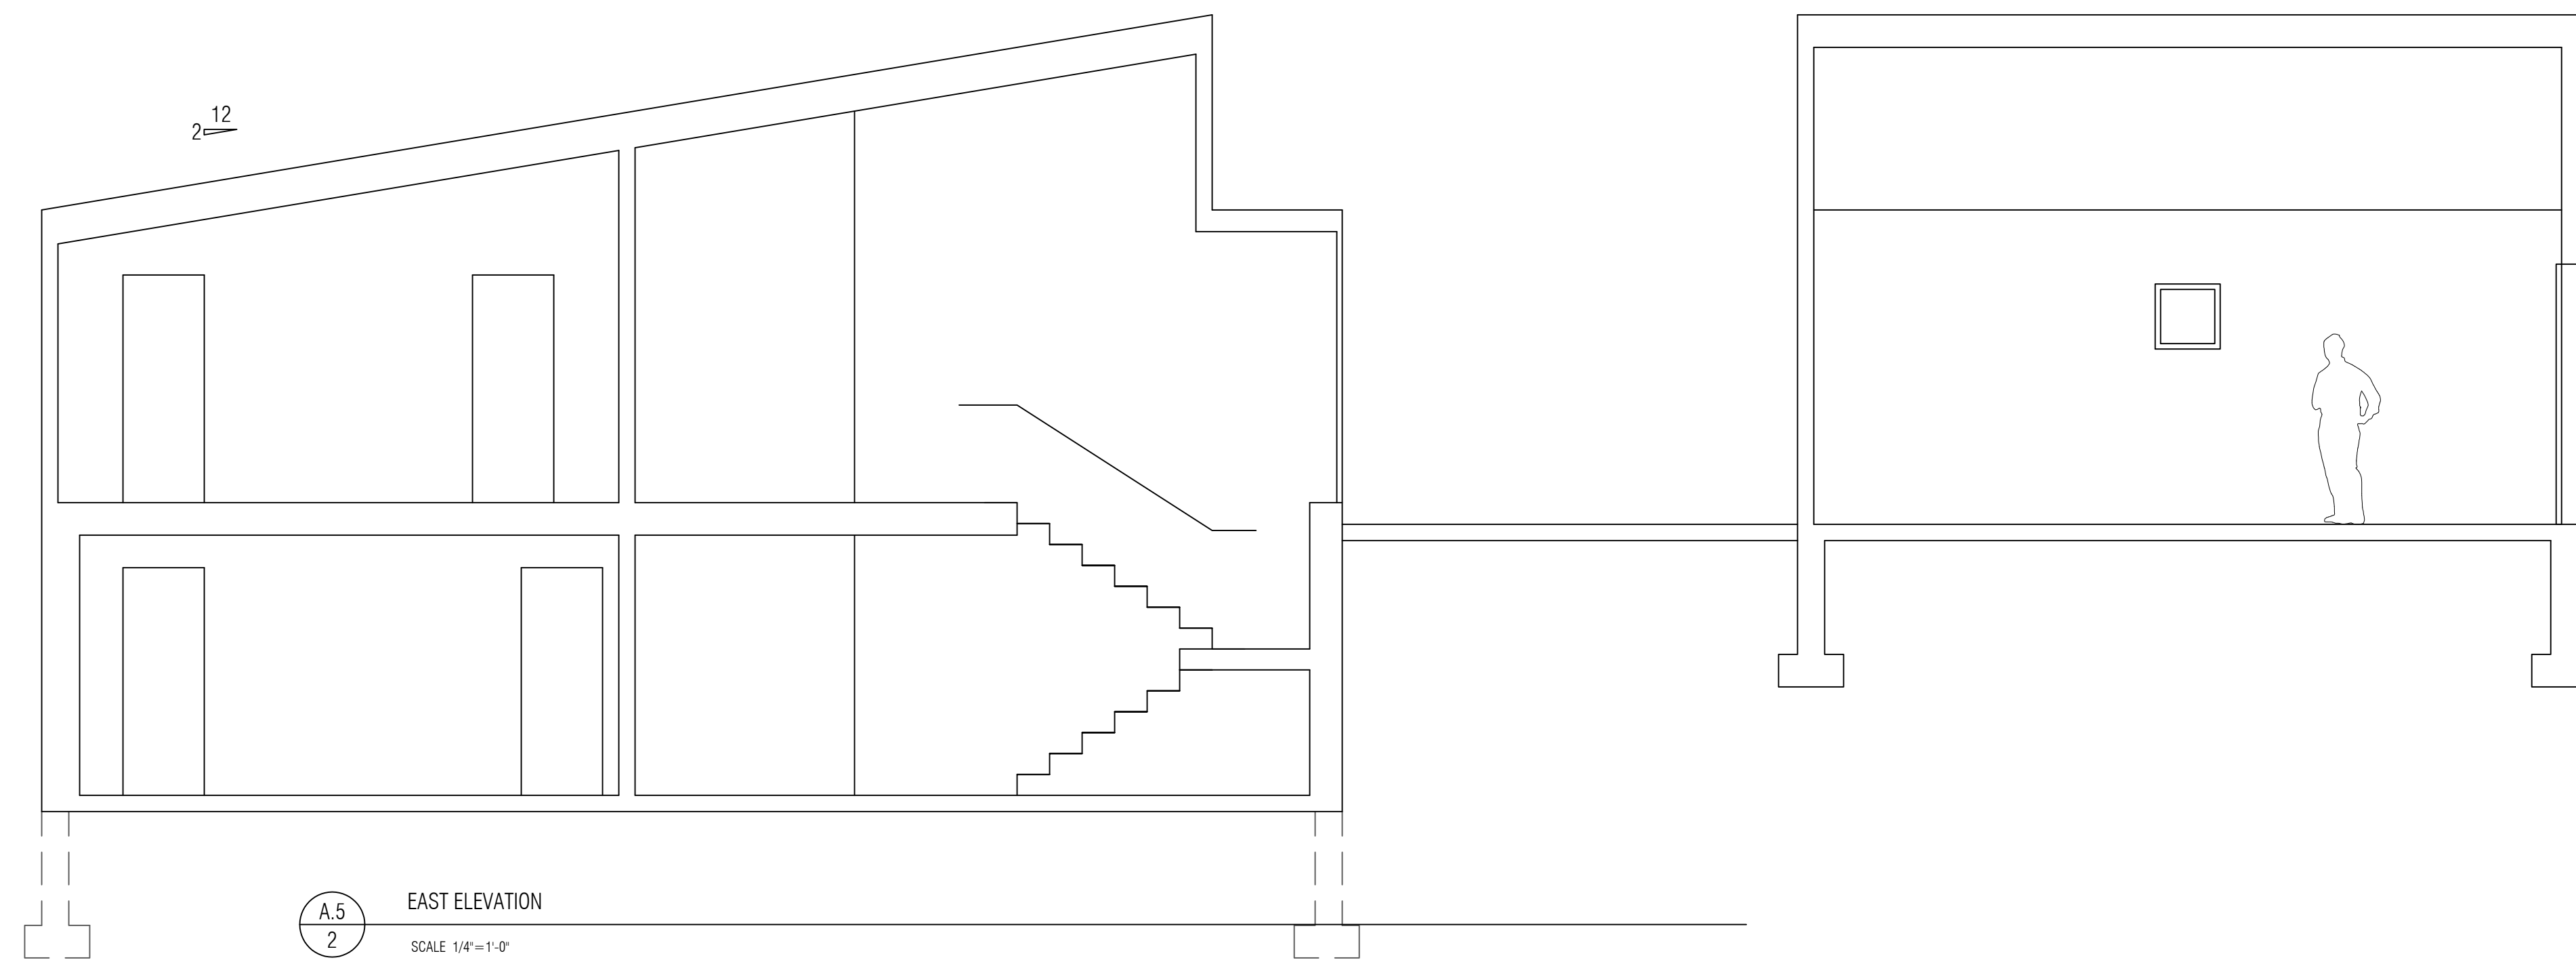

A.5  
2 EAST ELEVATION  
SCALE 1/4"=1'-0"