

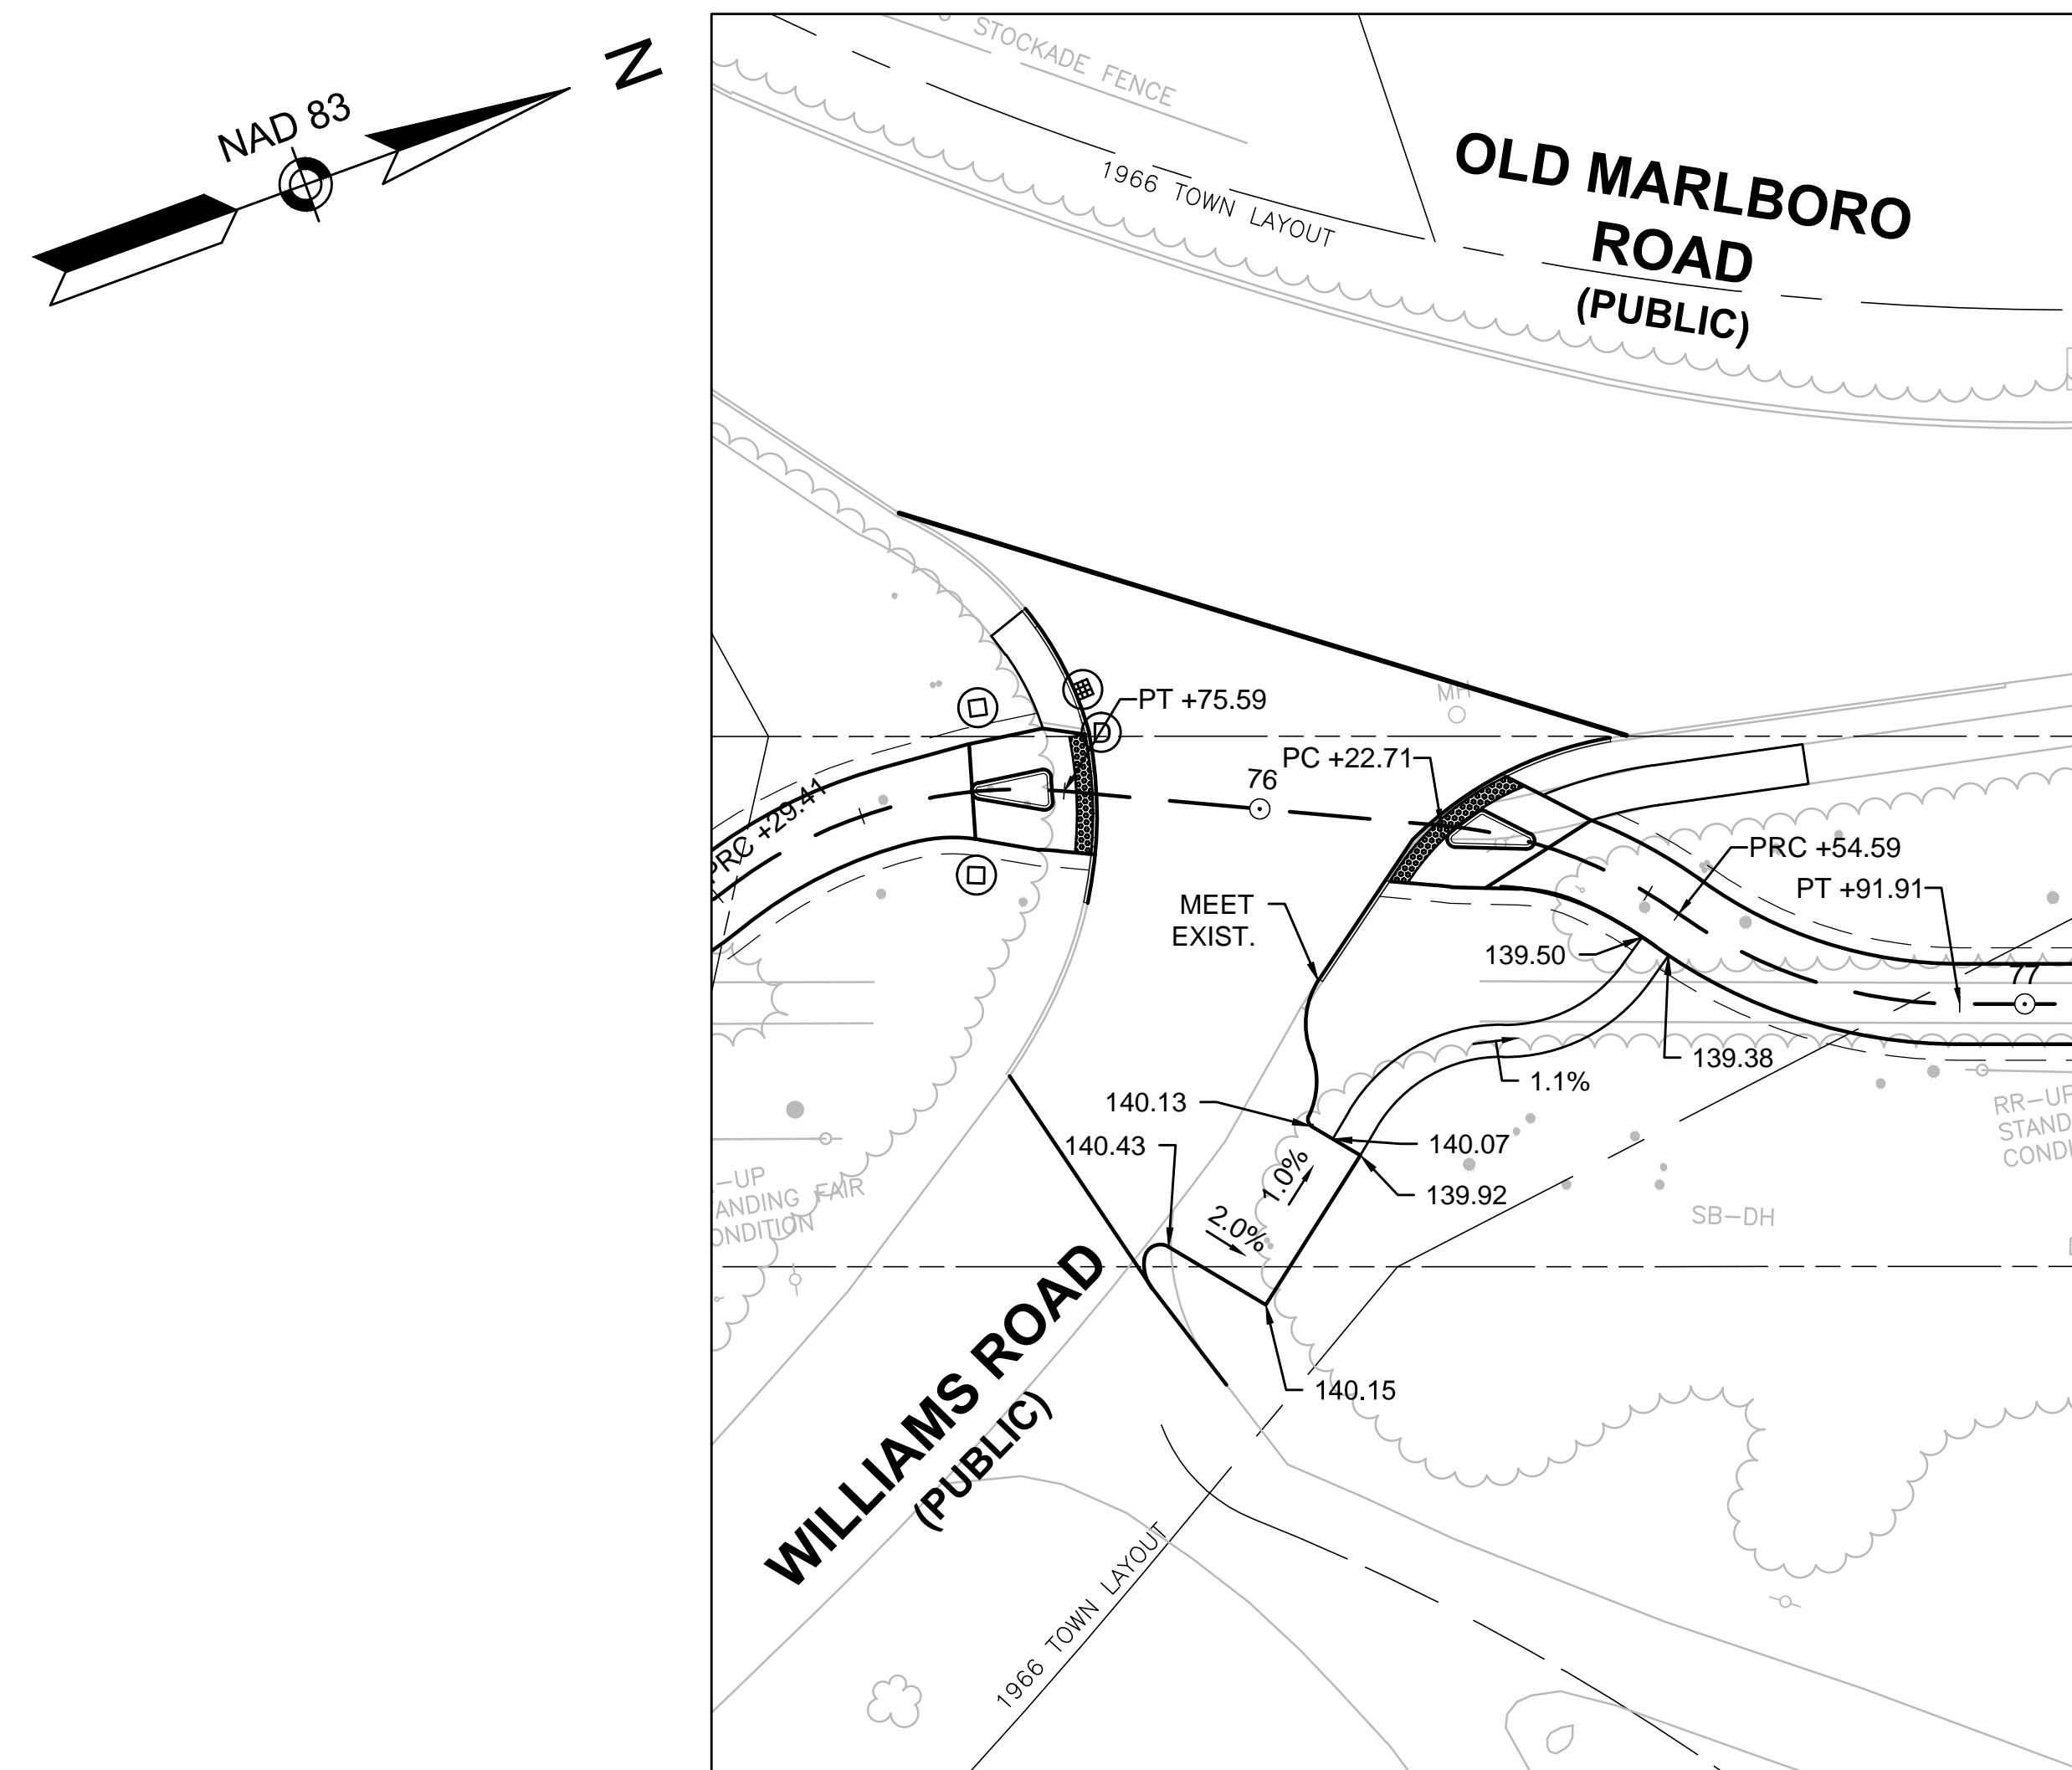


STATE	FED. AID PROJ. NO.	SHEET NO.	TOTAL SHEETS
MA	----	93	328
PROJECT FILE NO.		605189	



GRADING PLAN

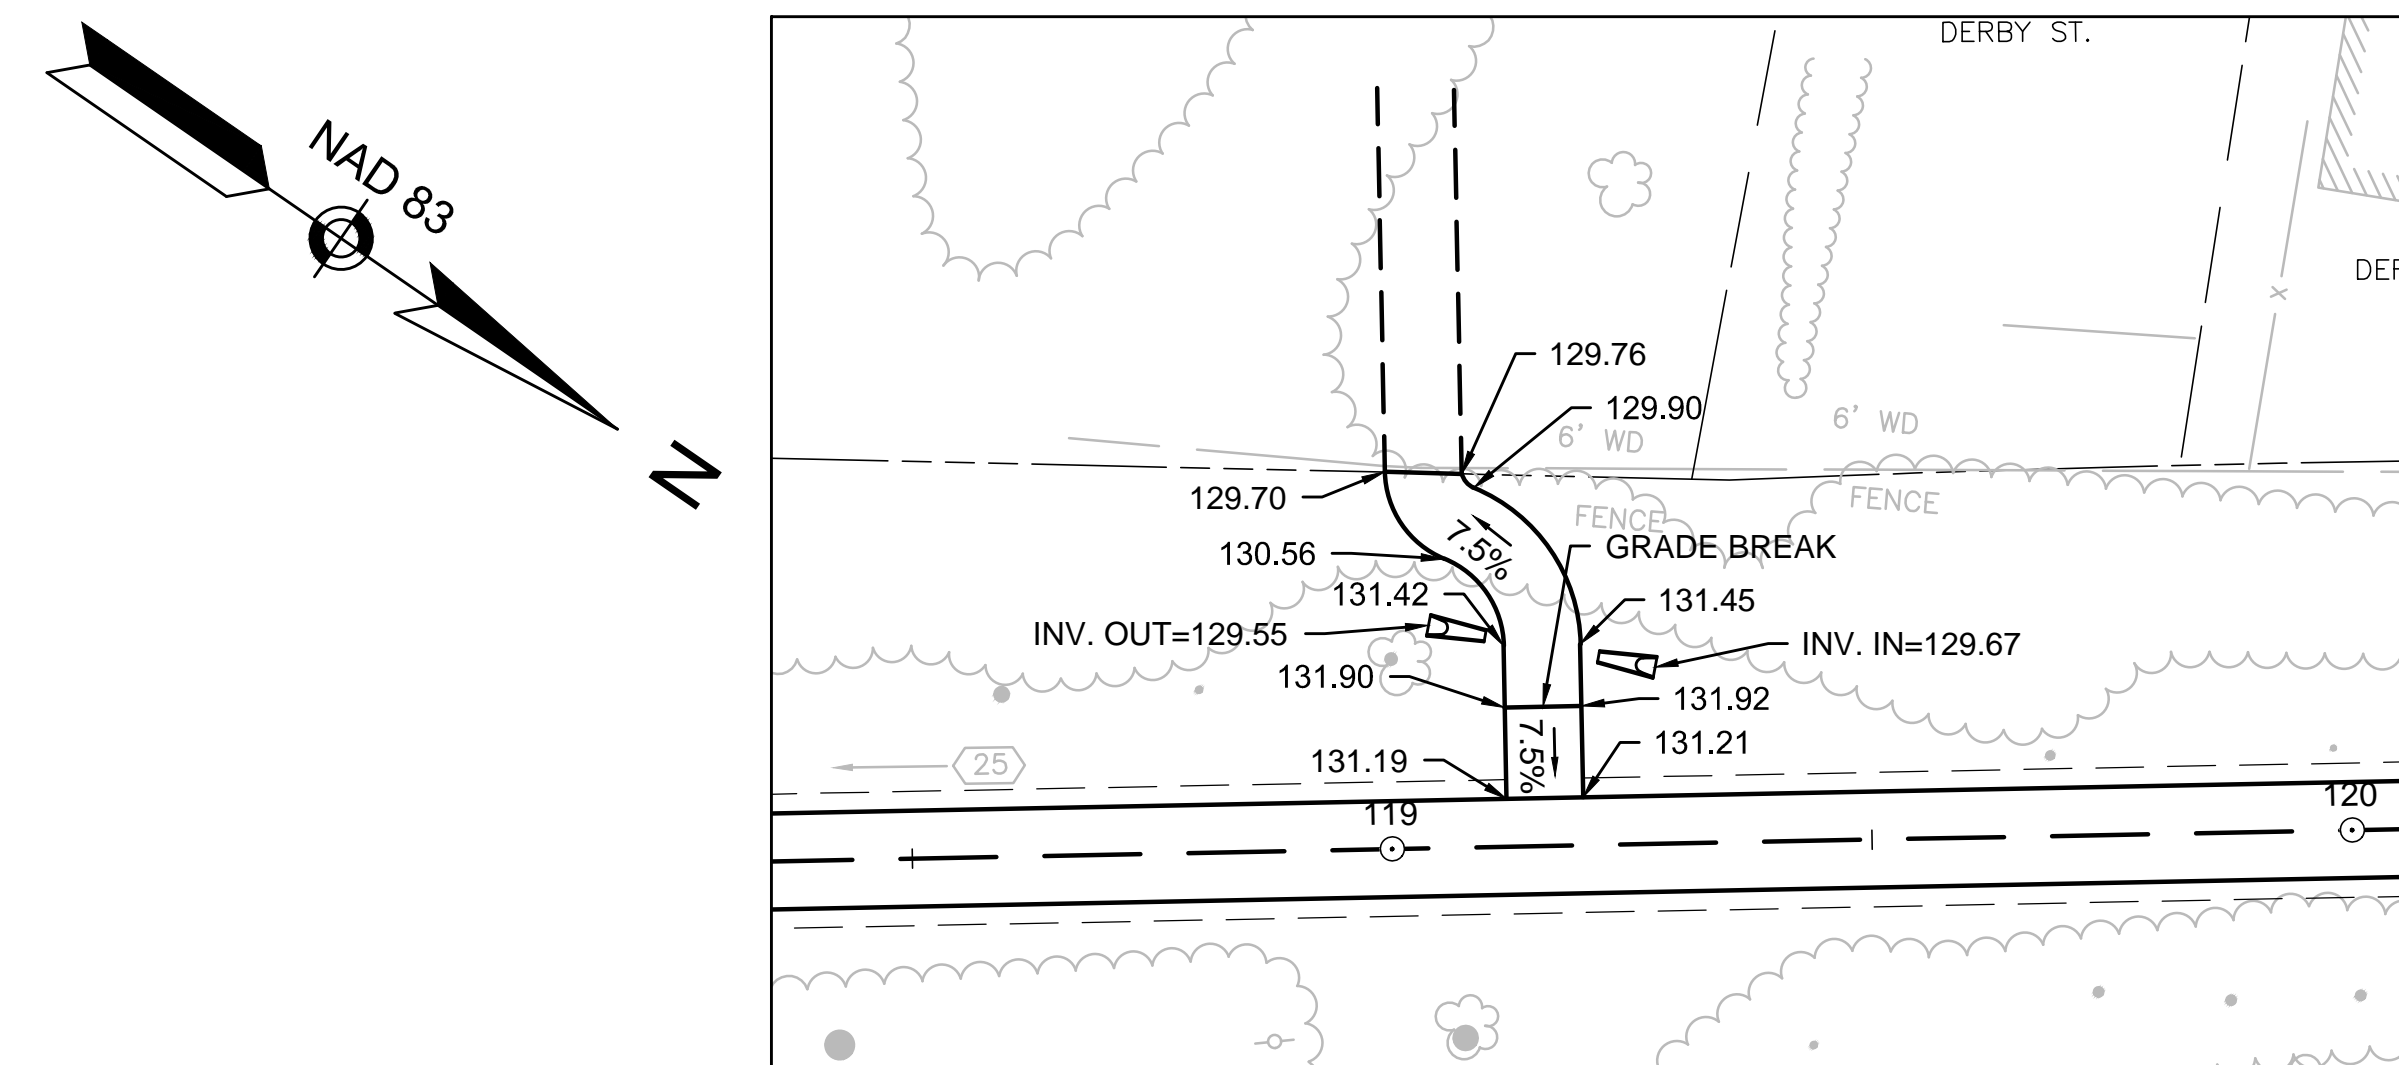


**WILLIAMS ROAD PARKING AREA**

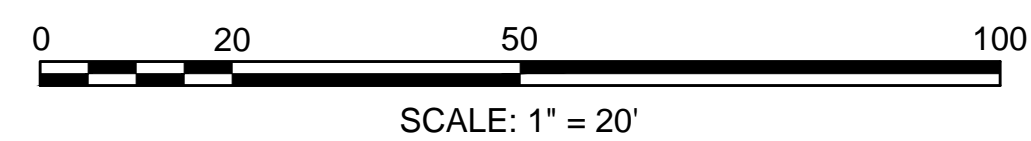

**ACCESS PATH NEAR STA. 119+20LT**

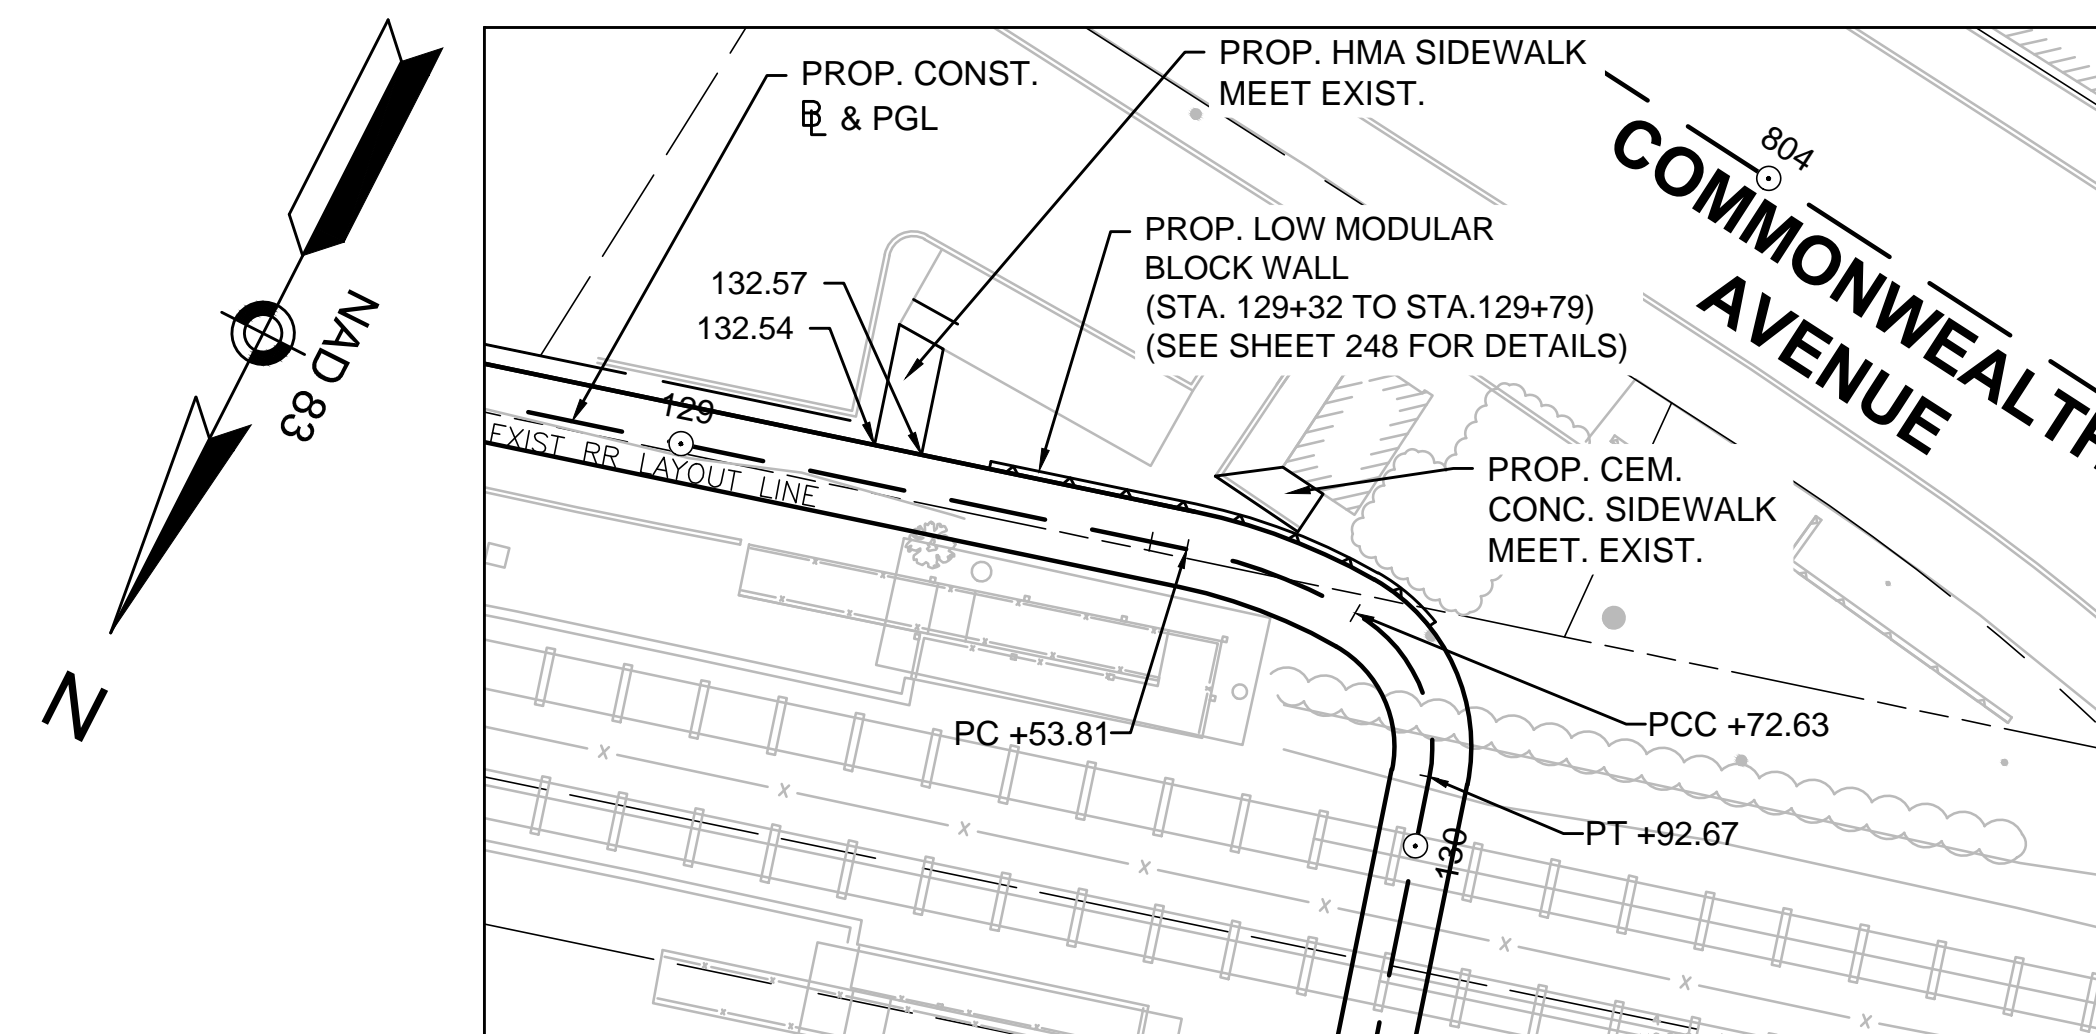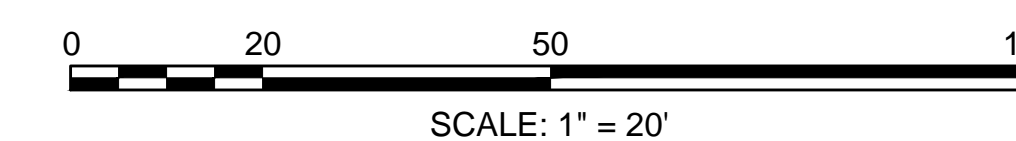

**LOW MODULAR BLOCK WALL**

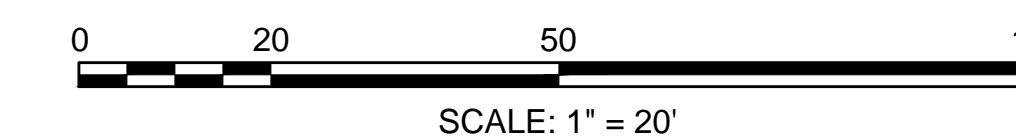


LOW MODULAR BLOCK WALL ELEVATIONS		
STATION	TOP OF WALL	BOTTOM OF WALL*
129+35	133.79	132.60
129+40	134.20	132.59
129+45	134.38	132.54
129+50	134.49	132.46
129+55	134.59	132.35
129+60	134.68	132.20
129+65	134.69	132.02
129+70	134.20	131.81
129+75	134.17	131.59

\*BOTTOM OF WALL IS MEASURED AT THE FACE OF WALL AND EDGE OF TRAIL

CONCORD  
BRUCE FREEMAN RAIL TRAIL PHASE 2C

STATE	FED. AID PROJ. NO.	SHEET NO.	TOTAL SHEETS
MA	----	94	328
PROJECT FILE NO.		605189	

GRADING PLAN

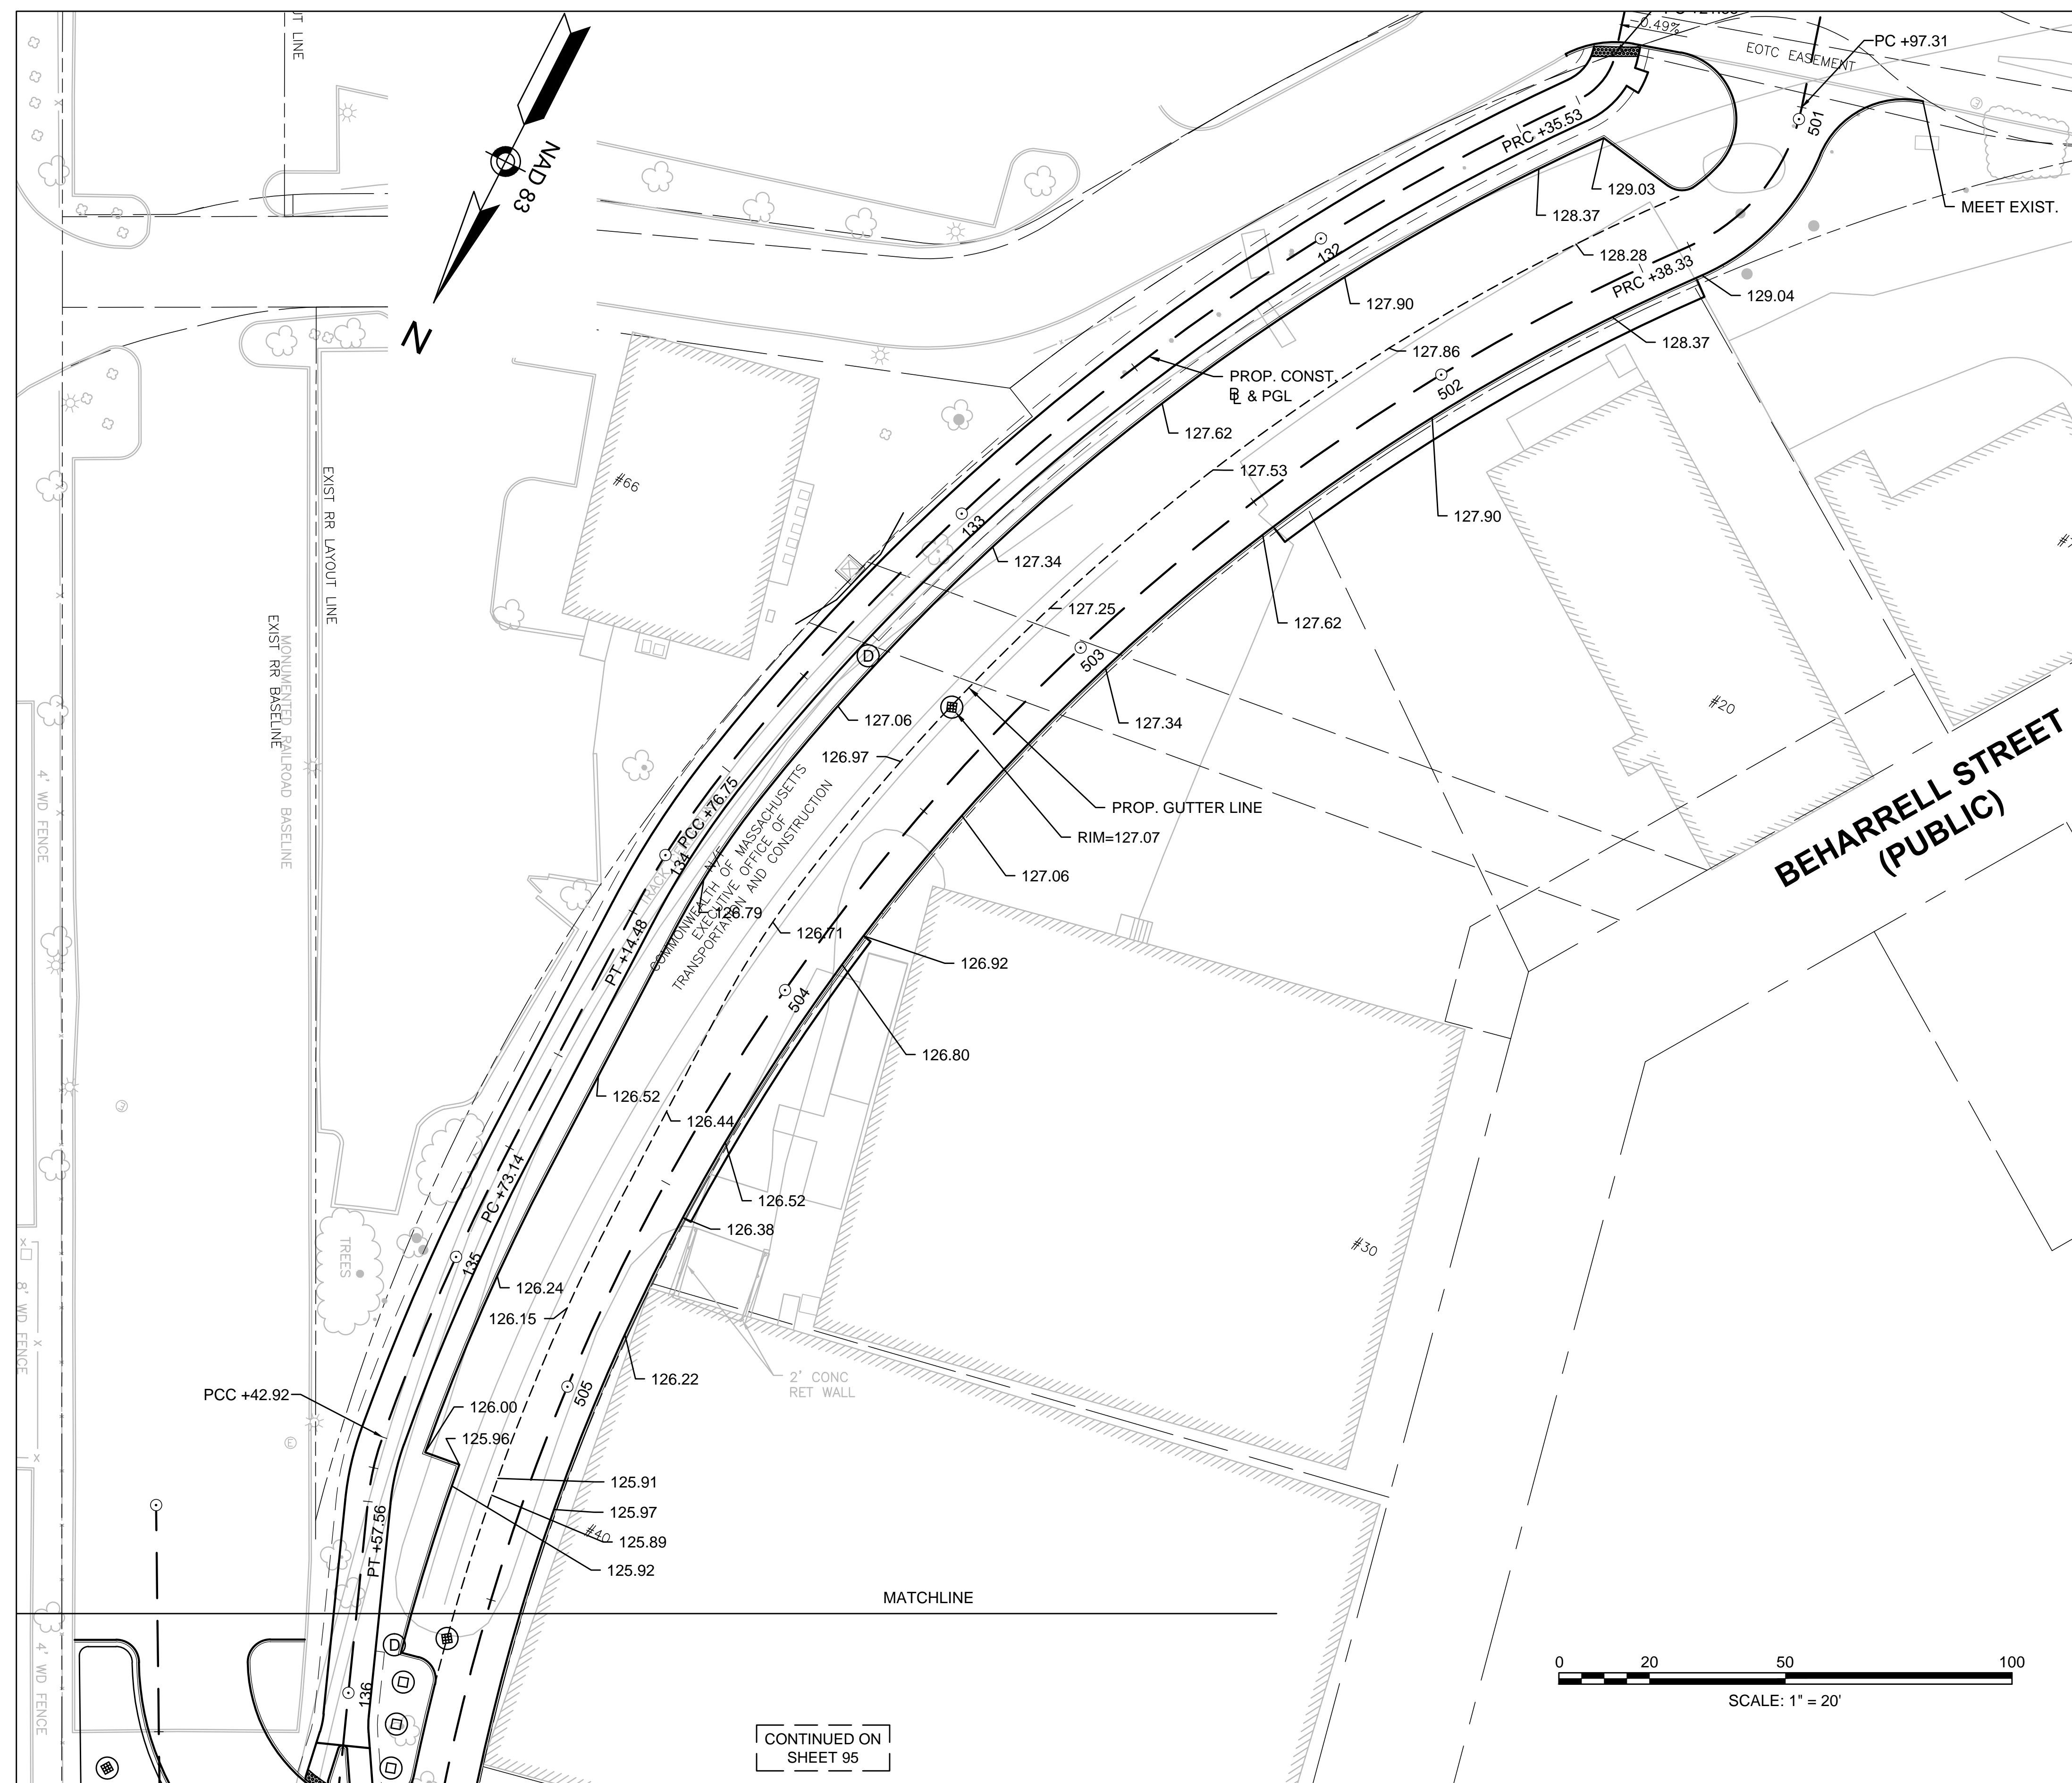


CONTINUED ON  
SHEET 95

CONCORD  
BRUCE FREEMAN RAIL TRAIL PHASE 2C

STATE	FED. AID PROJ. NO.	SHEET NO.	TOTAL SHEETS
MA	----	95	328
PROJECT FILE NO.		605189	

GRADING PLAN

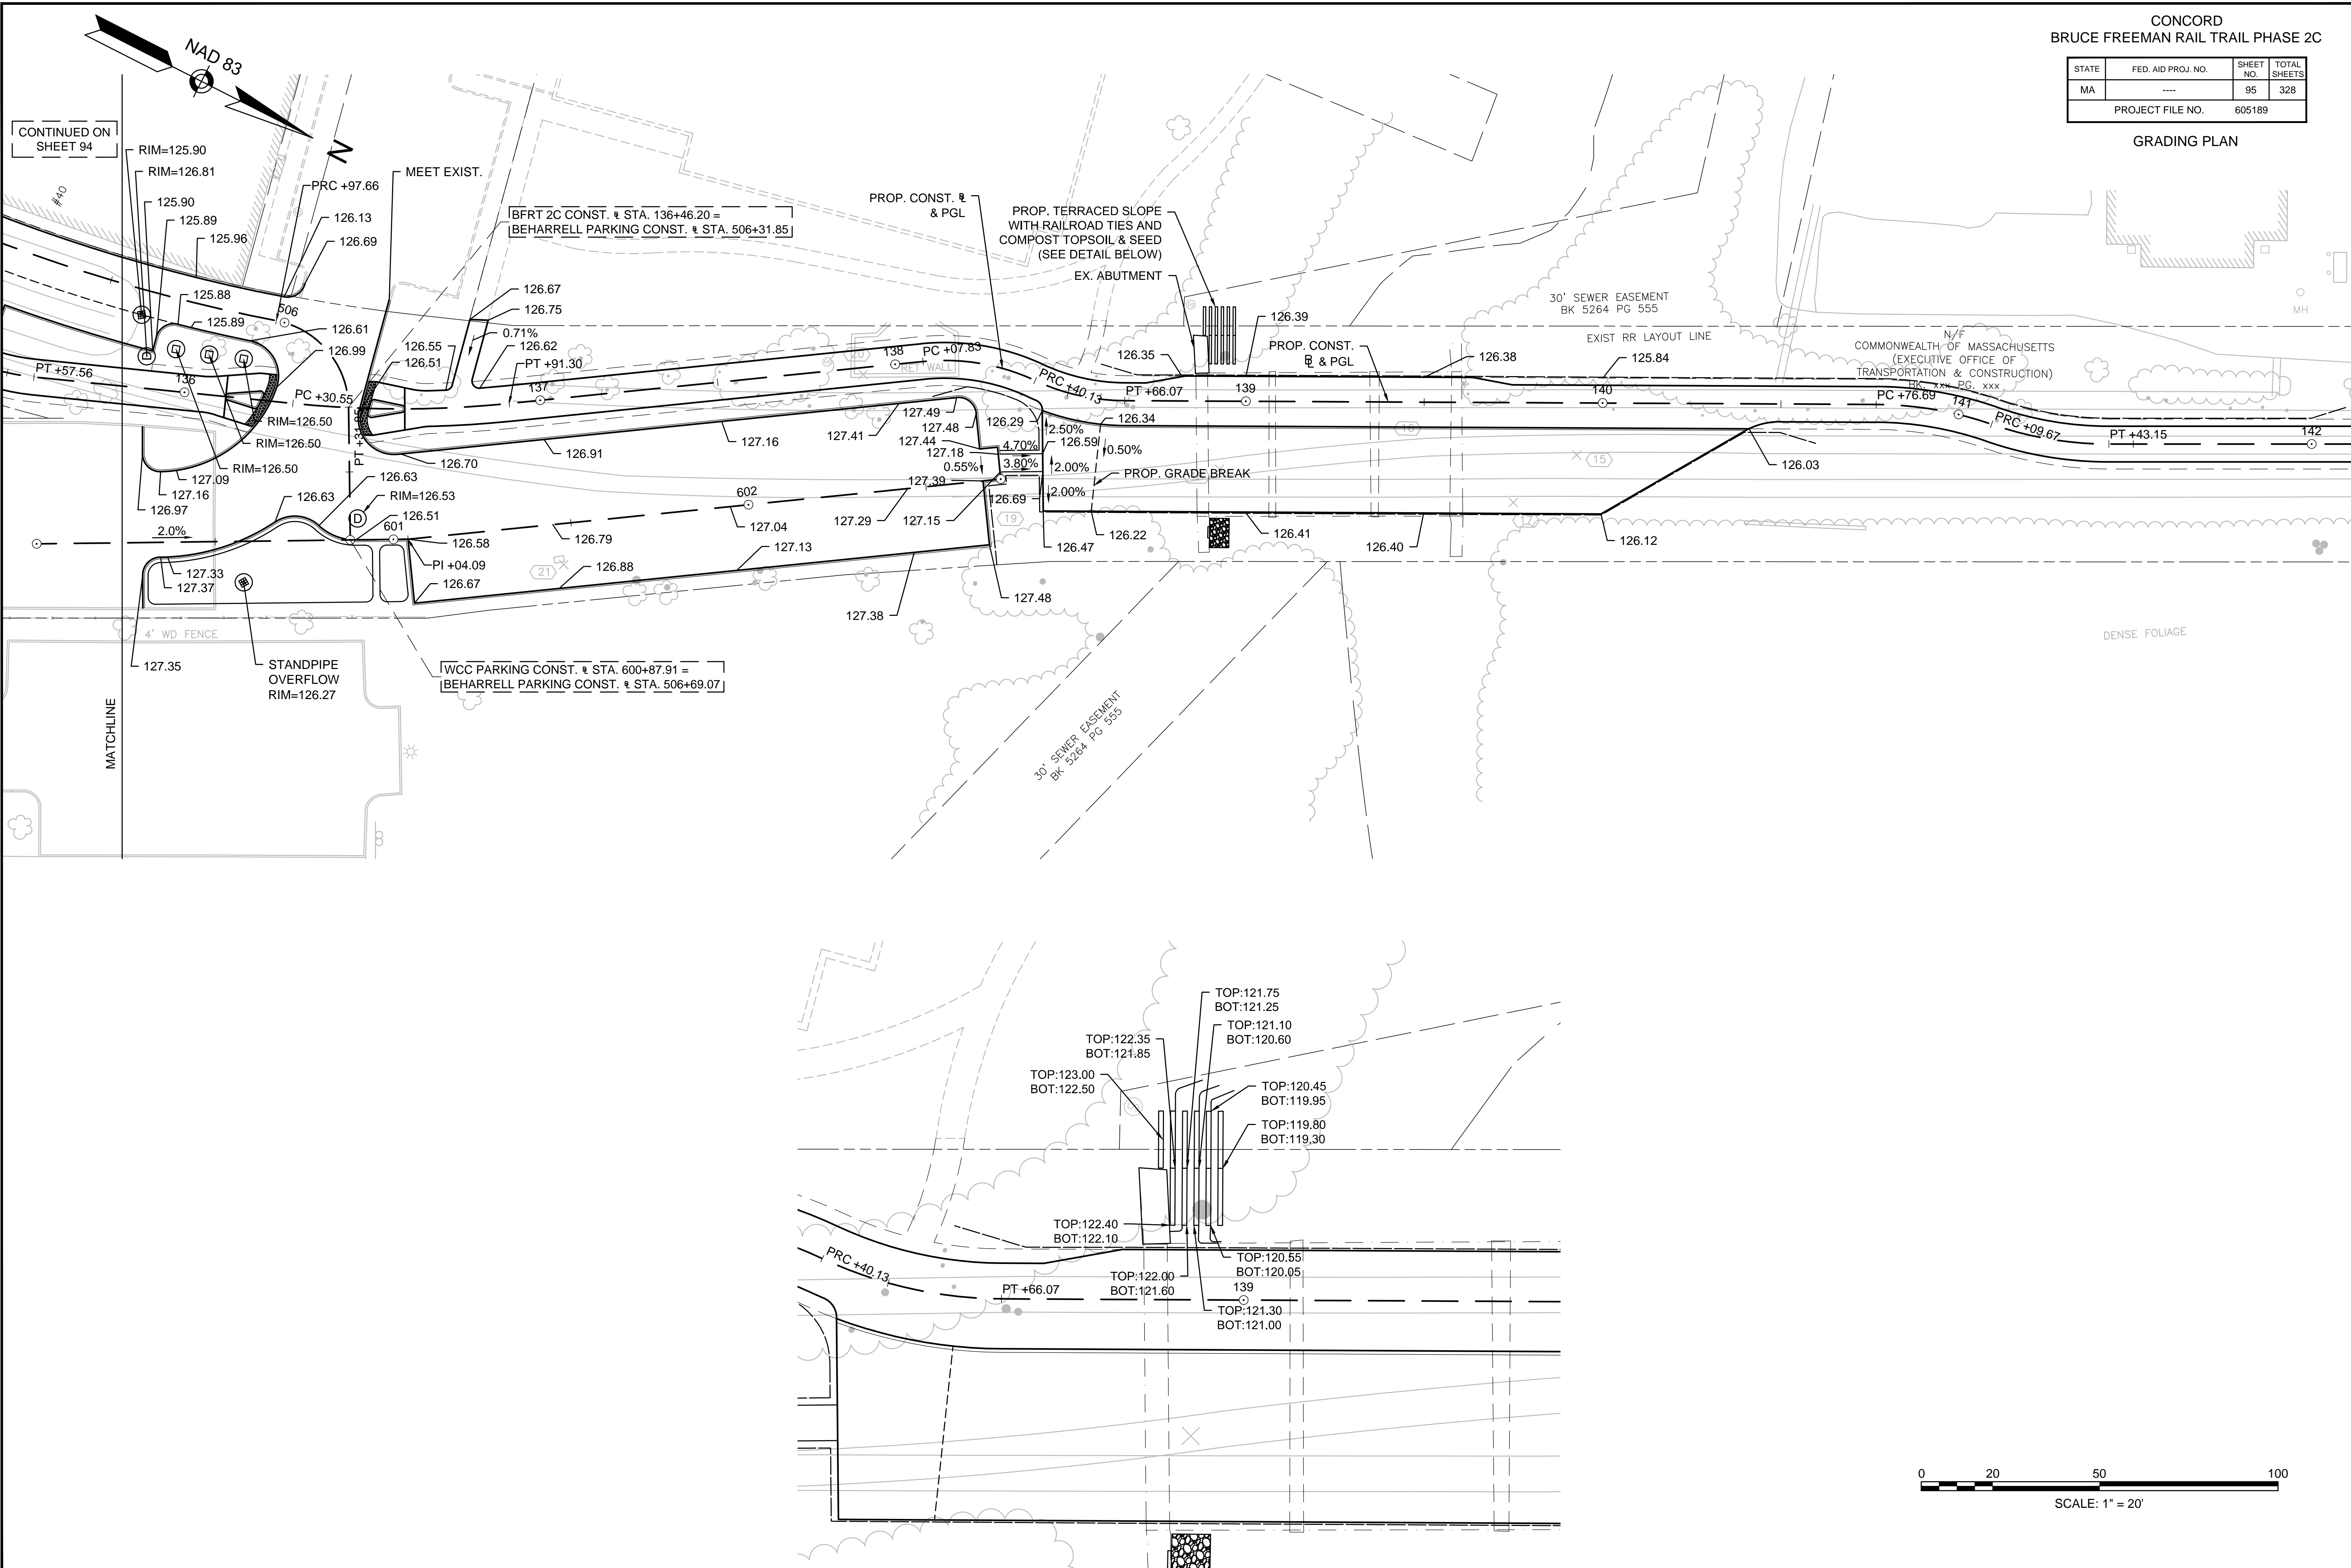

CONTINUED ON SHEET 94

MATCHLINE

605189\_HD(GR).DWG Plotted on 26-Jan-2016 6:47 PM



CONCORD  
BRUCE FREEMAN RAIL TRAIL PHASE 2C

STATE	FED. AID PROJ. NO.	SHEET NO.	TOTAL SHEETS
MA	----	96	328
PROJECT FILE NO.		605189	

GRADING PLAN

605189\_HD(GR).DWG Plotted on: 26-Jan-2016 6:47 PM

