


REVISIONS	BY

**Elise Braceras Stone, Architects**  
 288 Old Marlboro Road, Concord MA elstone@comcast.net  
 (617) 306-6359

615 LOWELL RD  
 CONCORD, MA  
 FIRST FLOOR PLAN

DRAWN
CHECKED
DATE 1/5/22
SCALE 1/4" = 1'-0"
JOB NO.
SHEET A-1
OF SHEETS

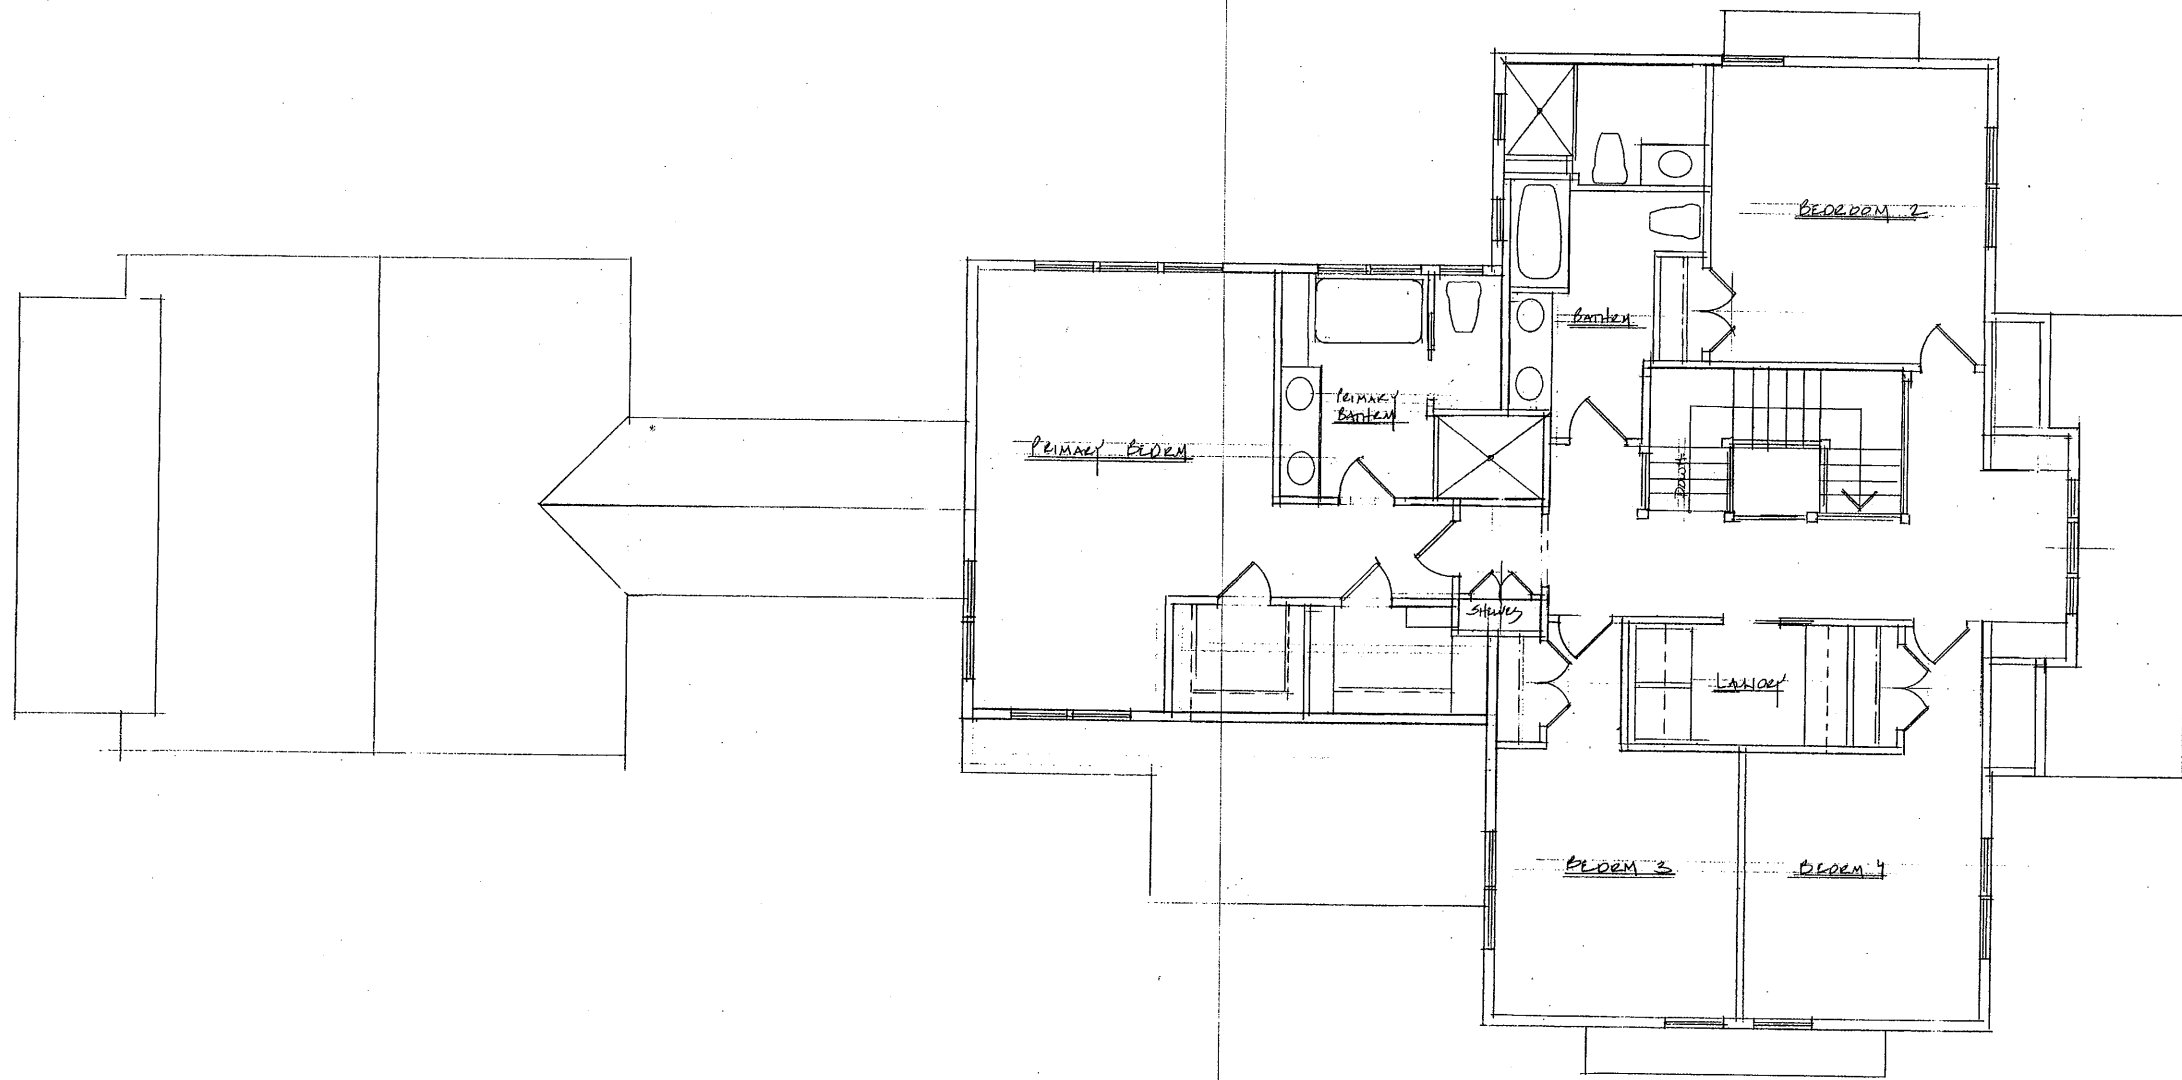

SECOND FLOOR PLAN

REVISIONS	BY

Elise Braceras Stone, Architects  
 288 Old Marlboro Road, Concord MA ebstone@comcast.net  
 (617) 306-6359

15 LOWELL RD  
 CONCORD MA  
 SECOND FLOOR PLAN

DRAWN
CHECKED
DATE 1/5/82
SCALE 1/4" = 1'-0"
JOB NO.
SHEET A-2
OF SHEETS



FRONT ELEVATION



LEFT SIDE ELEVATION

REVISIONS	BY

**Elise Braceras Stone, Architects**  
 288 Old Marlboro Road, Concord MA elstone@comcast.net  
 (617) 306-6339


615 LOWELL RD  
 CONCORD MA  
 ELEVATIONS

DRAWN
CHECKED
DATE 1/5/22
SCALE 1/4" = 1'-0"
JOB NO.
SHEET A-3
OF SHEETS

REVISIONS	BY



RIGHT SIDE ELEVATION

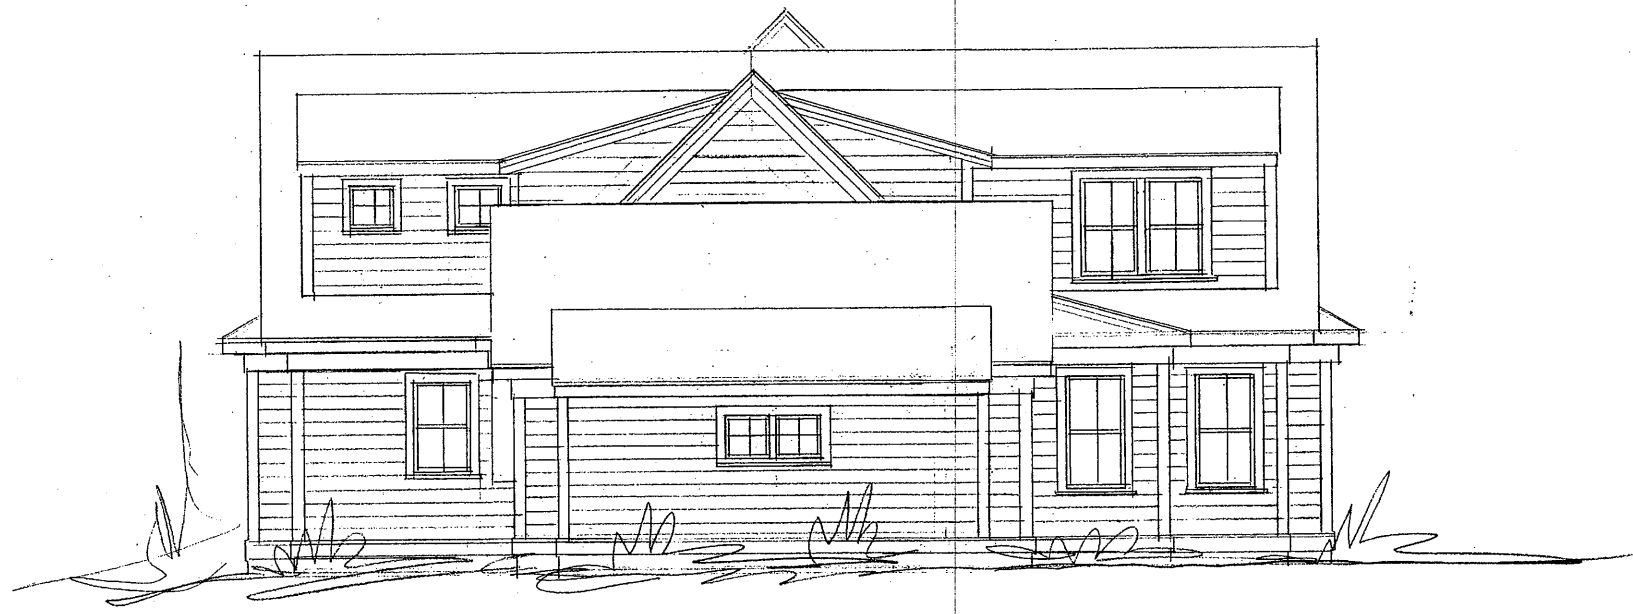

REAR ELEVATION

**Elise Braceras Stone, Architects**  
 288 Old Marlboro Road, Concord MA ebrstone@comcast.net  
 (617) 306-6359

615 LOWELL RD  
 CONCORD MA  
 ELEVATIONS

DRAWN
CHECKED
DATE 11/5/22
SCALE 1/4" = 1'-0"
JOB NO.
SHEET A-4
OF SHEETS