


PROPOSED BASEMENT PLAN
 23 AND 25 LANG STREET
 CONCORD, MA

DATE: JANUARY 11, 2022
 SCALE: 1/4" = 1'-0"
 SHEET: 1 OF 7

BENJAMIN NICKERSON
 ARCHITECT
 6 MECHANIC ST.
 WOODSTOCK, VT


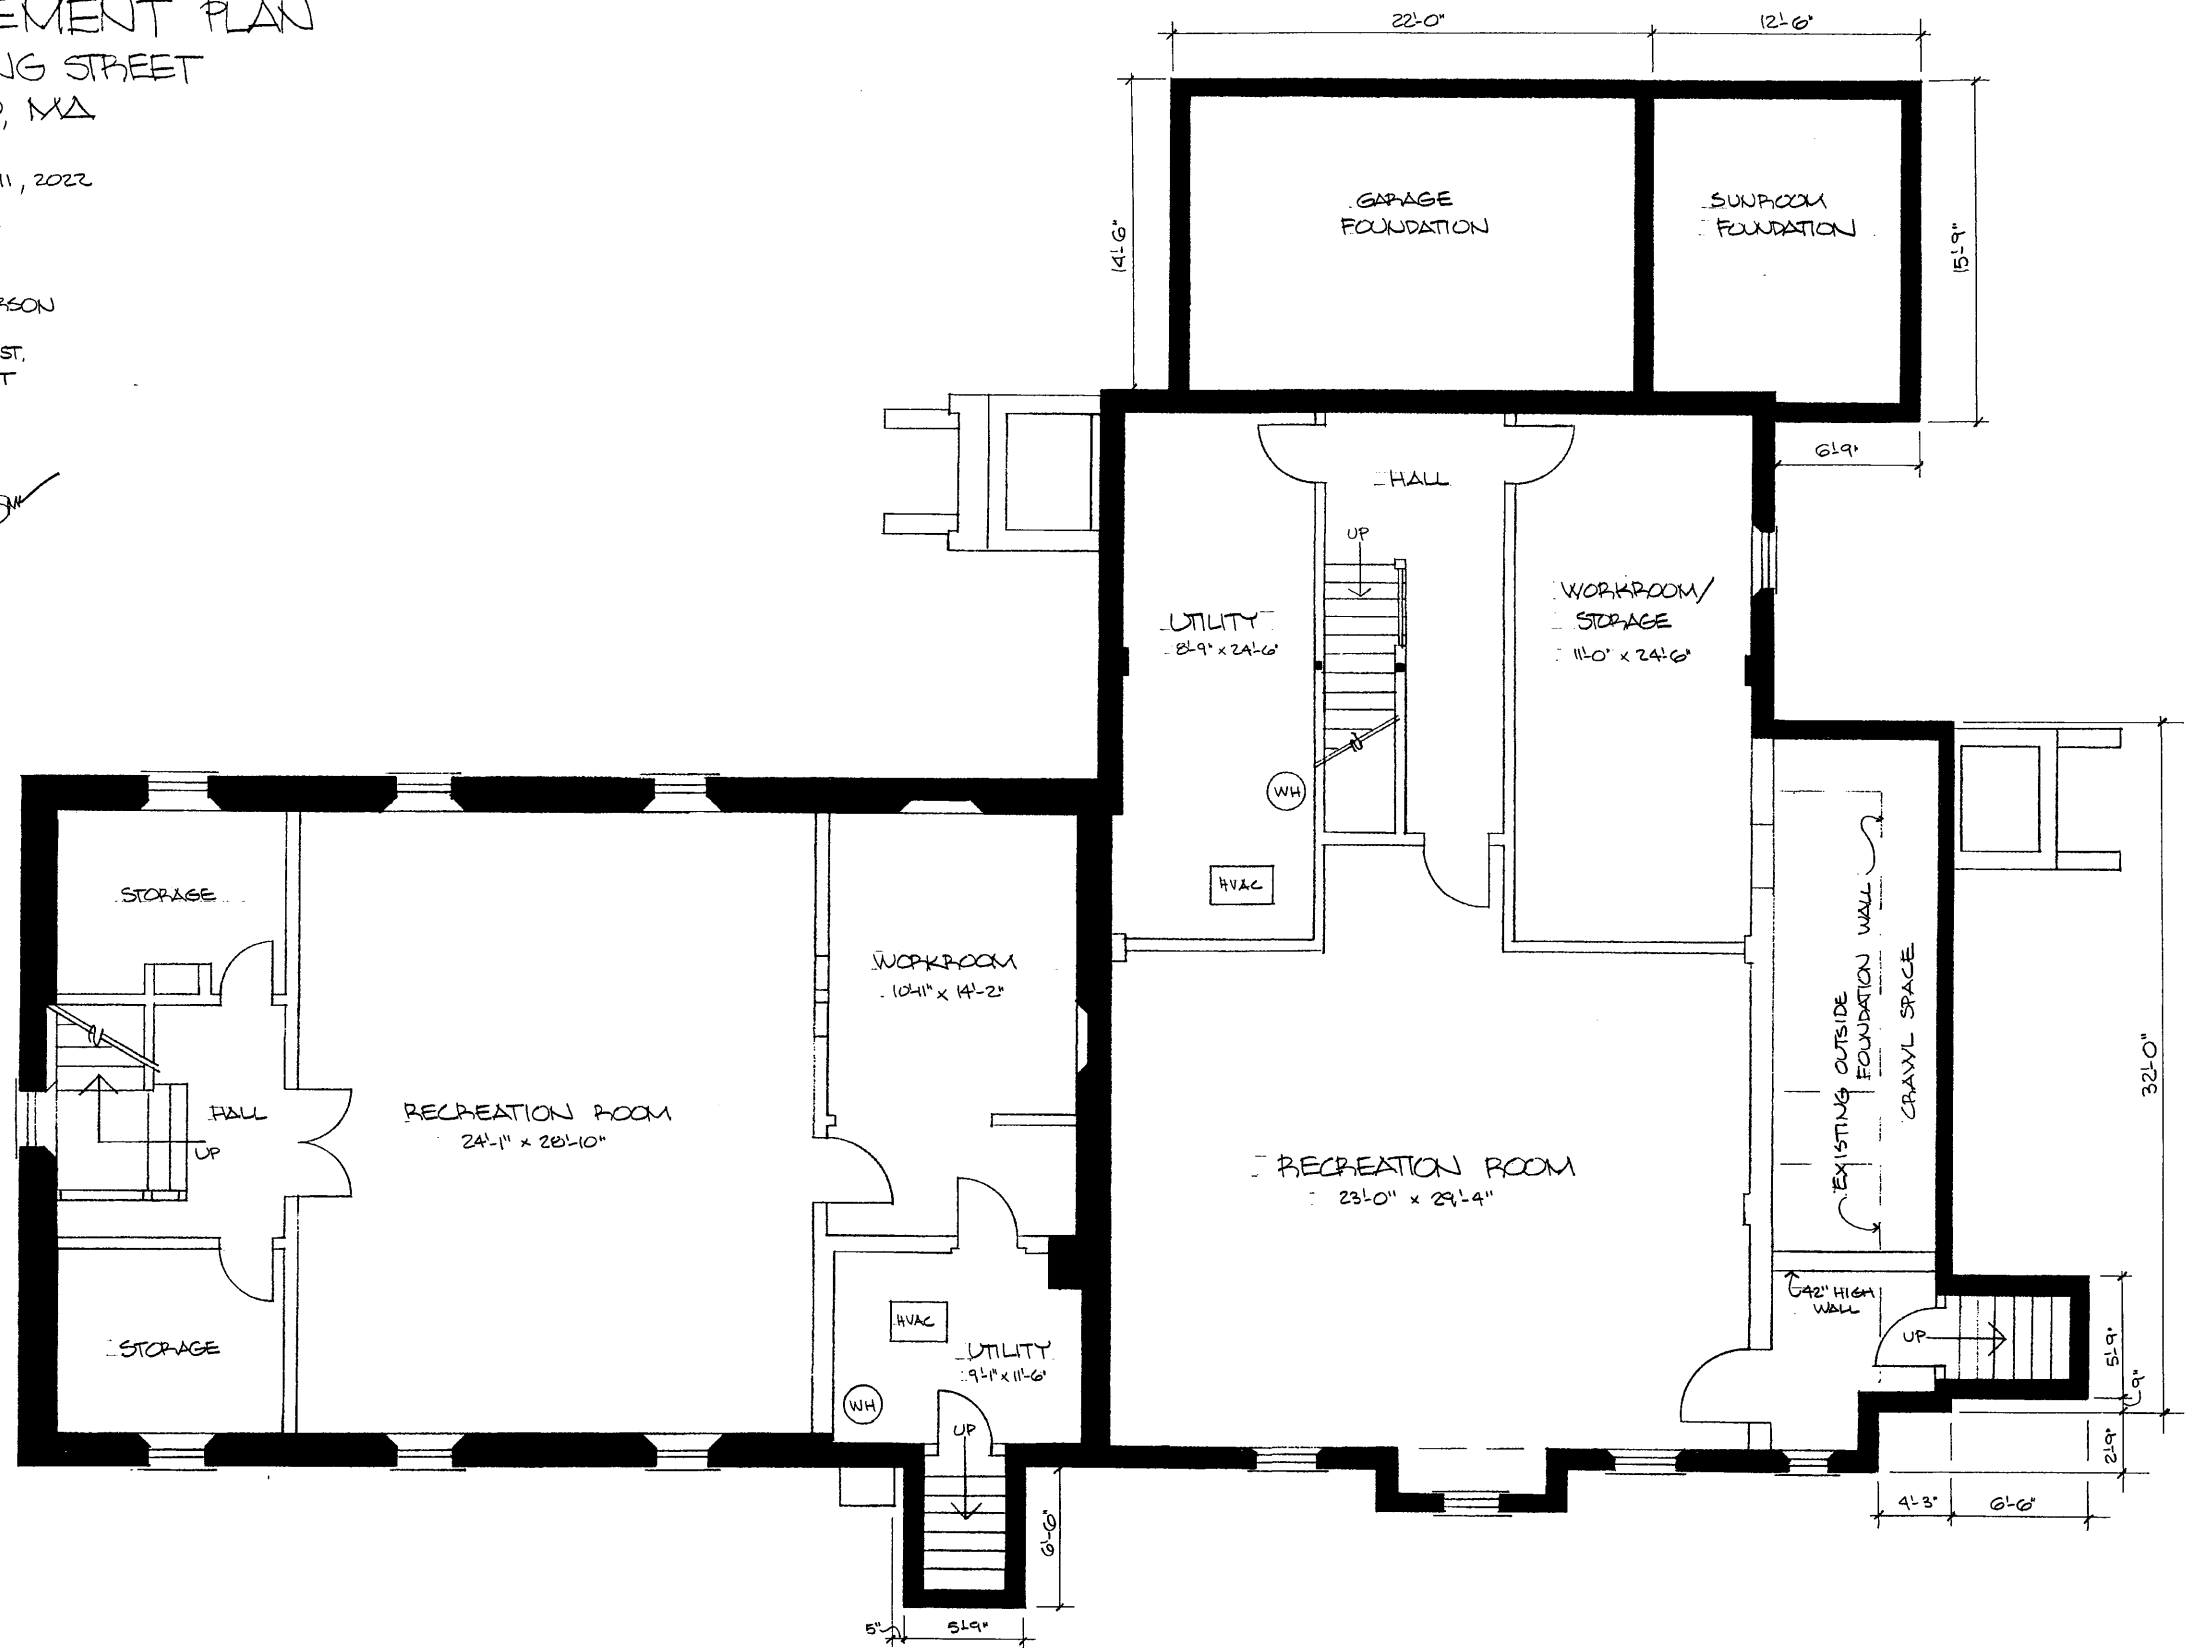


PROPOSED FIRST FLOOR PLAN

23 AND 25 LANG STREET
CONCORD, MA

DATE: JANUARY 11, 2022
SCALE: 1/4" = 1'-0"
SHEET: 2 OF 7



BENJAMIN NICKEPSON
ARCHITECT
6 MECHANIC ST.
WOODSTOCK, VT

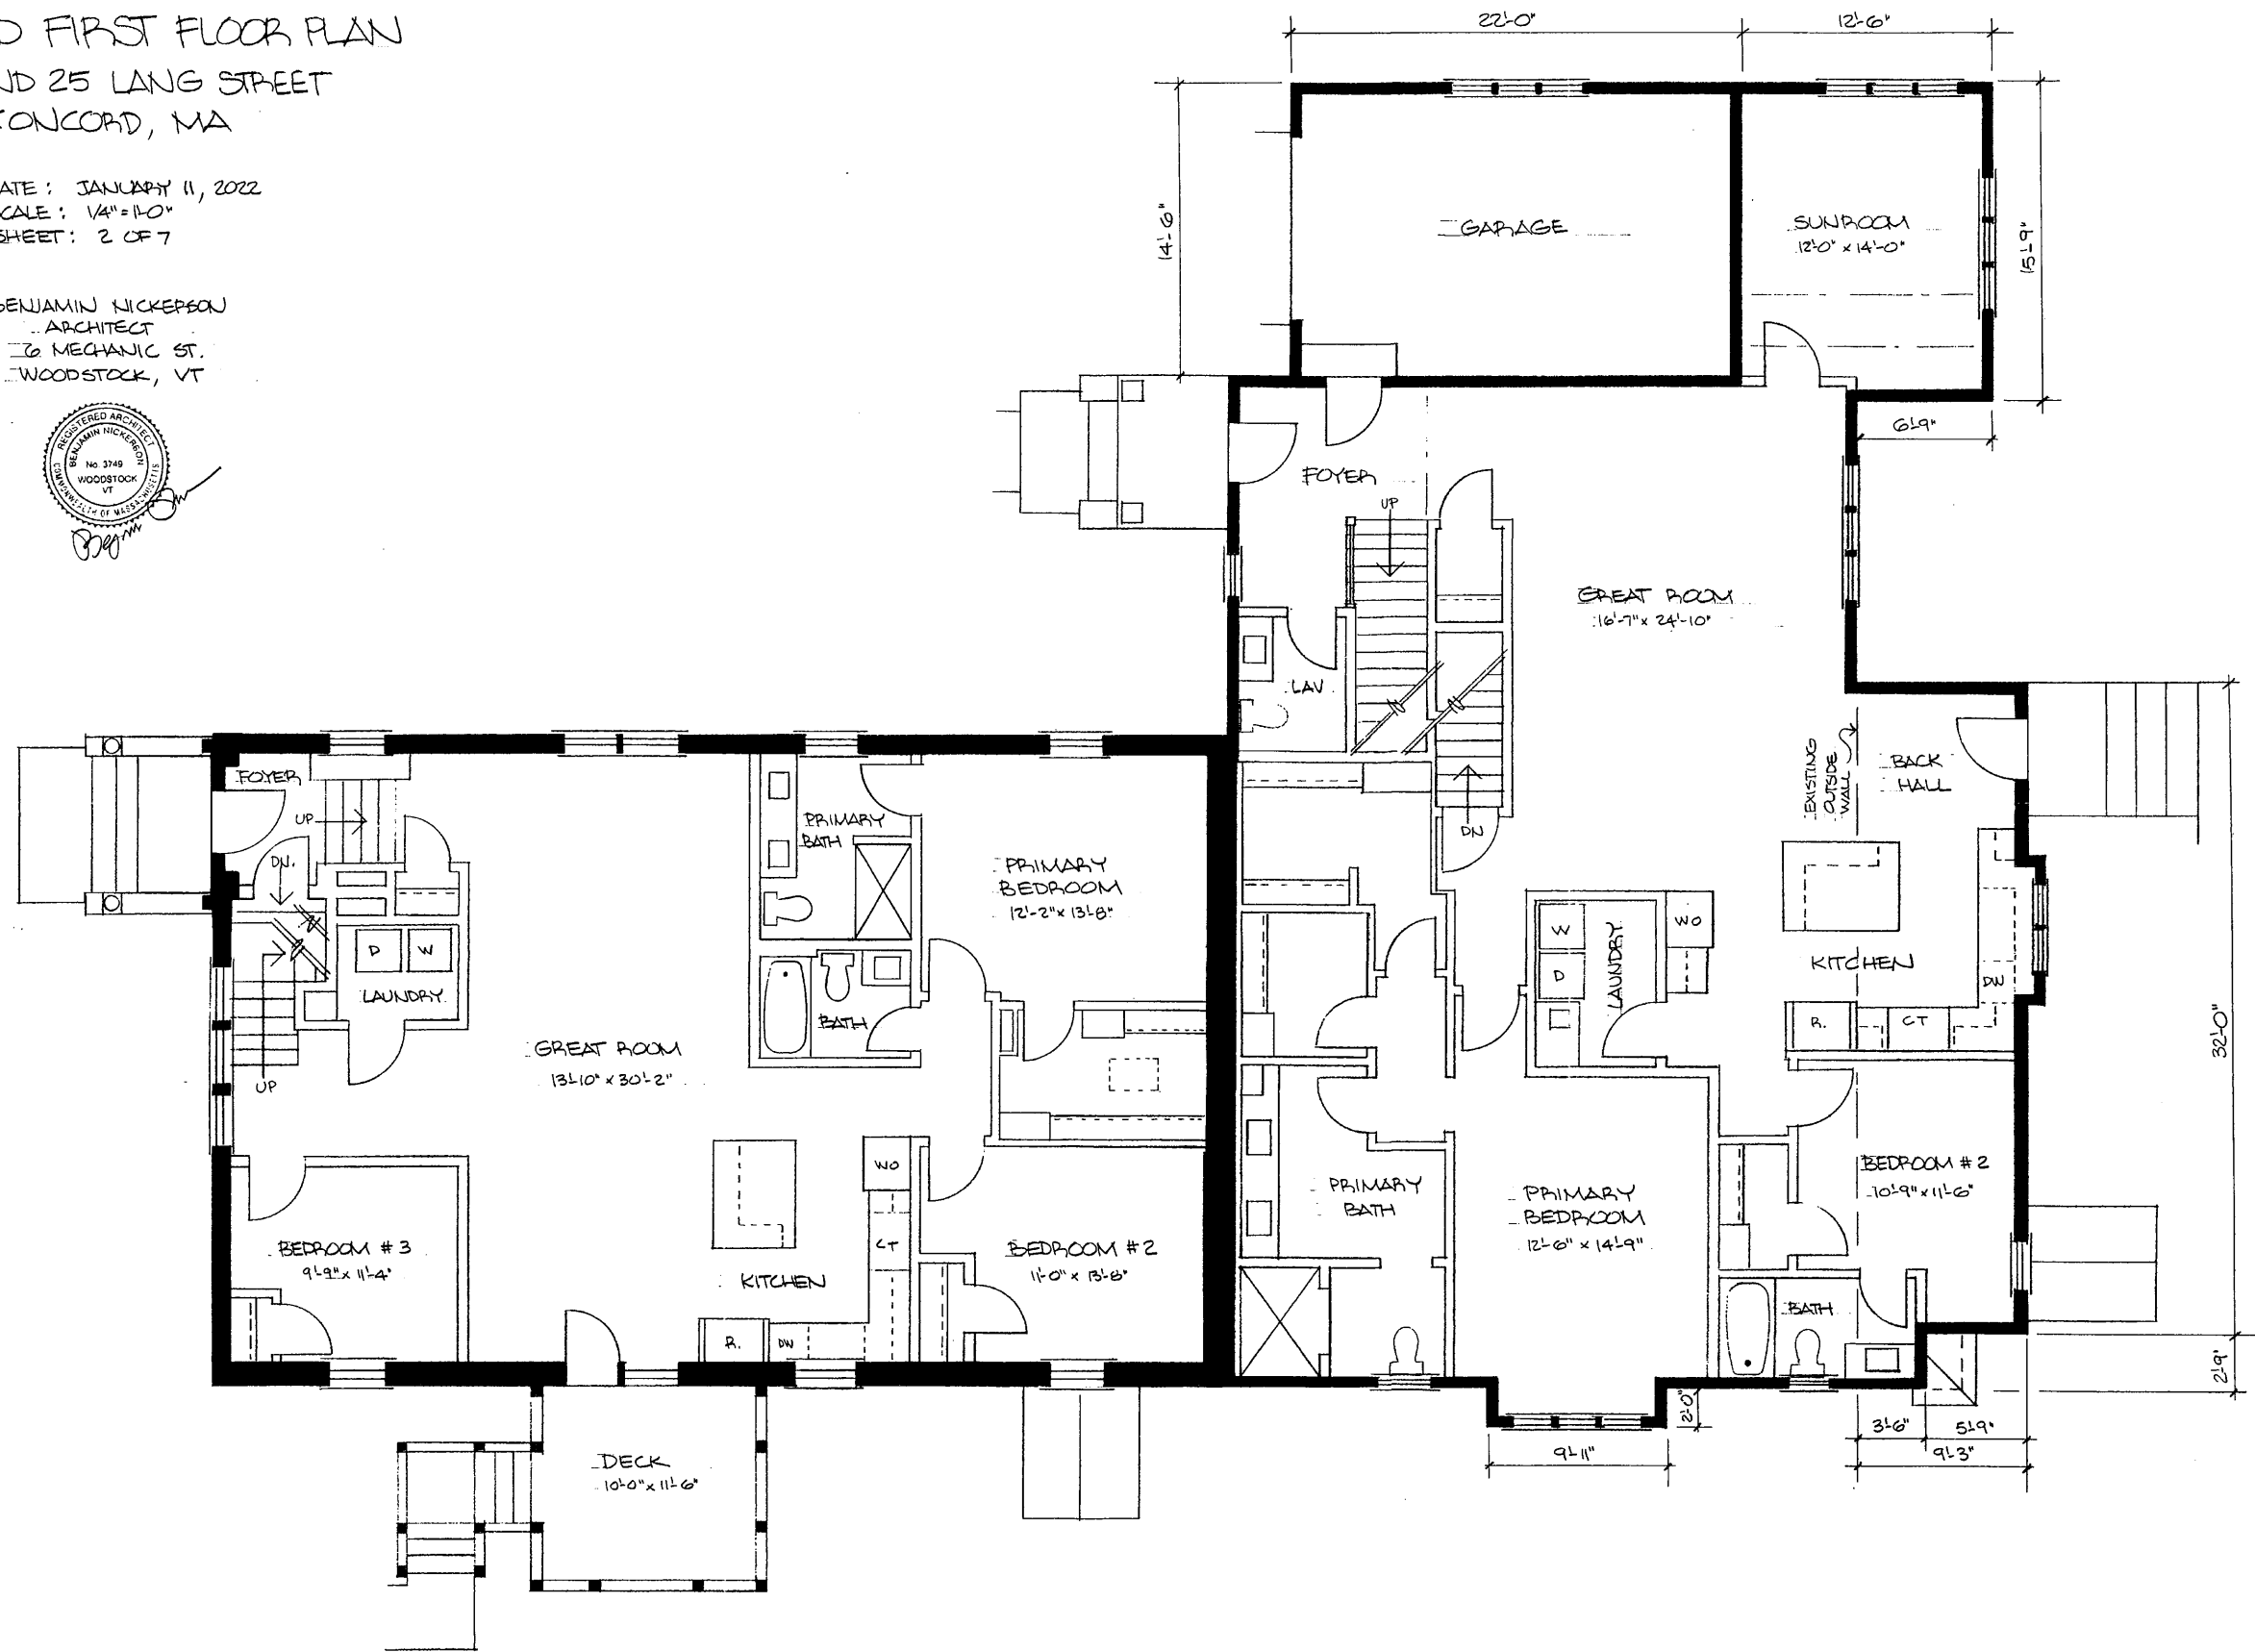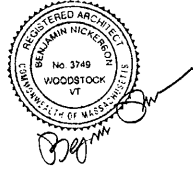

PROPOSED SECOND FLOOR PLAN
23 AND 25 LANG STREET
CONCORD, MA.

DATE: JANUARY 11, 2022
SCALE: 1/4" = 1'-0"
SHEET 3 OF 7

BENJAMIN NICKERSON
ARCHITECT
6 MECHANIC ST.
WOODSTOCK, VT

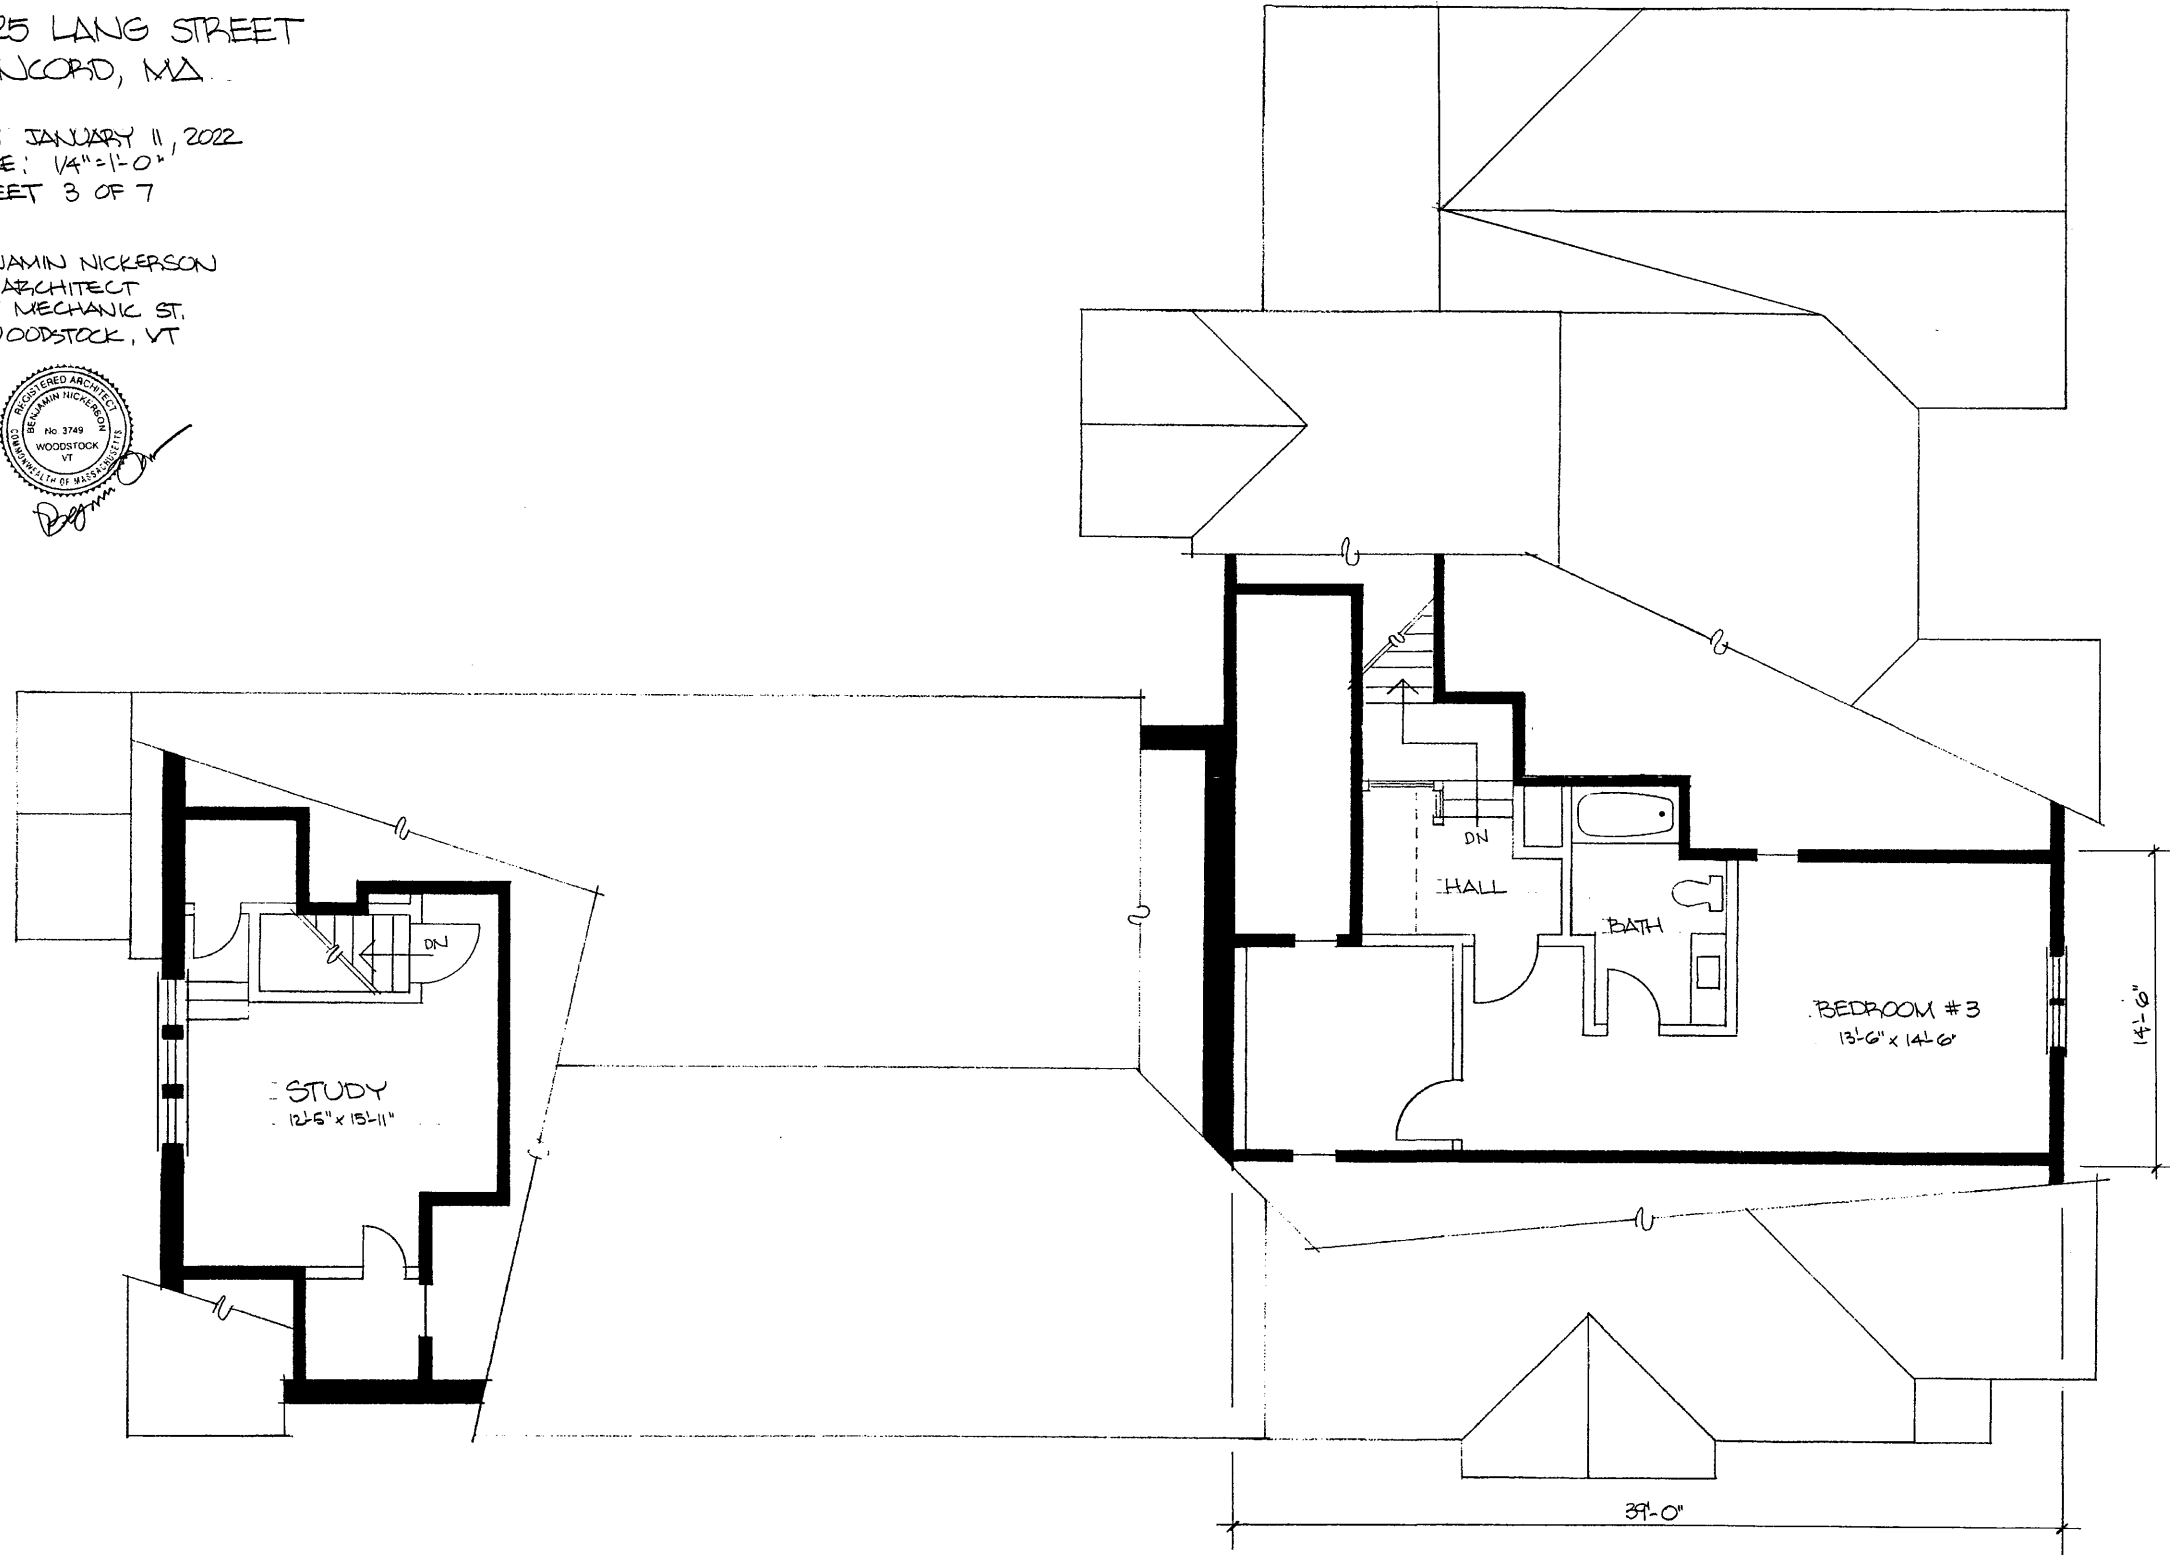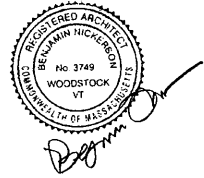


PROPOSED FRONT ELEVATION

23 AND 25 LANG STREET
CONCORD, MA

DATE: JANUARY 11, 2022
SCALE: 1/4" = 1'-0"
SHEET: 4 OF 7

BENJAMIN NICKERSON
ARCHITECT
60 MECHANIC ST,
WOODSTOCK, VT

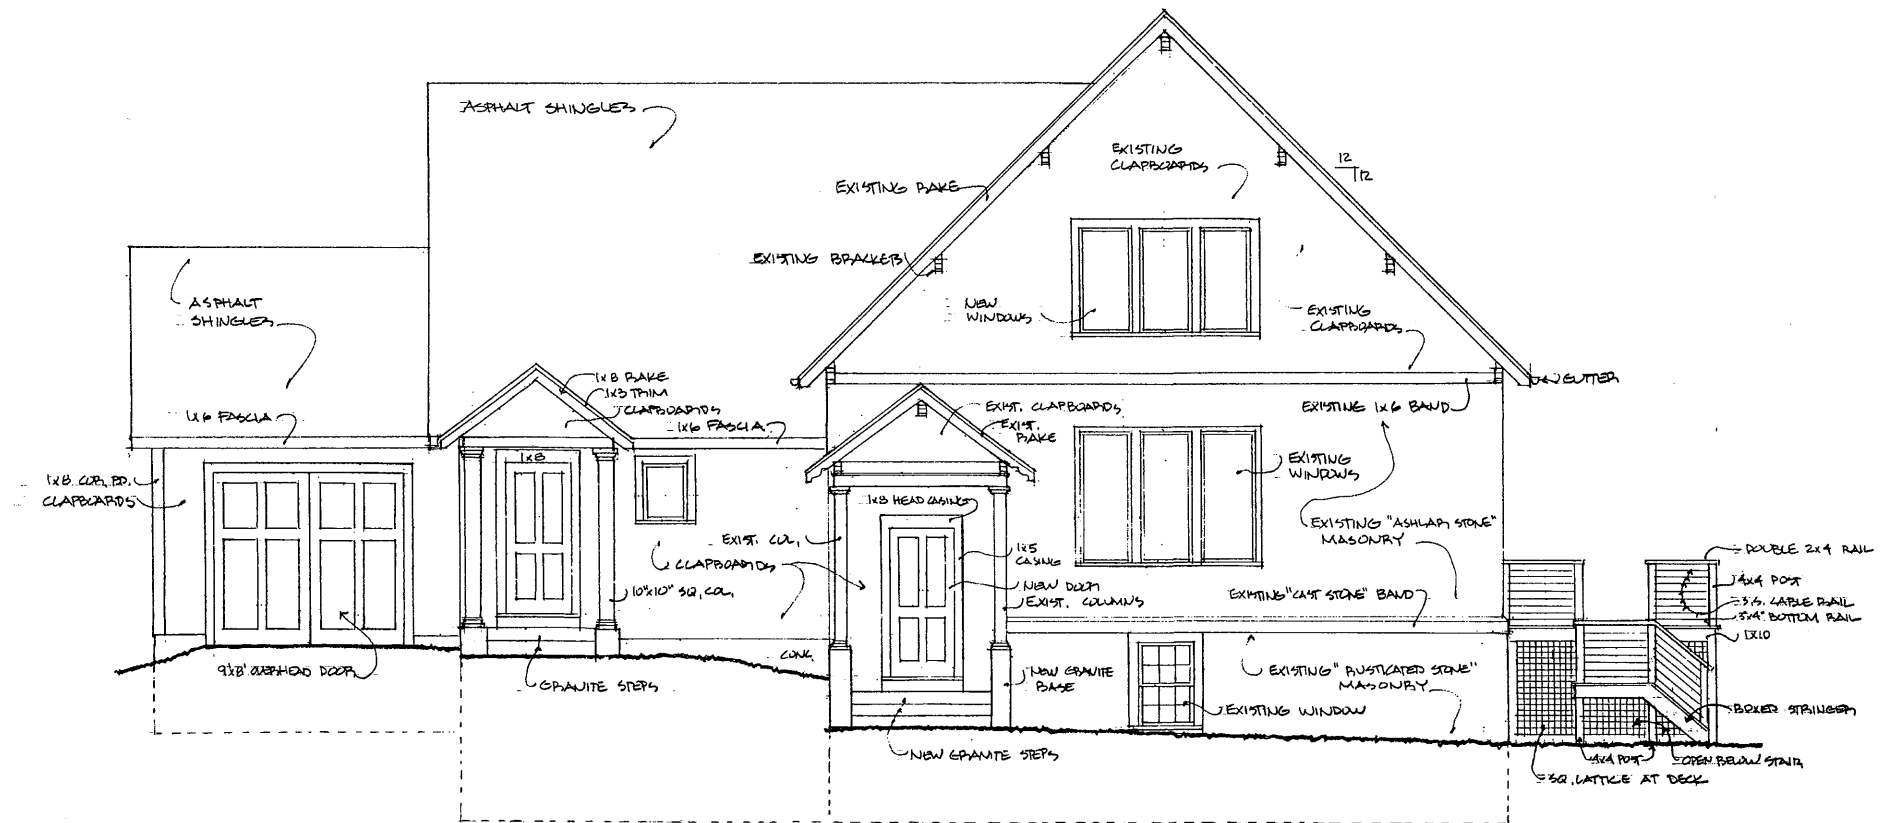

PROPOSED LEFT SIDE ELEVATION

23 AND 25 LANG STREET
CONCORD, MA

DATE: JANUARY 11, 2022
SCALE: 1/4" = 1'-0"
SHEET: 6 OF 7

BENJAMIN NICKERSON
ARCHITECT
6 MECHANIC ST.
WOODSTOCK, VT

