

RESIDENCE FOR
51 GROVE STREET
CONCORD, MA

11-18-21

PJKA
PETER J. KARB
ARCHITECT



13 HILLCREST AVE.
STOW, MA 01775
peter@karb.com

ALL DRAWINGS AND SPECIFICATIONS HEREBY
RENDERED ARE THE PROPERTY OF PETER J. KARB
ARCHITECT. NO PART OF THIS DRAWING OR
SPECIFICATION IS TO BE REPRODUCED OR
TRANSMITTED IN ANY FORM OR BY ANY
MEANS, WITHOUT THE WRITTEN PERMISSION
OF THE ARCHITECT.


ARCHITECT: PETER J. KARB

Drawn: PJK Check:

Job No.: 2020 Scale: 1/4" = 1'-0"
DETAILS


ATTIC FLOOR FRAMING

Sheet: A-8

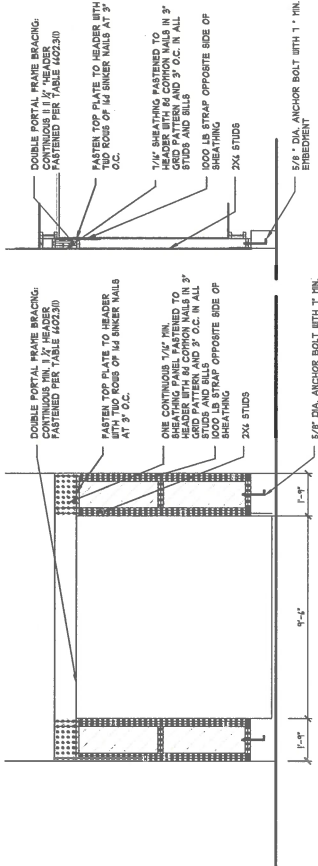

CONTINUOUS PORTAL FRAME PANEL CONSTRUCTION SEE CODE FIGURE R402.10.4.1.1

SECTION AT PORTAL FRAME 3/8"=1'-0"

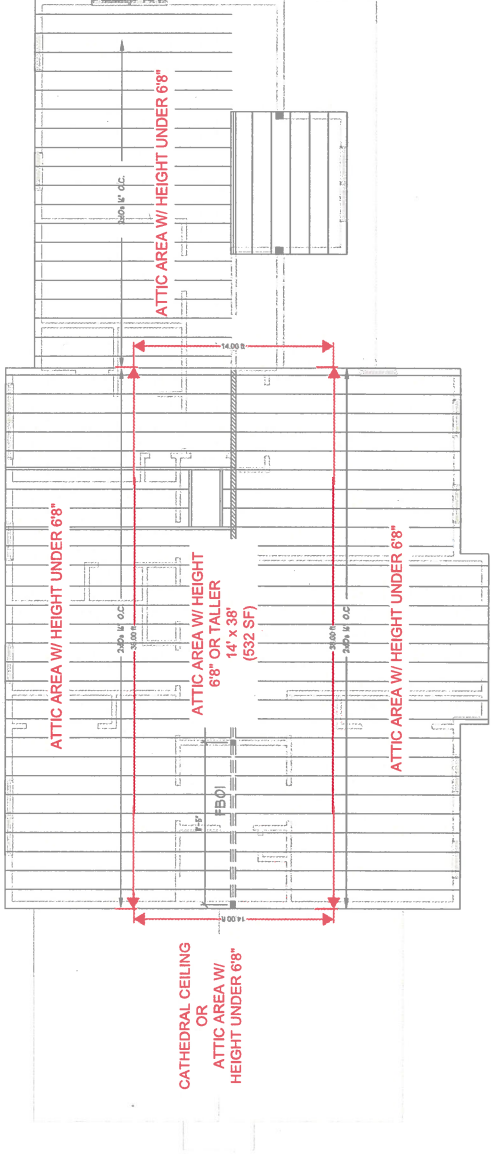

ATTIC FLOOR FRAMING PLAN 1/4"=1'-0"