


RESIDENCE FOR
57 GROVE STREET
CONCORD, MA

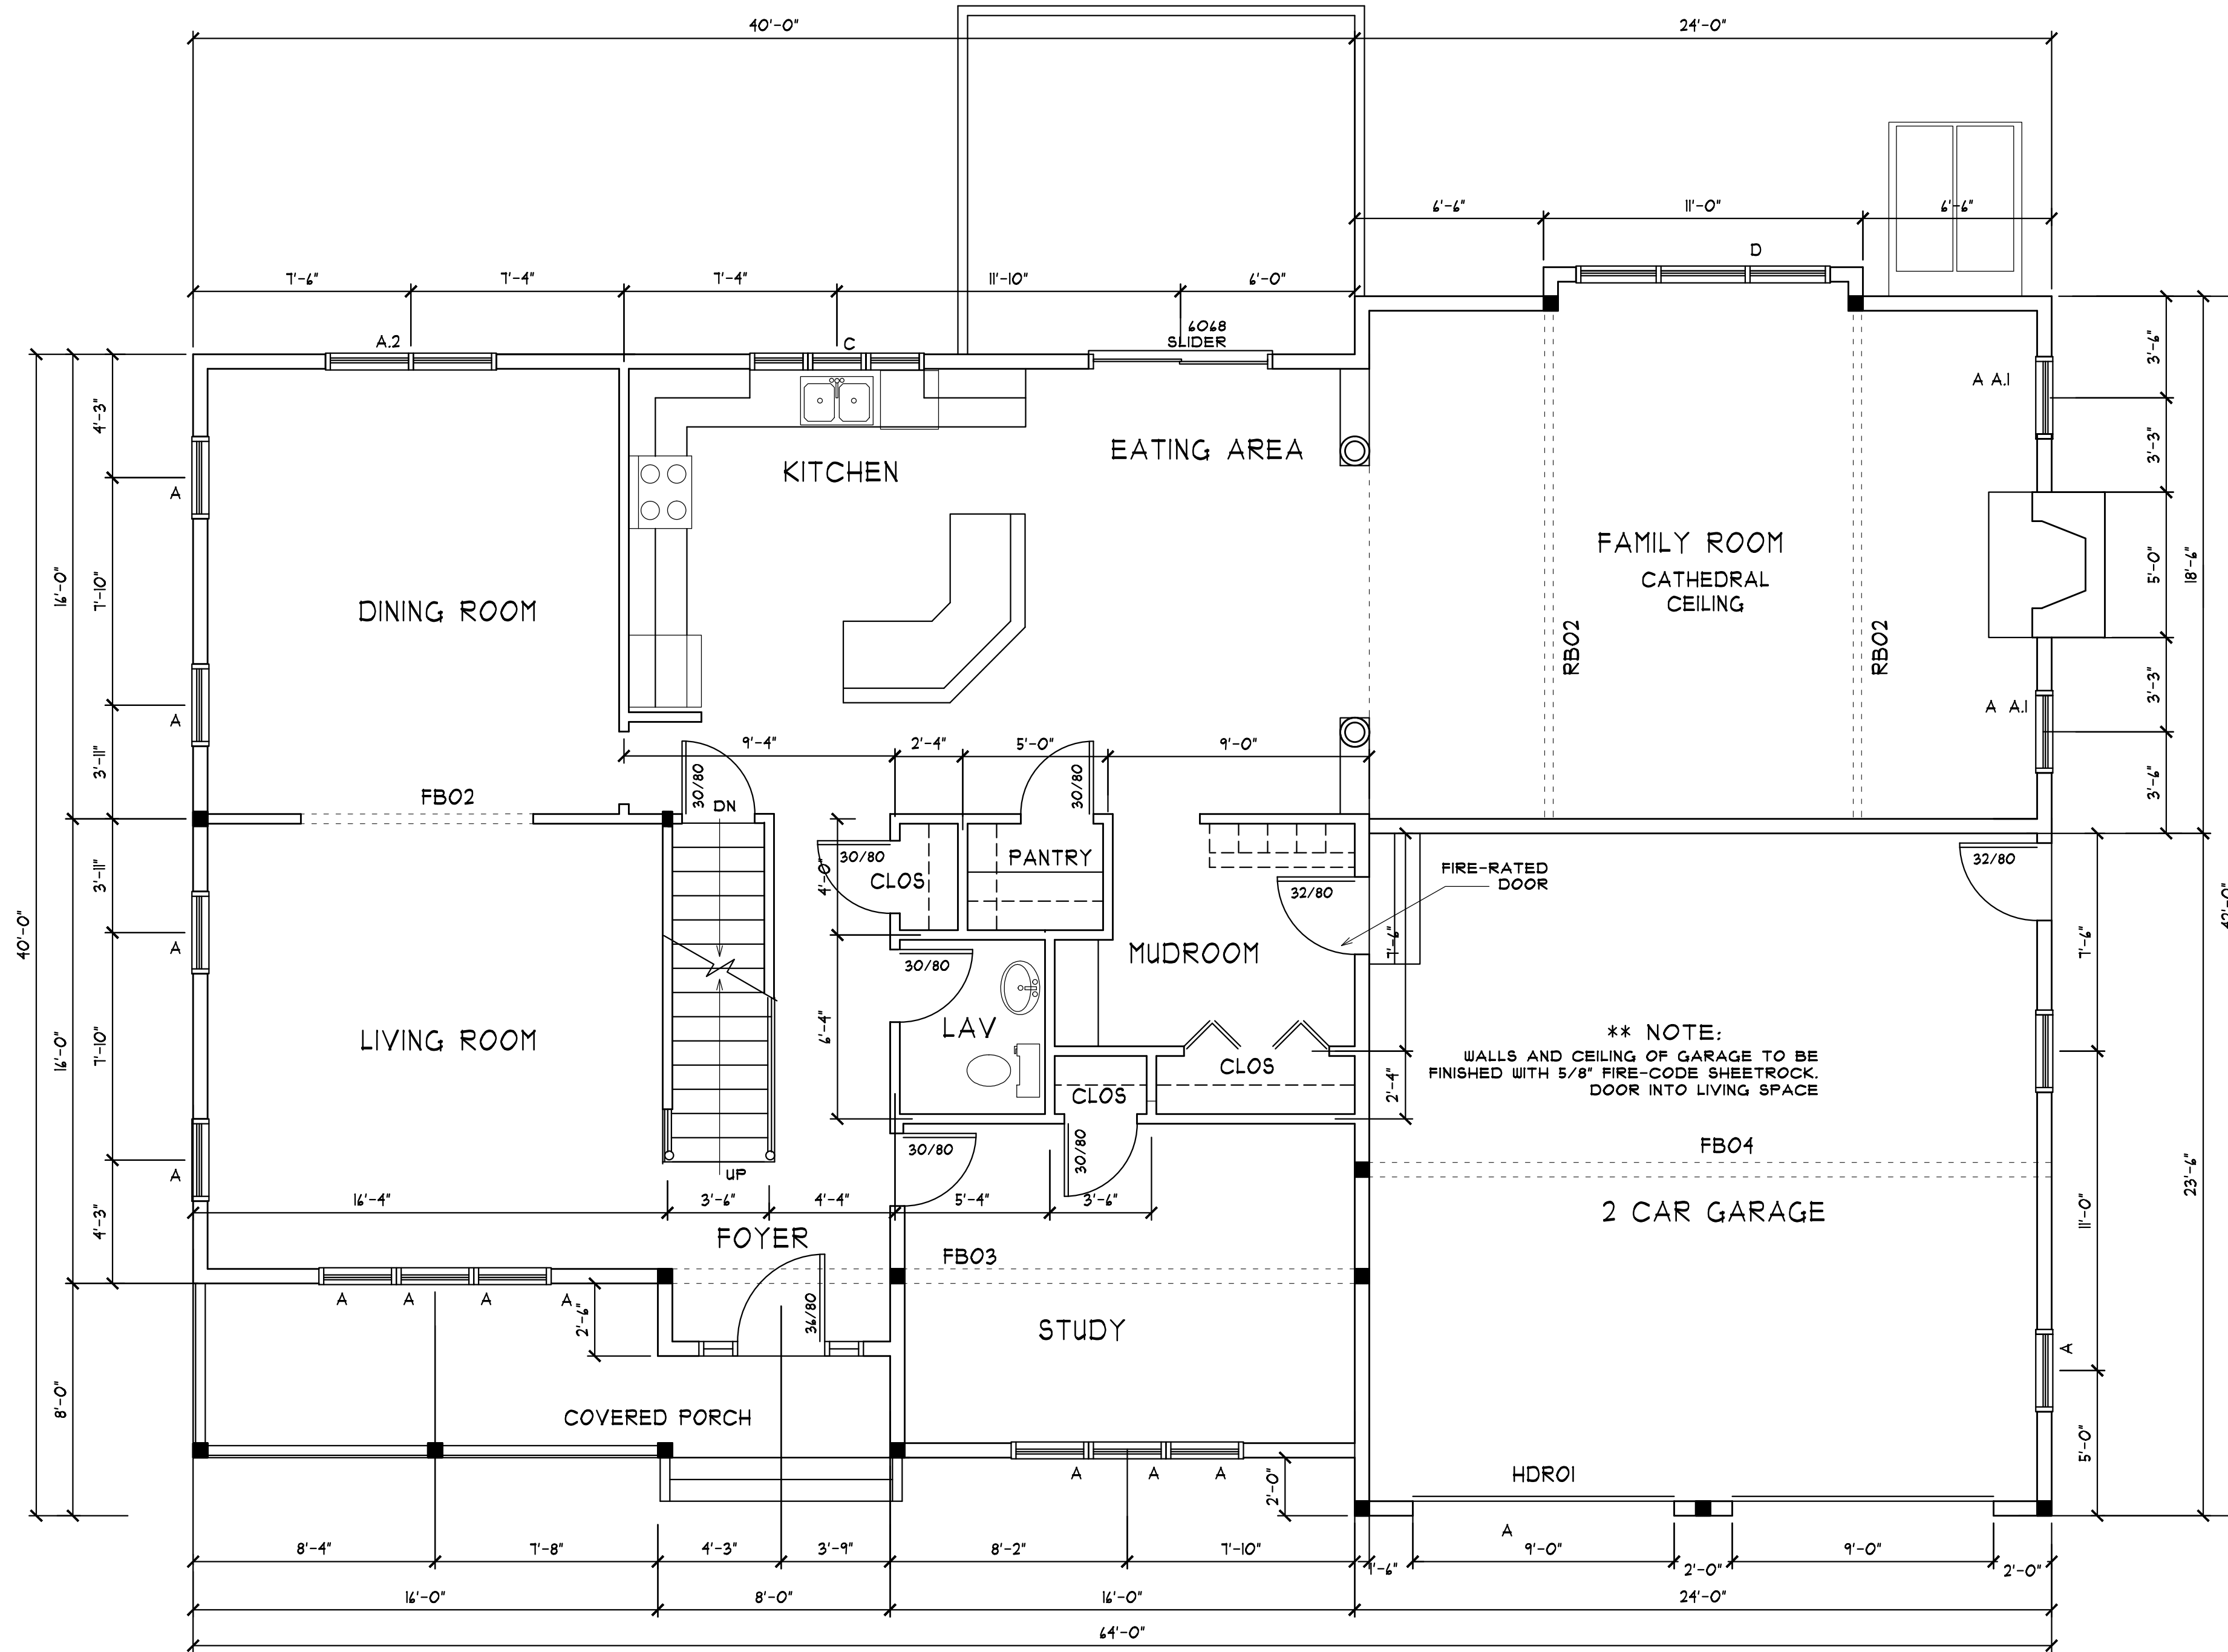

FIRST FLOOR PLAN (1862 FINISHED SPACE)

SECOND FLOOR = 1551 SF GFA, GARAGE = 553 SF GFA, 3966 TOTAL GFA

1/4"=1'-0"

4-27-22

Issue Description Date

PJKA

PETER J. KARB
ARCHITECT



13 HILLCREST AVE.
STOW, MA 01775
peterjkarb@yahoo.com

ALL DRAWINGS AND WRITTEN MATERIAL HEREIN
CONSTITUTE THE ORIGINAL AND UNPUBLISHED
WORK OF THE ARCHITECT, AND THE SAME MAY
NOT BE DUPLICATED, USED, OR DISCLOSED
WITHOUT THE WRITTEN CONSENT OF THE
ARCHITECT.

Architect: PETER J. KARB


Drawn: PJK Check:

Job No: 22021 Scale: 1/4" = 1'-0"

First
Floor Plan

Sheet: A-3

RESIDENCE FOR
57 GROVE STREET
CONCORD, MA

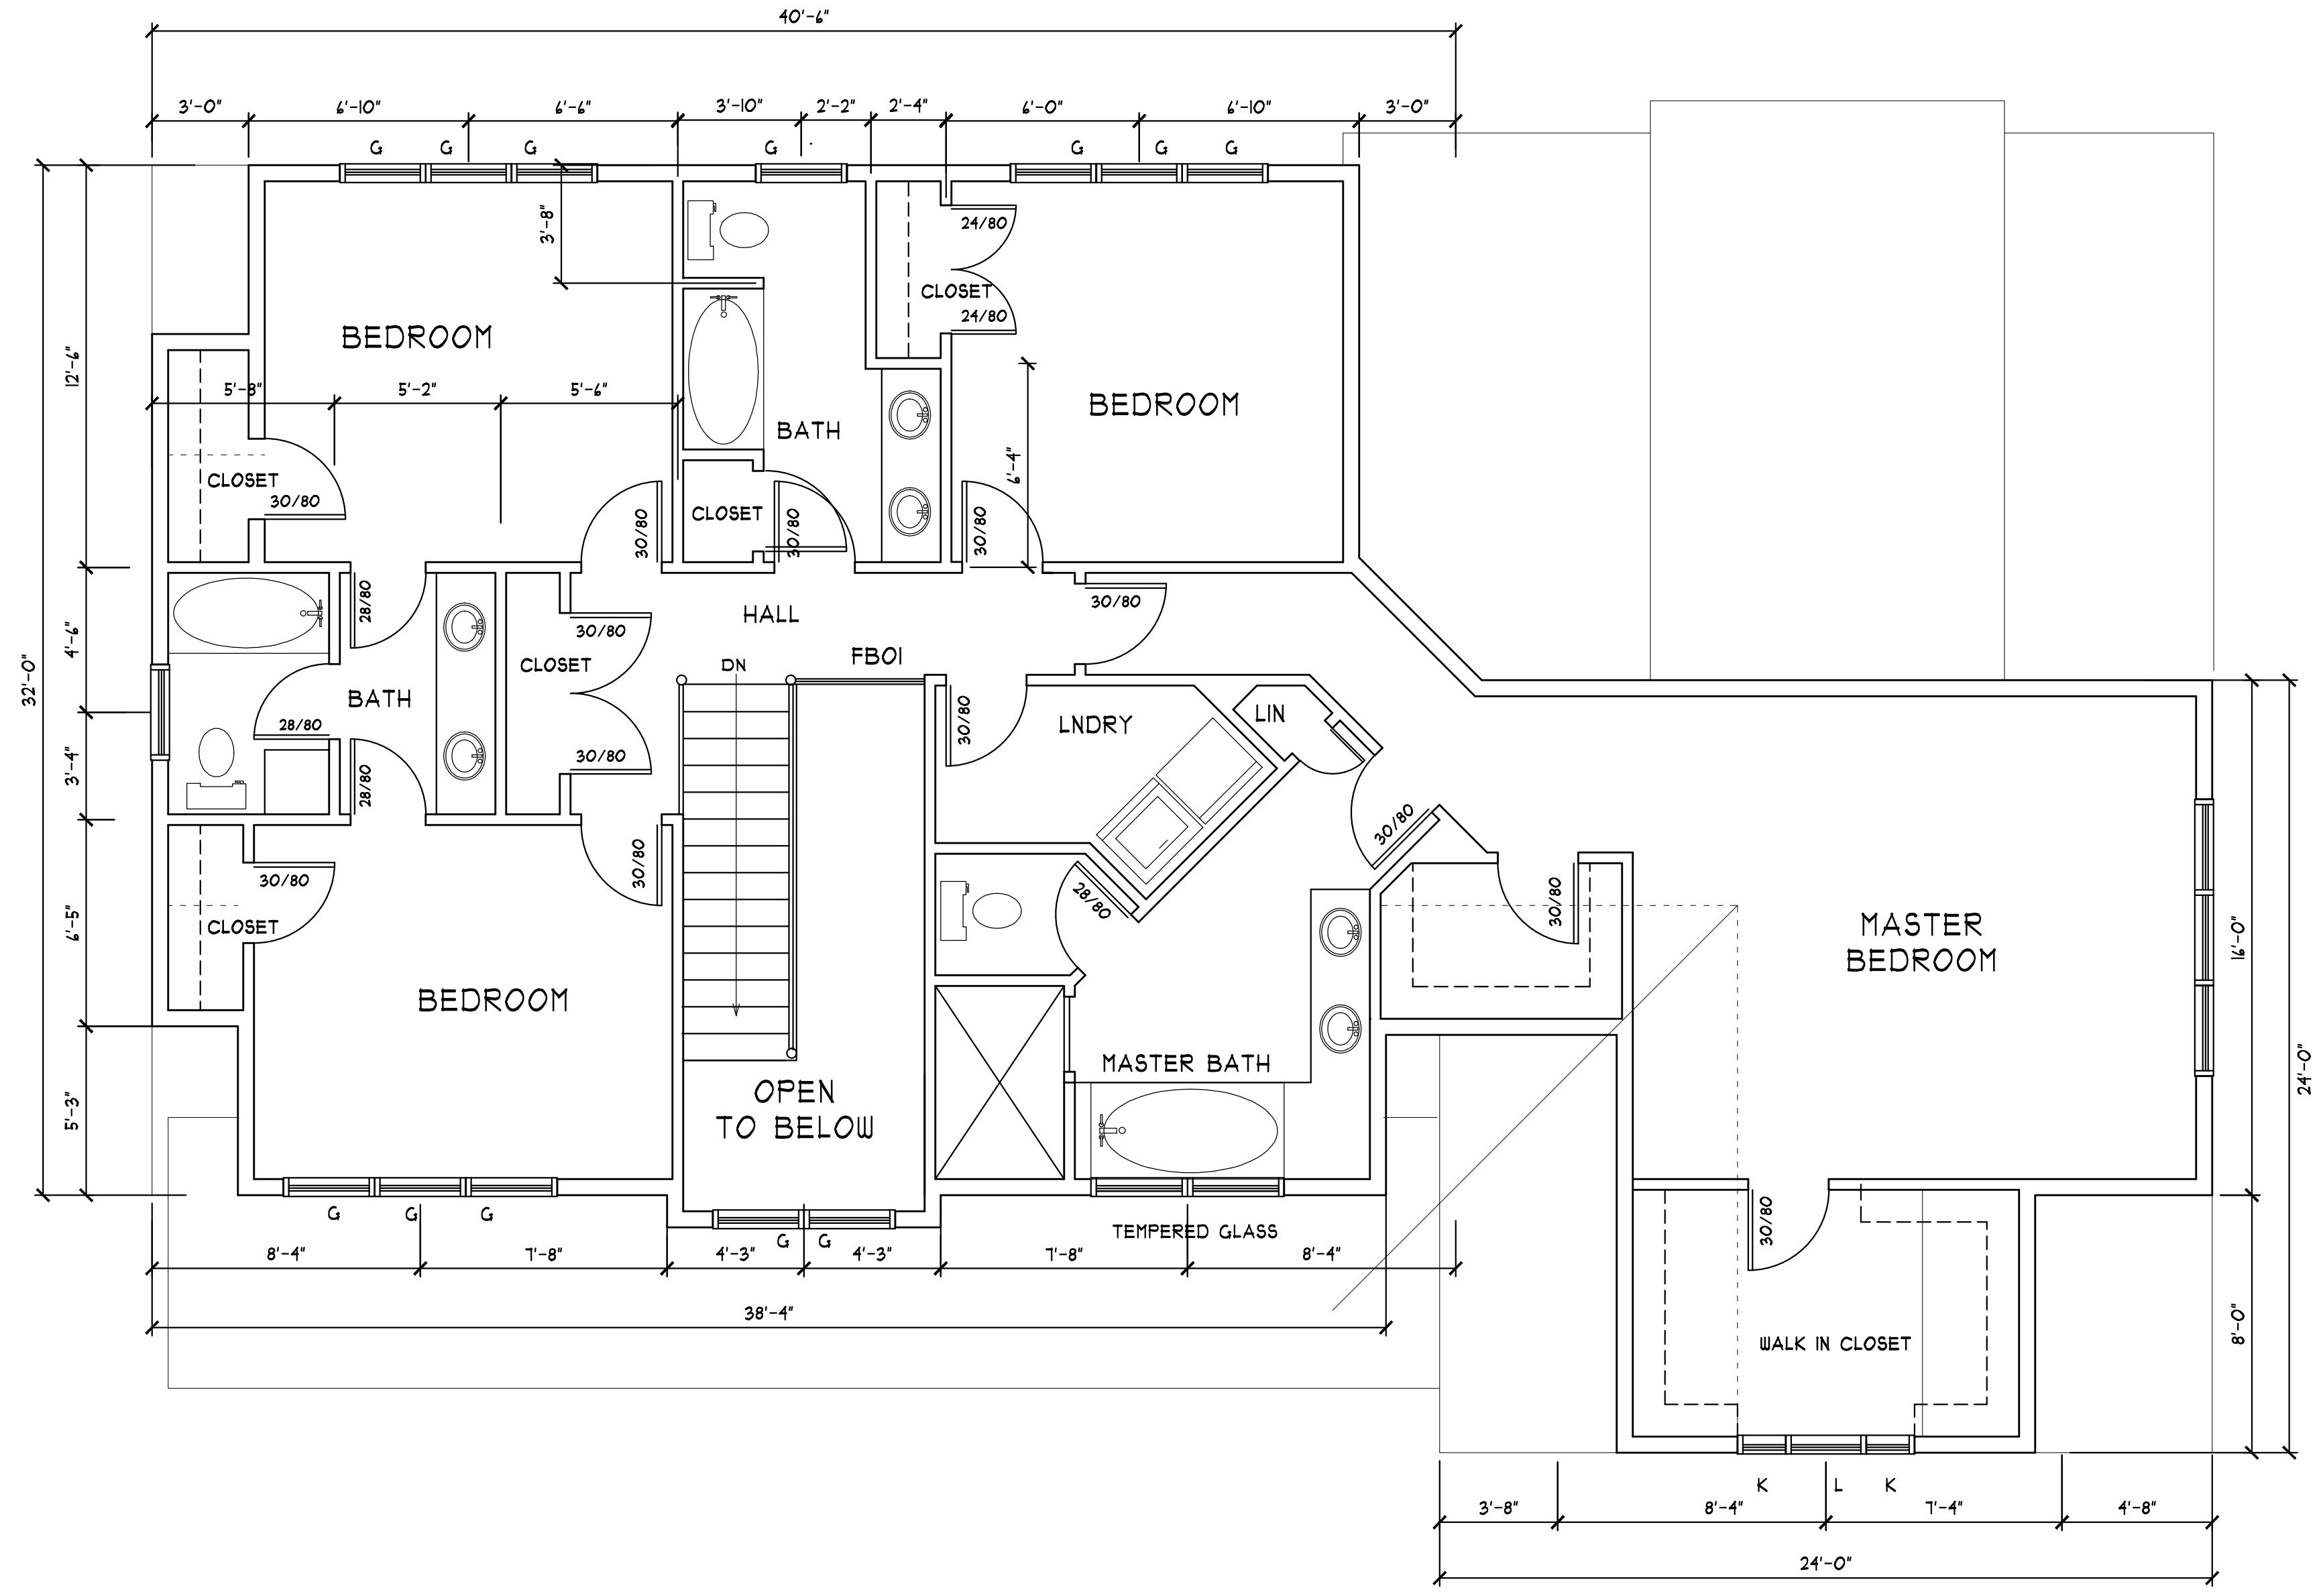

SECOND FLOOR PLAN (1551 SF FINISHED SPACE) 1/4"=1'-0"
 FIRST FLOOR = 1862 SF GFA, GARAGE = 553 SF GFA, 3966 TOTAL GFA

4-27-22

Issue Description Date

PJKA

PETER J. KARB
ARCHITECT



13 HILLCREST AVE.
STOW, MA 01775
peterjkarb@yahoo.com

ALL DRAWINGS AND WRITTEN MATERIAL HEREIN
CONSTITUTE THE ORIGINAL AND UNPUBLISHED
WORK OF THE ARCHITECT, AND THE SAME MAY
NOT BE DUPLICATED, USED, OR DISCLOSED
WITHOUT THE WRITTEN CONSENT OF THE
ARCHITECT.

Architect: PETER J. KARB

Drawn: PJK Check:

Job No: 22021 Scale: 1/4" = 1'-0"

SECOND
FLOOR PLAN

Sheet: **A-4**

RESIDENCE FOR
57 GROVE STREET
CONCORD, MA



RIGHT ELEVATION

1/4"=1'-0"



FRONT ELEVATION

1/4"=1'-0"

4-27-22

Issue Description Date

PJKA

PETER J. KARB
ARCHITECT



13 HILLCREST AVE.
STOW, MA 01775
peterjkarb@yahoo.com

ALL DRAWINGS AND WRITTEN MATERIAL HEREIN
CONSTITUTE THE ORIGINAL AND UNPUBLISHED
WORK OF THE ARCHITECT, AND THE SAME MAY
NOT BE DUPLICATED, USED, OR DISCLOSED
WITHOUT THE WRITTEN CONSENT OF THE
ARCHITECT.

Architect: PETER J. KARB

Drawn: PJK Check:


Job No: 22021 Scale: 1/4" = 1'-0"

ELEVATIONS

Title:

A-5

Sheet:

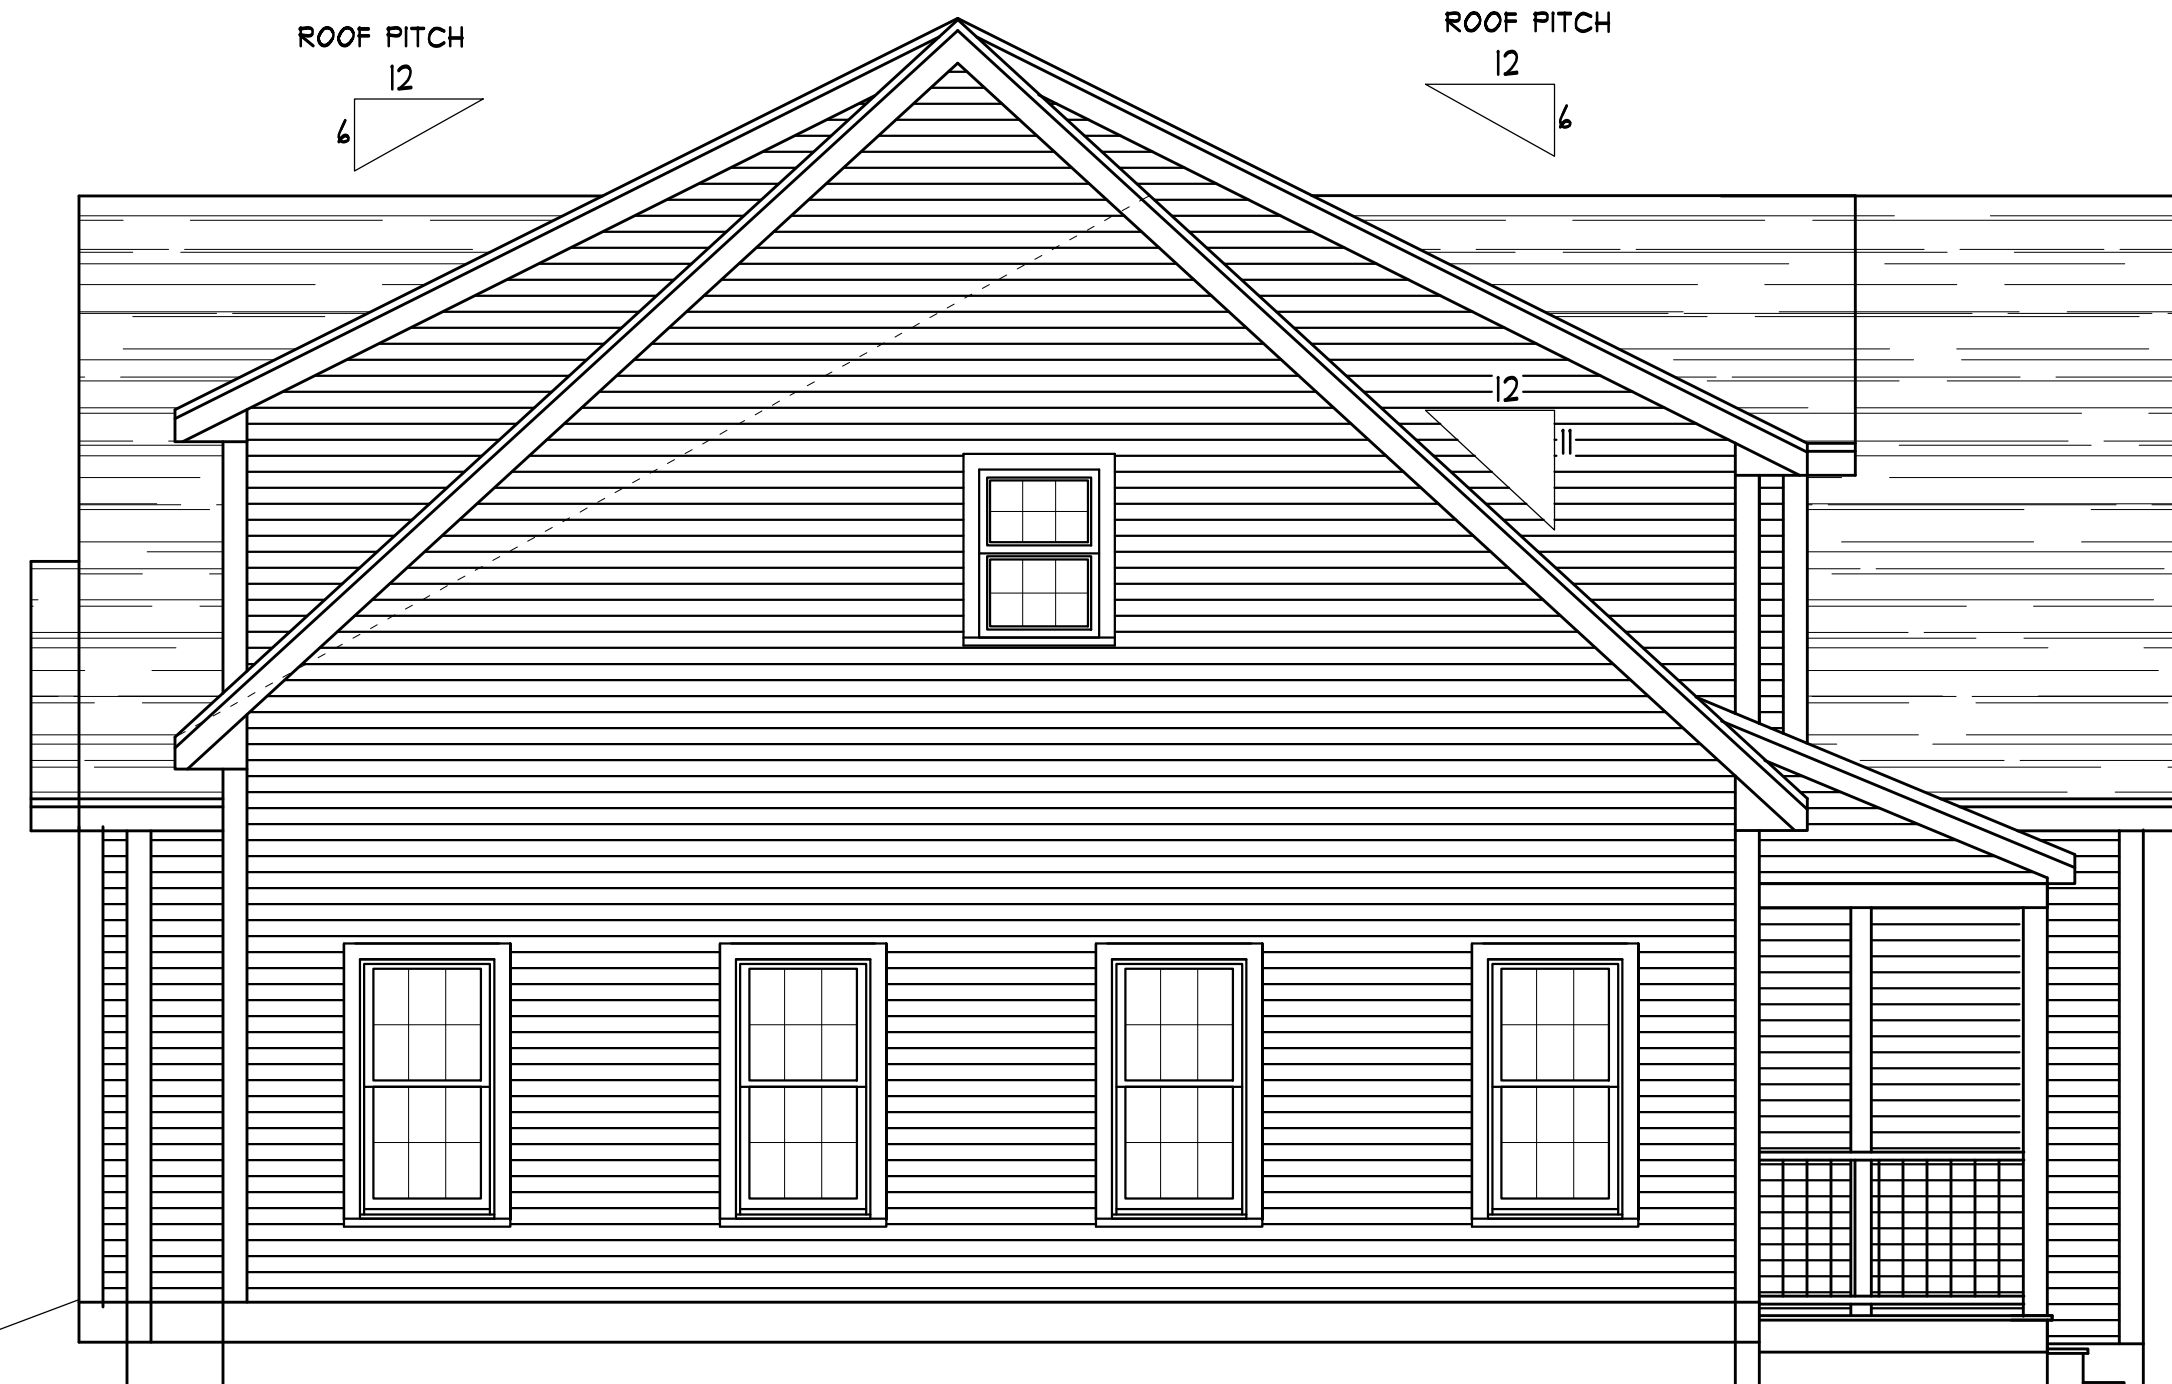

LEFT ELEVATION

1/4"=1'-0"



REAR ELEVATION

1/4"=1'-0"

RESIDENCE FOR
57 GROVE STREET
CONCORD, MA

4-27-22

Issue Description Date

PJKA

PETER J. KARB
ARCHITECT



13 HILLCREST AVE.
STOW, MA 01775
peterjkarb@yahoo.com

ALL DRAWINGS AND WRITTEN MATERIAL HEREIN
CONSTITUTE THE ORIGINAL AND UNPUBLISHED
WORK OF THE ARCHITECT, AND THE SAME MAY
NOT BE DUPLICATED, USED, OR DISCLOSED
WITHOUT THE WRITTEN CONSENT OF THE
ARCHITECT.

Architect: PETER J. KARB

Drawn: PJK Check:

Job No: 22021 Scale: 1/4" = 1'-0"

ELEVATIONS

Title:

Sheet: A-6