



www.backyardadus.com
ME: 207-504-4212
MA: 413-238-1866

Detached ADU
537 Barretts Mill Rd
Concord, MA

Issue Date: 04.13.23
Drawn By: A.M.S.

Revisions
AMS - 05.16.23


Sheet : **A1**
Proposed Floor Plans

Right Side

Front Side

Left Side

Back Side

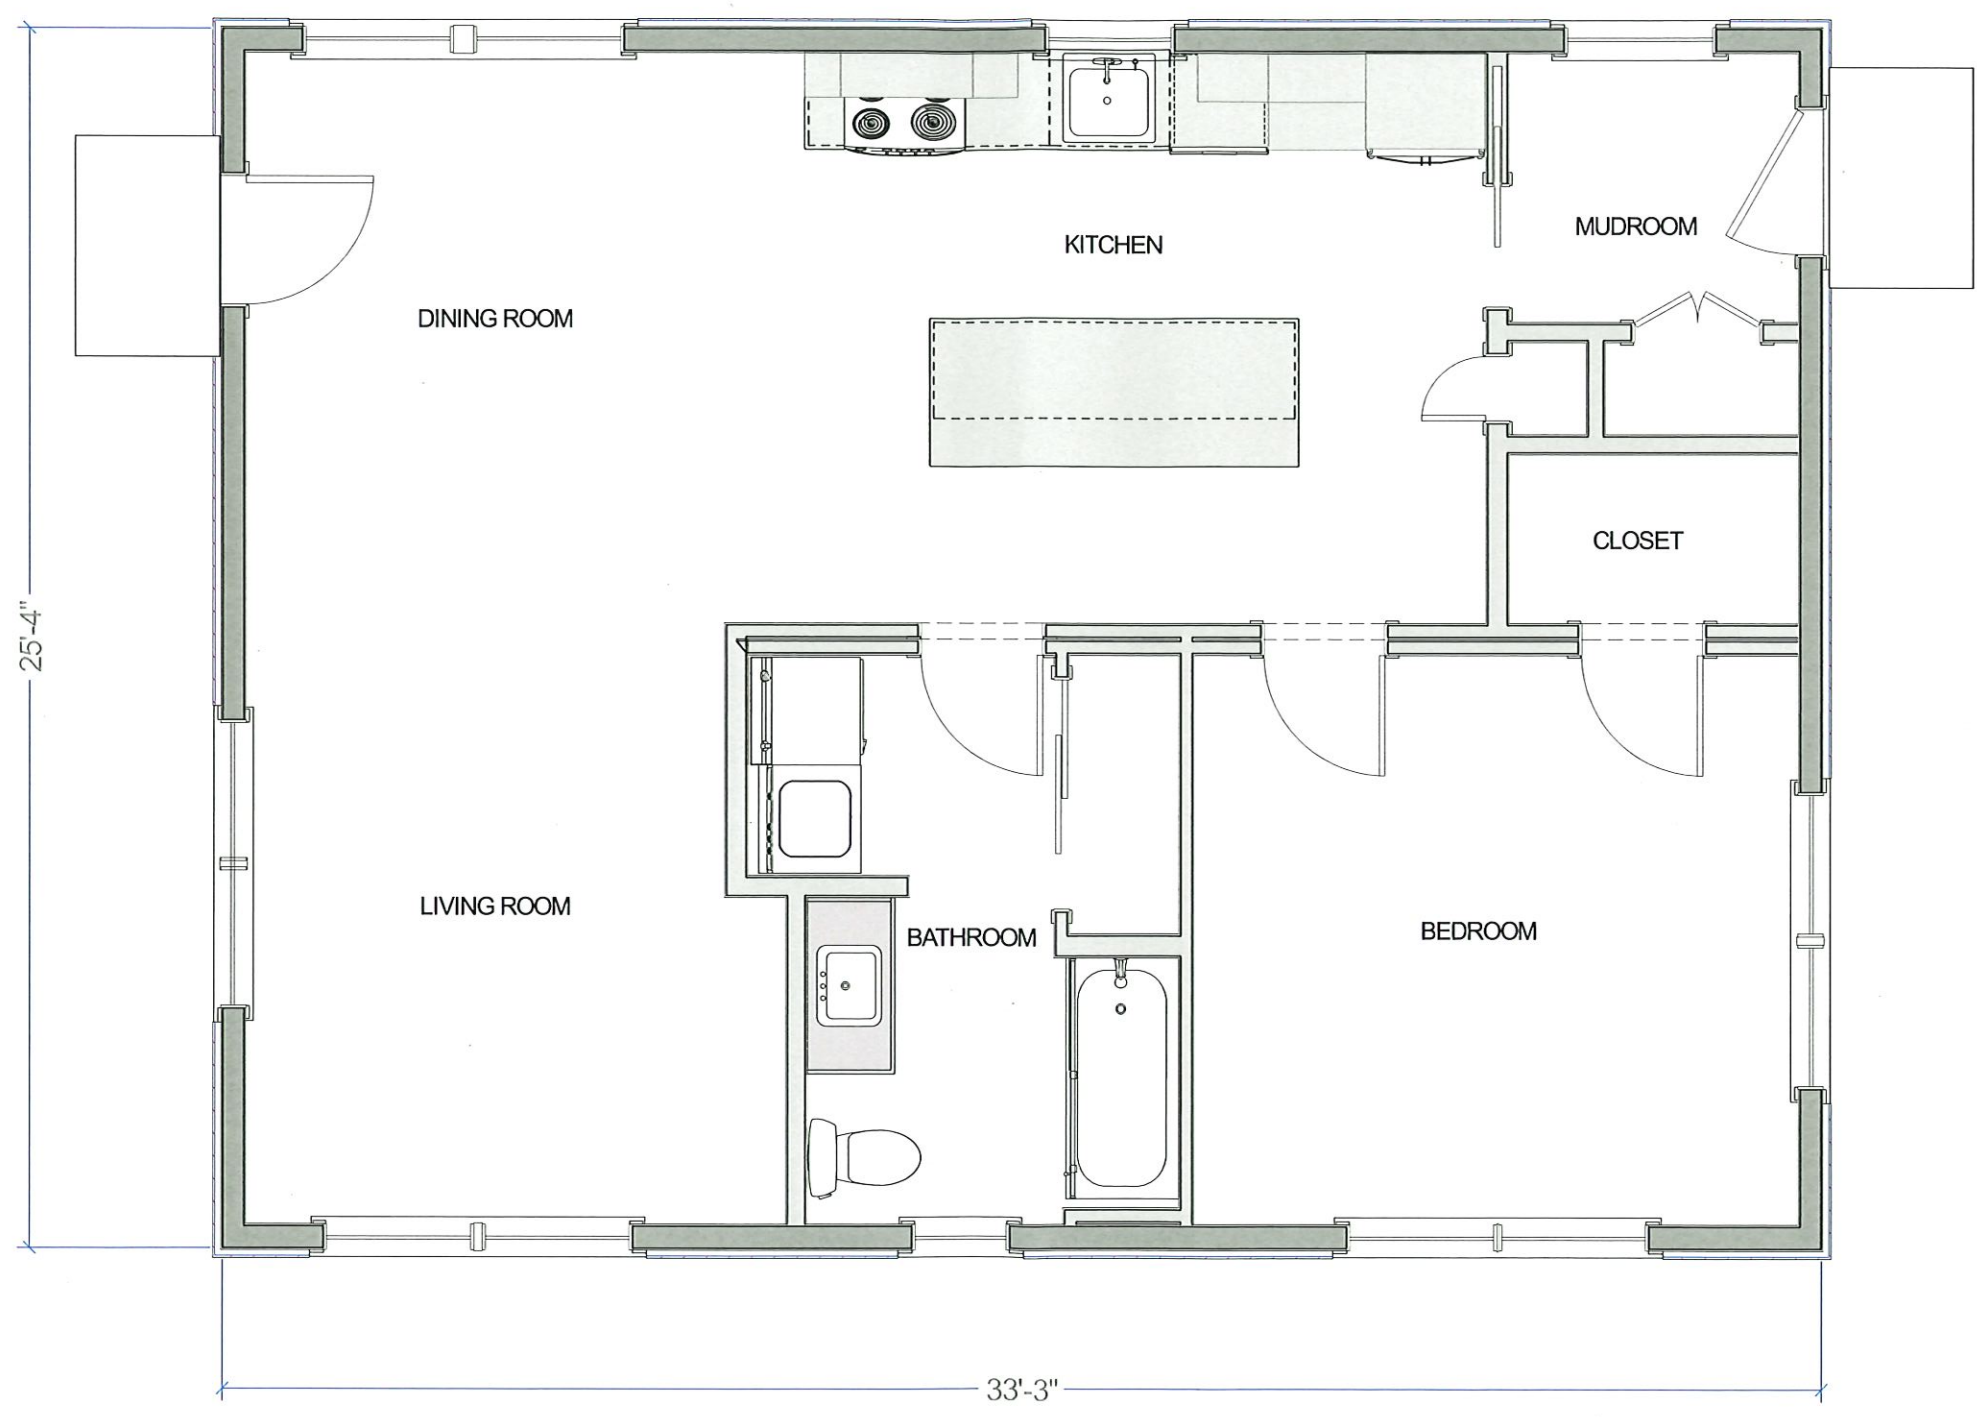

1
A1 **Proposed Floor Plan**
Scale: 1/2"/Ft when printed on 22"x34" Sheet
1/4"/Ft when printed on 11"x17" Sheet