



PROPOSED ELEVATION (LOWELL ROAD)
SCALE: 3/32"=1'-0"

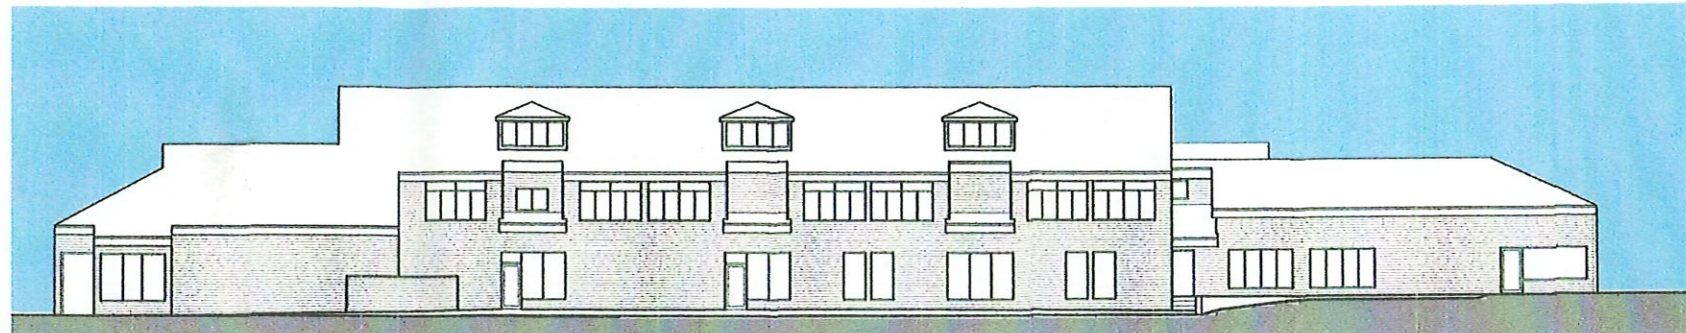

EXISTING ELEVATION (LOWELL ROAD)
SCALE: 3/32"=1'-0"
LOWELL ROAD FACADE (EAST ELEVATION)

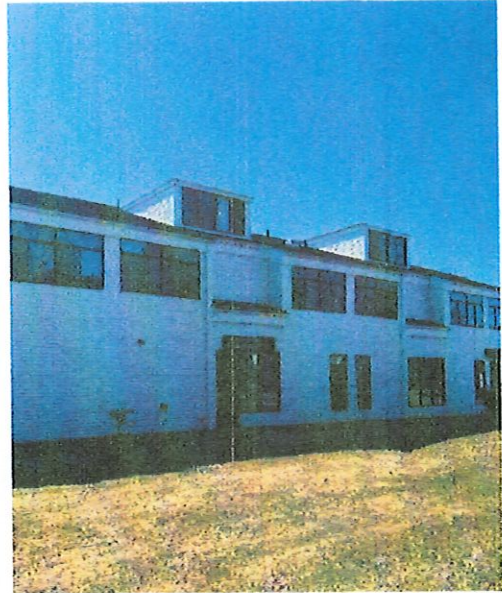


VIEW FROM LOWELL ROAD



PROPOSED ELEVATION (KEYES ROAD)
SCALE: 3/32"=1'-0"



EXISTING ELEVATION (KEYES ROAD)
SCALE: 3/32"=1'-0"

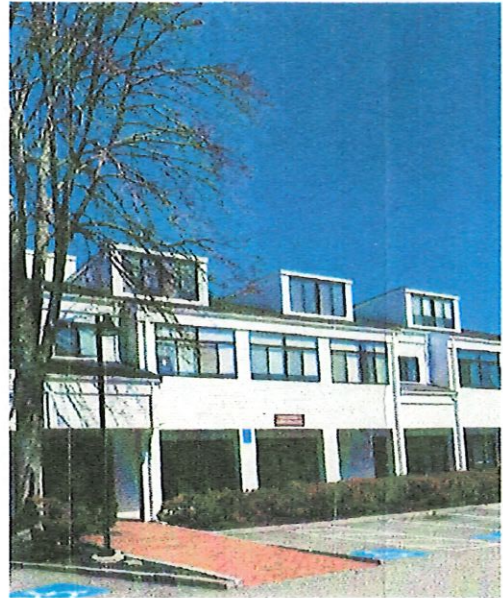

VIEW FROM KEYES ROAD

NOTE:
NEW WINDOWS, SKYLIGHTS,
EXTERIOR SIGNS/TRIM, AND
COLORS TO MATCH EXISTING
(INsofar IS POSSIBLE)

NOTE:
NEW WINDOWS, SKYLIGHTS,
EXTERIOR SIGNING/TRIM, AND
COLORS TO MATCH EXISTING
(INsofar IS POSSIBLE)

REVISIONS

PROPOSED
MILLBROOK TARRY APARTMENTS
LOWELL ROAD, CONCORD, MA

EFNA architects
47 Broad Street
Boston, MA 02109
Tel: 617.552.3434
www.efna.com

FACADE STUDIES
(MODIFIED DORMERS)

DATE: 16/19/23
DRAWN BY: EFNA
CHECKED BY: EFNA
DATE: 00/00/00
SCALE: AS NOTED
PROJECT NO: 2303