



www.backyardadus.com
ME: 207-504-4212
MA: 413-238-1866

Detached ADU
537 Barretts Mill Rd
Concord, MA

Issue Date: 04.13.23


Drawn By: A.M.S.

Revisions
: 08.28.23
A.M.S.

Sheet:

A1

Proposed Floor Plans

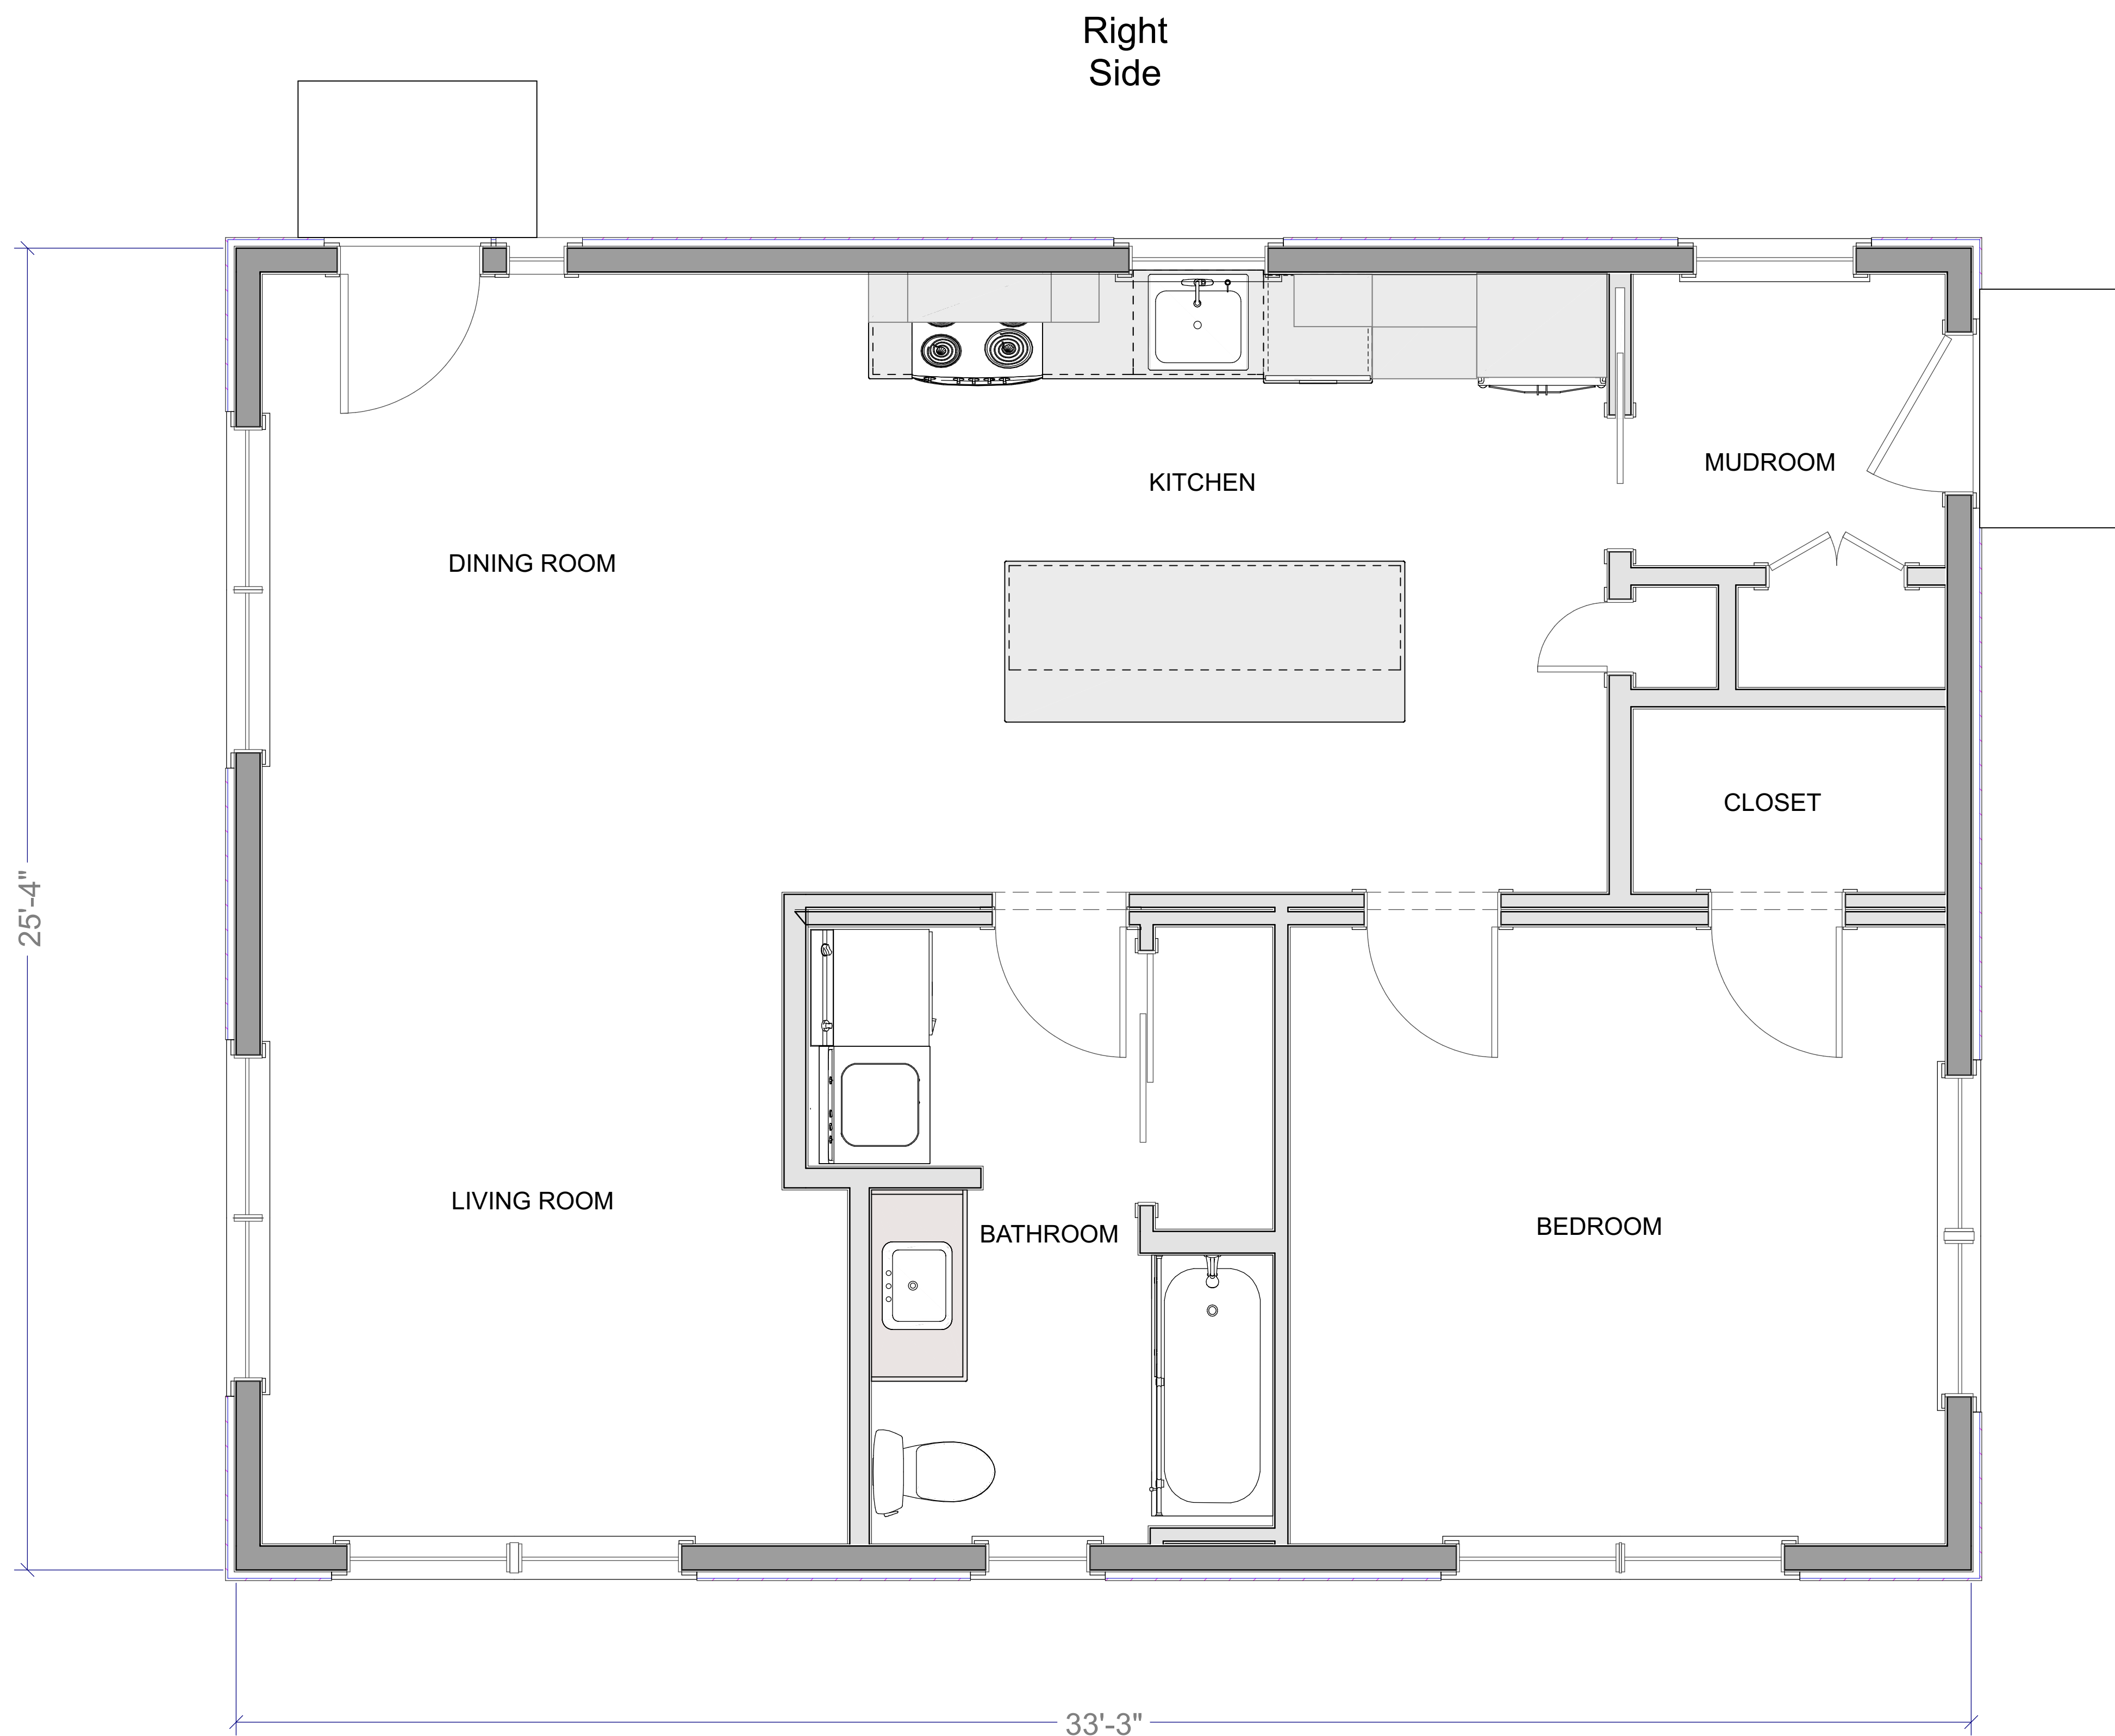

1
A1

Proposed Floor Plan

Scale: 1/2"/Ft when printed on 22"x34" Sheet
1/4"/Ft when printed on 11"x17" Sheet

Left Side

Right Side

Back Side

Front Side

DINING ROOM

KITCHEN

MUDROOM

CLOSET

LIVING ROOM

BATHROOM

BEDROOM

25'-4"

33'-3"