


HART ADDITION
 185 CENTRAL STREET
 CONCORD, MA 01742

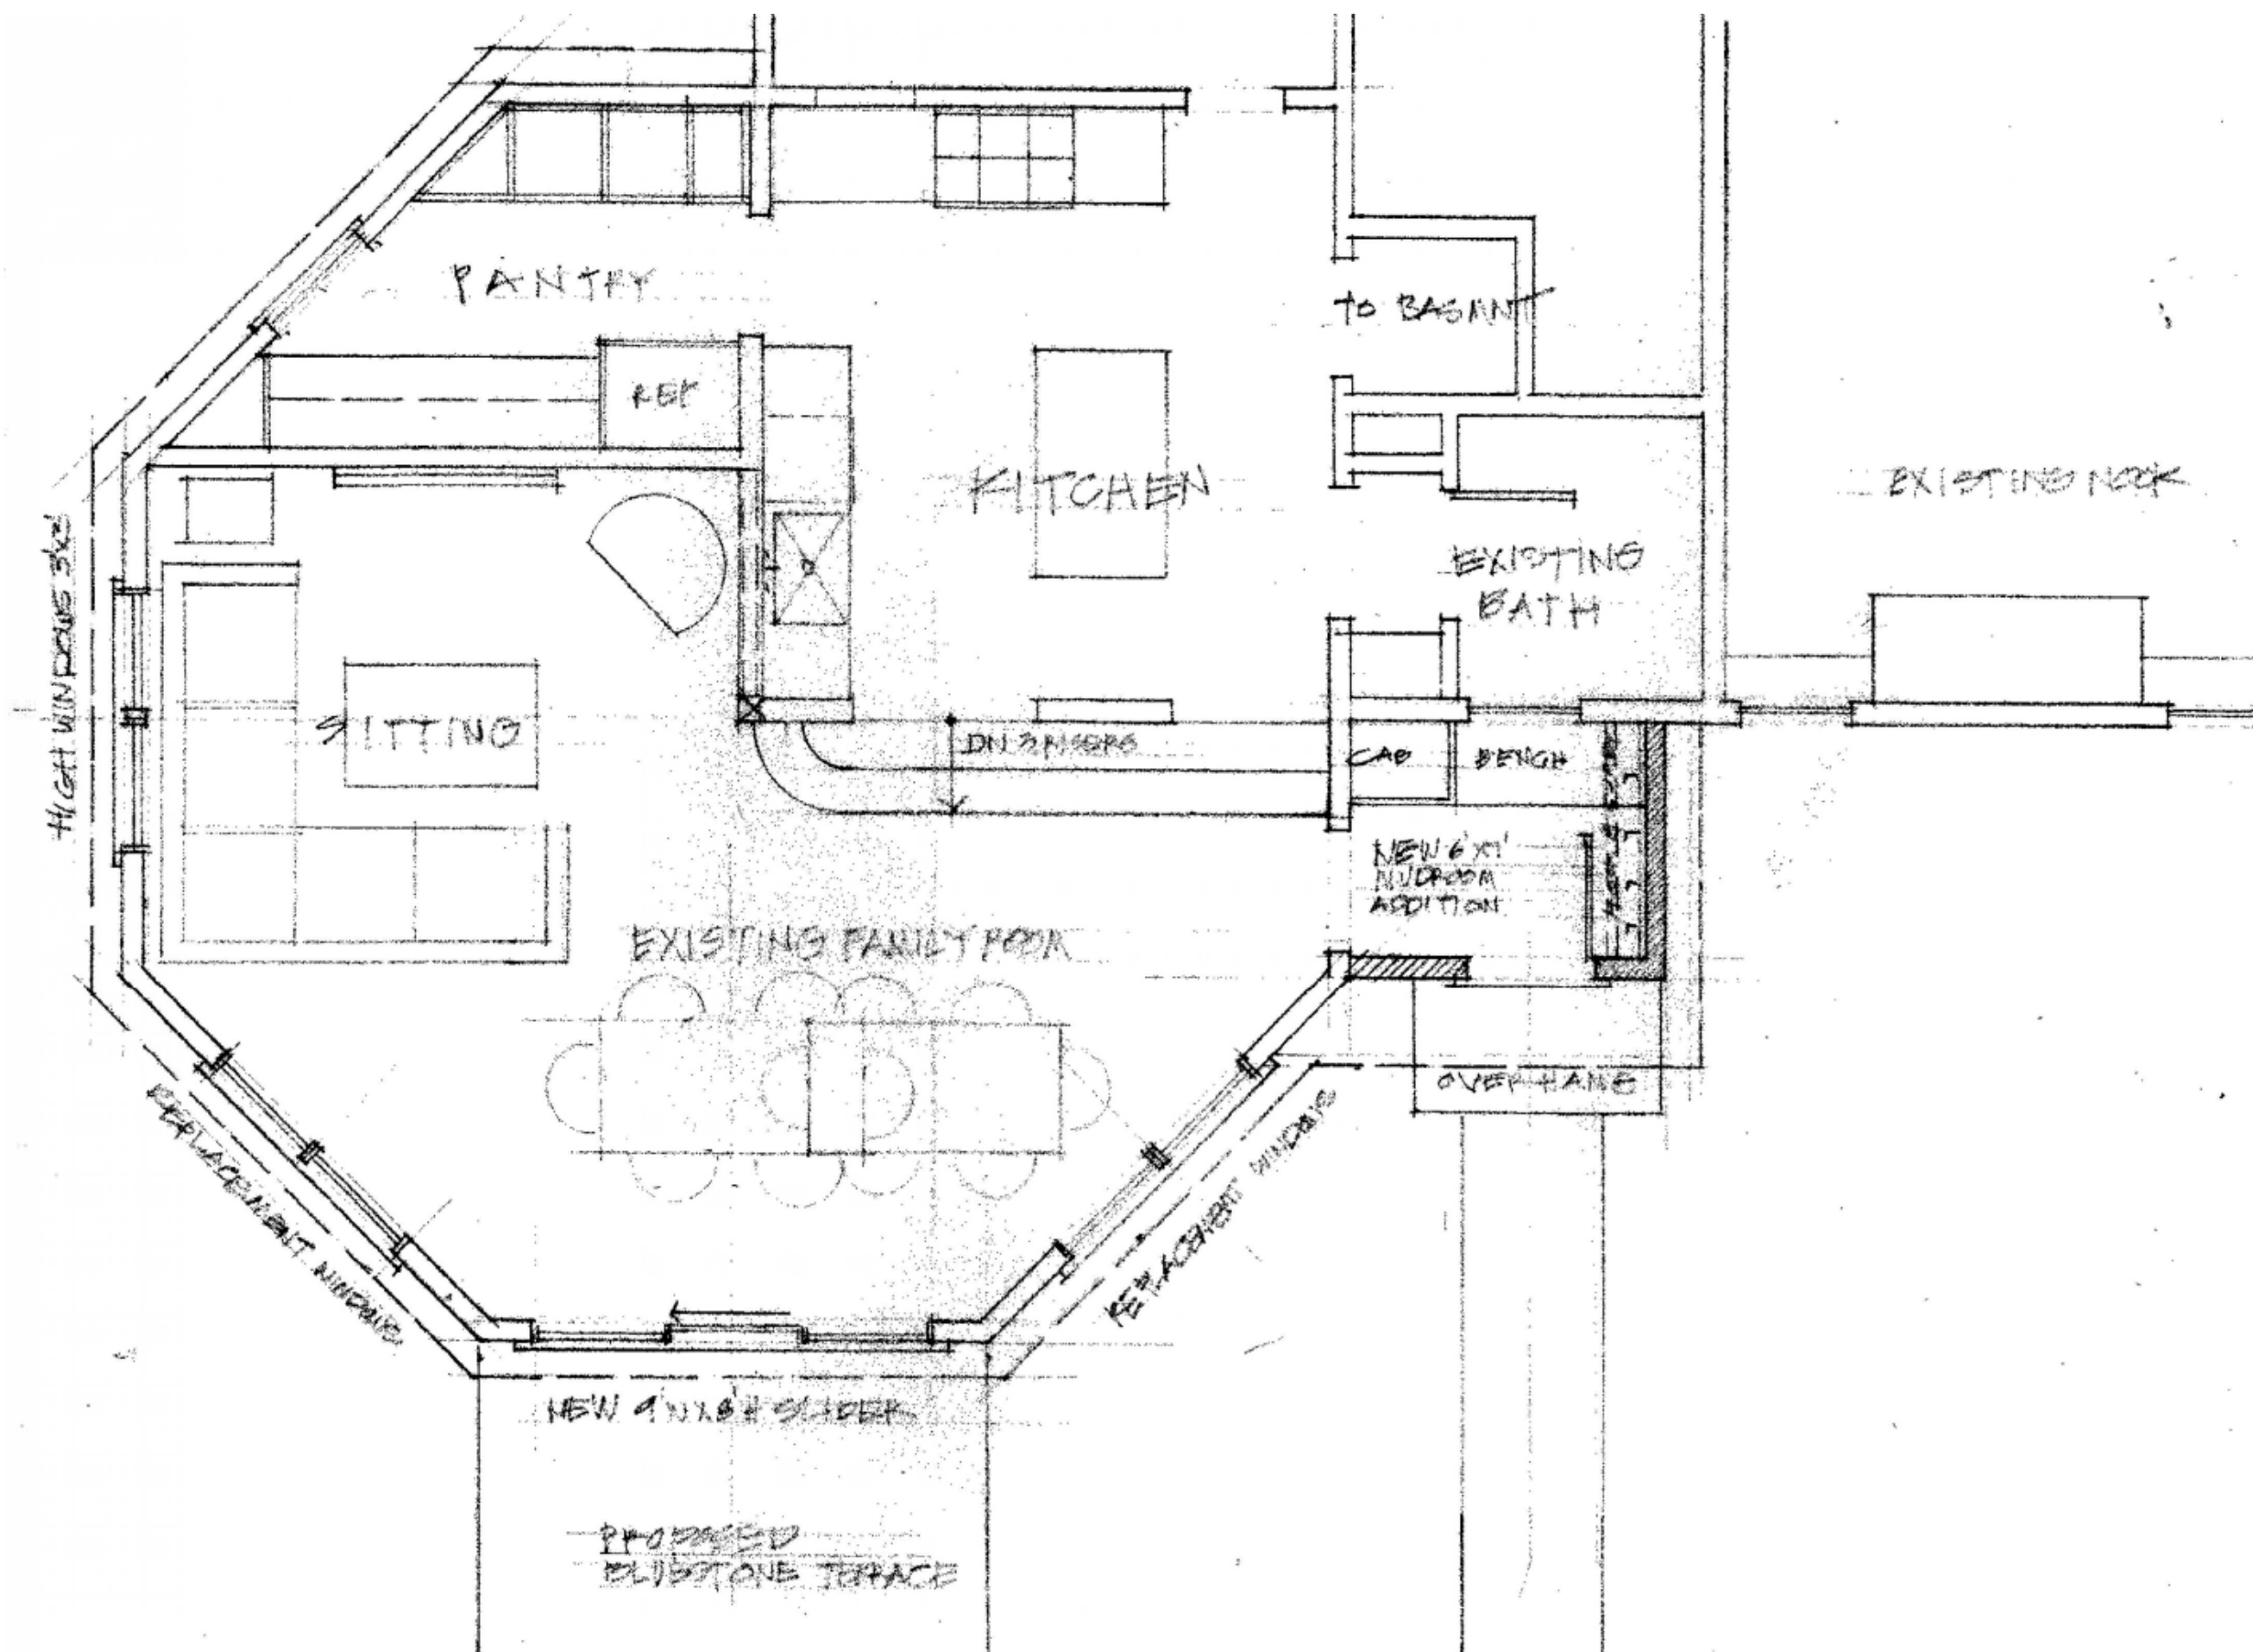

STILL RIVER DESIGN STUDIO
 100 Still River Road, Harvard Massachusetts 01451

Date: _____ Date: _____

Date: _____ Revision: _____

Title:

First Floor Plan

Date: AUGUST 8, 2025
 Scale: 1/4" = 1'-0"
 Job Number:
 Drawn By:
 Checked By:

SHEET No.: