

B.T. EMERSON

ARCHITECT, LLC

781.365.8282

WWW.BTE-ARCH.COM

333 SPRINGS RD

BEDFORD, MA 01730

© Copyright 2026 by B.T. Emerson,
Architect LLC. All Rights Reserved.

PROJECT NO.

2601

PROJECT TITLE

**CALABRO - PROPOSED
ADDITION**

PROJECT ADDRESS

**320 LOWELL ROAD
CONCORD, MA 01742**

DRAWING TITLE

MASS G.I.S.

SITE PLAN

DATE /ISSUE

01.20.2026

HDC APPLICATION


DRAWN BY

BTE

SCALE

AS NOTED



ORIENTATION

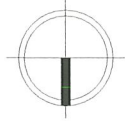


SHEET

AS1.0

320 LOWELL ROAD, CONCORD, MA

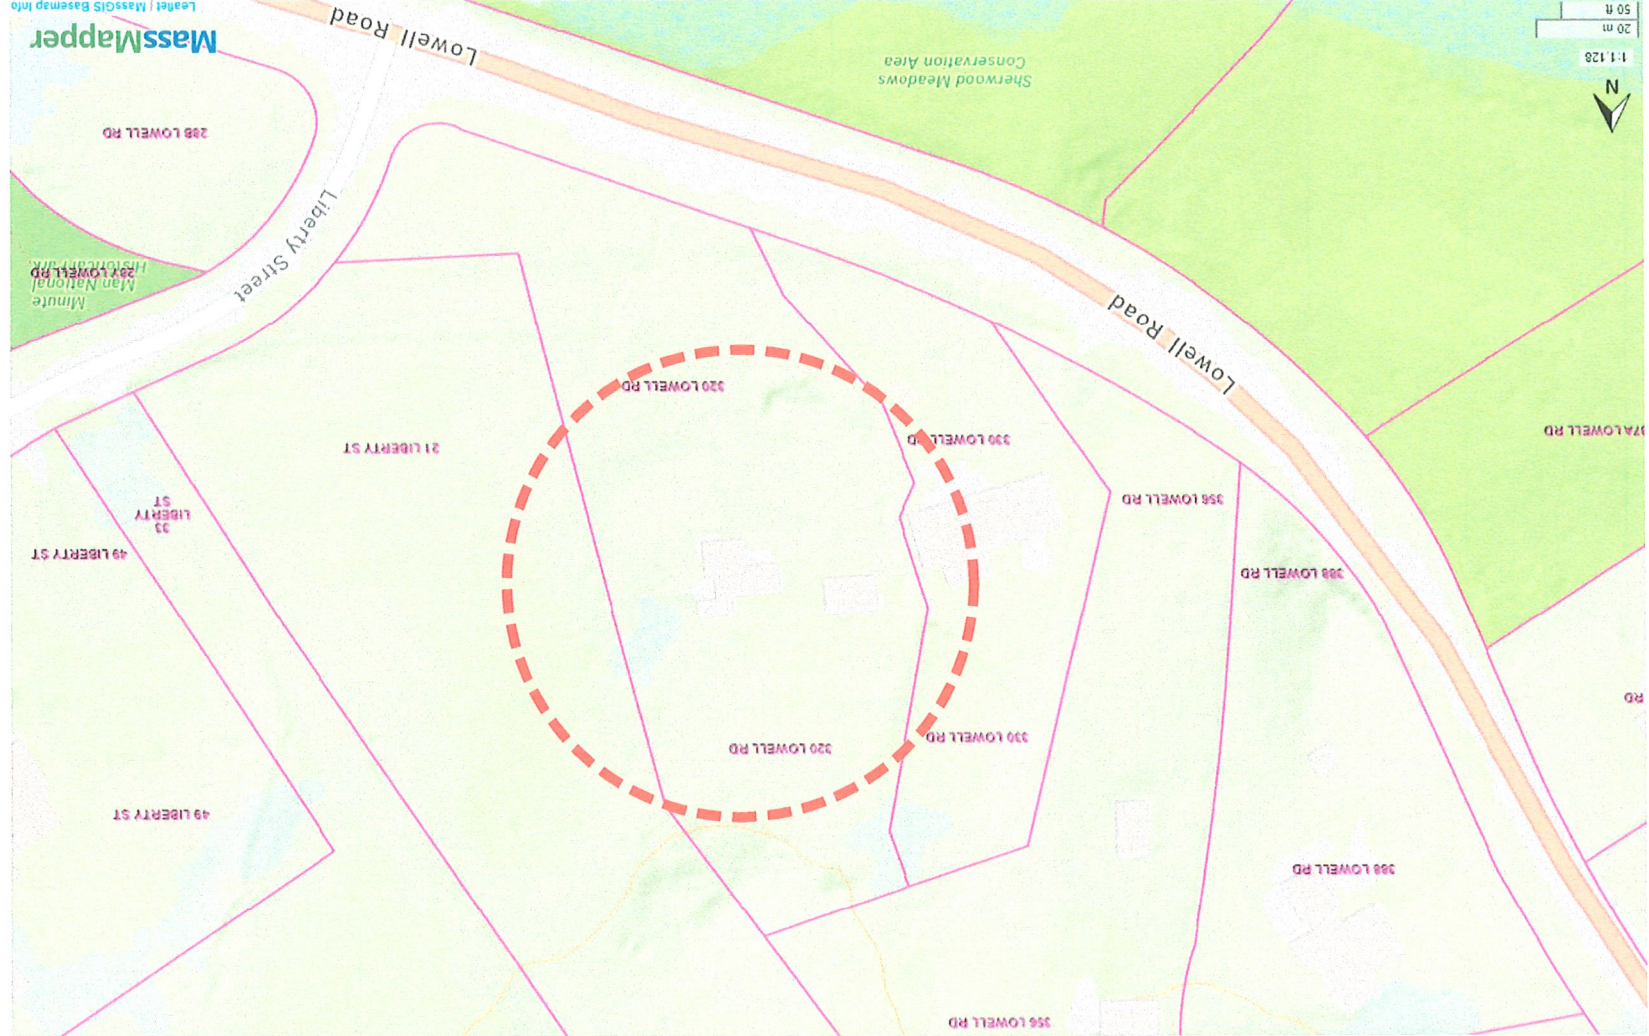 

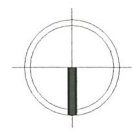

320 LOWELL ROAD, CONCORD, MA

