


**COLOR KEY**

- Existing to remain
- Existing to be removed
- Renovated areas
- New
- Rough Framing
- 5/8" Rough Dimension
- 5/8" Finish Dimension

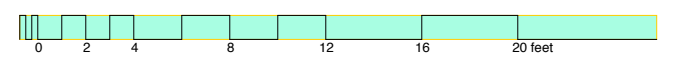




**ESSARC**  
 EAST SIDE STUDIO ARCHITECTS  
 2 Lexington Rd, Concord, MA  
 339-222-9395  
 JMiner@essarc.com  
 Julia Miner AIA

Design/Drawn: JM / RTC Printed On: 4/16/20

MINER-CALDWELL, 399 LOWELL ROAD, CONCORD

**FIRST FLOOR PLAN**

**A1**

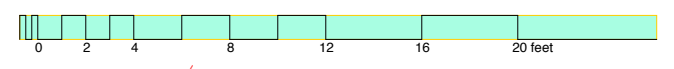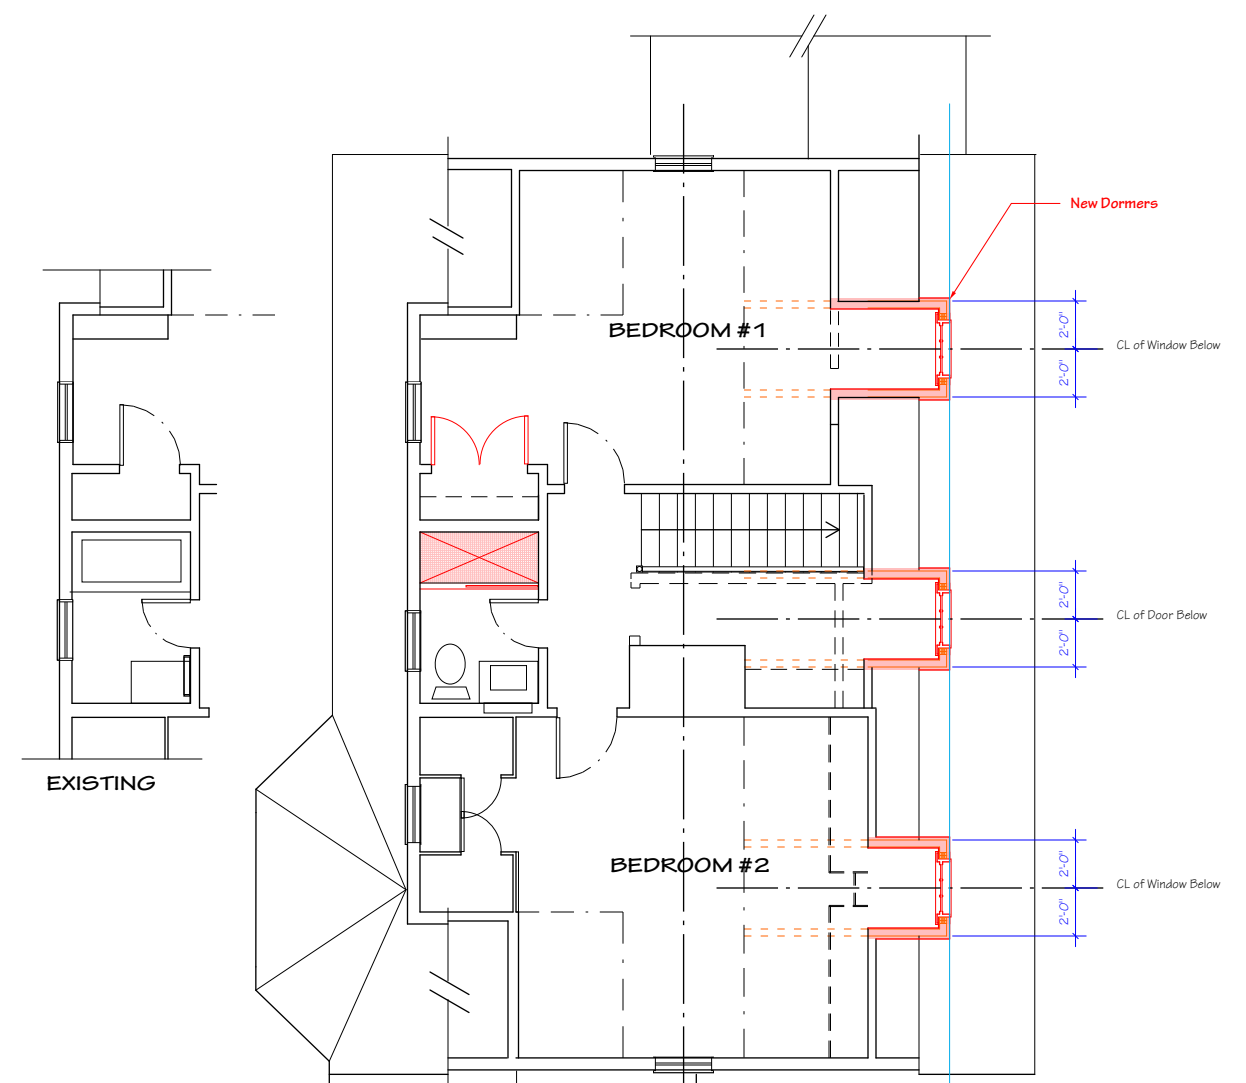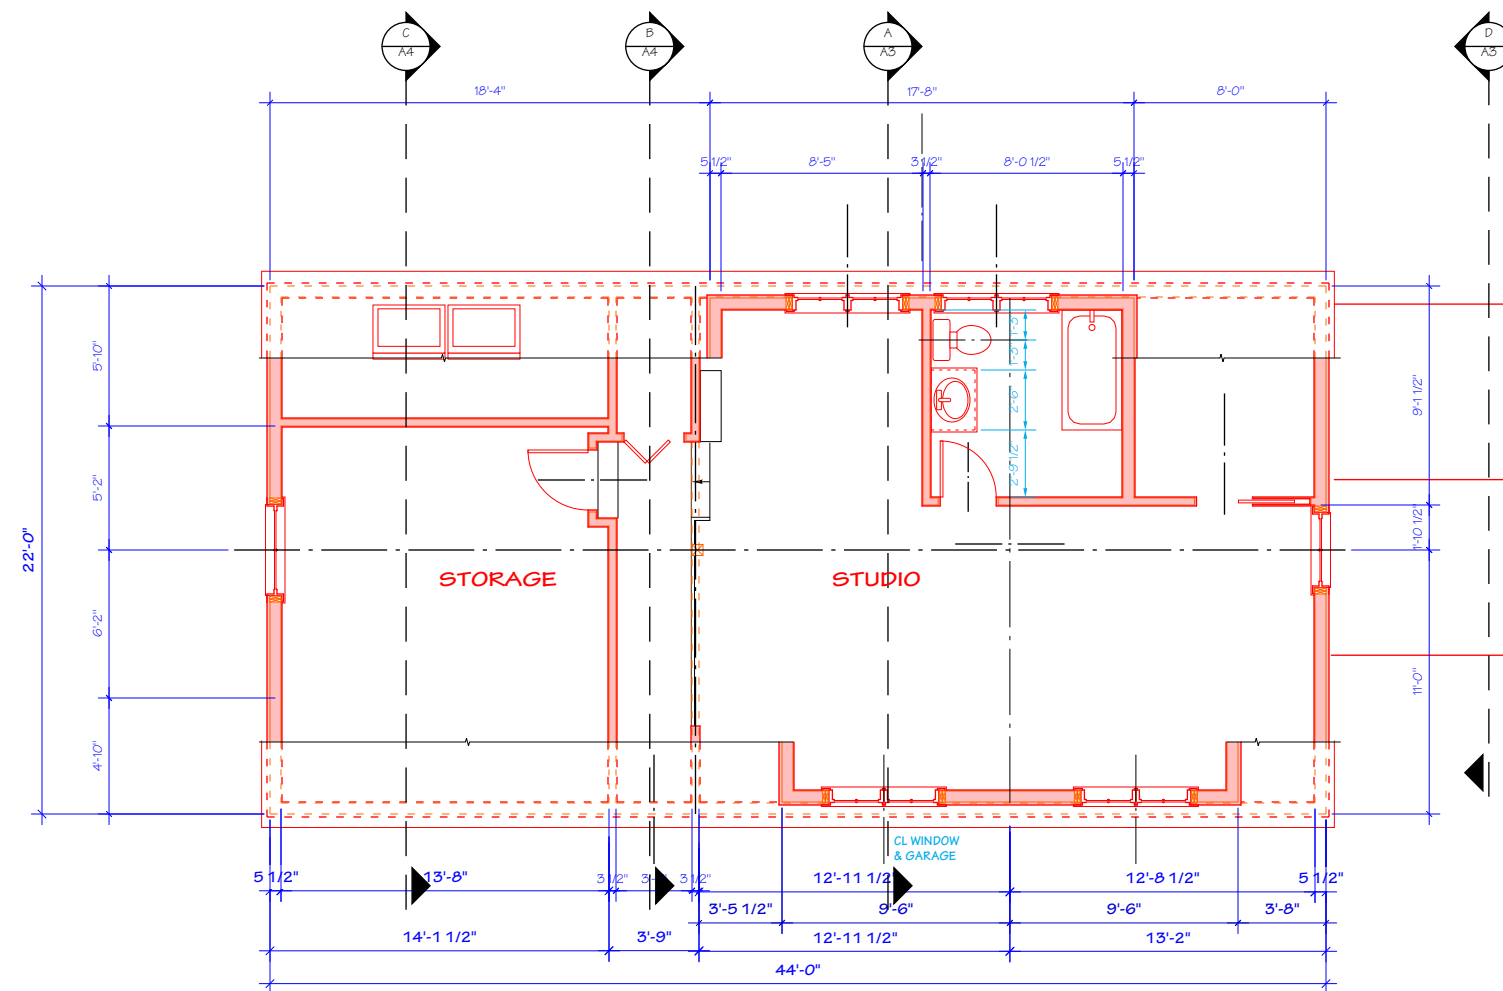

**ESSARC**  
 EAST SIDE STUDIO ARCHITECTS  
 2 Lexington Rd, Concord, MA  
 339-222-9395  
 JMiner@essarc.com  
 Julia Miner AIA

Design/Drawn: JM / RTC Printed On: 4/16/20

**MINER-CALDWELL, 399 LOWELL ROAD, CONCORD  
 2ND FLOOR PLAN**

**A2**




1 NORTH ELEVATION  
A3 SCALE: 1/4" = 1'-0"

2 SECTION A  
A1 SCALE: 1/4" = 1'-0"



3 SECTION D  
A1 SCALE: 1/4" = 1'-0"

4 EAST ELEVATION  
A3 SCALE: 1/4" = 1'-0"

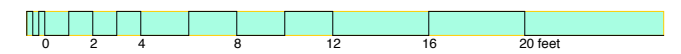

**ESSARC**  
EAST SIDE STUDIO ARCHITECTS  
2 Lexington Rd, Concord, MA  
339-222-9395  
JMiner@essarc.com  
Julia Miner AIA

Design/Drawn: JM /

Printed On:

NOTE: ALL DIMENSIONS ARE APPROXIMATE. VERIFY ALL DIMENSIONS IN FIELD AND CONSULT WITH OWNER/ARCHITECT ABOUT DISCREPANCIES.

MINER-CALDWELL, 399 LOWELL ROAD, CONCORD  
N & E Elevations

A3




1 SECTION C  
A4 SCALE: 1/4" = 1'-0"


2 SOUTH ELEVATION  
A4 SCALE: 1/4" = 1'-0"



3 WEST ELEVATION  
A4 SCALE: 1/4" = 1'-0"

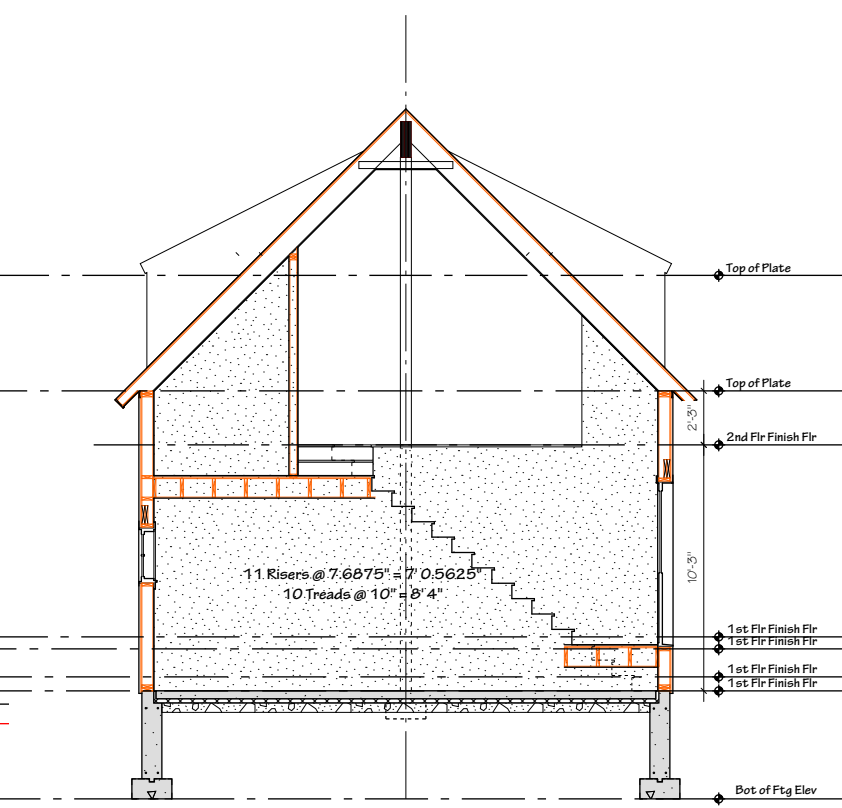

4 SECTION B  
A4 SCALE: 1/4" = 1'-0"

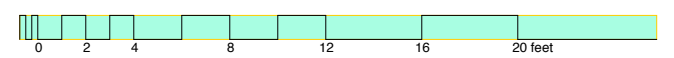

**ESSARC**  
EAST SIDE STUDIO ARCHITECTS  
2 Lexington Rd, Concord, MA  
339-222-9395  
JMiner@essarc.com  
Julia Miner AIA

NOTE: ALL DIMENSIONS ARE APPROXIMATE. VERIFY ALL DIMENSIONS IN FIELD AND CONSULT WITH OWNER/ARCHITECT ABOUT DISCREPANCIES.

Design/Drawn: JM / Printed On:  
MINER-CALDWELL, 399 LOWELL ROAD, CONCORD  
**S & W Elevations**

**A4**