



1 EXISTING NORTH ELEVATION
SCALE: 1/8" = 1'-0"

BROOKE RESIDENCE
255 MAIN STREET
CONCORD, MASSACHUSETTS

NASHAWTUC
ARCHITECTS INC.

Concord, MA 01742

978-371-0344

scale: 1/8" = 1'-0"

date: 7/14/2020

project no. 21922

drawn by: JDB

checked by: LMBA

EX-1



2 WEST ELEVATION
SCALE: 1/8" = 1'-0"

BROOKE RESIDENCE
255 MAIN STREET
CONCORD, MASSACHUSETTS

NASHAWTUC
ARCHITECTS INC.

Concord, MA 01742

978-371-0344

scale: 1/8"=1'-0"

date: 7/14/2020

project no. 21922


drawn by: JDB

checked by: LMBA

EX-2



1 PROPOSED NORTH ELEVATION
SCALE: 1/8" = 1'-0"

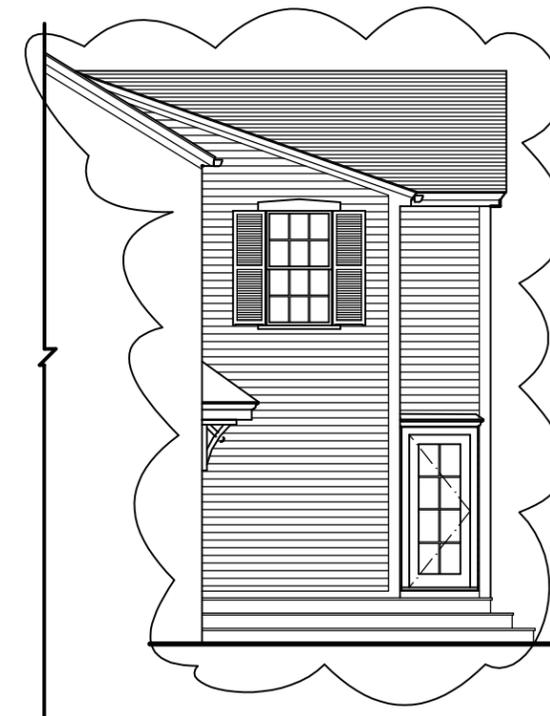

2 OBSCURED NORTH ELEVATION OF
KITCHEN / MASTER BATH

BROOKE RESIDENCE
255 MAIN STREET
CONCORD, MASSACHUSETTS

NASHAWTUC
ARCHITECTS INC.

Concord, MA 01742



978-371-0344


scale: 1/8" = 1'-0"

date: 1/14/2020

project no. 21922

drawn by: JDB

checked by: LMBA

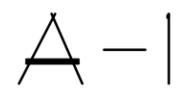



2 PROPOSED WEST ELEVATION
SCALE: 1/8" = 1'-0"

BROOKE RESIDENCE
255 MAIN STREET
CONCORD, MASSACHUSETTS

NASHAWTUC
ARCHITECTS INC.

Concord, MA 01742



978-371-0344

scale: 1/8" = 1'-0"

date: 7/14/2020

project no. 21922

drawn by: JDB

checked by: LMBA

A-2



1


SOUTH ELEVATION

SCALE: 1/8" = 1'-0"

BROOKE RESIDENCE
255 MAIN STREET
CONCORD, MASSACHUSETTS

NASHAWTUC
ARCHITECTS INC.

Concord, MA 01742

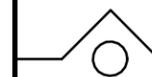

978-371-0344

scale: 1/8" = 1'-0"

date: 7/14/2020

project no. 21922

drawn by: JDB

checked by: LMBA

A-3



2 EAST ELEVATION
SCALE: 1/8" = 1'-0"

BROOKE RESIDENCE
255 MAIN STREET
CONCORD, MASSACHUSETTS

NASHAWTUC
ARCHITECTS INC.

Concord, MA 01742



978-371-0344

scale: 1/8" = 1'-0"

date: 1/14/2020

project no. 21922

drawn by: JDB

checked by: LMBA

A - 4