



2 EXISTING EAST ELEVATION (NO WORK PROPOSED)  
SCALE: 1/8" = 1'-0"

BROOKE RESIDENCE  
255 MAIN STREET  
CONCORD, MASSACHUSETTS

NASHAWTUC  
ARCHITECTS INC.

Concord, MA 01742



978-371-0344

scale: 1/8" = 1'-0"

date: 1/14/2020

project no. 21922

drawn by: JDB

checked by: LMBA

EX-1



1 EXISTING NORTH ELEVATION  
SCALE: 1/8" = 1'-0"

BROOKE RESIDENCE  
255 MAIN STREET  
CONCORD, MASSACHUSETTS

NASHAWTUC  
ARCHITECTS INC.

Concord, MA 01742



978-371-0344

scale: 1/8" = 1'-0"

date: 1/14/2020

project no. 21922

drawn by: JDB

checked by: LMBA

EX-2



2


EXISTING WEST ELEVATION

SCALE: 1/8" = 1'-0"

BROOKE RESIDENCE  
255 MAIN STREET  
CONCORD, MASSACHUSETTS

NASHAWTUC  
ARCHITECTS INC.

Concord, MA 01742

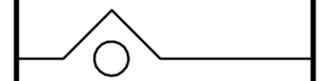

978-371-0344

scale: 1/8"=1'-0"

date: REV 8/3/20

project no. 21922


drawn by: JDB

checked by: LMBA

EX-3



1 PROPOSED NORTH ELEVATION  
SCALE: 1/8" = 1'-0"

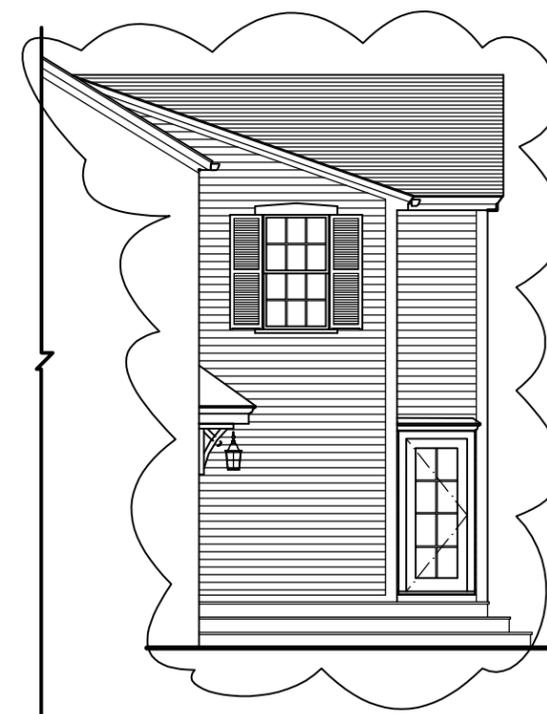

2 OBSCURED NORTH ELEVATION OF  
KITCHEN / MASTER BATH

BROOKE RESIDENCE  
255 MAIN STREET  
CONCORD, MASSACHUSETTS

NASHAWTUC  
ARCHITECTS INC.

Concord, MA 01742



978-371-0344


scale: 1/8" = 1'-0"

date: REV 8/3/20

project no. 21922

drawn by: JDB

checked by: LMBA

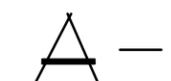



2 PROPOSED WEST ELEVATION  
SCALE: 1/8" = 1'-0"

BROOKE RESIDENCE  
255 MAIN STREET  
CONCORD, MASSACHUSETTS

NASHAWTUC  
ARCHITECTS INC.

Concord, MA 01742



978-371-0344

scale: 1/8" = 1'-0"

date: REV 8/3/20

project no. 21922

drawn by: JDB

checked by: LMBA

A-2