



Everts Residence - Main House Drawing Set
18 Windmill Hill Road, Concord, MA, 01742

Oudens Elio Architecture, LLC
46 Welham Street, Suite 4A, Boston, MA 02118
T 617.422.0980 F 617.422.0981

Revision:	Date:
PRICING SET	01/24/20
APPROVALS SET	08/27/20


Sheet Title:
SITE PLAN

01.24.2020
Date: AS NOTED
Scale:
Drawn:
Checked:
Project No: 1904

Sheet No.:
**G
1.1**



1 LOCUS PLAN (REFERENCE: CONCORD MA PUBLIC WEBMAP)
NOT TO SCALE

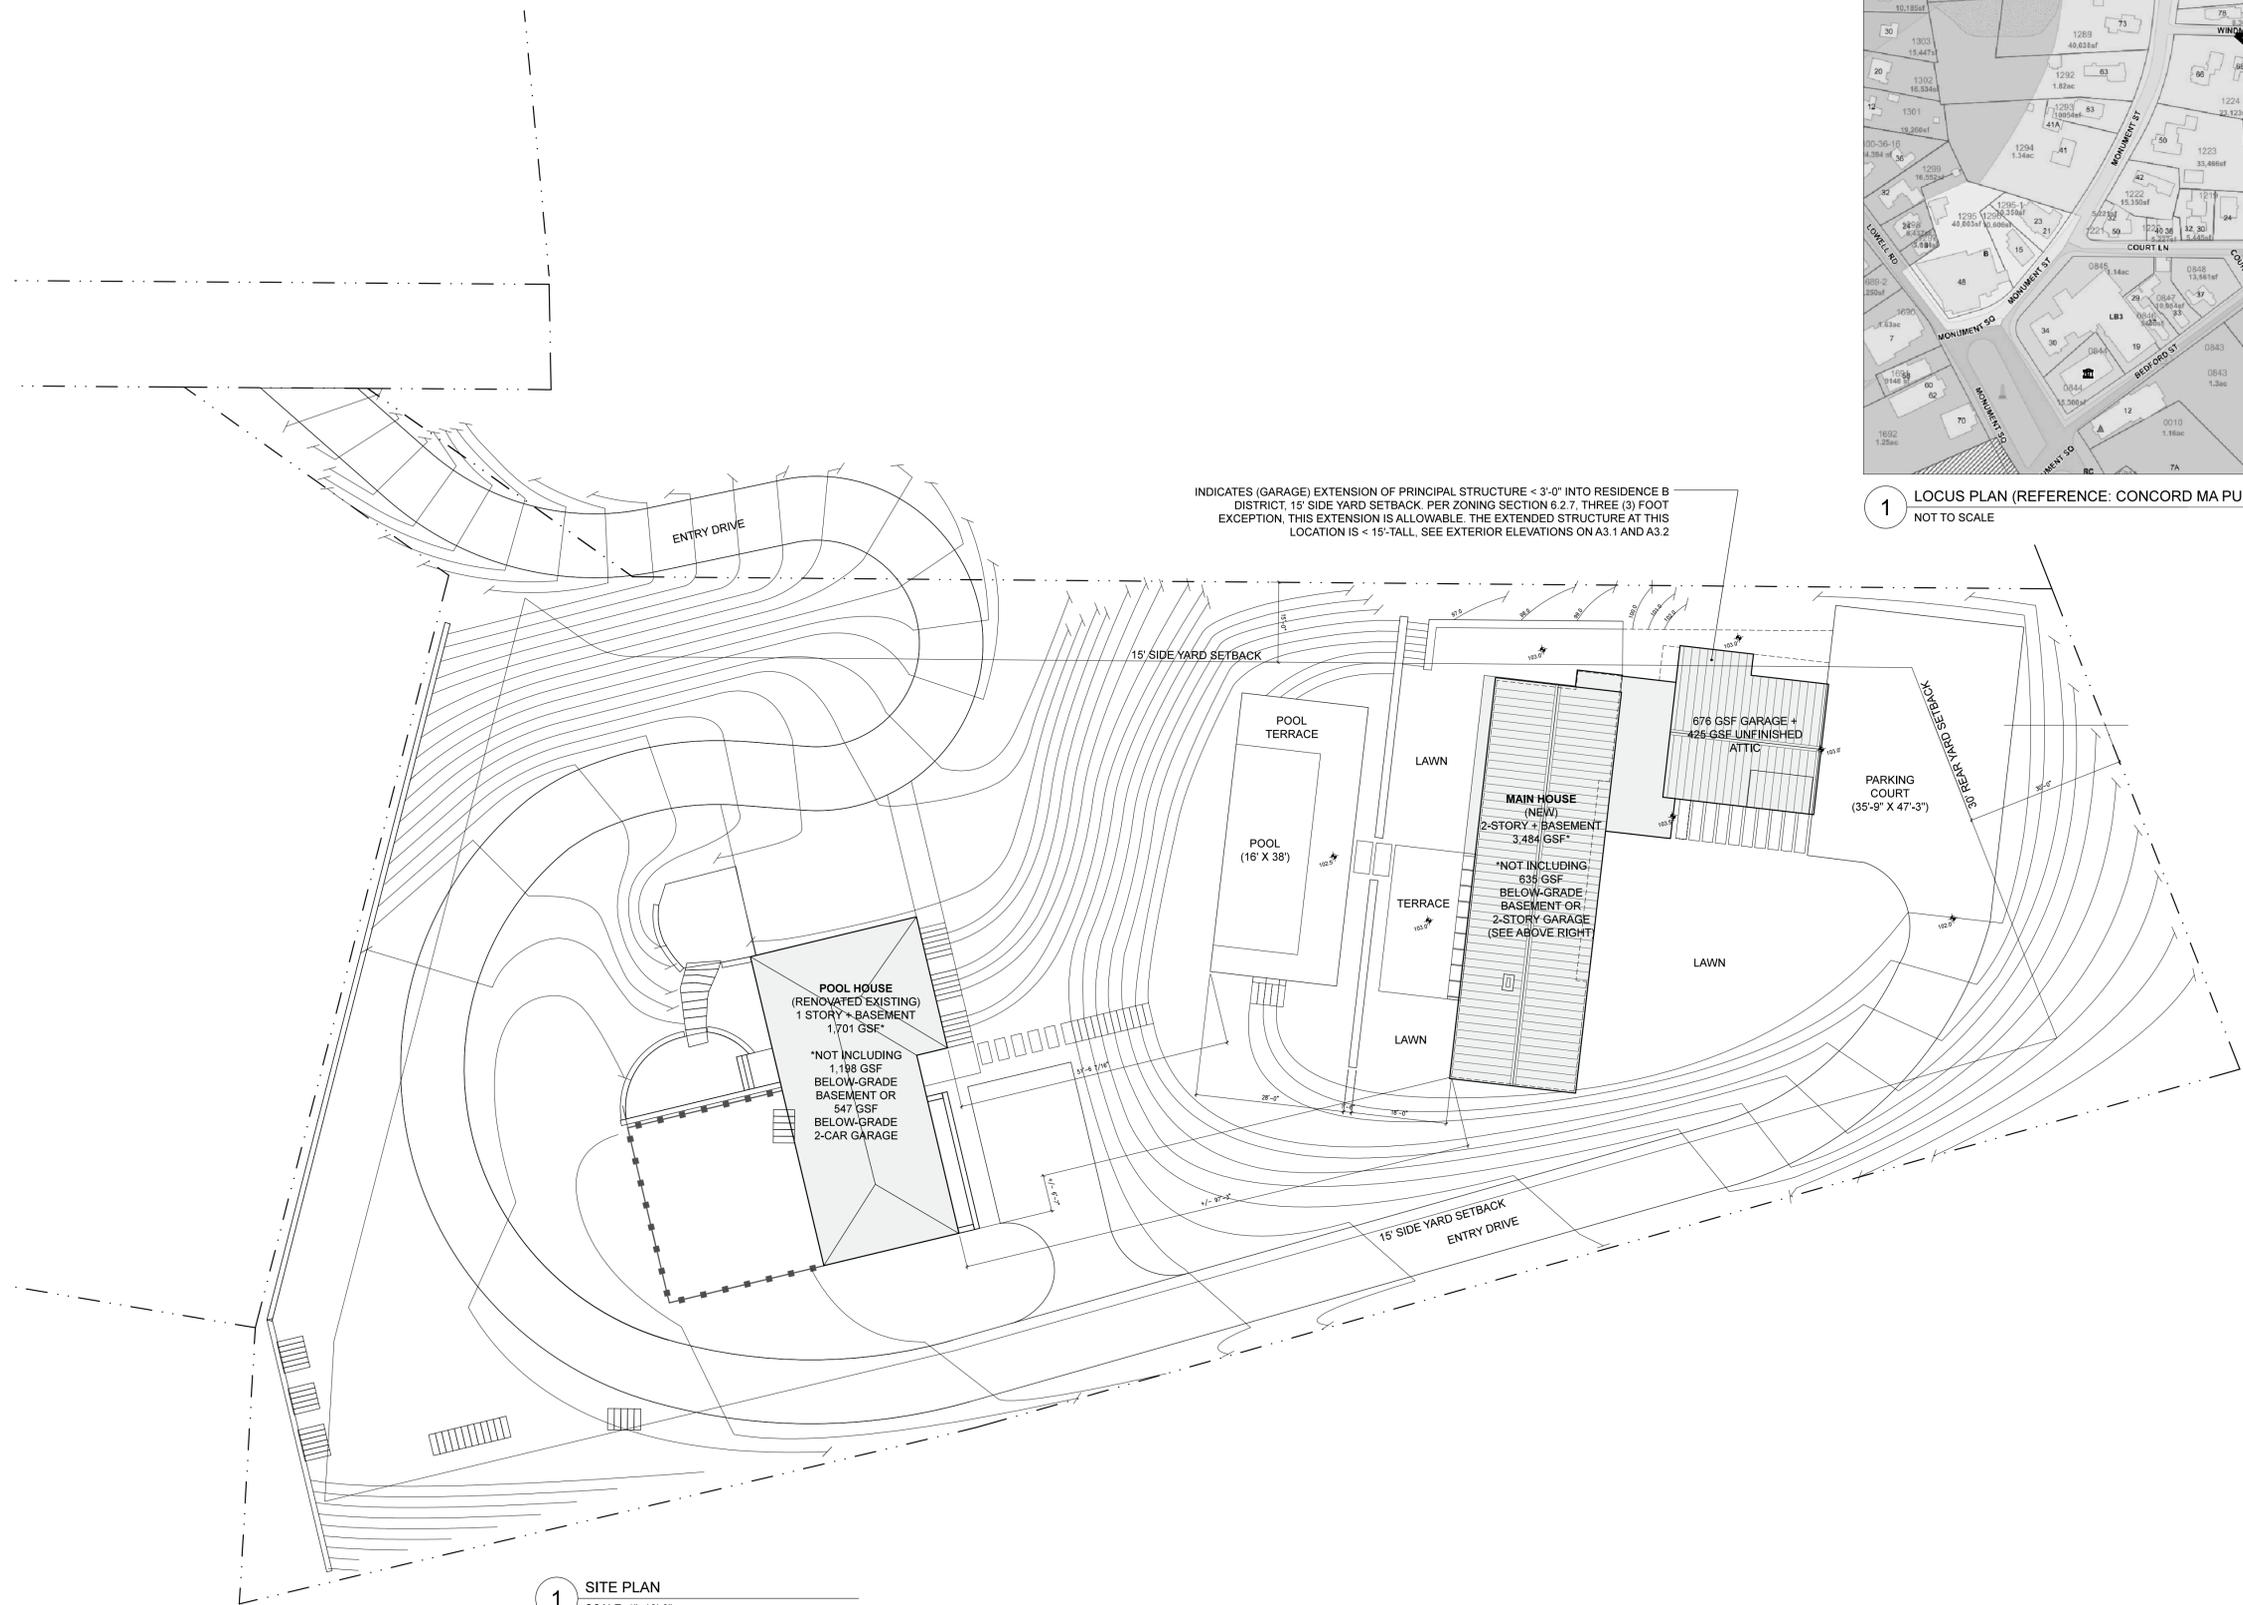

1 SITE PLAN
SCALE: 1"=16'-0"





Evarts Residence - Main House Drawing Set
 18 Windmill Hill Road, Concord, MA, 01742

Oudens Eilo Architecture, LLC
 46 Waltham Street, Suite 4A, Boston, MA 02118
 T 617.422.0980 F 617.422.0981

Revision:	Date:
PRICING SET	01/24/20
APPROVALS SET	08/27/20

Sheet Title:
BASEMENT FLOOR PLAN

Date: 01.24.2020
 Scale: 1/4" = 1'-0"
 Drawn: Drawn:
 Checked: Checked:
 Project No: 1904

Sheet No.: **A 1.1**



1 BASEMENT FLOOR PLAN 635 GSF
 SCALE: 1/4"=1'-0"



- GENERAL NOTES:**
- REFER TO A9.1 FOR DOOR SCHEDULE, WINDOW SCHEDULE, ROOM FINISH SCHEDULE & BUILT-IN SCHEDULE
 - REFER TO FLOOR PLANS AND BUILT-IN SCHEDULE FOR LOCATION OF PLUMBING FIXTURES & FITTINGS. CONTRACTOR TO PROVIDE ALLOWANCE FOR PRODUCTS AND INSTALLATION.
 - REFER TO FLOOR PLANS AND BUILT-IN SCHEDULE FOR APPLIANCE & EQUIPMENT LOCATIONS. ALL APPLIANCES TO BE PURCHASED BY OWNER AND INSTALLED BY CONTRACTOR.
 - PROVIDE \$10/SF ALLOWANCE FOR LIGHT FIXTURES.





Evarts Residence - Main House Drawing Set
18 Windmill Hill Road, Concord, MA, 01742

Oudens Elio Architecture, LLC
46 Welham Street, Suite 4A, Boston, MA 02118
T 617.422.0980 F 617.422.0981

Revision:	Date:
PRICING SET	01/24/20
APPROVALS SET	08/27/20

Sheet Title:
FIRST FLOOR PLAN

Date: 01.24.2020
Scale: 1/4" = 1'-0"
Drawn:
Checked:
Project No: 1904

Sheet No.:
A 1.2



1 FIRST FLOOR PLAN 1,891 GSF
SCALE: 1/4"=1'-0"

- GENERAL NOTES:**
- REFER TO A9.1 FOR DOOR SCHEDULE, WINDOW SCHEDULE, ROOM FINISH SCHEDULE & BUILT-IN SCHEDULE
 - REFER TO FLOOR PLANS AND BUILT-IN SCHEDULE FOR LOCATION OF PLUMBING FIXTURES & FITTINGS. CONTRACTOR TO PROVIDE ALLOWANCE FOR PRODUCTS AND INSTALLATION.
 - REFER TO FLOOR PLANS AND BUILT-IN SCHEDULE FOR APPLIANCE & EQUIPMENT LOCATIONS. ALL APPLIANCES TO BE PURCHASED BY OWNER AND INSTALLED BY CONTRACTOR.
 - PROVIDE \$10/SF ALLOWANCE FOR LIGHT FIXTURES.





Evarts Residence - Main House Drawing Set
 18 Windmill Hill Road, Concord, MA, 01742


Oudens Eilo Architecture, LLC
 46 Waltham Street, Suite 4A, Boston, MA 02118
 T 617.422.0980 F 617.422.0981

Revision:	Date:
PRICING SET	01/24/20
APPROVALS SET	08/27/20

Sheet Title:
SECOND FLOOR PLAN

Date: 01/24/2020
 Scale: 1/4" = 1'-0"
 Drawn: Checked:
 Project No: 1904

Sheet No.: **A 1.3**

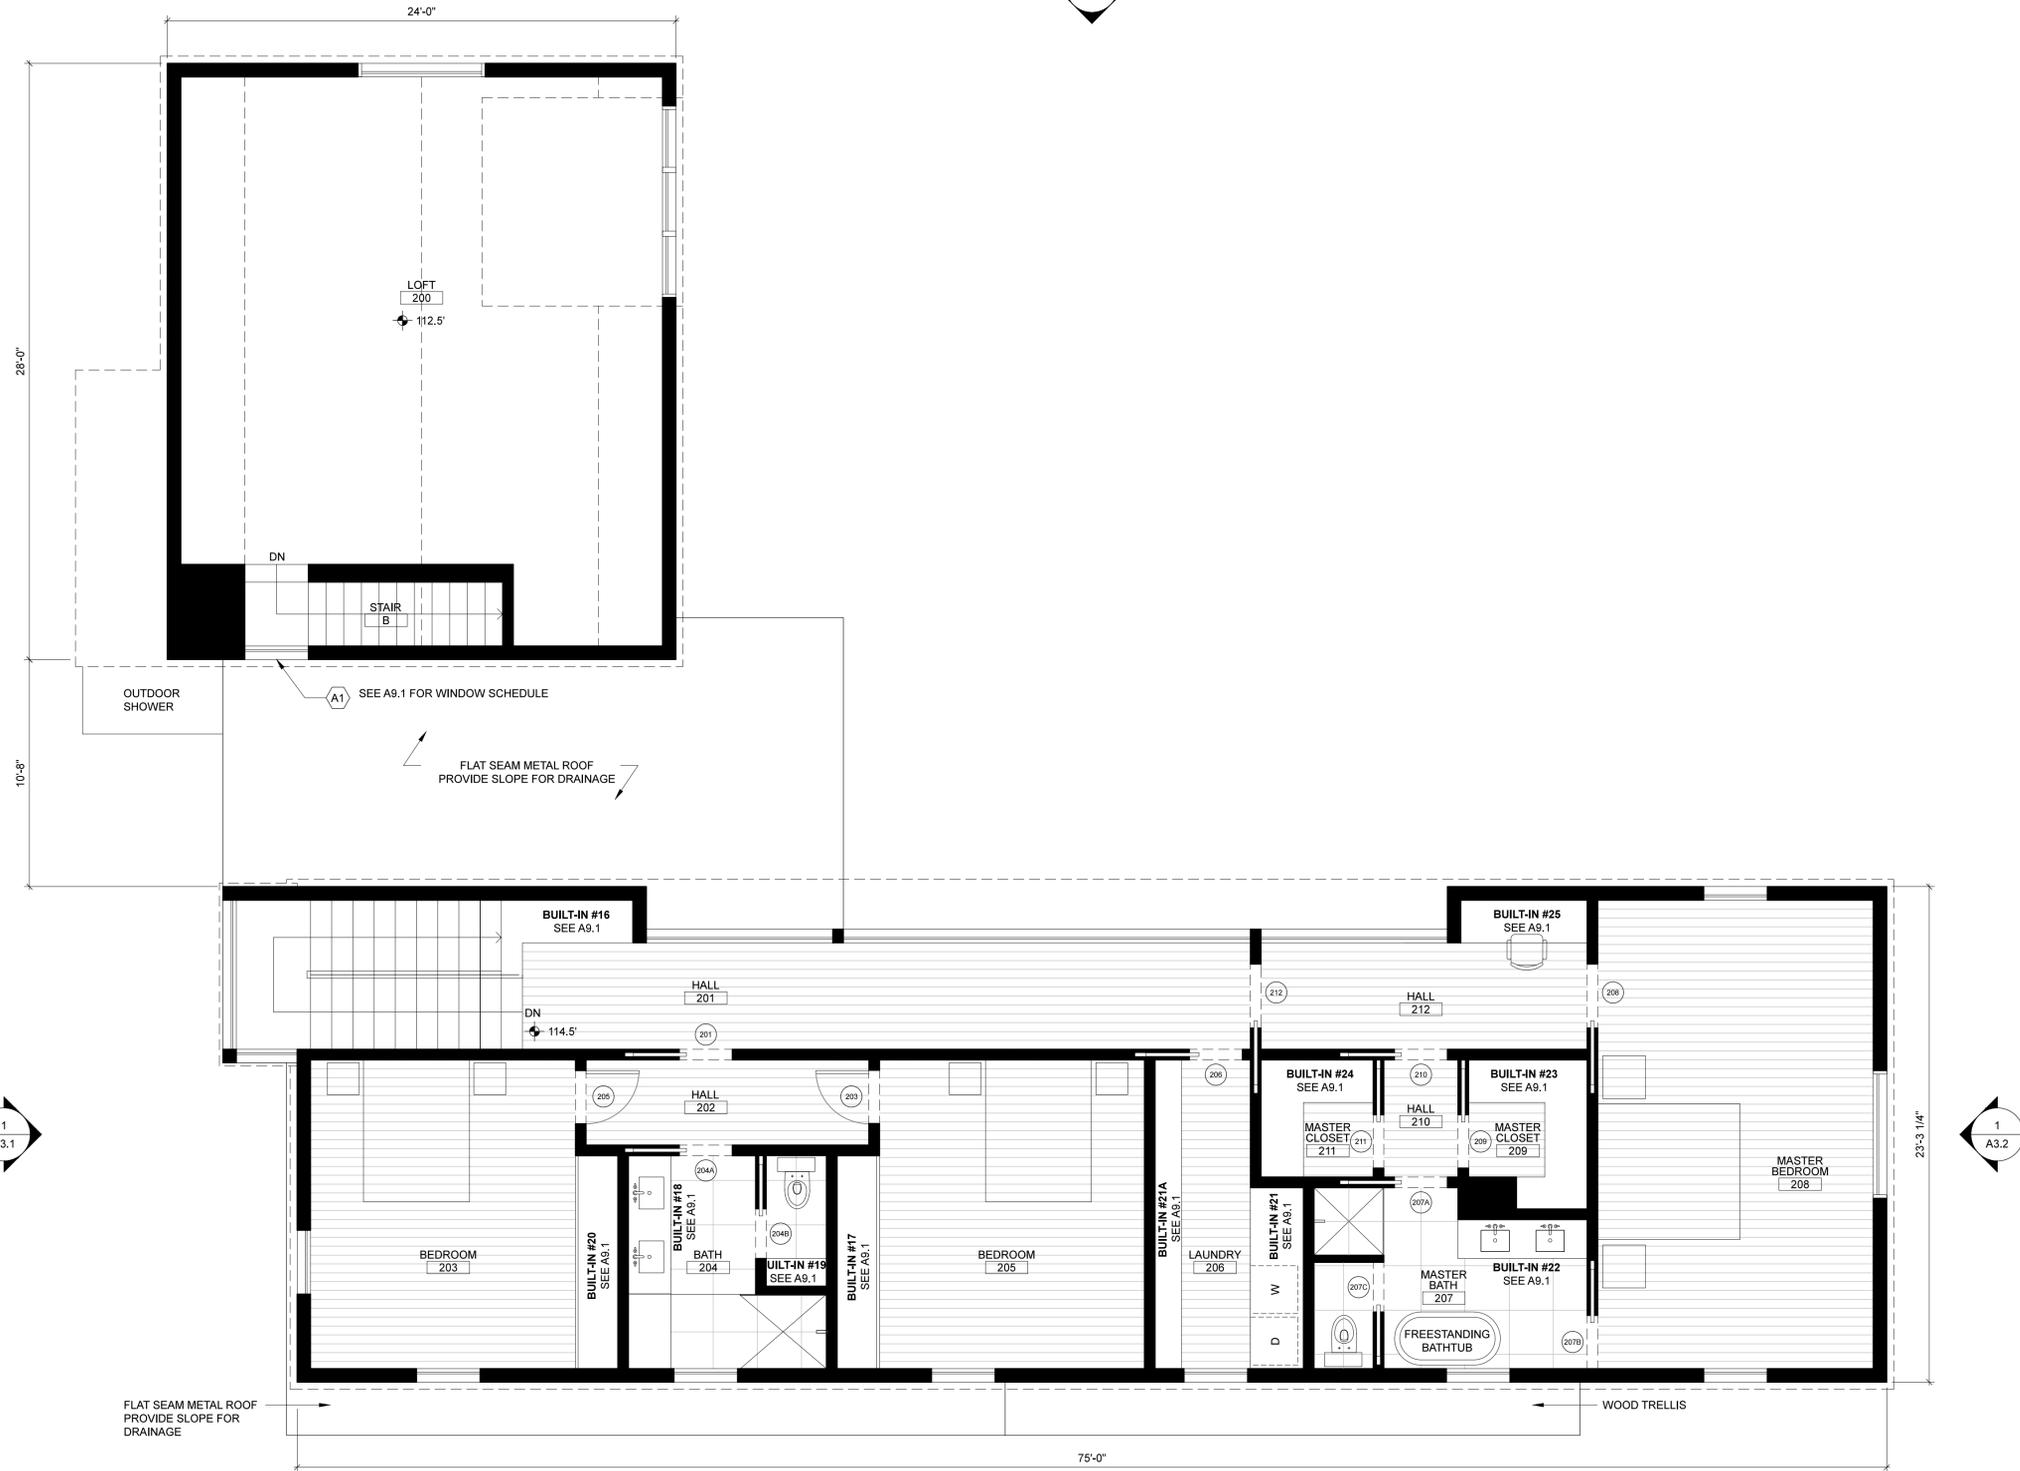

1 SECOND FLOOR PLAN 1,593 GSF
 SCALE: 1/4"=1'-0"



- GENERAL NOTES:**
- REFER TO A9.1 FOR DOOR SCHEDULE, WINDOW SCHEDULE, ROOM FINISH SCHEDULE & BUILT-IN SCHEDULE
 - REFER TO FLOOR PLANS AND BUILT-IN SCHEDULE FOR LOCATION OF PLUMBING FIXTURES & FITTINGS. CONTRACTOR TO PROVIDE ALLOWANCE FOR PRODUCTS AND INSTALLATION.
 - REFER TO FLOOR PLANS AND BUILT-IN SCHEDULE FOR APPLIANCE & EQUIPMENT LOCATIONS. ALL APPLIANCES TO BE PURCHASED BY OWNER AND INSTALLED BY CONTRACTOR.
 - PROVIDE \$10/SF ALLOWANCE FOR LIGHT FIXTURES.





Evarts Residence
 18 Windmill Hill Road, Concord, MA, 01742


Oudens Eilo Architecture, LLC
 46 Welham Street, Suite 4A, Boston, MA 02118
 T 617.422.0980 F 617.422.0981

Revision:	Date:
PRICING SET	01/24/20
APPROVALS SET	08/27/20

Sheet Title:
ROOF PLAN

Date: 01.24.2020
 Scale: 1/4" = 1'-0"
 Drawn: 1904
 Checked:
 Project No:

Sheet No.:
A 1.4

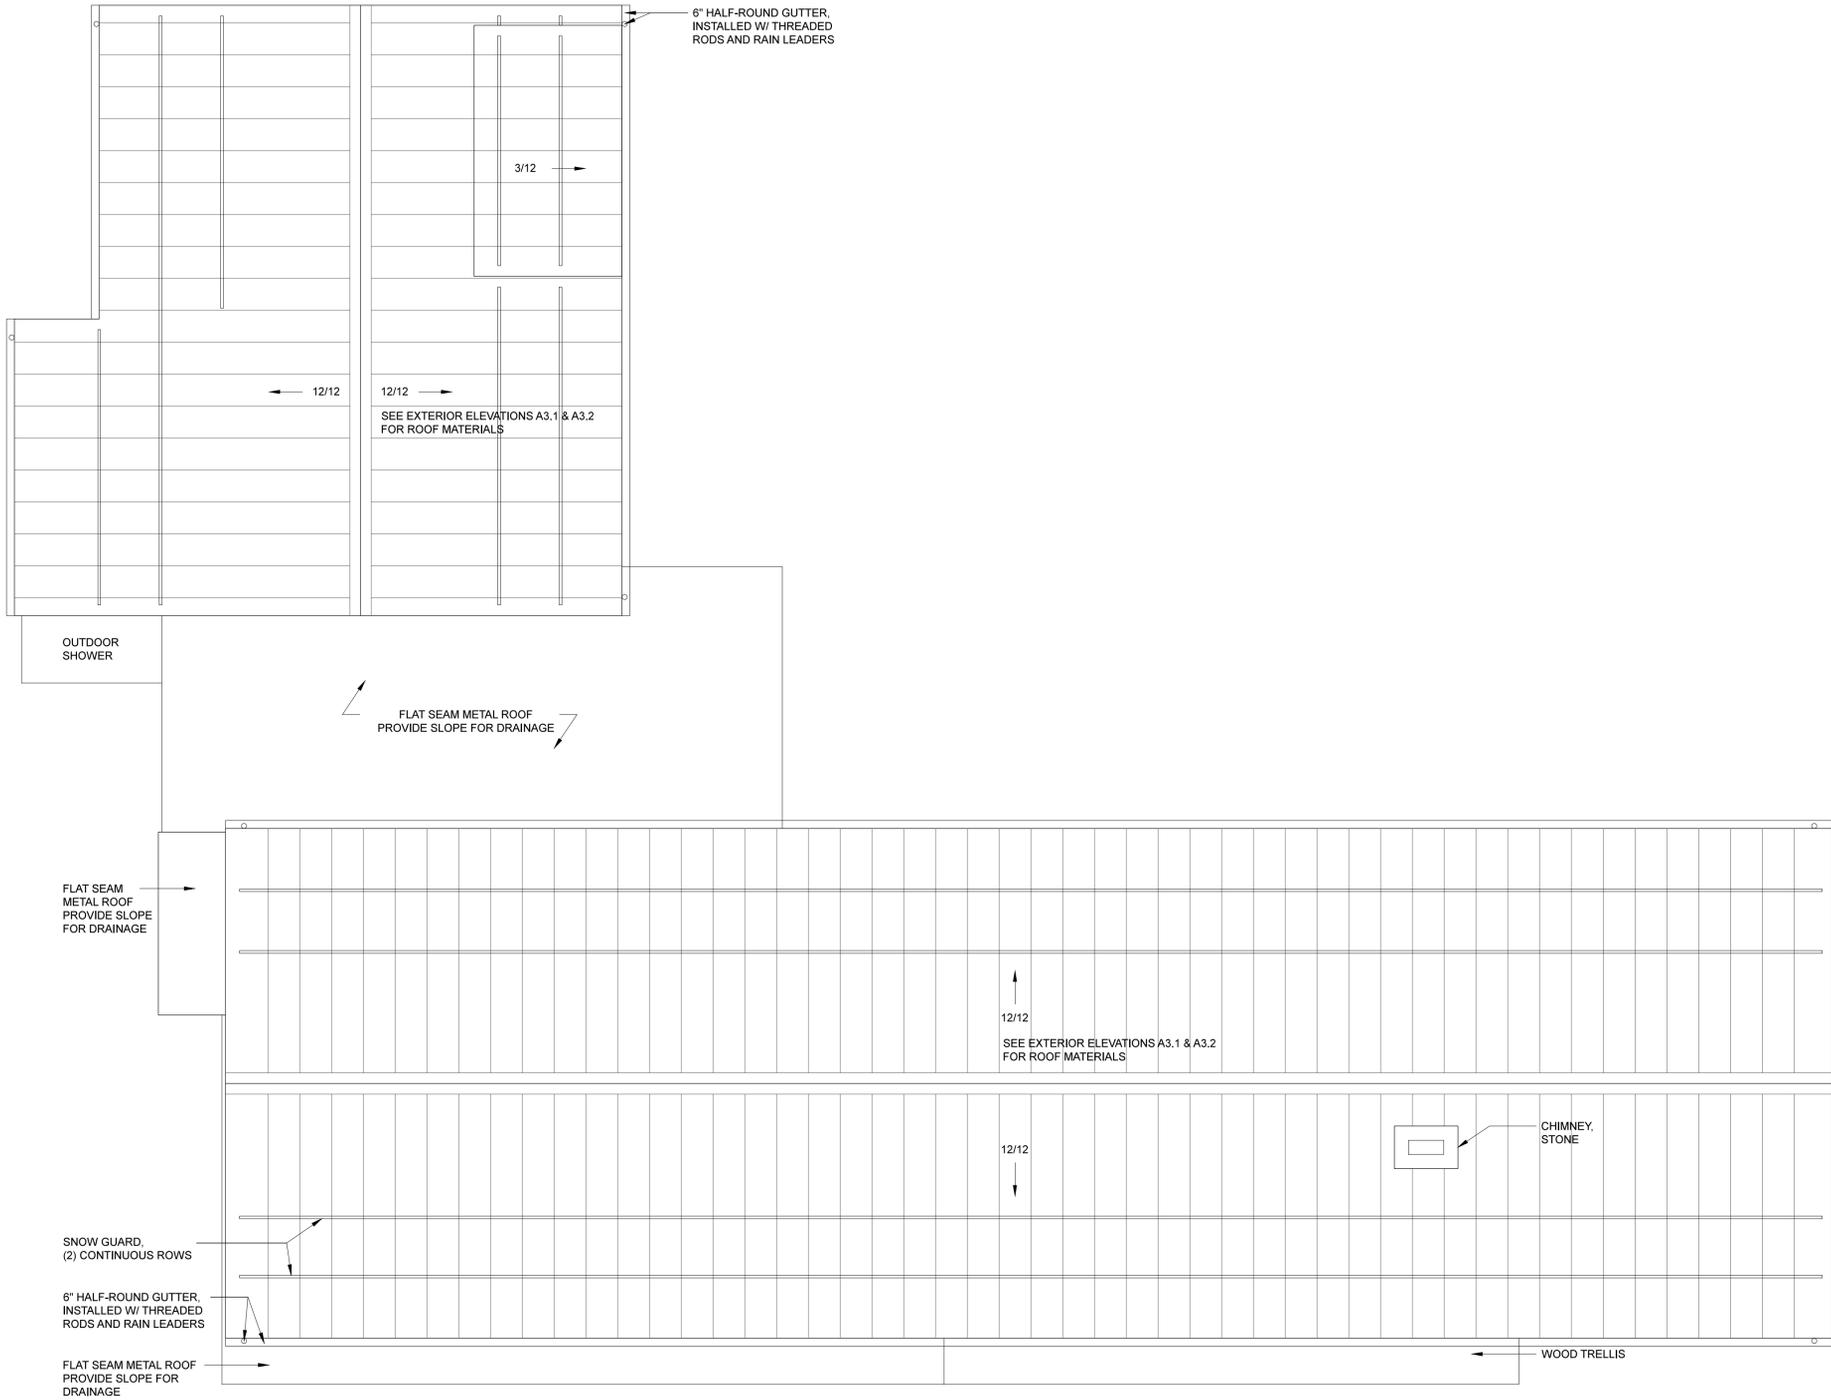

1 ROOF PLAN
 SCALE: 1/4"=1'-0"



- GENERAL NOTES:**
- REFER TO A9.1 FOR DOOR SCHEDULE, WINDOW SCHEDULE, ROOM FINISH SCHEDULE & BUILT-IN SCHEDULE
 - REFER TO FLOOR PLANS AND BUILT-IN SCHEDULE FOR LOCATION OF PLUMBING FIXTURES & FITTINGS. CONTRACTOR TO PROVIDE ALLOWANCE FOR PRODUCTS AND INSTALLATION.
 - REFER TO FLOOR PLANS AND BUILT-IN SCHEDULE FOR APPLIANCE & EQUIPMENT LOCATIONS. ALL APPLIANCES TO BE PURCHASED BY OWNER AND INSTALLED BY CONTRACTOR.
 - PROVIDE \$10/SF ALLOWANCE FOR LIGHT FIXTURES.





Everts Residence - Main House Drawing Set
18 Windmill Hill Road, Concord, MA, 01742


Oudens Elio Architecture, LLC
46 Welham Street, Suite 4A, Boston, MA 02118
T 617.422.0980 F 617.422.0981

Revision:	Date:
PRICING SET	01/24/20
APPROVALS SET	08/27/20


Sheet Title:
EXTERIOR ELEVATIONS

Date: 01/24/2020
Scale: 1/4" = 1'-0"
Drawn:
Checked:
Project No: 1904

Sheet No.:
**A
3.1**

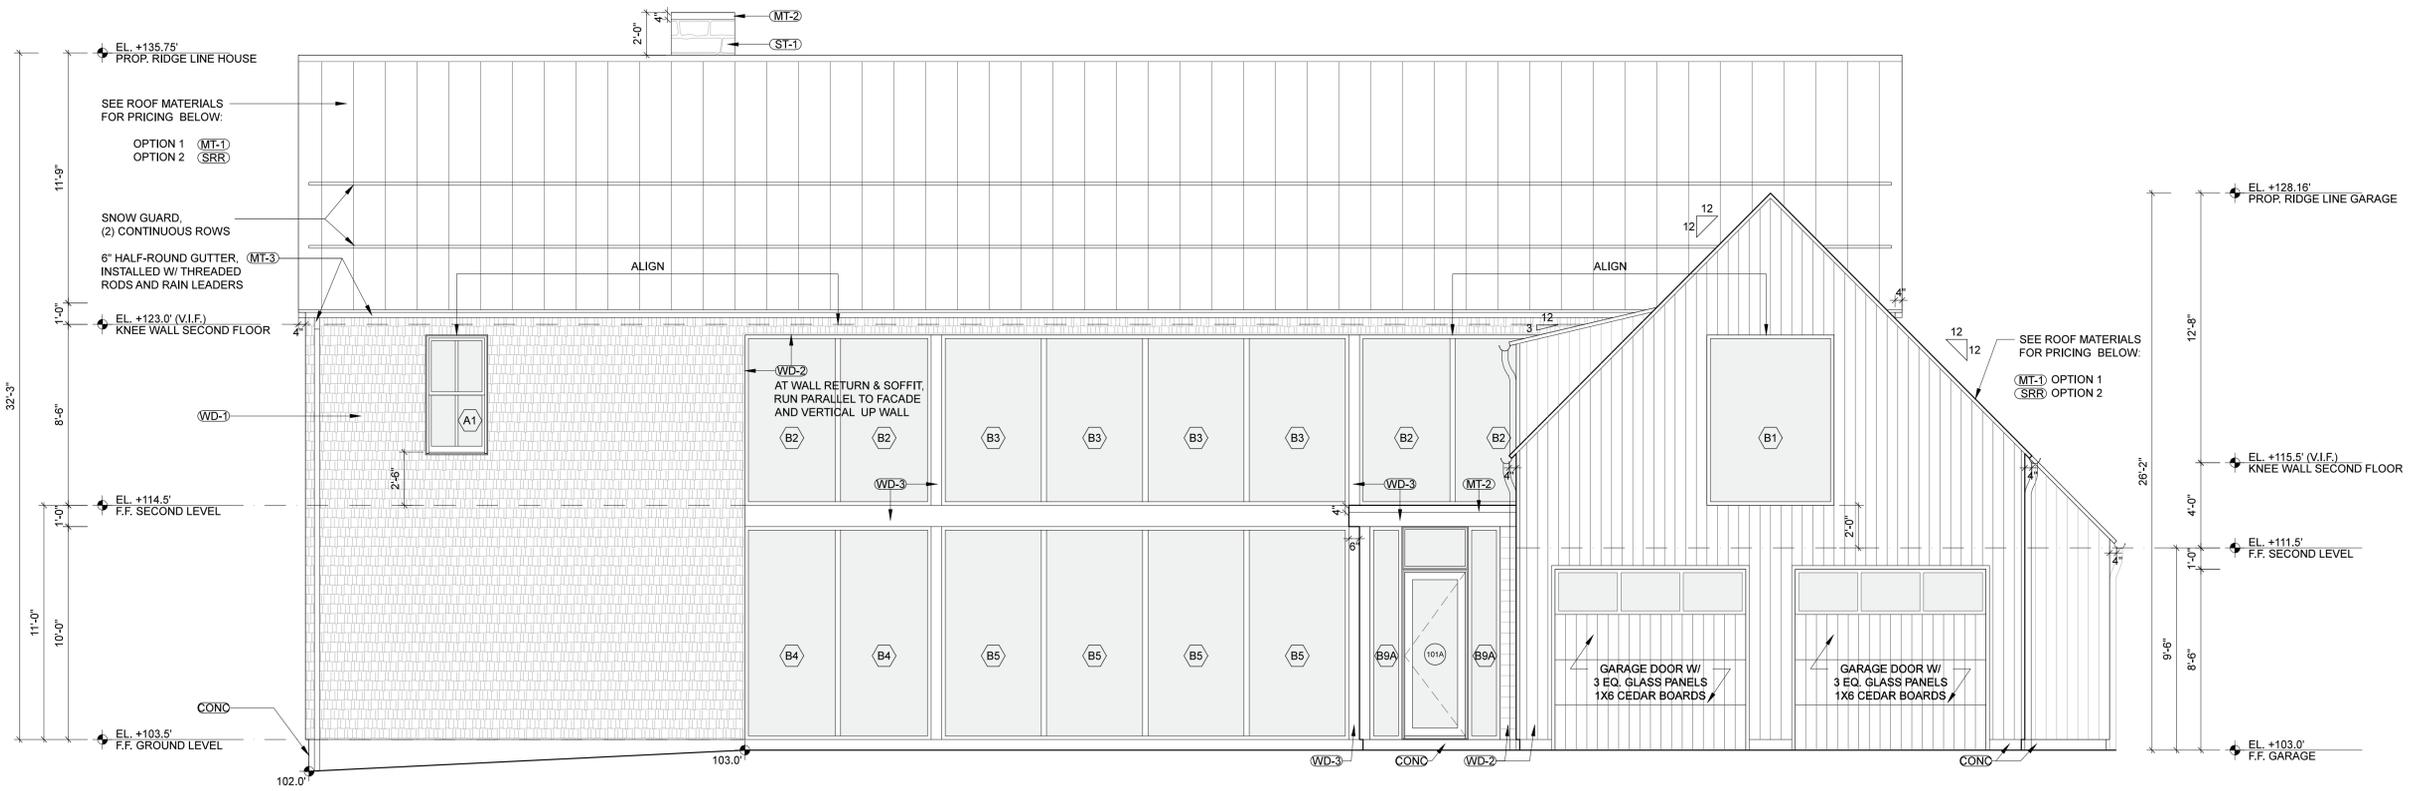

2 EAST ELEVATION
SCALE: 1/4"=1'-0"

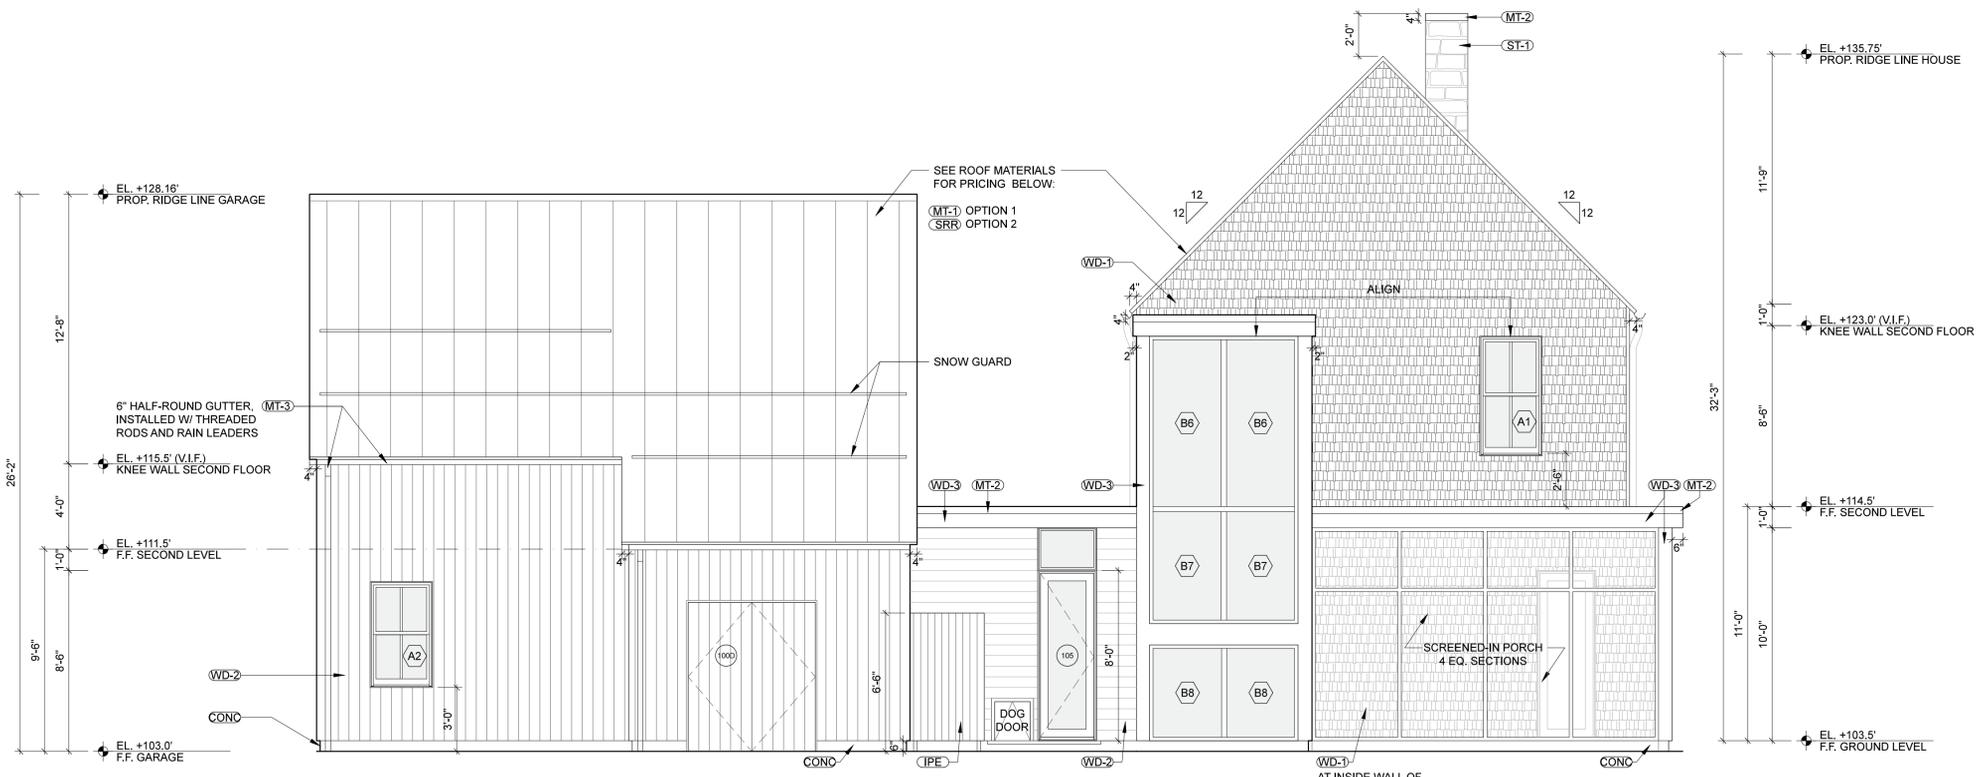

1 NORTH ELEVATION
SCALE: 1/4"=1'-0"

- MATERIAL KEY:**
- CONC CONCRETE SLAB / CURB
 - (IPE) 1X4 WOOD BOARDS, IPE
 - (MT-1) STANDING SEAM METAL ROOF, KYNAR COATED STEEL
 - (MT-2) METAL CAP / PANEL, ZINC COATED COPPER, USE FREEDOM GRAY -OR- EQ
 - (MT-3) METAL GUTTER OR RAIN LEADER, KYNAR COATED ALUMINUM
 - (SRR) SMOOTH ROLL ROOFING, SANDED
 - (ST-1) FIELDSTONE
 - (WD-1) ALASKAN YELLOW CEDAR SHINGLE
 - (WD-2) ALASKAN YELLOW CEDAR 1x6 T&G, ORIENTATION AS SHOWN OR NOTED
 - (WD-3) ALASKAN YELLOW CEDAR BOARDS



Everts Residence - Main House Drawing Set
18 Windmill Hill Road, Concord, MA, 01742


Oudens Elio Architecture, LLC
46 Walham Street, Suite 4A, Boston, MA 02118
T 617.422.0980 F 617.422.0981

Revision:	Date:
PRICING SET	01/24/20
APPROVALS SET	08/27/20


Sheet Title:
EXTERIOR ELEVATIONS

Date: 01.24.2020
Scale: 1/4" = 1'-0"
Drawn:
Checked:
Project No: 1904

Sheet No.:
A 3.2

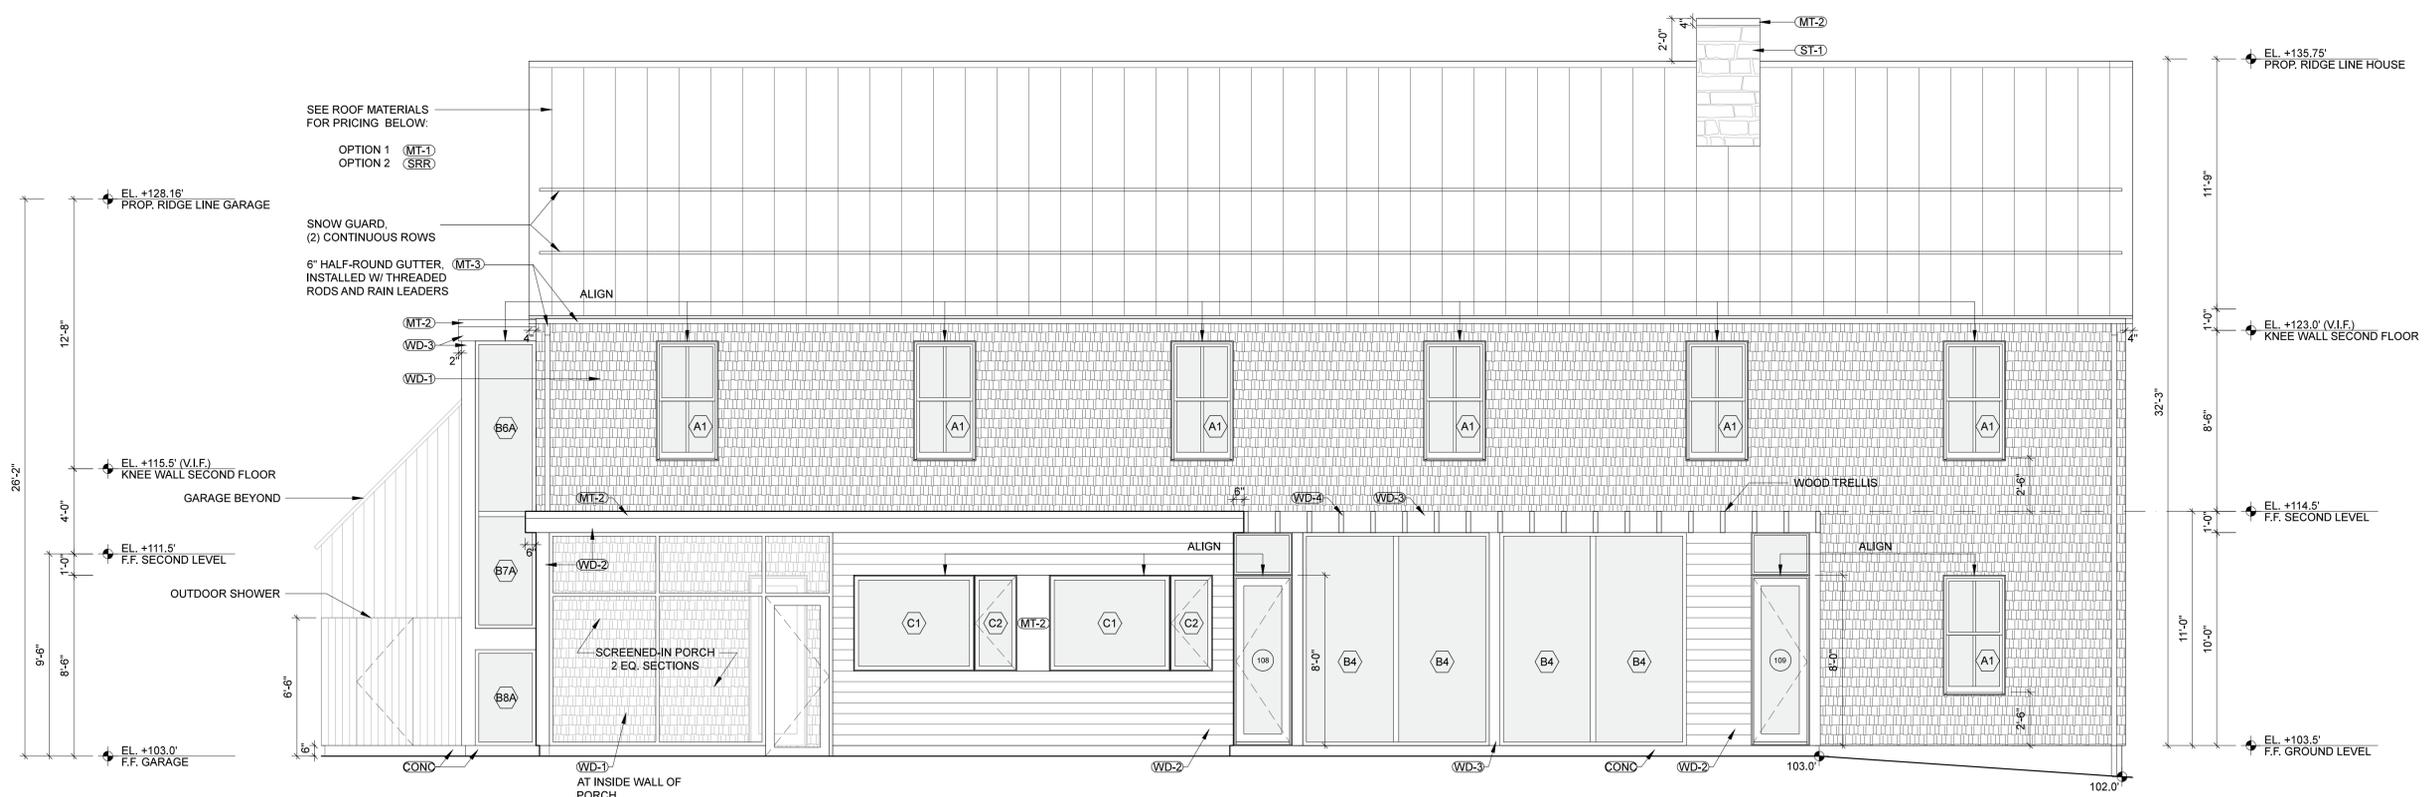

2 WEST ELEVATION
SCALE: 1/4"=1'-0"

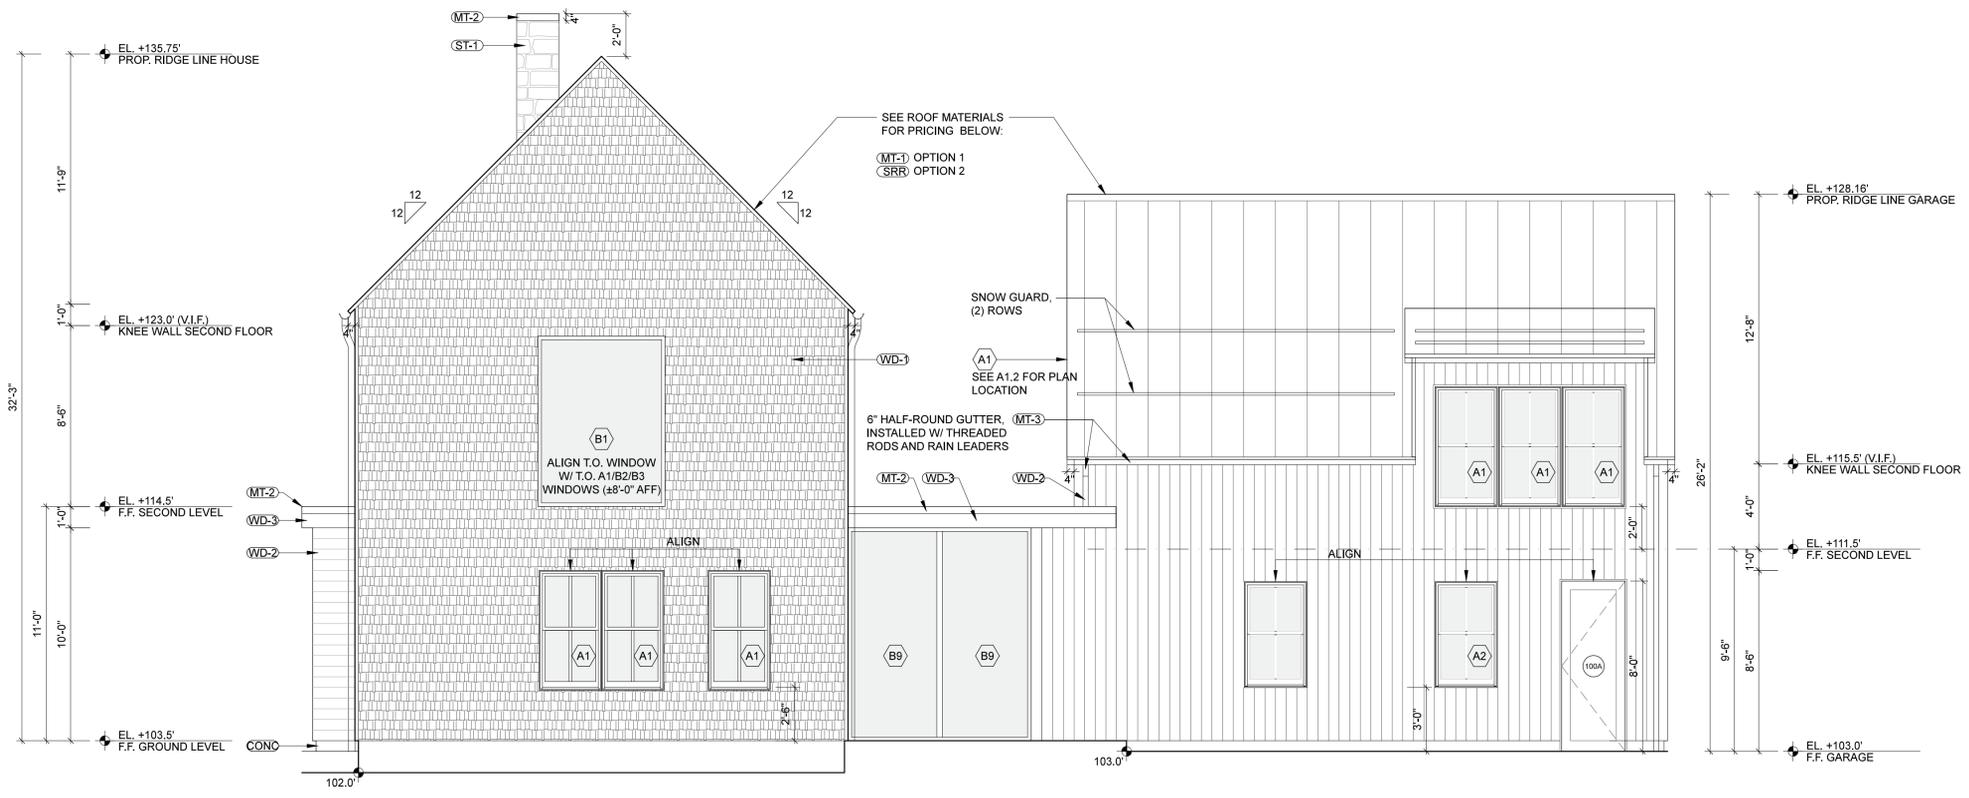

1 SOUTH ELEVATION
SCALE: 1/4"=1'-0"

- MATERIAL KEY:**
- (CONC) CONCRETE SLAB / CURB
 - (1PE) 1X4 WOOD BOARDS, IPE
 - (MT-1) STANDING SEAM METAL ROOF, KYNAR COATED STEEL
 - (MT-2) METAL CAP / PANEL, ZINC COATED COPPER, USE FREEDOM GRAY -OR- EQ
 - (MT-3) METAL GUTTER OR RAIN LEADER, KYNAR COATED ALUMINUM
 - (SRR) SMOOTH ROLL ROOFING, SANDED
 - (ST-1) FIELDSTONE
 - (WD-1) ALASKAN YELLOW CEDAR SHINGLE
 - (WD-2) ALASKAN YELLOW CEDAR 1x6 T&G, ORIENTATION AS SHOWN OR NOTED
 - (WD-3) ALASKAN YELLOW CEDAR BOARDS

WINDOW SCHEDULE

TYPE	FUNCTION	WINDOW				MATERIAL		NOTES
		WIDTH	HEIGHT	MFR	PRODUCT	EXTERIOR	INTERIOR	
A1	DOUBLE-HUNG	3'-0"	5'-6"	MARVIN	ULTIMATE DOUBLE HUNG G2	AL-WD	WD	
A2	DOUBLE-HUNG	3'-0"	5'-0"	MARVIN	ULTIMATE DOUBLE HUNG G2	AL-WD	WD	
B1	FIXED	6'-0"	8'-0"	MARVIN	MODERN DIRECT GLAZE	HDF	HDF	
B2	FIXED	4'-5"	8'-0"	MARVIN	MODERN DIRECT GLAZE	HDF	HDF	
B3	FIXED	4'-10"	8'-0"	MARVIN	MODERN DIRECT GLAZE	HDF	HDF	
B4	FIXED	4'-5"	10'-0"	MARVIN	MODERN DIRECT GLAZE	HDF	HDF	
B5	FIXED	4'-10"	10'-0"	MARVIN	MODERN DIRECT GLAZE	HDF	HDF	
B6	FIXED	3'-6"	8'-0"	MARVIN	MODERN DIRECT GLAZE	HDF	HDF	
B6A	FIXED	2'-10"	8'-0"	MARVIN	MODERN DIRECT GLAZE	HDF	HDF	
B7	FIXED	3'-6"	5'-6"	MARVIN	MODERN DIRECT GLAZE	HDF	HDF	
B7A	FIXED	2'-10"	5'-6"	MARVIN	MODERN DIRECT GLAZE	HDF	HDF	
B8	FIXED	3'-6"	4'-6"	MARVIN	MODERN DIRECT GLAZE	HDF	HDF	
B8A	FIXED	2'-10"	4'-6"	MARVIN	MODERN DIRECT GLAZE	HDF	HDF	
B9	FIXED	4'-0"	10'-0"	MARVIN	MODERN DIRECT GLAZE	HDF	HDF	
B9A	FIXED	1'-8"	10'-0"	MARVIN	MODERN DIRECT GLAZE	HDF	HDF	
C1	CASEMENT - FIXED	2'-0"	4'-6"	MARVIN	MODERN CASEMENT	HDF	HDF	
C2	CASEMENT	2'-0"	4'-6"	MARVIN	MODERN CASEMENT	HDF	HDF	

LEGEND

MATERIAL	FINISH
AL-WD	ALUMINUM-CLAD WOOD - COLOR: TBD
WD	HARDWOOD FRAME - PAINTED - COLOR: TBD
HDF	HIGH-DENSITY FIBERGLASS - COLOR: TBD

- GENERAL NOTES**
1. ASSUME 1X8 FLAT CASING/TRIM AT ALL INTERIOR OPENINGS
 2. REFER TO EXTERIOR ELEVATIONS A3.1 AND A3.2 FOR WINDOW ALIGNMENTS
 3. PROVIDE REQUIRED HARDWARE
 4. GLASS TO BE INSULATED

BUILT-IN SCHEDULE

LOCATION	BUILT-IN #	LENGTH	DEPTH	HEIGHT	DESCRIPTION	MATERIALS			
						COUNTERTOP	PANEL STOCK	FRAME STOCK	FINISH
102 - POWDER RM	001	2'-0"	1'-10"	3'-0"	COUNTERTOP W/ UNDERMOUNT SINK AND CABINET BELOW	3/4" STONEMARBLE	MAPLE PLYWOOD	POPLAR	PAINTED
104 - MUD ROOM	002	7'-0"	2'-6"	9'-0"	UNIT W/ WASHER/DRYER & COAT CLOSET	-	MAPLE PLYWOOD	POPLAR	PAINTED
105 - DOG ROOM	004	7'-0"	1'-8"	9'-0"	FLOOR TO CEILING ADJUSTABLE SHELVING UNIT	-	MAPLE PLYWOOD	POPLAR	PAINTED
106 - PANTRY	005	9'-0"	2'-0"	9'-0"	FLOOR TO CEILING CLOSED STORAGE - CABINETS & DRAWERS	-	MAPLE PLYWOOD	POPLAR	PAINTED
	006	8'-0"	2'-0"	9'-0"	COUNTERTOP W/ DRAWERS BELOW & OVERHEAD CABINETS	1 1/2" STONEMARBLE	MAPLE PLYWOOD	POPLAR	PAINTED
	007	9'-0"	2'-0"	9'-0"	FLOOR TO CEILING ADJUSTABLE SHELVING UNIT	-	MAPLE PLYWOOD	POPLAR	PAINTED
	008	10'-0"	2'-0"	10'-0"	COUNTERTOP & STORAGE W/ INTEGRATED REF, RANGE & OVEN, AND HOOD	1 1/2" STONEMARBLE	MAPLE PLYWOOD	POPLAR	PAINTED
107 - KITCHEN	009	10'-0"	2'-0"	10'-0"	COUNTERTOP & STORAGE W/ INTEGRATED SINK	1 1/2" STONEMARBLE	MAPLE PLYWOOD	POPLAR	PAINTED
	010	10'-0"	3'-6"	3'-6"	KITCHEN ISLAND W/ (2) DISHWASHERS & STORAGE	1 1/2" STONEMARBLE	MAPLE PLYWOOD	POPLAR	PAINTED
	011	7'-0"	2'-0"	9'-0"	FLOOR TO CEILING ADJUSTABLE SHELVING UNIT	MAPLE PLYWOOD	MAPLE PLYWOOD	POPLAR	PAINTED
109 - OFFICE	012	12'-6"	2'-0"	2'-6"	BUILT-IN DESK TOP, OPEN BELOW	MAPLE PLYWOOD	-	-	PAINTED
110 - DEN	013	2'-6"	2'-0"	9'-0"	FLOOR TO CEILING ADJUSTABLE SHELVING UNIT	-	MAPLE PLYWOOD	POPLAR	PAINTED
111 - BATH	014	5'-6"	1'-10"	3'-0"	COUNTERTOP W/ (2) UNDERMOUNT SINKS AND CABINETS BELOW	3/4" STONEMARBLE	MAPLE PLYWOOD	POPLAR	PAINTED
112 - HALL	015	7'-8"	1'-8"	3'-0"	COUNTERTOP W/ DRAWERS BELOW & OPEN SHELVING ABOVE	-	MAPLE PLYWOOD	POPLAR	PAINTED
201 - HALL	016	5'-3"	2'-0"	3'-0"	COUNTERTOP W/ DRAWERS BELOW	-	MAPLE PLYWOOD	POPLAR	PAINTED
203 - BEDROOM	017	10'-0"	2'-0"	8'-6"	BUILT-IN CLOSET W/ HANGING STORAGE, DRAWERS & ADJ. SHELVING	-	MAPLE PLYWOOD	POPLAR	PAINTED
204 - BATH	018	6'-6"	2'-0"	3'-0"	COUNTERTOP W/ (2) UNDERMOUNT SINKS AND CABINETS BELOW	3/4" STONEMARBLE	MAPLE PLYWOOD	POPLAR	PAINTED
	019	2'-10"	1'-3"	8'-6"	FLOOR TO CEILING ADJUSTABLE SHELVING UNIT	-	MAPLE PLYWOOD	POPLAR	PAINTED
205 - BEDROOM	020	10'-0"	2'-0"	8'-6"	BUILT-IN CLOSET W/ HANGING STORAGE & ADJUSTABLE SHELVING	-	MAPLE PLYWOOD	POPLAR	PAINTED
208 - LAUNDRY	021	8'-6"	2'-6"	3'-0"	LAUNDRY COUNTER W/ INTEGRATED WASHER/DRYER & STORAGE	MAPLE PLYWOOD	MAPLE PLYWOOD	POPLAR	PAINTED
	021A	14'-6"	1'-3"	8'-6"	FLOOR TO CEILING ADJUSTABLE SHELVING UNIT	-	MAPLE PLYWOOD	POPLAR	PAINTED
207 - MASTER BATH	022	6'-2"	1'-10"	3'-0"	COUNTERTOP W/ (2) UNDERMOUNT SINKS AND CABINETS BELOW	3/4" STONEMARBLE	MAPLE PLYWOOD	POPLAR	PAINTED
209 - MA. CLOSET	023	8'-4"	2'-6"	8'-6"	BUILT-IN CLOSET W/ HANGING STORAGE, DRAWERS & ADJ. SHELVING	-	MAPLE PLYWOOD	POPLAR	PAINTED
211 - MA. CLOSET	024	7'-0"	2'-6"	8'-6"	BUILT-IN CLOSET W/ HANGING STORAGE, DRAWERS & ADJ. SHELVING	-	MAPLE PLYWOOD	POPLAR	PAINTED
212 - HALL	025	6'-0"	2'-0"	2'-6"	BUILT-IN DESK TOP, OPEN BELOW	MAPLE PLYWOOD	-	-	PAINTED

- GENERAL NOTES:**
1. All cabinet boxes shall be fabricated with 3/4" thick formaldehyde-free pre-finished maple plywood and 1/2" thick maple plywood backs.
 2. All cabinet doors and drawers to be flat slab panels, flush with cabinet frames, typical, unless noted otherwise.
 3. Any exposed open shelving and visible cabinetry shall be primed with a white, solvent-based primer and sanded smooth, ready for paint by GC.
 4. All door hinges shall be Blum concealed, self-closing hinges, with soft-close dampers.
 5. Provide an allowance of \$1500 (or recommended allowance) for custom top-level drawer inserts in Kitchen.
 6. All interior unpainted surfaces, to be coated with a two-part conversion varnish (ML Campbell, Krystal) in a satin finish.
 7. Frame stock shall be 1x solid Poplar, painted, typical, unless noted otherwise.
 8. Panel stock shall be 1x Maple plywood, painted, typical, unless noted otherwise.
 9. All drawers to be dovetailed hard white maple and mounted on full-extension, heavy-duty, undermount, self-closing drawer slides by Blum.
 10. All interior shelving behind doors shall be 3/4" thick maple plywood with a solid 1x2 Maple edge band, typical unless noted otherwise.
 11. All built-in dressers shall have pulls, supplied by owner, installed by GC.

DOOR SCHEDULE

DOOR NO.	FUNCTION	DOOR				FRAME		NOTES
		WIDTH	HEIGHT	THICKNESS	CONSTR.	FINISH	CONSTR.	
FIRST FLOOR LEVEL								
100A	SWING, SINGLE-PANEL	3'-0"	8'-0"	1-3/4"	WD	PTD	WD	PTD / CLR
100B	SWING, SINGLE-PANEL	2'-6"	7'-0"	1-3/4"	WD	PTD	WD	PTD
100C	SLIDING, BARN DOOR	6'-0"	7'-0"	1-3/4"	WD	PTD	WD	PTD
100D	SWING, DOUBLE DOORS	6'-0"	8'-0"	1-3/4"	WD / WD-2	PTD / CLR	WD	PTD / CLR
101A	SWING, GLASS PANEL	3'-0"	8'-0"	1-3/4"	WD-GL	PTD	WD	PTD
101B	SWING, GLASS PANEL	2'-6"	8'-0"	1-3/4"	WD-GL	PTD	WD	PTD
102	POCKET, SINGLE-PANEL	2'-6"	7'-0"	1-3/4"	WD	PTD	WD	PTD
103	POCKET, SINGLE-PANEL	2'-6"	7'-0"	1-3/4"	WD	PTD	WD	PTD
104A	SWING, SINGLE-PANEL	2'-6"	7'-0"	1-3/4"	WD	PTD	WD	PTD
104B	POCKET, SINGLE-PANEL	2'-6"	7'-0"	1-3/4"	WD	PTD	WD	PTD
104C	SWING, GLASS PANEL	2'-6"	7'-0"	1-3/4"	WD-GL	PTD	WD	PTD
105	SWING, GLASS PANEL	2'-6"	8'-0"	1-3/4"	WD-GL	PTD	WD	PTD
106A	SWING, GLASS PANEL	3'-0"	8'-0"	1-3/4"	WD-GL	PTD	WD	PTD
106B	POCKET, SINGLE-PANEL	2'-6"	7'-0"	1-3/4"	WD	PTD	WD	PTD
107	POCKET, SINGLE-PANEL	4'-6"	7'-0"	1-3/4"	WD	PTD	WD	PTD
108	SWING, GLASS PANEL	2'-6"	8'-0"	1-3/4"	WD-GL	PTD	WD	PTD
109	SWING, GLASS PANEL	2'-6"	8'-0"	1-3/4"	WD-GL	PTD	WD	PTD
110	POCKET, SINGLE-PANEL	2'-6"	7'-0"	1-3/4"	WD	PTD	WD	PTD
111	POCKET, SINGLE-PANEL	3'-0"	7'-0"	1-3/4"	WD	PTD	WD	PTD
112	POCKET, SINGLE-PANEL	3'-0"	7'-0"	1-3/4"	WD	PTD	WD	PTD
SECOND FLOOR LEVEL								
200	(NOT USED)							
201	POCKET, SINGLE-PANEL	2'-6"	7'-0"	1-3/4"	WD	PTD	WD	PTD
202	(NOT USED)							
203	SWING, SINGLE-PANEL	2'-6"	7'-0"	1-3/4"	WD	PTD	WD	PTD
204A	POCKET, SINGLE-PANEL	2'-6"	7'-0"	1-3/4"	WD	PTD	WD	PTD
204B	POCKET, SINGLE-PANEL	2'-4"	7'-0"	1-3/4"	WD	PTD	WD	PTD
205	SWING, SINGLE-PANEL	2'-6"	7'-0"	1-3/4"	WD	PTD	WD	PTD
206	POCKET, SINGLE-PANEL	2'-6"	7'-0"	1-3/4"	WD	PTD	WD	PTD
207A	POCKET, SINGLE-PANEL	2'-6"	7'-0"	1-3/4"	WD	PTD	WD	PTD
207B	POCKET, SINGLE-PANEL	2'-6"	7'-0"	1-3/4"	WD	PTD	WD	PTD
207C	POCKET, SINGLE-PANEL	2'-6"	7'-0"	1-3/4"	WD	PTD	WD	PTD
208	POCKET, SINGLE-PANEL	3'-0"	7'-0"	1-3/4"	WD	PTD	WD	PTD
209	POCKET, SINGLE-PANEL	2'-6"	7'-0"	1-3/4"	WD	PTD	WD	PTD
210	POCKET, SINGLE-PANEL	2'-6"	7'-0"	1-3/4"	WD	PTD	WD	PTD
211	POCKET, SINGLE-PANEL	2'-6"	7'-0"	1-3/4"	WD	PTD	WD	PTD
212	POCKET, SINGLE-PANEL	3'-0"	7'-0"	1-3/4"	WD	PTD	WD	PTD

LEGEND

DOOR	FRAME
WD	SOLID CORE WOOD DOOR - SINGLE PANEL
WD/GL	HARDWOOD FRAME WITH GLASS LITE
WD	HARDWOOD FRAME

FINISH

PTD PAINTED, SPECIFICATION & COLOR AS DETERMINED BY ARCHITECT AND OWNER

- GENERAL NOTES**
1. FOR SINGLE PANEL WOOD DOORS, GC TO USE TRUSTILE OR EQUAL.
 2. FOR GLASS PANEL DOORS, GC TO USE MARVIN FRENCH SWING OR EQUAL. EXTERIOR DOORS TO INCLUDE TRANSOM ABOVE.
 3. PROVIDE REQUIRED HARDWARE, GC TO USE BALDWIN OR EQUAL.
 4. ASSUME 1X8 FLAT CASING/TRIM AT ALL INTERIOR OPENINGS

ROOM FINISH SCHEDULE

ROOM NO.	ROOM NAME	FLOOR	BASE	WALLS				CEILING	HEIGHT	REMARKS
				N	E	S	W			
BASEMENT LEVEL										
001	BASEMENT	F-CONC-1		W-OTS	W-OTS	W-OTS	W-OTS	C-OTS	8'-0"	
002	CRAWL SPACE	F-CONC-2		W-OTS*	W-OTS*	W-OTS*	W-OTS*	C-OTS*	2'-6"	NO PAINT ON STRUCTURE
FIRST FLOOR LEVEL										
100	GARAGE	F-CONC-1		W-OTS	W-OTS	W-OTS	W-OTS	C-OTS	8'-6"	
101	ENTRY HALL	F-ST3	B-WD	W-G1	W-G1	W-G1	W-G1	C-G1	10'-0"	
102	POWDER ROOM	F-ST3	B-ST3	W-G2	W-G2	W-G2	W-G2	C-G2	9'-0"	
103	STORAGE	F-ST3	B-WD	W-G1	W-G1	W-G1	W-G1	C-G1	9'-0"	
104	MUD ROOM	F-ST3	B-ST3	W-G1	W-G1	W-G1	W-G1	C-G1	9'-0"	
105	DOG ROOM	F-ST3	B-ST3	W-ST3	W-ST3	W-ST3	W-G2	C-G2	9'-0"	
106	PANTRY	F-ST3	B-WD	W-G1	W-G1	W-G1	W-G1	C-G1	9'-0"	
107	KITCHEN	F-ST3	B-WD	W-G1	W-G1	W-G1	W-G1	C-G1	10'-0"	
108	LIVING & DINING	F-ST3	B-WD	W-G1	W-G1	W-G1	W-G1	C-G1	10'-0"	
109	OFFICE	F-WD	B-WD	W-G1	W-G1	W-G1	W-G1	C-G1	9'-0"	
110	DEN	F-WD	B-WD	W-G1	W-G1	W-G1	W-G1	C-G1	9'-0"	
111	BATH	F-ST2	B-ST2	W-ST2	W-ST2	W-ST2	W-ST2	C-G2	9'-0"	
112	HALL	F-WD	B-WD	W-G1	W-G1	W-G1	W-G1	C-G1	9'-0"	
SECOND FLOOR LEVEL										
200	LOFT	F-PLY		W-OTS	W-OTS	W-OTS	W-OTS	C-OTS	VARIES	
201	HALL	F-WD	B-WD	W-G1	W-G1	W-G1	W-G1	C-G1	8'-6"	
202	HALL	F-WD	B-WD	W-G1	W-G1	W-G1	W-G1	C-G1	8'-6"	
203	BEDROOM	F-WD	B-WD	W-G1	W-G1	W-G1	W-G1	C-G1	8'-6"	
204	BATH	F-ST2	B-ST2	W-ST2	W-ST2	W-ST2	W-ST2	C-G2	8'-6"	
205	BEDROOM	F-WD	B-WD	W-G1	W-G1	W-G1	W-G1	C-G1	8'-6"	
206	LAUNDRY	F-ST2	B-WD	W-G1	W-G1	W-G1	W-G1	C-G1	8'-6"	
207	MASTER BATH	F-ST2	B-ST2	W-ST2	W-ST2	W-ST2	W-ST2	C-G2	8'-6"	
208	MASTER BEDROOM	F-WD	B-WD	W-G1	W-G1	W-G1	W-G1	C-G1	8'-6"	
209	MASTER CLOSET	F-WD	B-WD	W-G1	W-G1	W-G1	W-G1	C-G1	8'-6"	
210	HALL	F-WD	B-WD	W-G1	W-G1	W-G1	W-G1	C-G1	8'-6"	
211	MASTER CLOSET	F-WD	B-WD	W-G1	W-G1	W-G1	W-G1	C-G1	8'-6"	
212	HALL	F-WD	B-WD	W-G1	W-G1	W-G1	W-G1	C-G1	8'-6"	
STAIRS										
STAIR A		F-WD	B-WD	W-G1	W-G1	W-G1	W-G1	C-G1	VARIES	
STAIR B		F-WD	B-WD	W-G1	W-G1	W-G1	W-G1	C-G1	VARIES	