



Concord Tree & Landscape
2 Eastern Road, Acton MA

Project Location:
20 Ridgeway Road, Concord MA
Client : Yoken Residence

**LANDSCAPE &
GRADING PLAN**

**YOKEN
RESIDENCE**

P-01

Drawn By : B.Gallagher
Design By : B.Gallagher
Reviewed By :


Scale: 1"=10'

Reviewed by client: 06/08/20
06/17/20
07/03/20
07/14/20
09/21/20
09/22/20
09/23/20

Revision dates:
06/08/20
06/17/20
06/28/20
07/03/20
07/14/20
09/21/20
09/22/20
09/23/20



Document Ownership
This document and the ideas and designs incorporated herein are an instrument of professional services and are property of Concord Tree & Landscape. These documents are not to be used, in whole or in part, without the written authorization of Concord Tree & Landscape.

Document Usage
The use of reproductions of these contract documents by any person, contractor, subcontractor, fabricator or materials supplier in lieu of preparation of shop drawings signifies an acceptance of all information shown herein and an obligation for any and all job expense, real or implied from errors arising from miscoordination with the field conditions. These drawings indicate design dimensions only. The contractor must immediately alert the designer if any discrepancies exist. Under no circumstances is the contractor to scale the drawings to determine a dimension

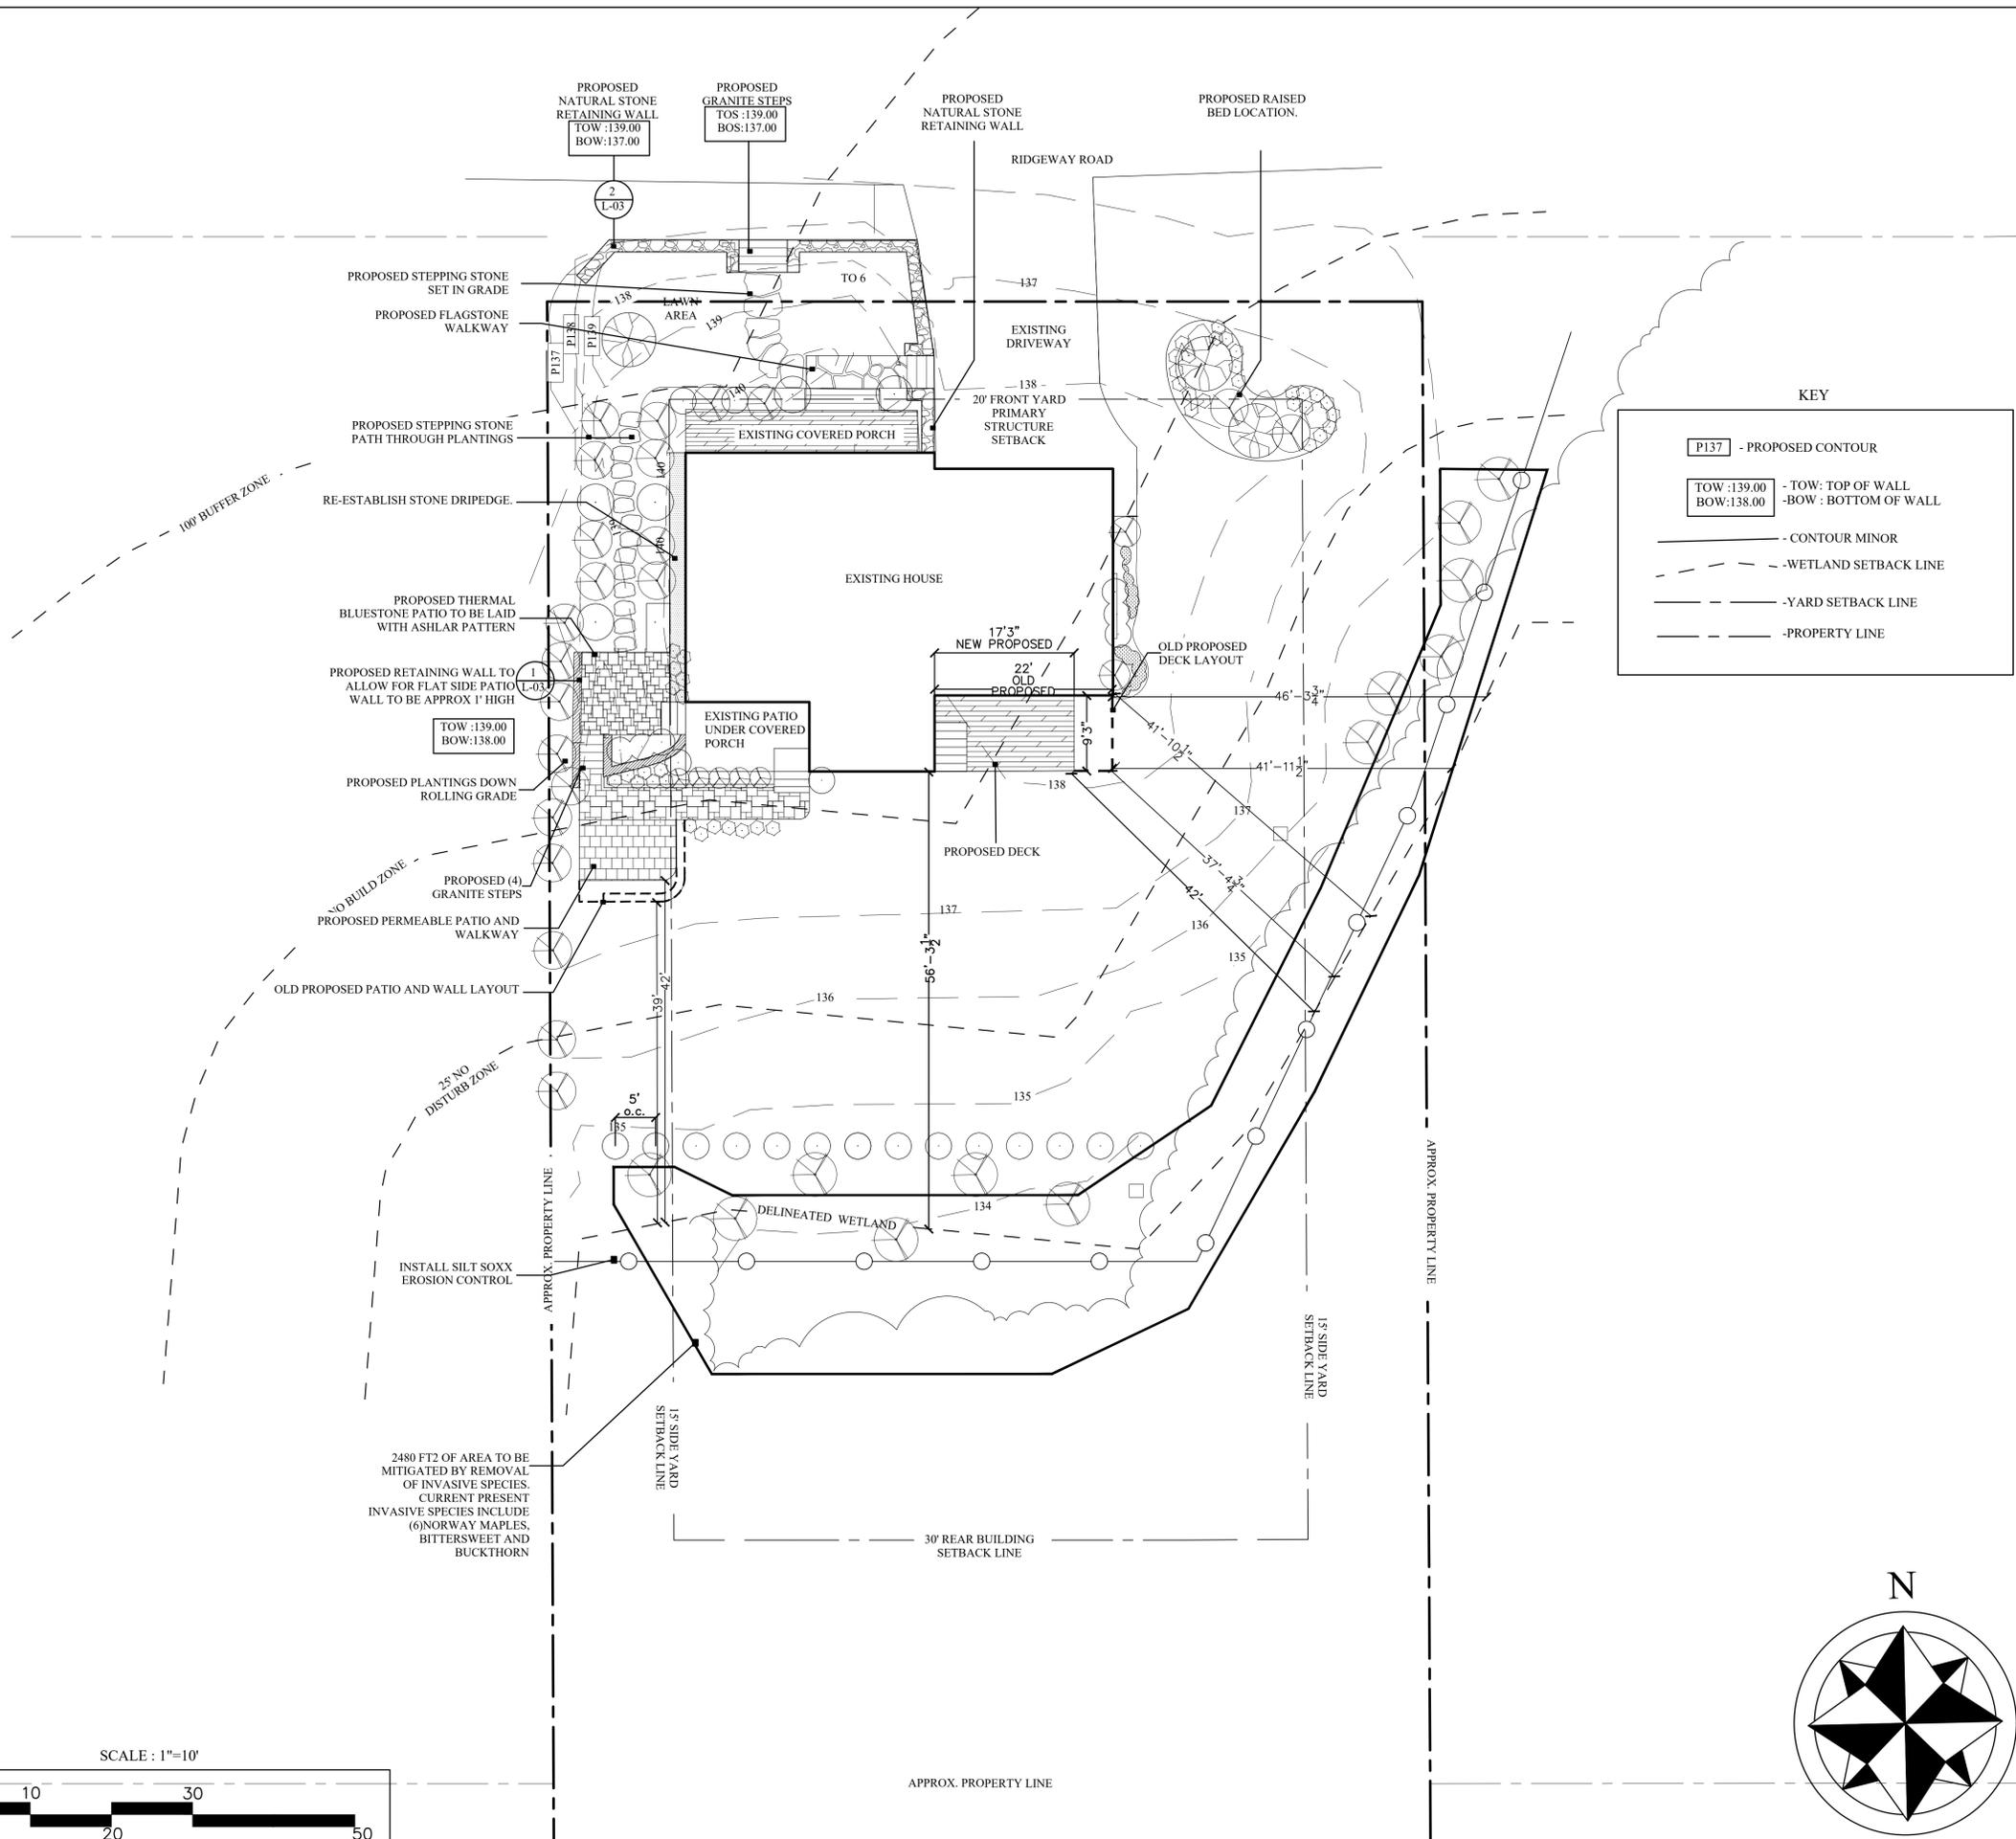

KEY

- P137 - PROPOSED CONTOUR
- TOW :139.00 - TOW : TOP OF WALL
BOW :138.00 - BOW : BOTTOM OF WALL
- — — — — - CONTOUR MINOR
- - - - - - - WETLAND SETBACK LINE
- - - - - - - YARD SETBACK LINE
- - - - - - - PROPERTY LINE

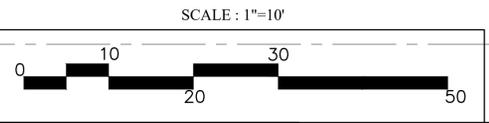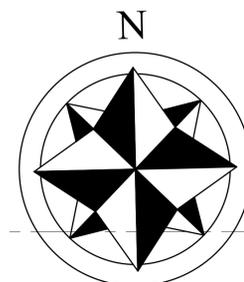

2480 FT2 OF AREA TO BE MITIGATED BY REMOVAL OF INVASIVE SPECIES. CURRENT PRESENT INVASIVE SPECIES INCLUDE (6)NORWAY MAPLES, BITTERSWEET AND BUCKTHORN