


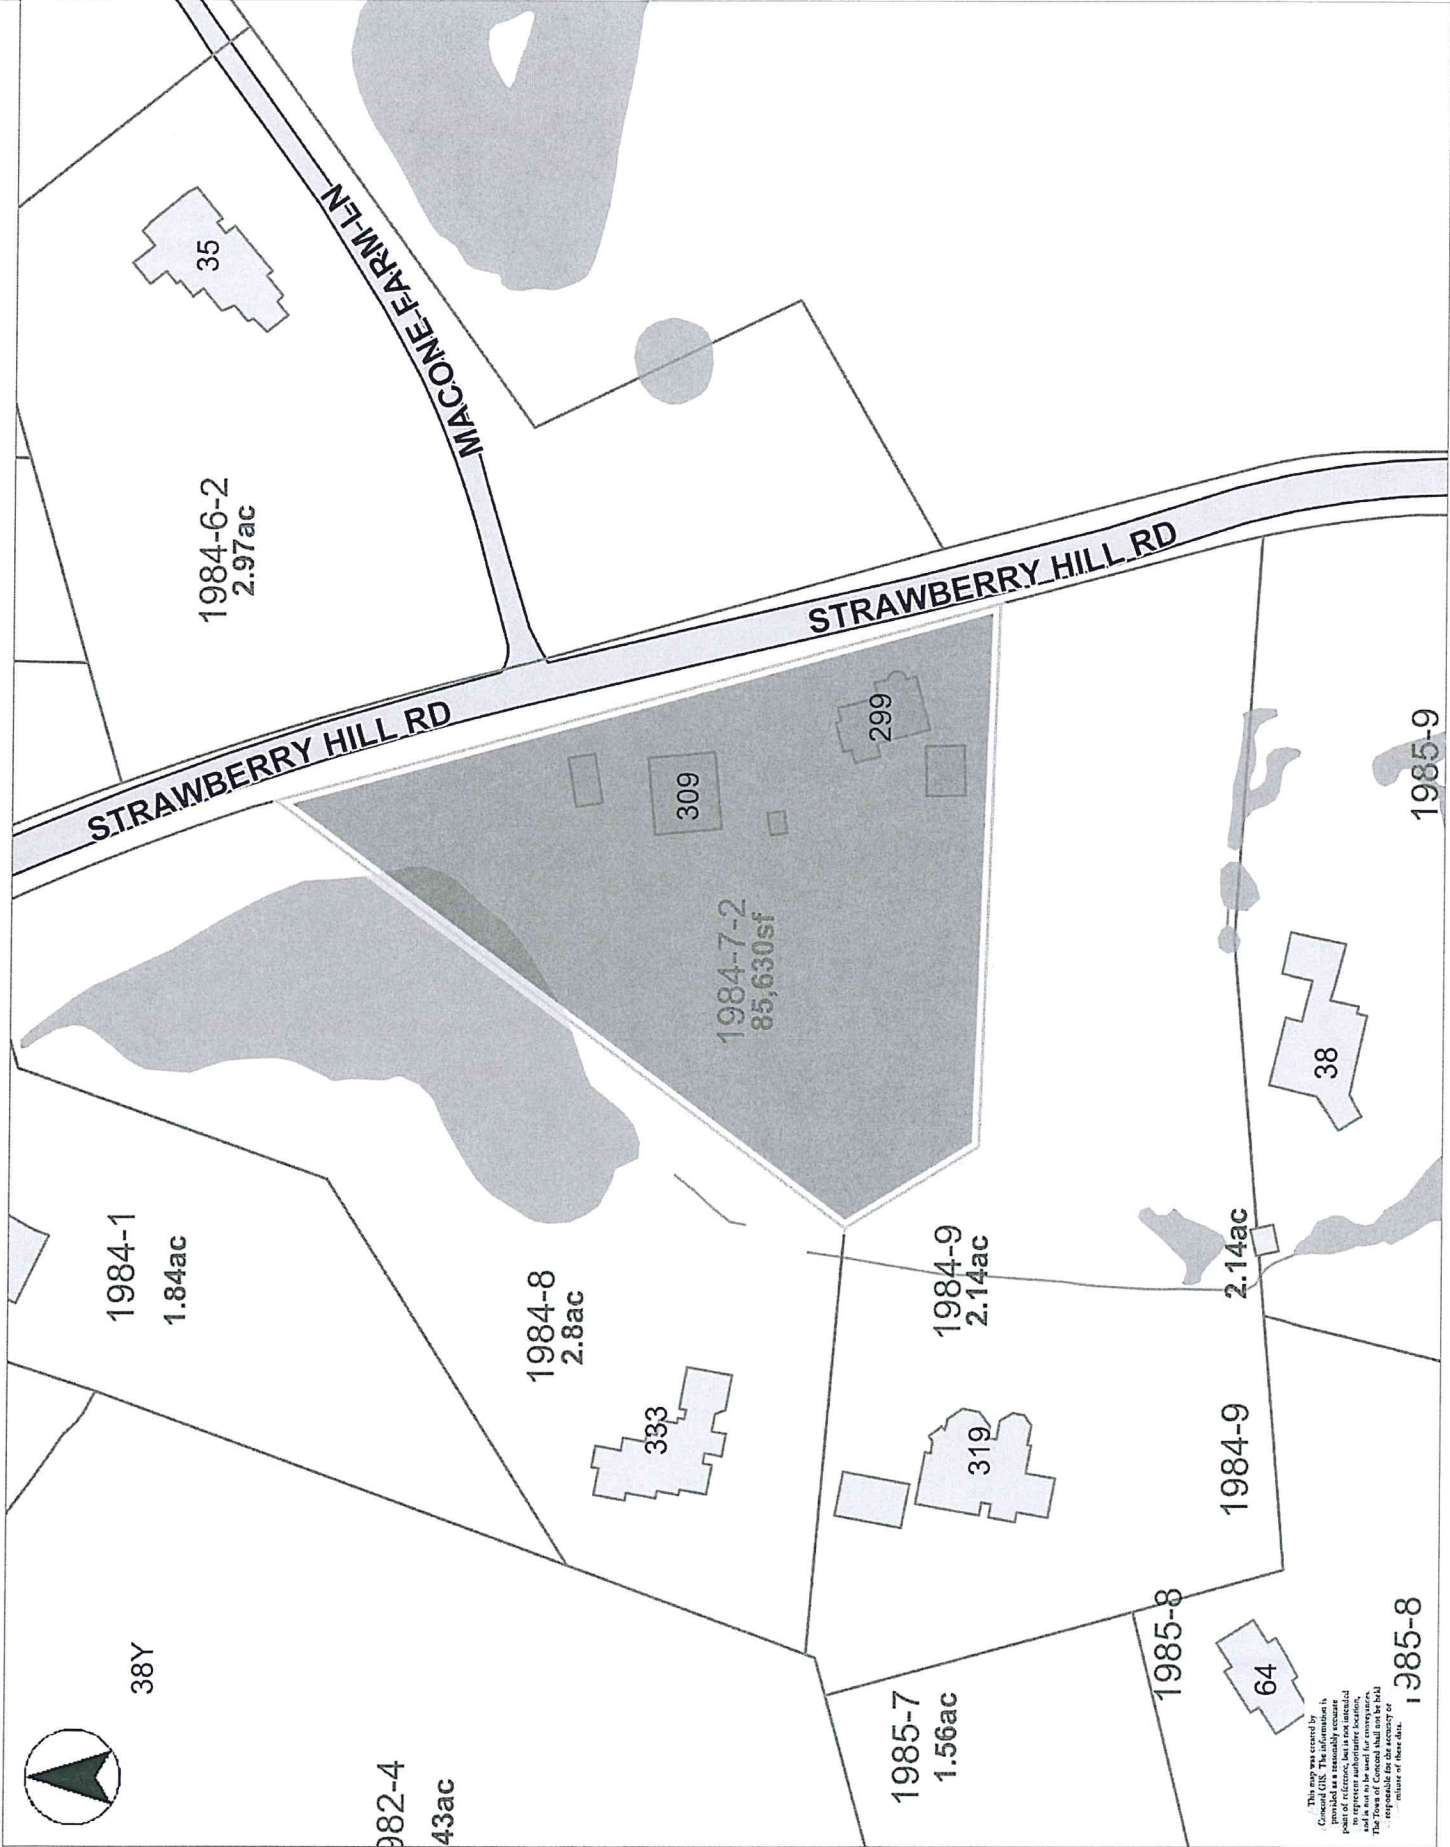

- Town Boundary - State Sur
- Address Numbers
- Tax Map Parcel ID Labels
- Tax Map Parcel Area Labels
- Buildings (ft)
- Parcels
- MA Highways
- US Highways
- Numbered Routes
- MBTA Commuter Rail Stati
- Railroad
- Streams
- Streets Area
- Rivers & Ponds



The map was created by Concord GIS. The information is provided as a reasonably accurate representation of the current information available. It is not to be used for conveyance, legal proceedings, or other purposes where accuracy is essential. The user is responsible for the accuracy of the information shown on this map.

- LEGEND**
- WETLANDS FLAG, SET BY OTHERS
 - DRILL HOLE IN STONE (BOUND FOUND)
 - ERHEAD WIRES

NOTES

RELATIONS (GENERALIZATION) GEOMETRIC VERTICAL DATUM, (M.S.L. 1929)

BENCHMARK USED: R.H.H. ELEV. 129.64 HYDRANT SPINDLE ON NORTH-SIDE OF BARNETTS HILL ROAD ABOUT 100' WEST OF INTERSECTION OF STRAWBERRY HILL ROAD

REFERENCES: SOUTH DISTRICT REGISTRY OF DEEDS) (MIDDLESEX COUNTY) (M.S.L. 1929)

SEE PLAN BY RALPH NELSON, 1187 OF 1977, 1940 COUNTY LAYOUT OF STRAWBERRY HILL ROAD, SHEET NO. 3 OF 7 SHEETS

APPROVAL UNDER THE SUBDIVISION CONTROL LAW NOT REQUIRED CONCORD PLANNING BOARD

DATE: _____

(NOTE: ENDORSEMENT BY THE PLANNING BOARD IS NOT A DETERMINATION AS TO CONFORMANCE WITH ZONING REQUIREMENTS)

I CERTIFY THAT THE PREPARATION OF THIS PLAN CONFORMS WITH THE RULES AND REGULATIONS OF THE BOARD OF DEEDS OF THE COMMONWEALTH OF MASSACHUSETTS.


PROFESSIONAL LAND SURVEYOR 2-27-82 DATE



THIS CONDOMINIUM HAS NO NAME

CONDOMINIUM SITE PLAN OF LAND IN CONCORD, MASS.

OWNERS: CLYDE WICKWIRE & BARBARA F. WICKWIRE SCALE 1" = 30' MARCH 29, 1982 THE MALCOLM N. JOHNSTON CO., INC. LAND SURVEYORS CIVIL ENGINEERS 100 MASSACHUSETTS AVENUE, 02174 ARLINGTON, MASSACHUSETTS

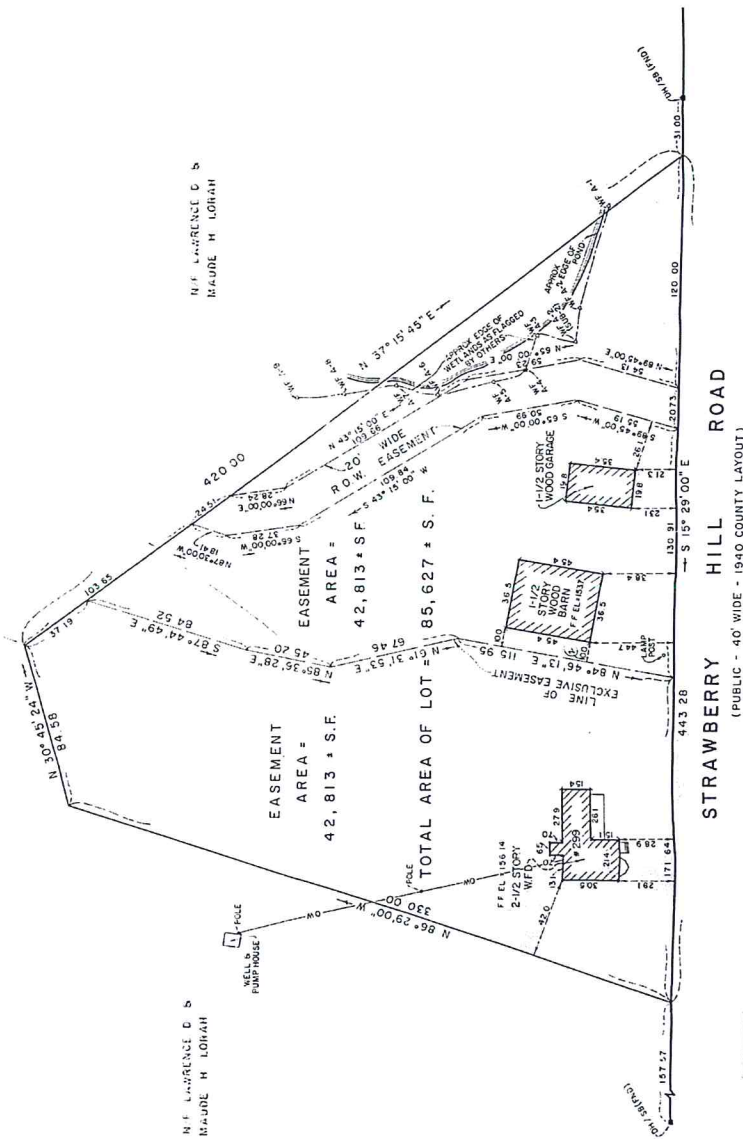

11/6 WALTER MACCOMB

STRAWBERRY HILL ROAD
(PUBLIC - 40' WIDE - 1940 COUNTY LAYOUT)

PLAN REFERS TO ASSESSORS PLATE E-6
ZONING DISTRICT RESIDENCE A-A