



1 FRONT ELEVATION

WINDOW TYPES:

A: NEW WINDOWS IN EXISTING OPENINGS. CONTRACTOR TO VERIFY SIZE IN FIELD BEFORE ORDERING.

B: NEW WINDOWS IN NEW OPENINGS. (* ON ELEVATION DRAWINGS).

C: NEW WINDOWS IN MODIFIED OPENINGS. (** ON ELEVATION DRAWINGS).

NEW WINDOWS:


ANDERSEN 200 SERIES OR EQUIVALENT WITH FULL DIVIDED LIGHT GRILLES, 3/8" WIDE, AS SHOWN ON THE ELEVATIONS.

COLOR: WHITE

U-FACTOR: .50 MAX.

WINDOW SCHEDULE


WINDOW #	ROOM	MANUFACTURER	R.O.	TYPE	EGRESS	NOTES
⊙	MUDROOM		2'-4 1/2" W x 3'-8" H	B - DOUBLE HUNG		4 LITE
⊙	KITCHEN			A - DOUBLE HUNG		4 LITE
⊙	KITCHEN			A - DOUBLE HUNG		4 LITE
⊙	TV ROOM			A - DOUBLE HUNG		4 LITE
⊙	TV ROOM			A - DOUBLE HUNG		4 LITE
⊙	TV ROOM			A - DOUBLE HUNG		4 LITE
⊙	BATHROOM			A -		NOT SHOWN
⊙	OFFICE			A - DOUBLE HUNG		4 LITE
⊙	OFFICE			A - DOUBLE HUNG		4 LITE
⊙	LIVING ROOM			A - DOUBLE HUNG		4 LITE
⊙	LIVING ROOM			A - DOUBLE HUNG		4 LITE
⊙	DINING ROOM			A - DOUBLE HUNG		4 LITE
⊙	DINING ROOM			A - FIXED		16 LITE
⊙	DINING ROOM			A - DOUBLE HUNG		4 LITE
⊙	DINING ROOM			A - DOUBLE HUNG		4 LITE
⊙	MUDROOM		2'-6" W x 3'-8" H	C - DOUBLE HUNG		4 LITE
⊙	MUDROOM		2'-6" W x 3'-8" H	C - DOUBLE HUNG		4 LITE
⊙	MUDROOM		2'-6" W x 3'-8" H	C - DOUBLE HUNG		4 LITE
⊙	WALK-IN-CLOSET		2'-4 1/2" W x 3'-8" H	B - DOUBLE HUNG		4 LITE
⊙	OWNER'S BEDROOM			A - DOUBLE HUNG		4 LITE
⊙	BEDROOM			A - DOUBLE HUNG		NOT SHOWN
⊙	BEDROOM			A - DOUBLE HUNG		NOT SHOWN
⊙	BEDROOM			A - DOUBLE HUNG		NOT SHOWN
⊙	BEDROOM		2'-9 1/2" W x 2'-10" H	B - CASEMENT		9 LITE
⊙	BEDROOM		2'-9 1/2" W x 2'-10" H	B - CASEMENT		9 LITE
⊙	BEDROOM		2'-9 1/2" W x 2'-10" H	B - CASEMENT		9 LITE
⊙	OWNER'S BATHROOM		2'-4 1/2" W x 3'-8" H	B - DOUBLE HUNG		4 LITE
⊙	OWNER'S BATHROOM		1'-5 1/2" W x 2'-0 1/2" H	B - AWNING		
⊙	OWNER'S BATHROOM		1'-5 1/2" W x 2'-0 1/2" H	B - AWNING		
⊙	OWNER'S BATHROOM		1'-5 1/2" W x 2'-0 1/2" H	B - AWNING		

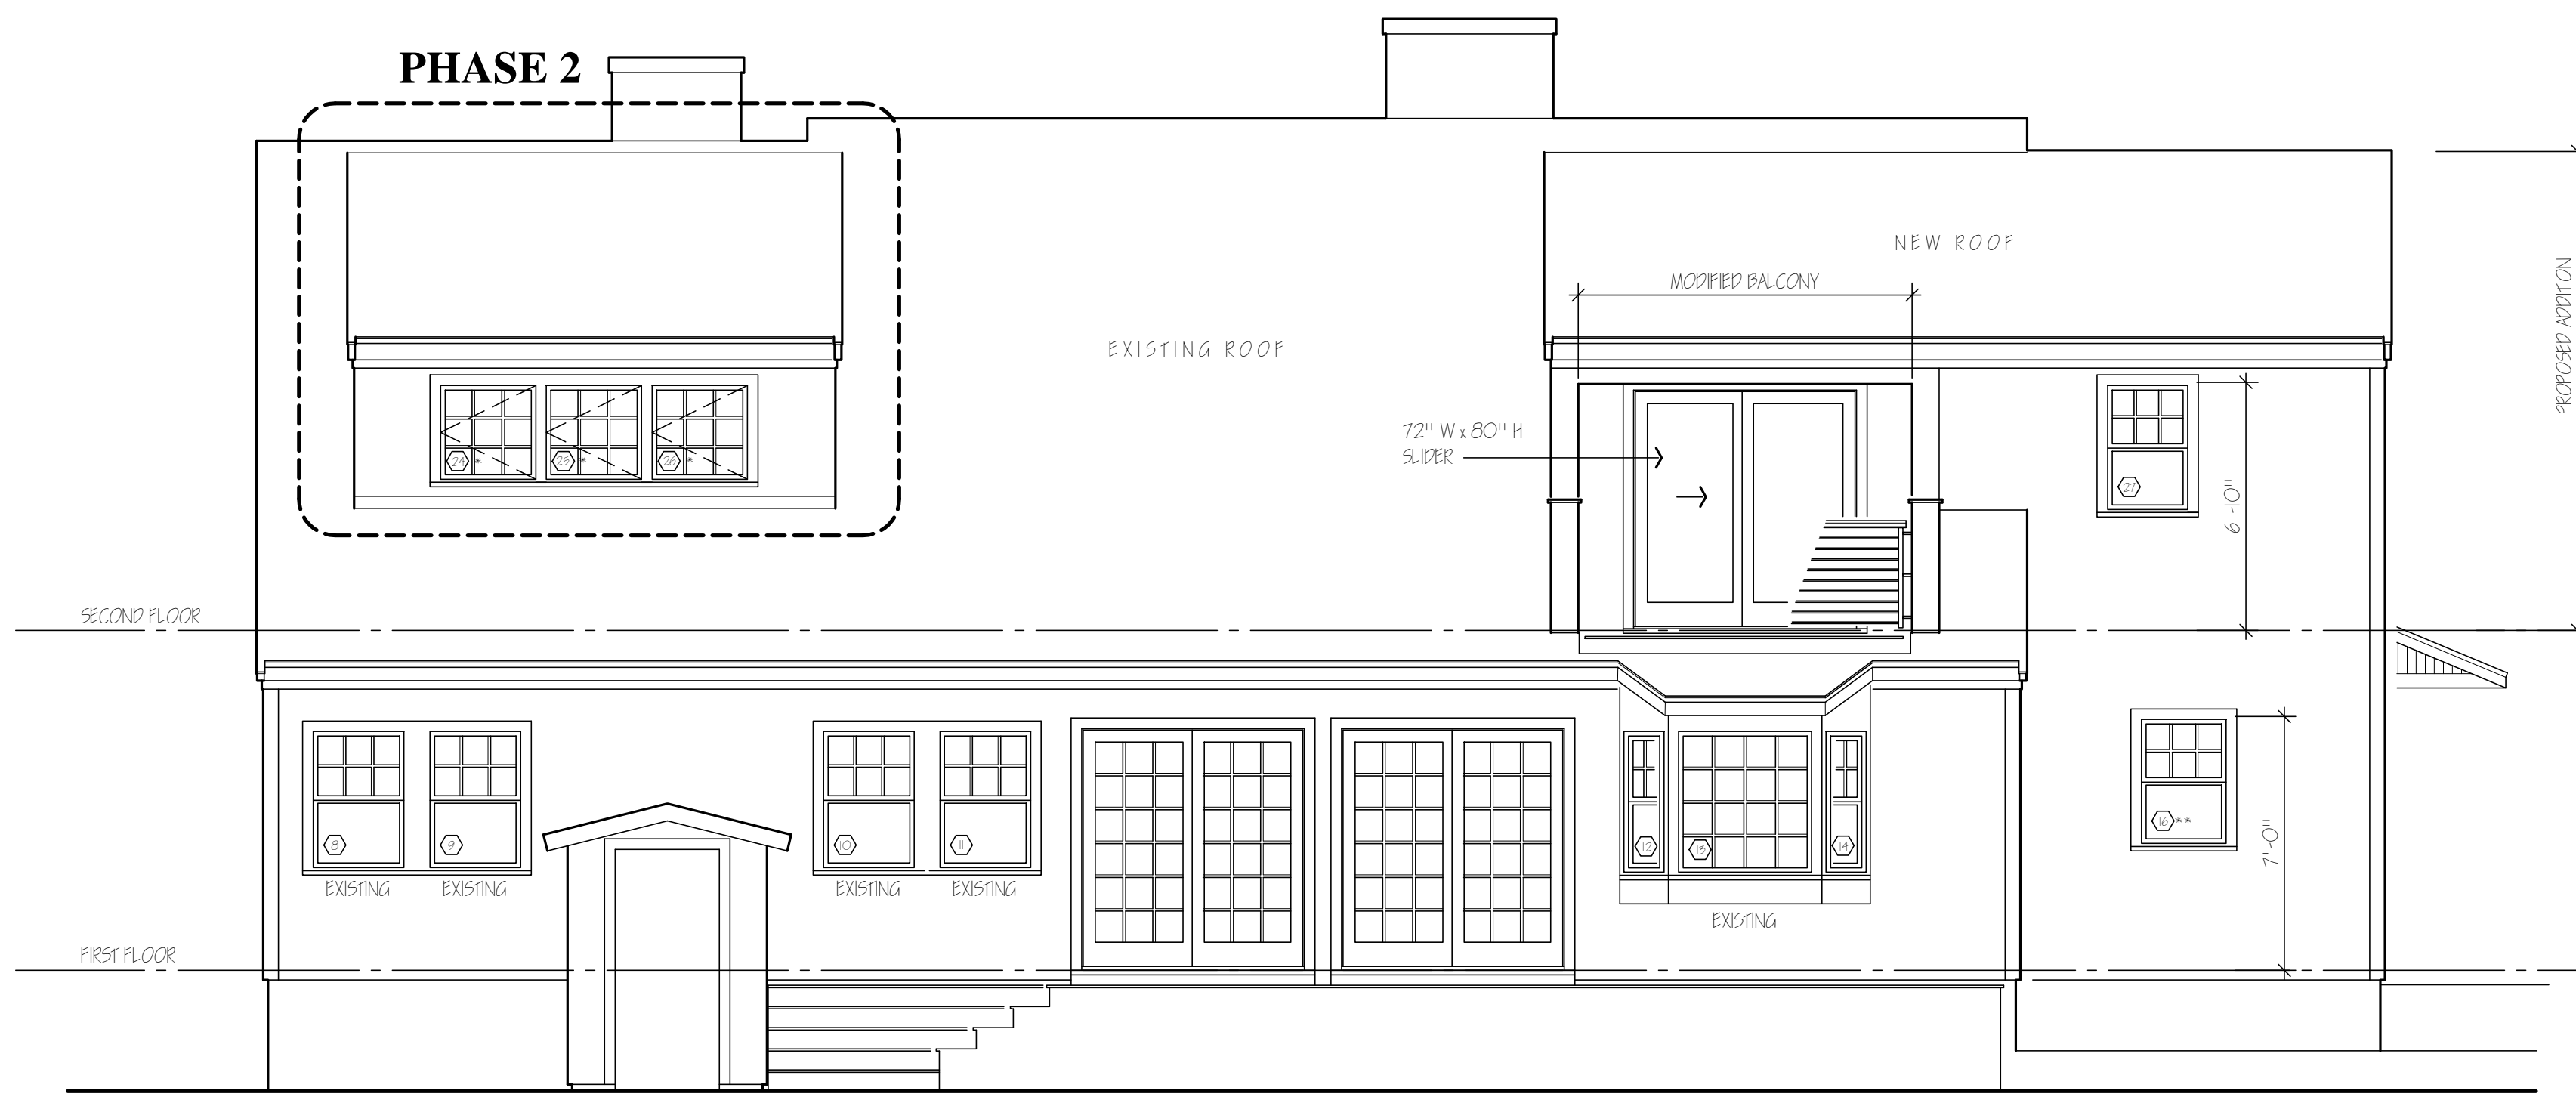

2 REAR ELEVATION



3 LEFT SIDE ELEVATION

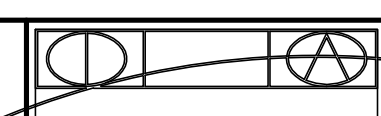


INCITE ARCHITECTURE

William R Hubner ARCHITECT
1620 Massachusetts Avenue
Lexington, MA 02420
Tel: 781-862-3444
Fax: 781-863-0722

EXTERIOR ELEVATIONS

Sheet Title

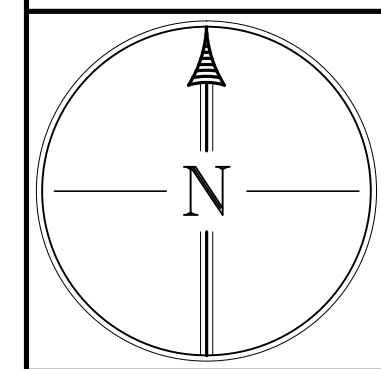

Job #

BRITTON / DANIELS RESIDENCE
286 LEXINGTON ROAD
CONCORD, MA
PHASE ONE

Project

Scale 1/4" = 1'-0"

Date 15 JAN 2023

Revisions
3 FEB 2023
10 MAR 2023

Sheet

A2