




1 FRONT ELEVATION


WINDOW SCHEDULE

WINDOW #	ROOM	MANUFACTURER	R.O.	TYPE	EGRESS	NOTES
○	MUDROOM		2'-4 1/2" W x 5'-8" H	B - DOUBLE HUNG		4 LITE
○	KITCHEN			A - DOUBLE HUNG		4 LITE
○	KITCHEN			A - DOUBLE HUNG		4 LITE
○	TV ROOM			A - DOUBLE HUNG		4 LITE
○	TV ROOM			A - DOUBLE HUNG		4 LITE
○	TV ROOM			A - DOUBLE HUNG		4 LITE
○	BATHROOM			A -		NOT SHOWN
○	OFFICE			A - DOUBLE HUNG		4 LITE
○	OFFICE			A - DOUBLE HUNG		4 LITE
○	LIVING ROOM			A - DOUBLE HUNG		4 LITE
○	LIVING ROOM			A - DOUBLE HUNG		4 LITE
○	DINING ROOM			A - DOUBLE HUNG		4 LITE
○	DINING ROOM			A - FIXED		16 LITE
○	DINING ROOM			A - DOUBLE HUNG		4 LITE
○	DINING ROOM			A - DOUBLE HUNG		4 LITE
○	MUDROOM		2'-6" W x 5'-8" H	C - DOUBLE HUNG		4 LITE
○	MUDROOM		2'-6" W x 5'-8" H	C - DOUBLE HUNG		4 LITE
○	MUDROOM		2'-6" W x 5'-8" H	C - DOUBLE HUNG		4 LITE
○	WALK-IN-CLOSET		2'-4 1/2" W x 5'-8" H	B - DOUBLE HUNG		4 LITE
○	OWNER'S BEDROOM			A - DOUBLE HUNG		4 LITE
○	BEDROOM			A - DOUBLE HUNG		NOT SHOWN
○	BEDROOM			A - DOUBLE HUNG		NOT SHOWN
○	BEDROOM			A - DOUBLE HUNG		NOT SHOWN
○	BEDROOM		2'-9 1/2" W x 5'-2 1/2" H	B - CASEMENT		9 LITE
○	BEDROOM		2'-9 1/2" W x 5'-2 1/2" H	B - CASEMENT		9 LITE
○	BEDROOM		2'-9 1/2" W x 5'-2 1/2" H	B - CASEMENT		9 LITE
○	OWNER'S BATHROOM		2'-4 1/2" W x 5'-8" H	B - DOUBLE HUNG		4 LITE
○	OWNER'S BATHROOM		2'-0 1/2" W x 2'-6 1/2" H	B - AWNING		


WINDOW TYPES:
 A: NEW WINDOWS IN EXISTING OPENINGS. CONTRACTOR TO VERIFY SIZE IN FIELD BEFORE ORDERING.
 B: NEW WINDOWS IN NEW OPENINGS. (X ON ELEVATION DRAWINGS).
 C: NEW WINDOWS IN MODIFIED OPENINGS. (X** ON ELEVATION DRAWINGS).
 NEW WINDOWS:
 ANDERSEN 200 SERIES OR EQUIVALENT WITH FULL DIVIDED LIGHT GRILLES, 3/8" WIDE, AS SHOWN ON THE ELEVATIONS.
 COLOR: WHITE
 U-FACTOR: .50 MAX.

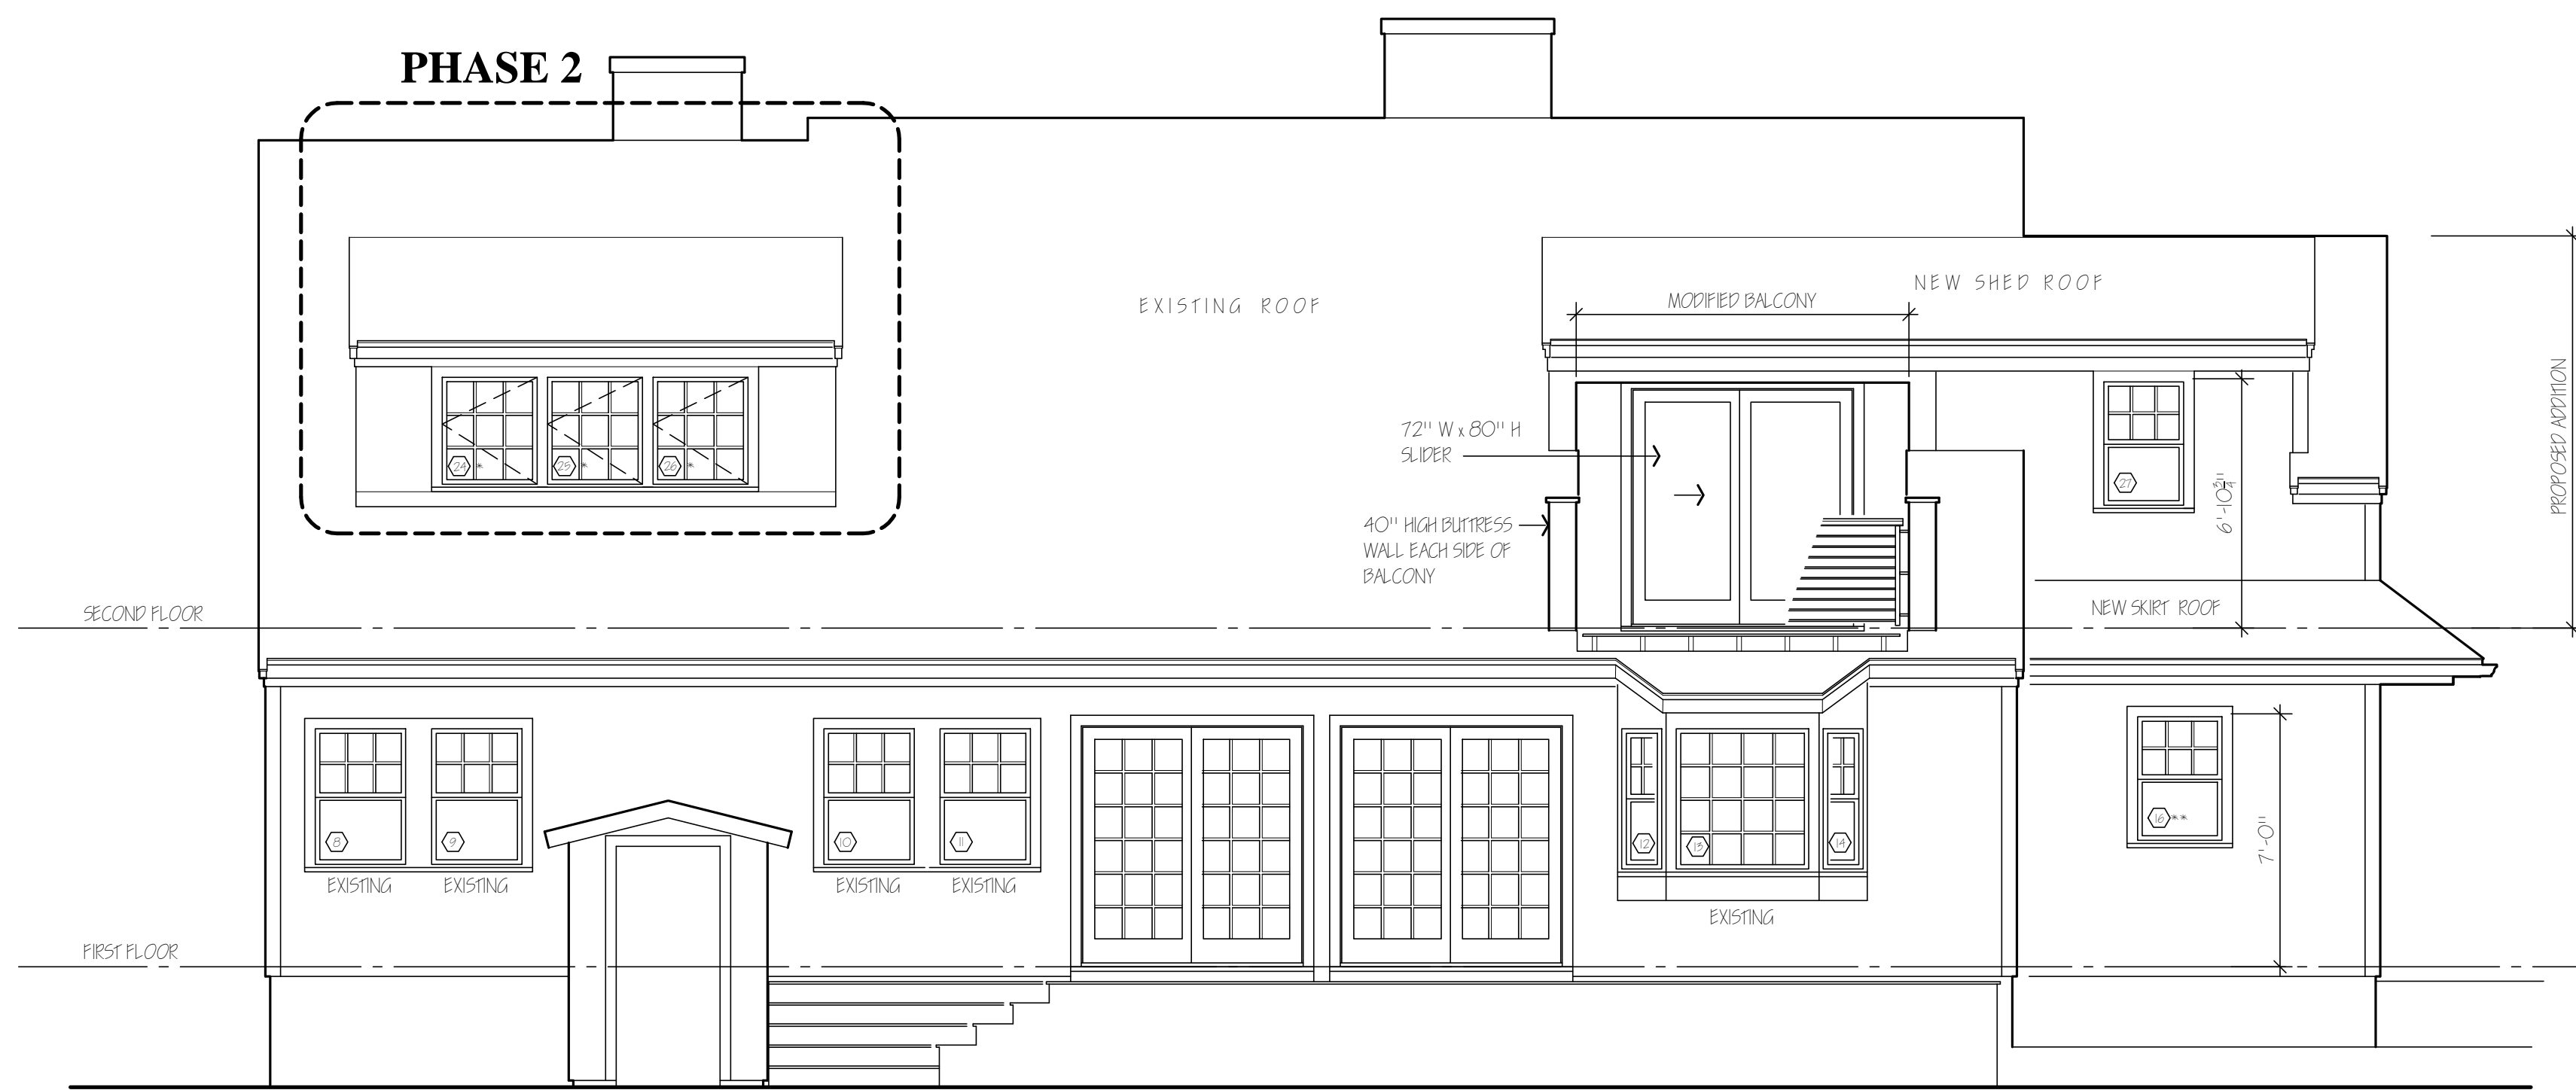

2 REAR ELEVATION

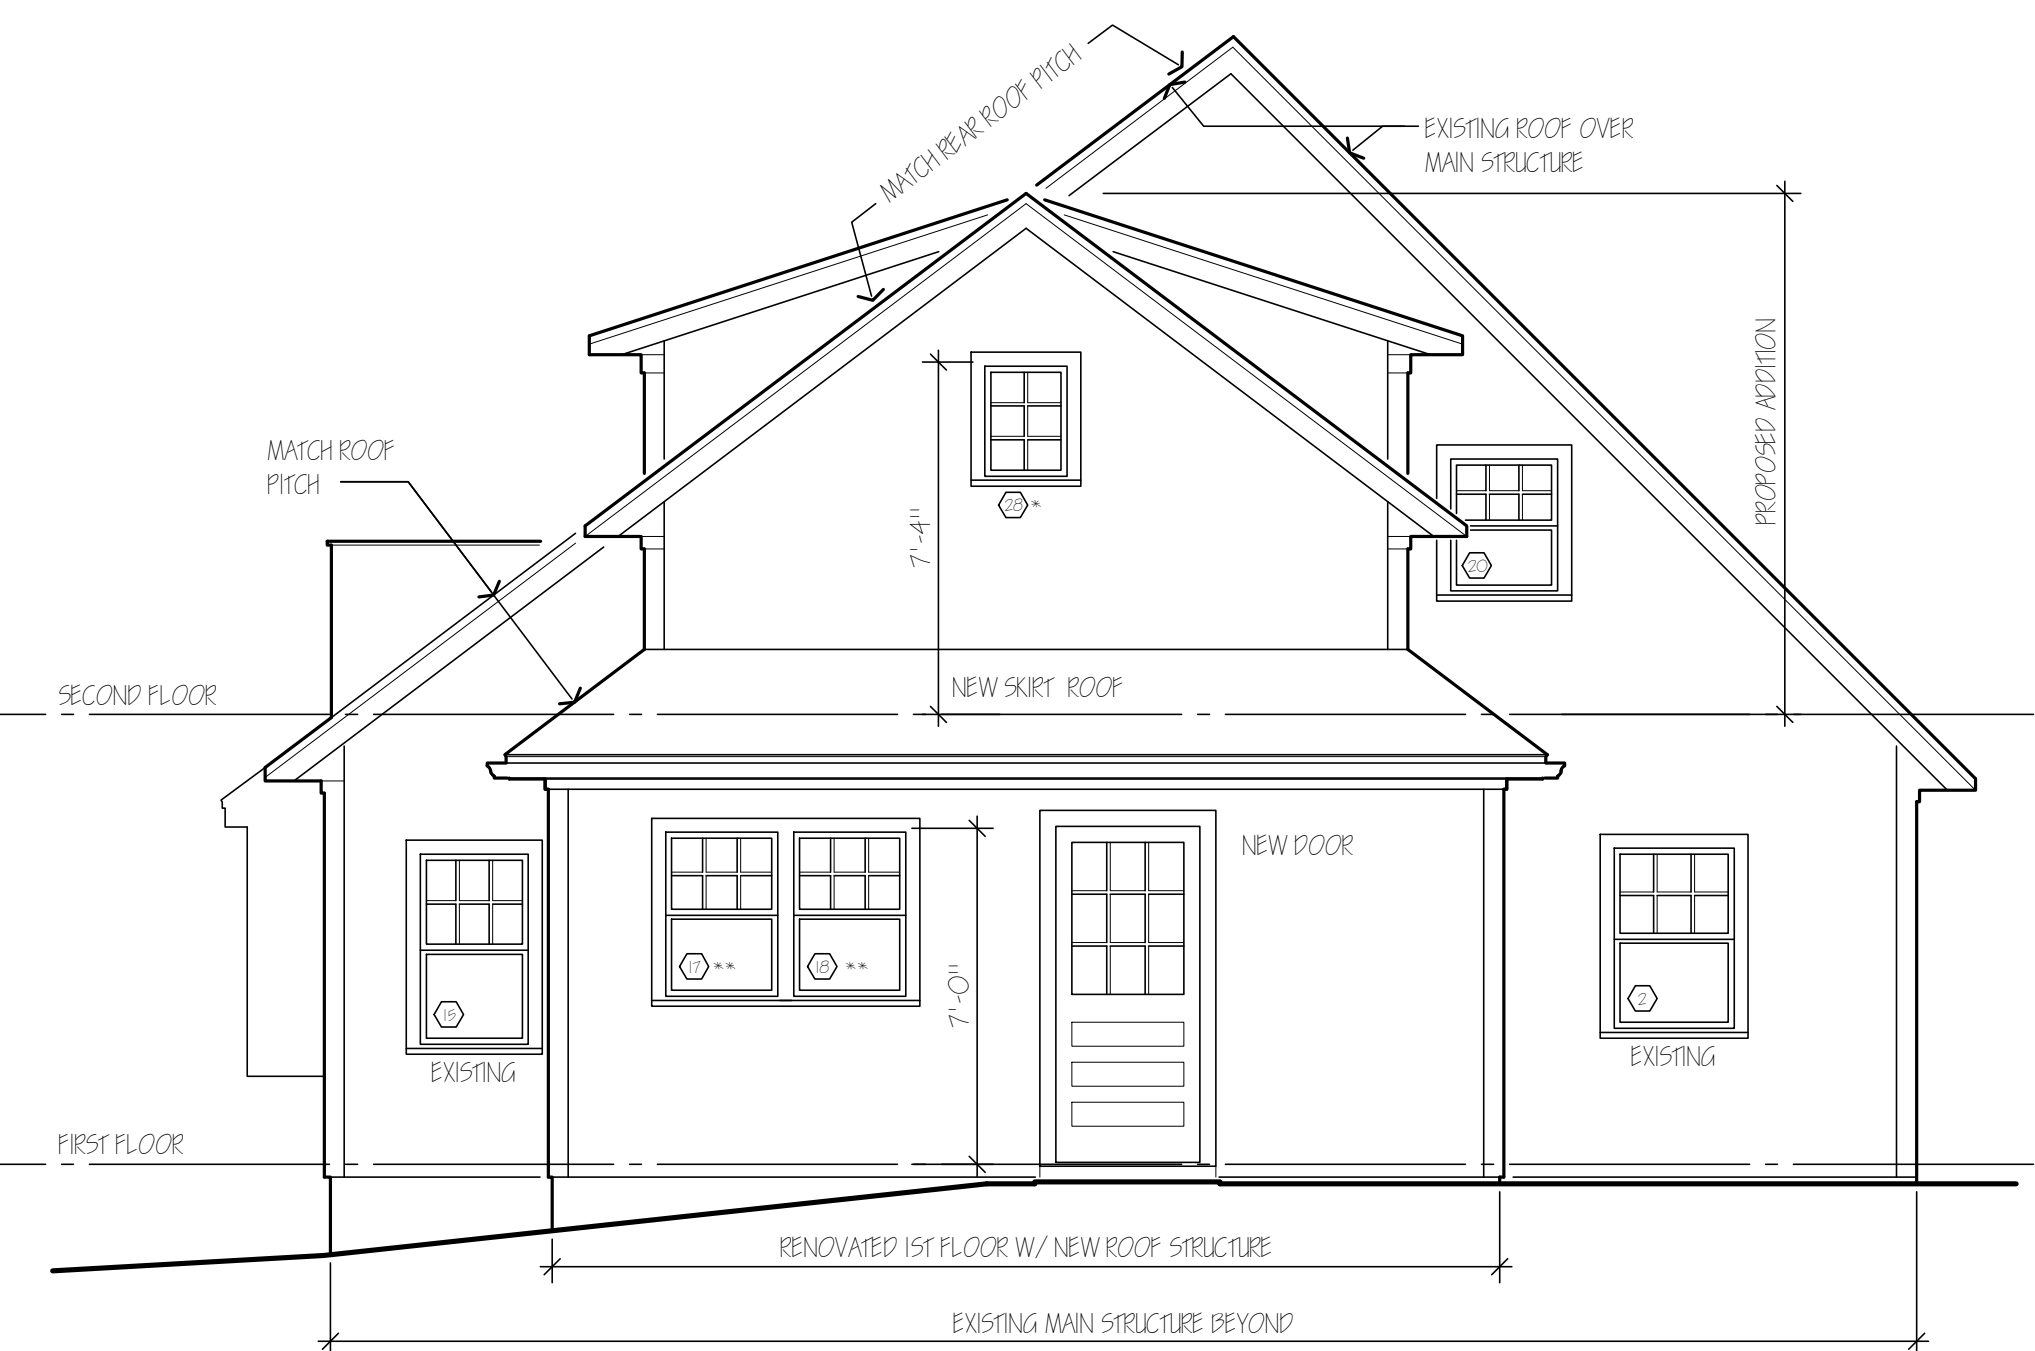

3 LEFT SIDE ELEVATION

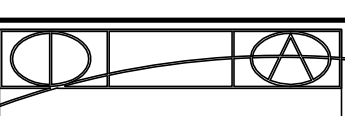


INCITE
ARCHITECTURE

William R Hubner
ARCHITECT
1620 Massachusetts Avenue
Lexington, MA 02420
Tel: 781-862-3444
Fax: 781-863-0722

EXTERIOR ELEVATIONS
WINDOW SCHEDULE

Sheet Title

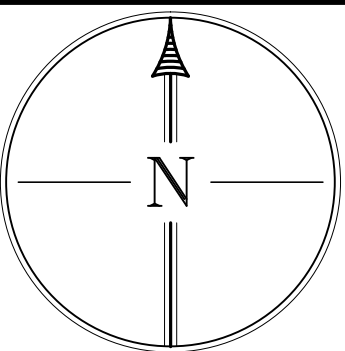

Job #

BRITTON / DANIELS RESIDENCE
286 LEXINGTON ROAD
CONCORD, MA
PHASE ONE

Project




Scale
1/4" = 1'-0"

Date
15 JAN 2023

Revisions
3 FEB 2023
10 MAR 2023
21 APR 2023

Sheet

A2

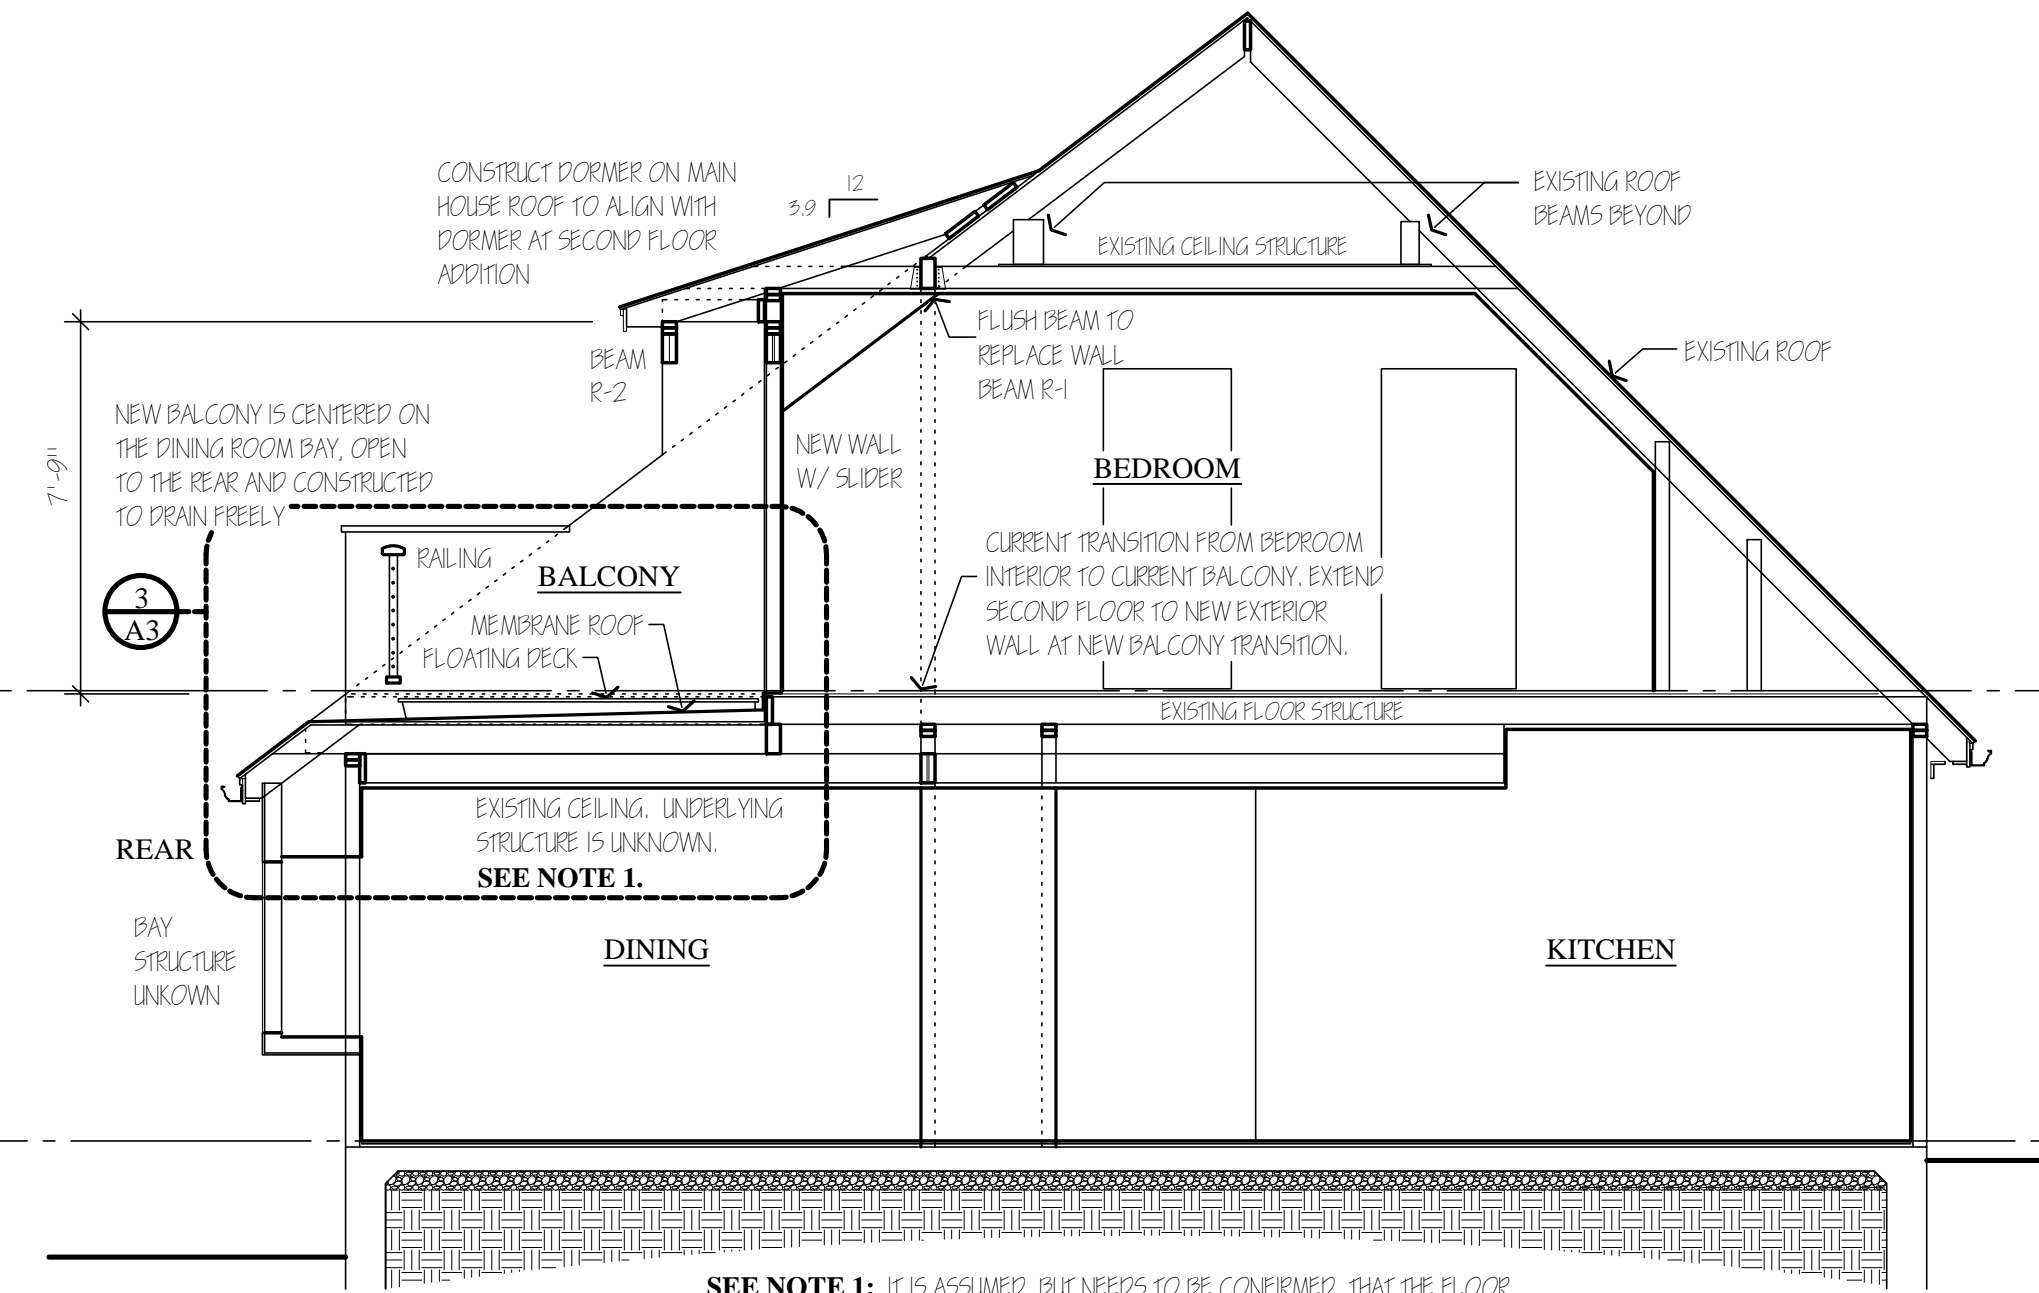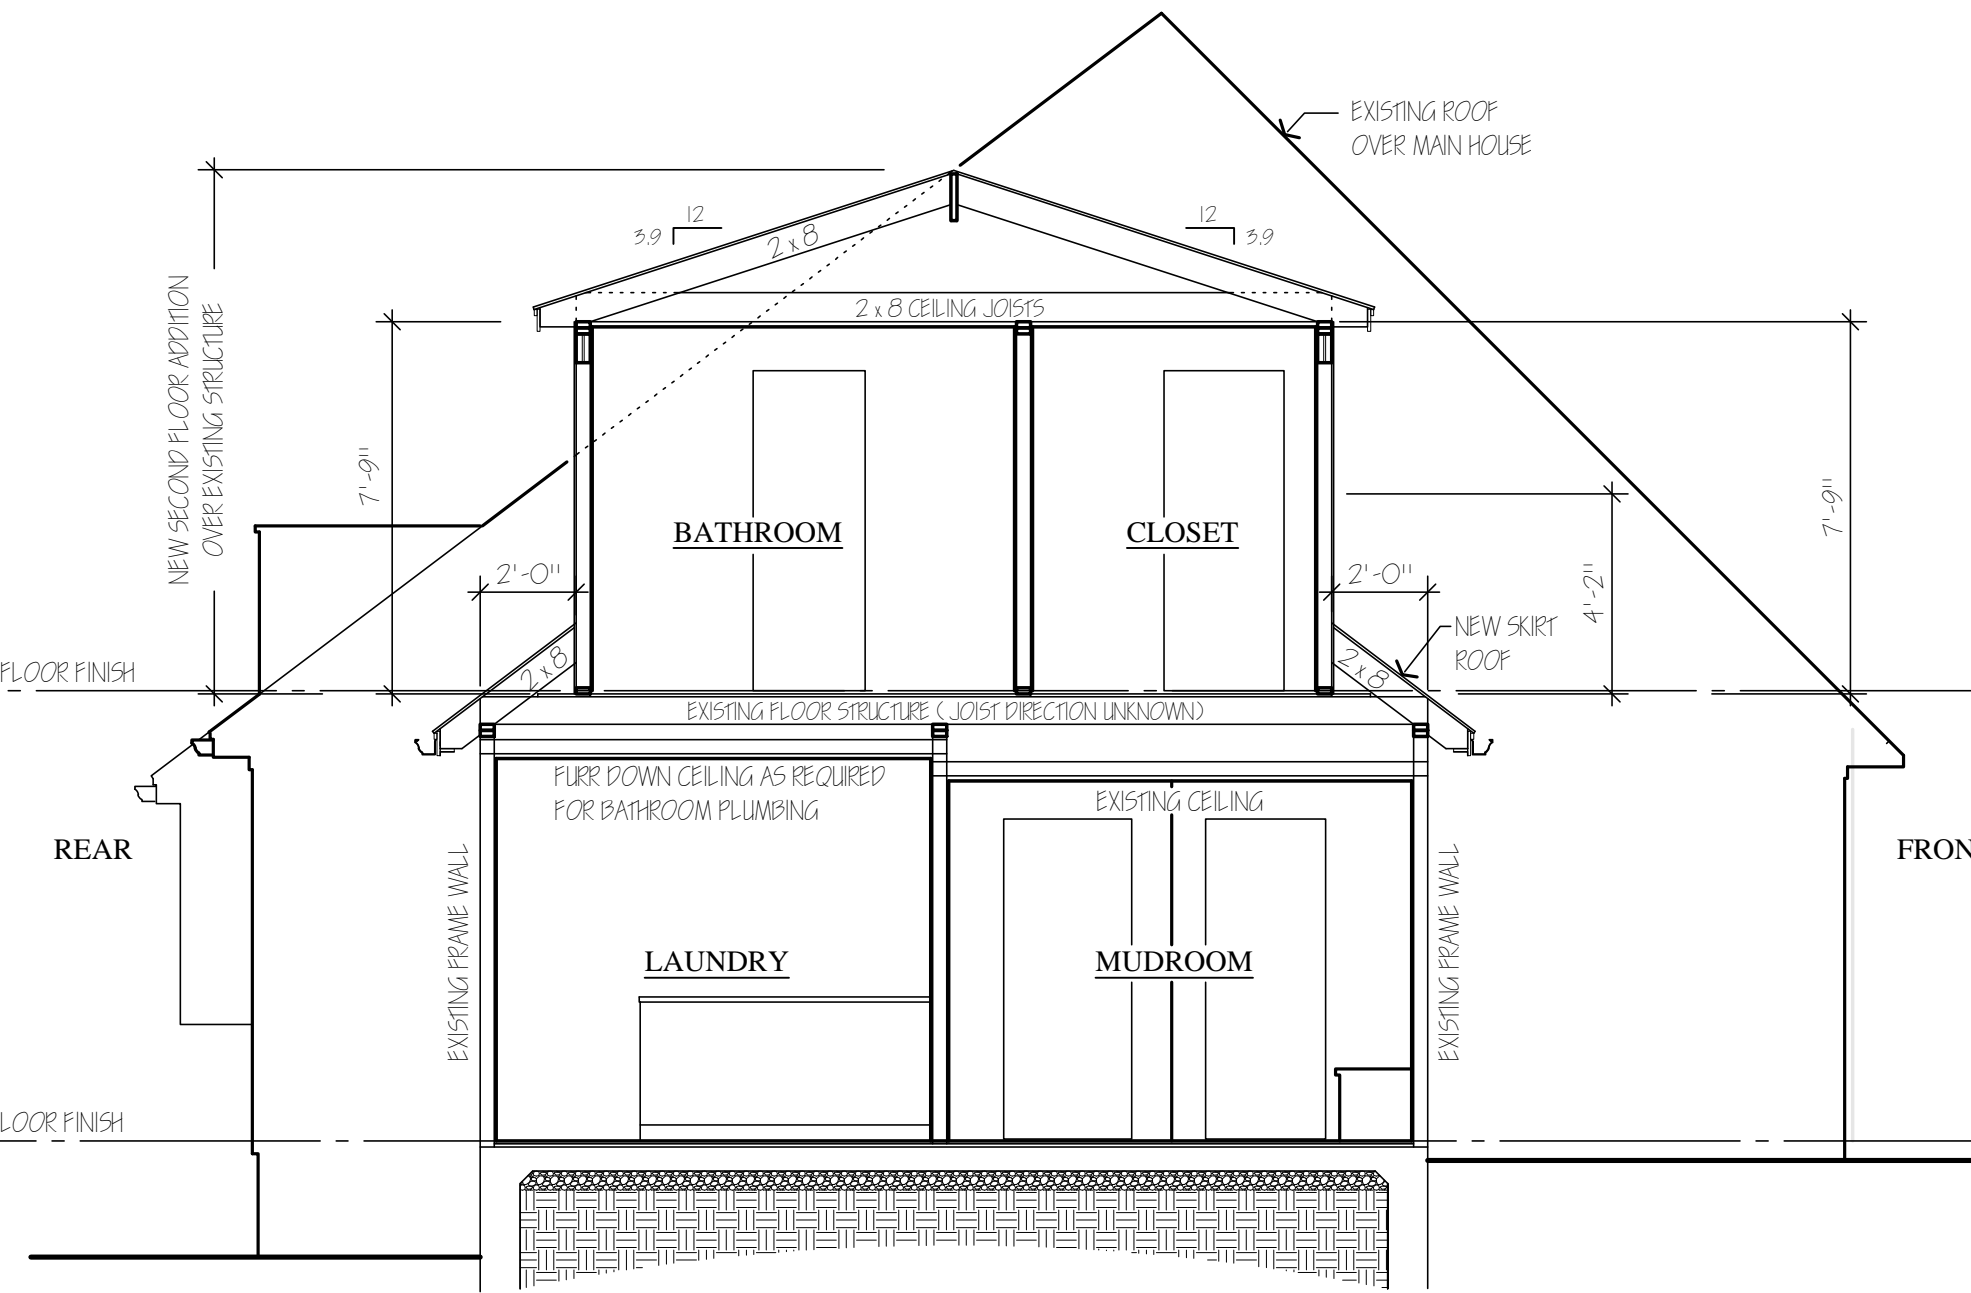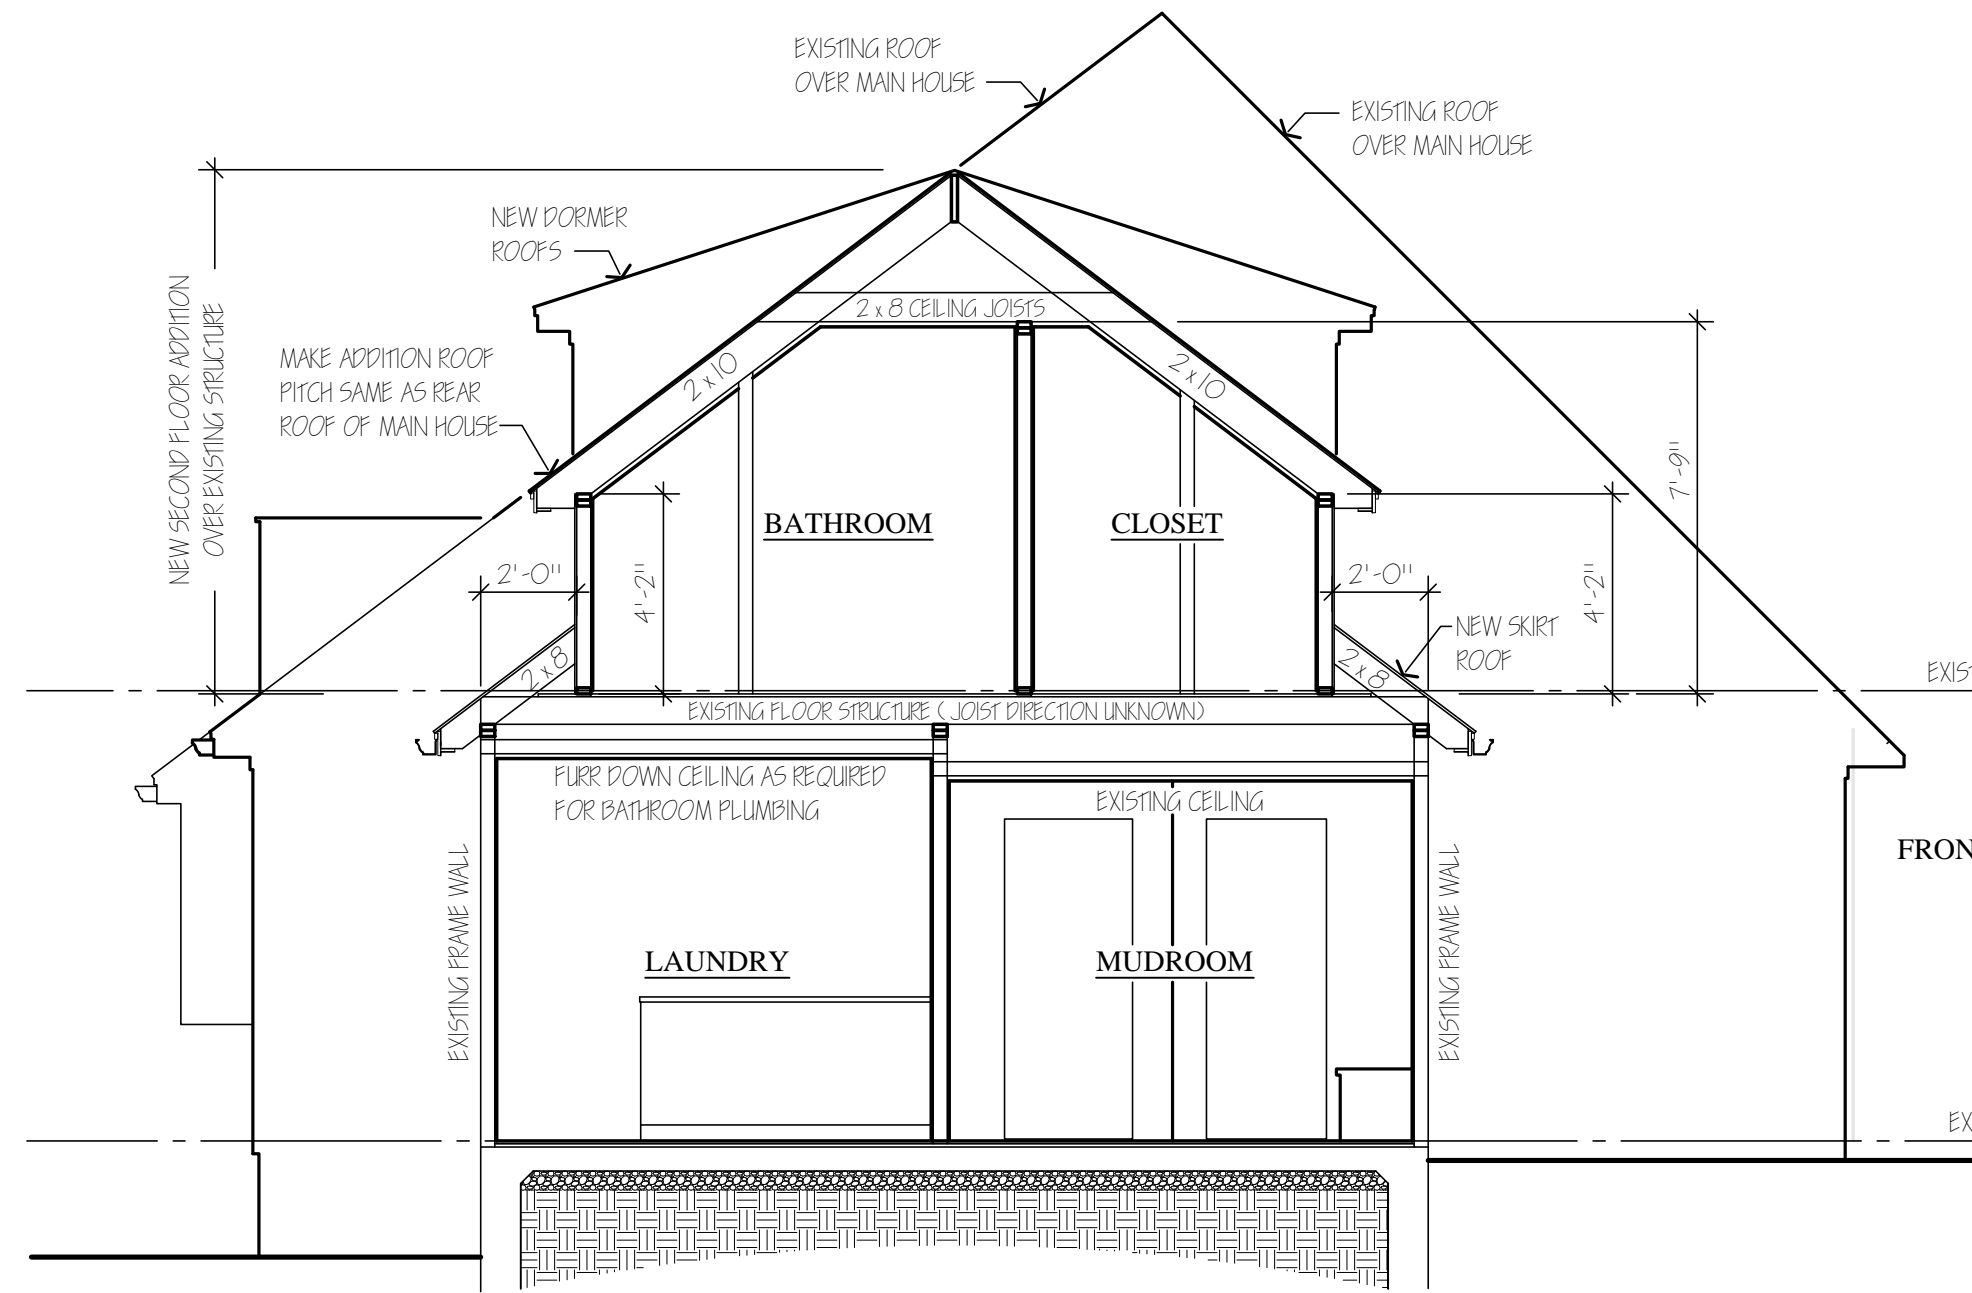


SEE NOTE 1: IT IS ASSUMED, BUT NEEDS TO BE CONFIRMED, THAT THE FLOOR STRUCTURE UNDER THE BALCONY IS SET LOWER THAN THE ADJACENT SECOND FLOOR STRUCTURE UNDER INTERIOR SPACES.

1 SECTION @ LEFT WING THROUGH STEEP ROOF SECTION

2 SECTION @ LEFT WING THROUGH DORMER ROOF SECTION

3 SECTION @ OWNER'S BEDROOM

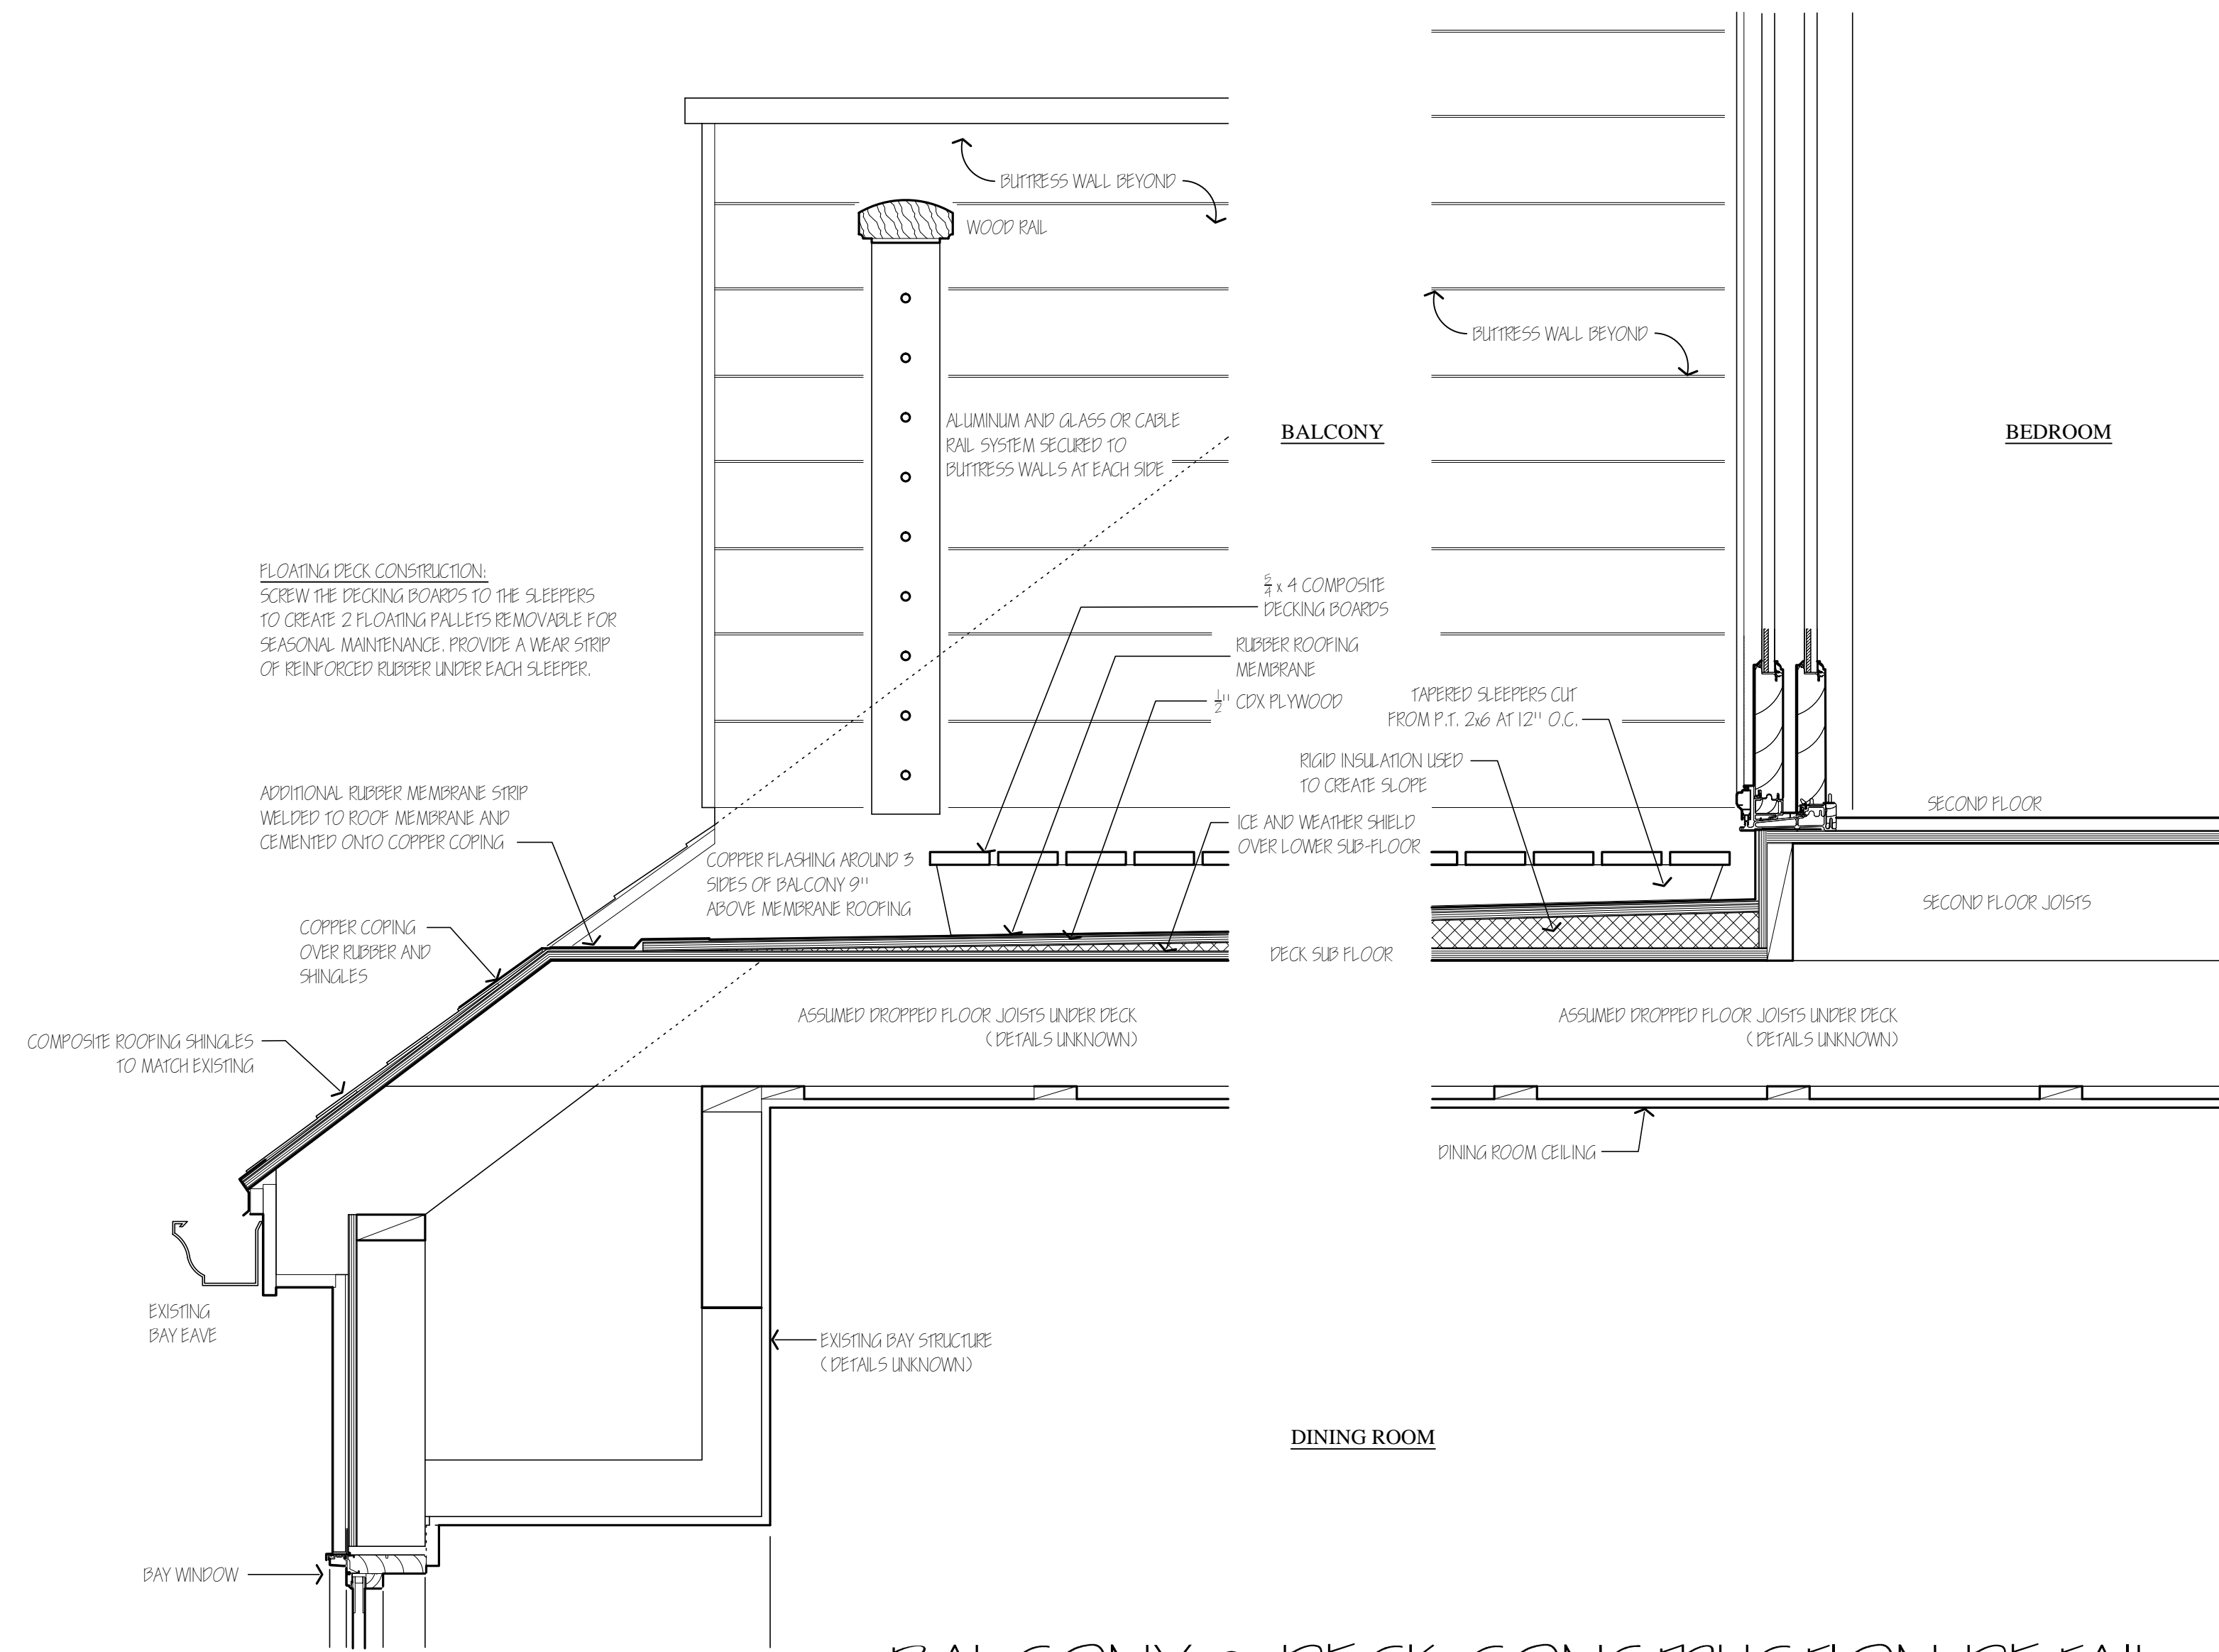

THESE SECTIONS ARE FOR ILLUSTRATIVE PURPOSES ONLY. THEY MUST BE REVIEWED BY A STRUCTURAL ENGINEER WITH THE FRAMING DIRECTION & STRUCTURAL MEMBER SIZES SPECIFIED BEFORE CONSTRUCTION CAN BEGIN.

3 BALCONY & DECK CONSTRUCTION DETAIL
1/4" = 1'-0"

