



EXISTING
FIRST FLOOR PLAN
1/4" = 1'-0"

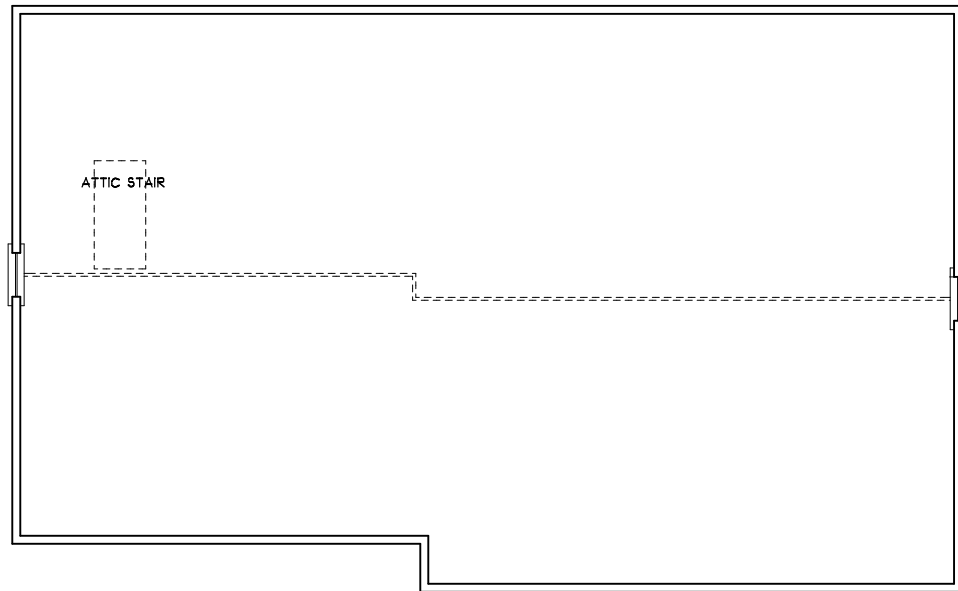

EXISTING
SECOND FLOOR PLAN
1/4" = 1'-0"

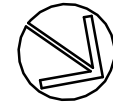

MAUER GARAGE
92 LAWS BROOK RD
CONCORD, MASSACHUSETTS

revisions:

- △ XX/XX/XX
- △ XX/XX/XX
- △ XX/XX/XX

DICKINSON
ARCHITECTS, LLC
P.O. BOX 704
91 MAIN STREET
CONCORD, MA 01742
(978) 341-8267

EXISTING
PLANS


scale: AS NOTED

date: 5/23/2023


drawn by: E.C.

checked by: B.D.


NOT FOR CONSTRUCTION

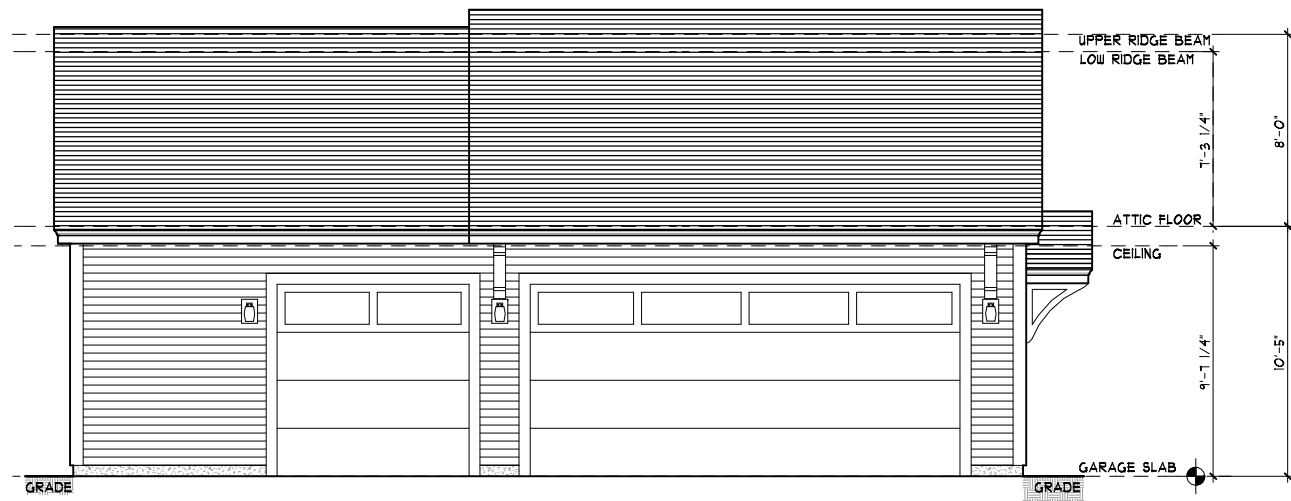

EXISTING WEST ELEVATION
 1/4" = 1'-0"

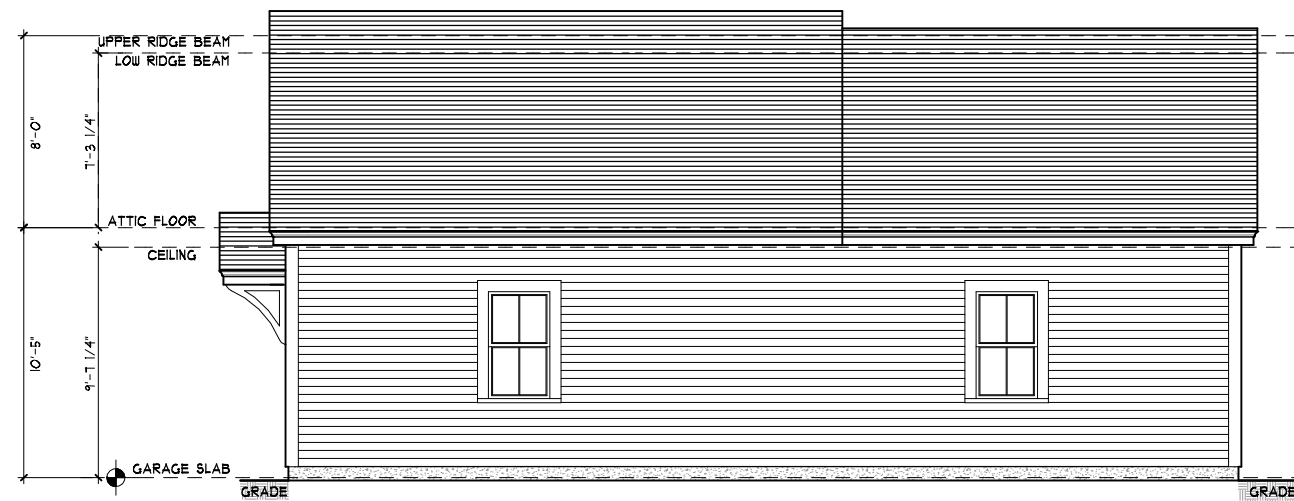

EXISTING EAST ELEVATION
 1/4" = 1'-0"

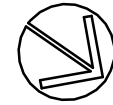

MAUER GARAGE
 92 LAWS BROOK RD
 CONCORD, MASSACHUSETTS

revisions:

△	XX/XX/XX
△	XX/XX/XX
△	XX/XX/XX

DICKINSON ARCHITECTS, LLC
 P.O. BOX 704
 91 MAIN STREET
 CONCORD, MA 01742
 (978) 341-8267

EXISTING ELEVATIONS

scale: AS NOTED


date: 5/23/2023

drawn by: E.C.


checked by: B.D.

NOT FOR CONSTRUCTION


A 2

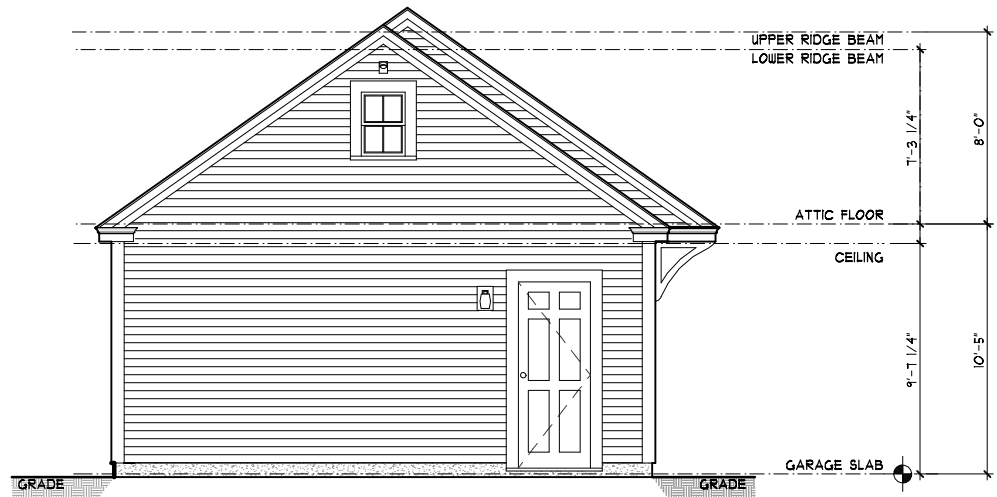

EXISTING
SOUTH ELEVATION
1/4" = 1'-0"

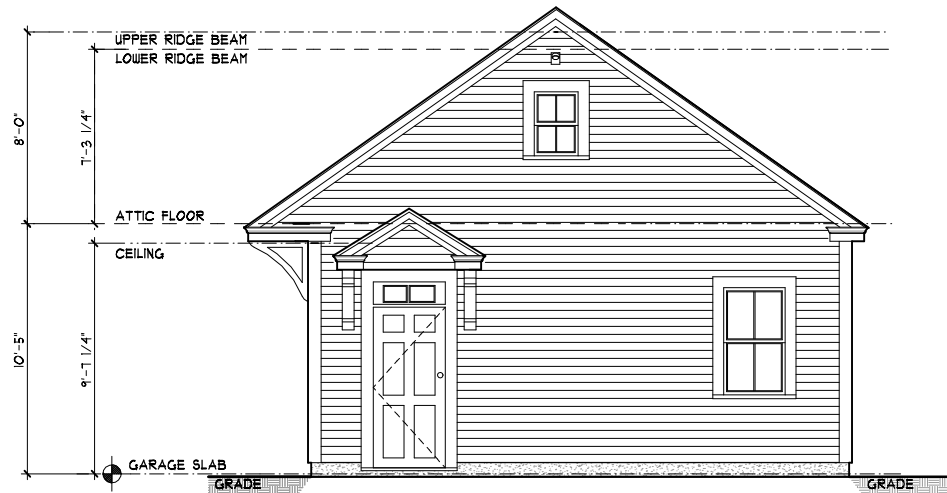

EXISTING
NORTH ELEVATION
1/4" = 1'-0"

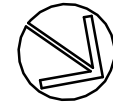

MAUER GARAGE
92 LAWS BROOK RD
CONCORD, MASSACHUSETTS

revisions:

- △ XX/XX/XX
- △ XX/XX/XX
- △ XX/XX/XX

DICKINSON
ARCHITECTS, LLC
P.O. BOX 704
91 MAIN STREET
CONCORD, MA 01742
(978) 341-8267

EXISTING
ELEVATIONS

scale: AS NOTED


date: 5/23/2023

drawn by: E.C.


checked by: B.D.

NOT FOR CONSTRUCTION


A 3

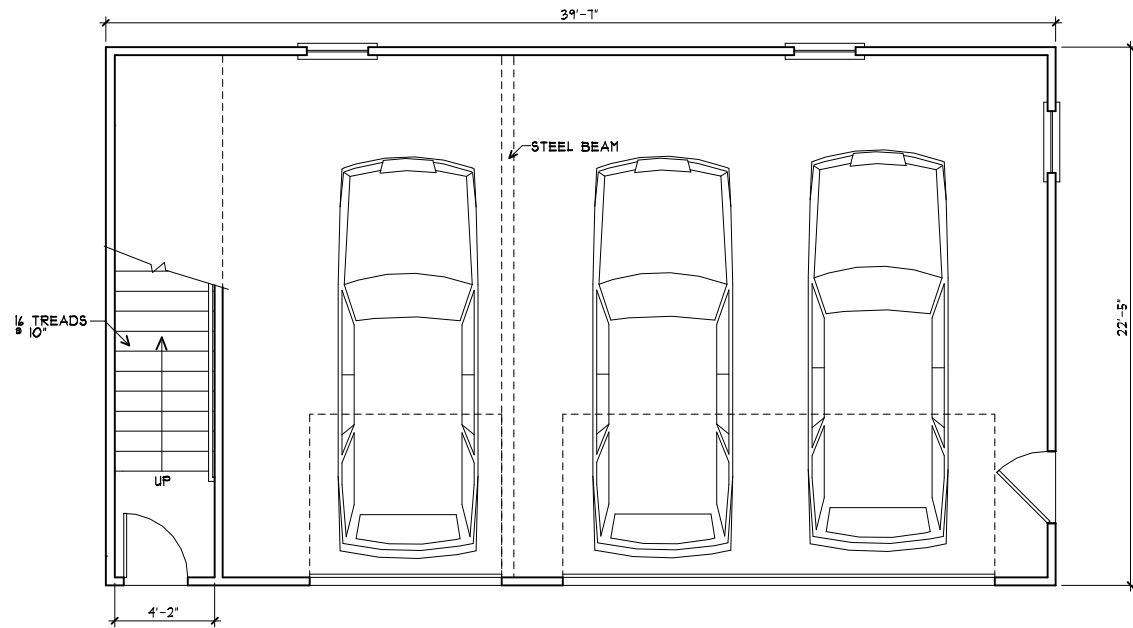

PROPOSED
FIRST FLOOR PLAN
1/4" = 1'-0"

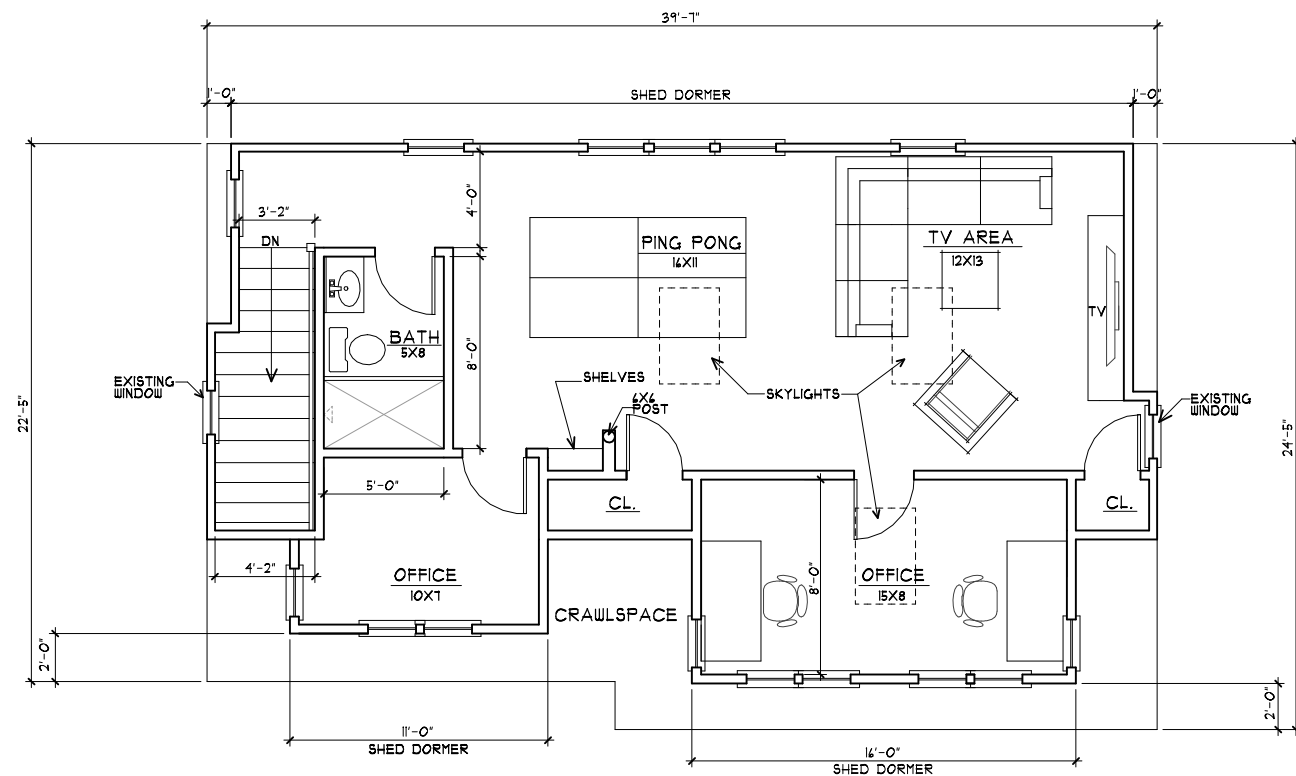

PROPOSED
SECOND FLOOR PLAN
1/4" = 1'-0"

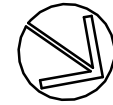

MAUER GARAGE
92 LAWS BROOK RD
CONCORD, MASSACHUSETTS

revisions:

Δ	XX/XX/XX
Δ	XX/XX/XX
Δ	XX/XX/XX

DICKINSON
ARCHITECTS, LLC
P.O. BOX 704
91 MAIN STREET
CONCORD, MA 01742
(978) 341-8267

PROPOSED
PLANS

scale: AS NOTED

date: 5/23/2023


drawn by: E.C.

checked by: B.D.


4



PROPOSED
WEST ELEVATION
1/4" = 1'-0"

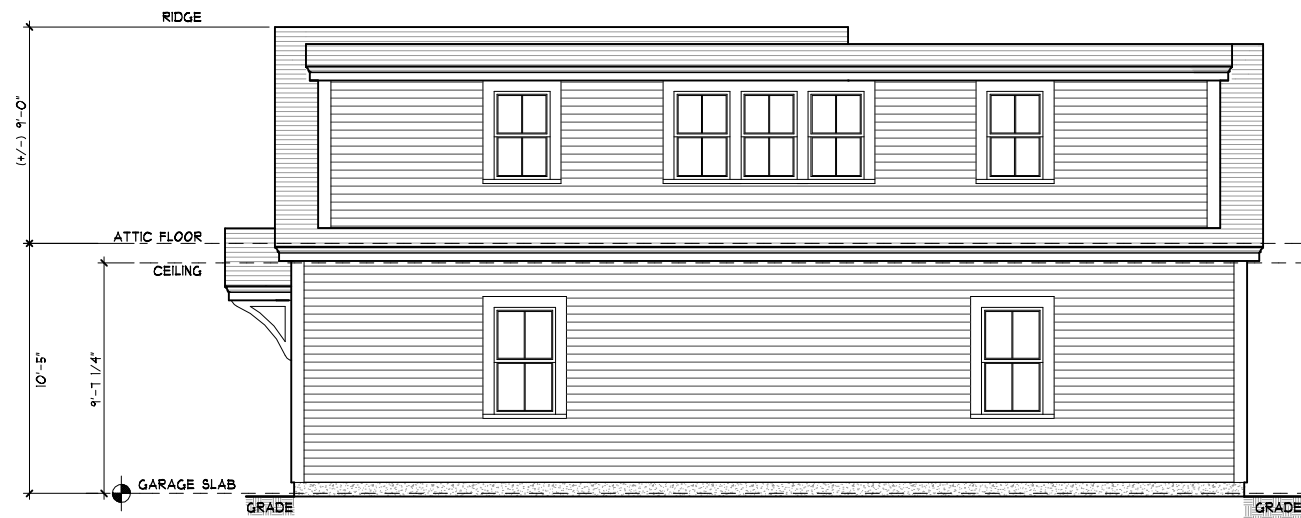

PROPOSED
EAST ELEVATION
1/4" = 1'-0"

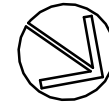

MAUER GARAGE
92 LAWS BROOK RD
CONCORD, MASSACHUSETTS

revisions:

- △ XX/XX/XX
- △ XX/XX/XX
- △ XX/XX/XX

DICKINSON
ARCHITECTS, LLC
P.O. BOX 704
91 MAIN STREET
CONCORD, MA 01742
(978) 341-8267

PROPOSED
ELEVATIONS

scale: AS NOTED


date: 5/23/2023

drawn by: E.C.

checked by: B.D.

NOT FOR CONSTRUCTION


AS 5

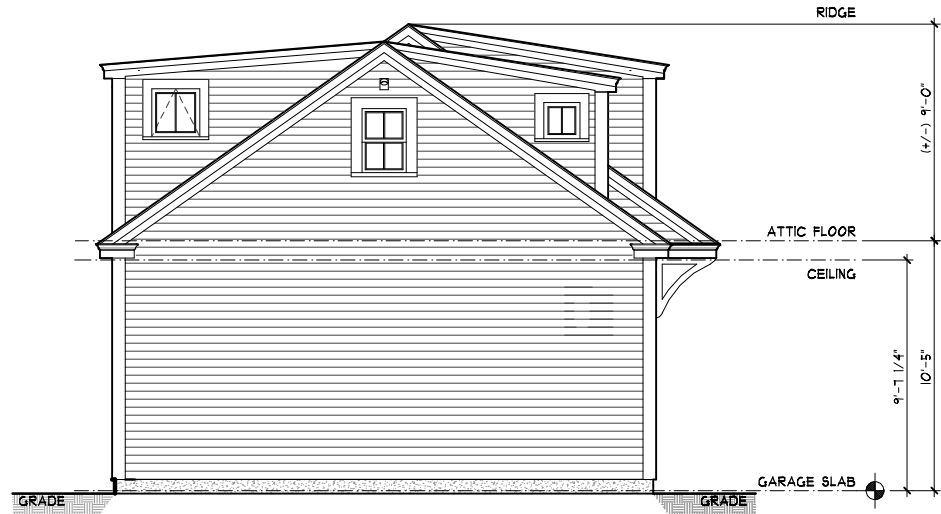

PROPOSED
SOUTH ELEVATION
1/4" = 1'-0"



PROPOSED
NORTH ELEVATION
1/4" = 1'-0"

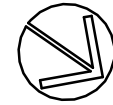

MAUER GARAGE
92 LAWS BROOK RD
CONCORD, MASSACHUSETTS

revisions:

- △ XX/XX/XX
- △ XX/XX/XX
- △ XX/XX/XX

DICKINSON
ARCHITECTS, LLC
P.O. BOX 704
91 MAIN STREET
CONCORD, MA 01742
(978) 341-8267

PROPOSED
ELEVATIONS

scale: AS NOTED


date: 5/23/2023

drawn by: E.C.


checked by: B.D.

NOT FOR CONSTRUCTION


A6

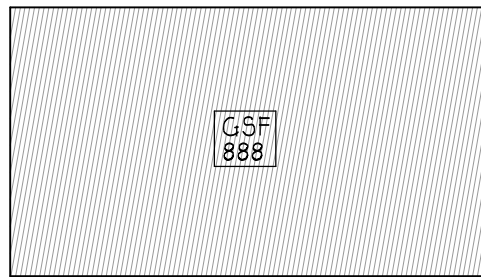


○ EXISTING GARAGE PLAN
1/8" = 1'-0"

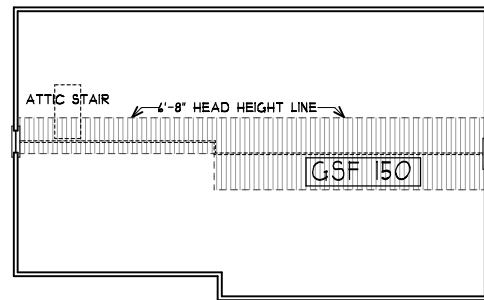


○ EXISTING GARAGE ATTIC PLAN
1/8" = 1'-0"

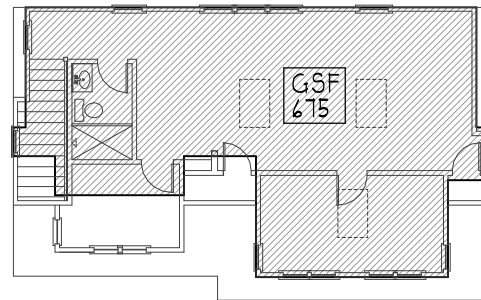


○ PROPOSED GARAGE ATTIC PLAN
1/8" = 1'-0"

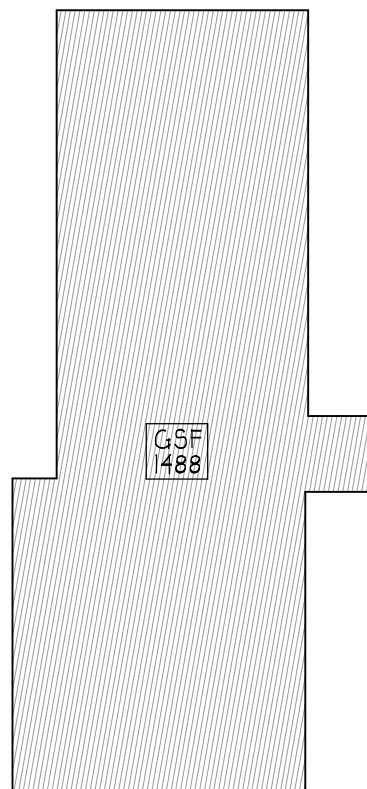


○ (MAIN HOUSE)
EXISTING FIRST FLOOR PLAN
1/8" = 1'-0"

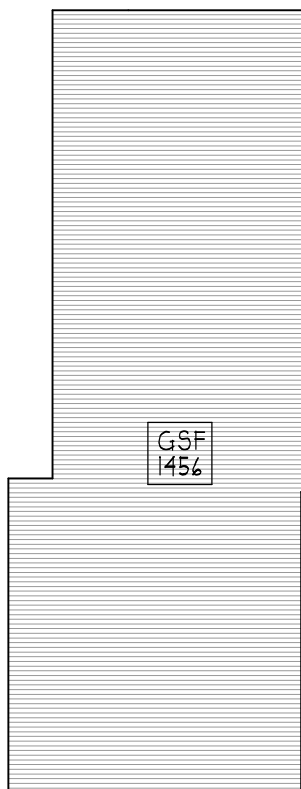

○ (MAIN HOUSE)
EXISTING SECOND FLOOR PLAN
1/8" = 1'-0"

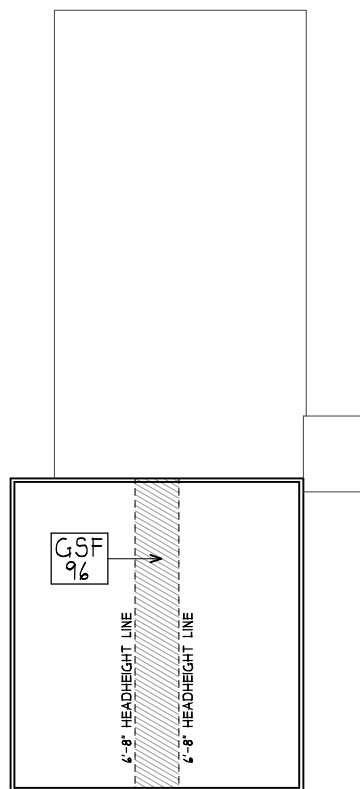

○ (MAIN HOUSE)
EXISTING ATTIC FLOOR PLAN
1/8" = 1'-0"

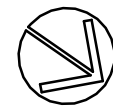

MAUER GARAGE
92 LAWS BROOK RD
CONCORD, MASSACHUSETTS

revisions:

△	XX/XX/XX
△	XX/XX/XX
△	XX/XX/XX

DICKINSON
ARCHITECTS, LLC
P.O. BOX 704
91 MAIN STREET
CONCORD, MA 01742
(978) 341-8267

GROSS FLOOR
AREA
CALCULATIONS


scale: AS NOTED

date: 5/23/2023


drawn by: E.C.

checked by: B.D.


NOT FOR CONSTRUCTION

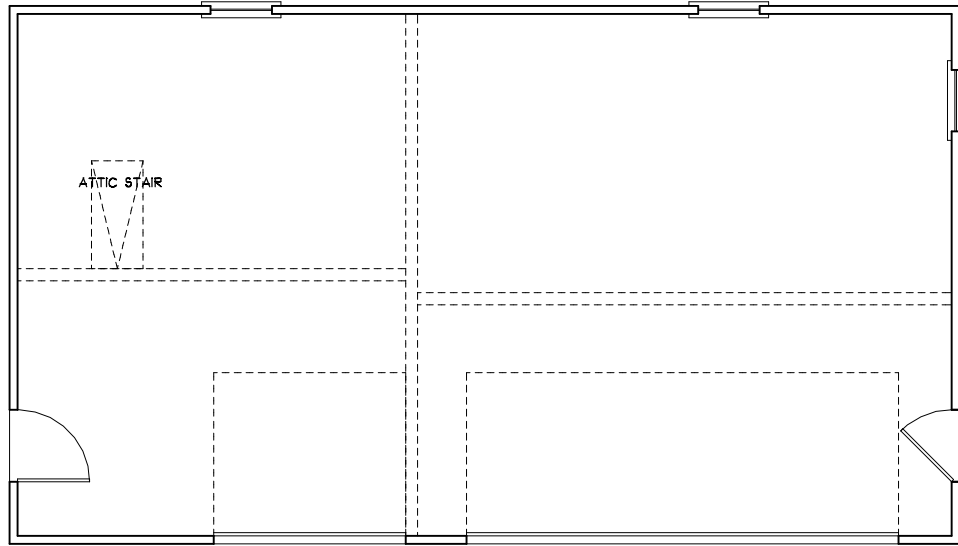

EXISTING
FIRST FLOOR PLAN
1/4" = 1'-0"

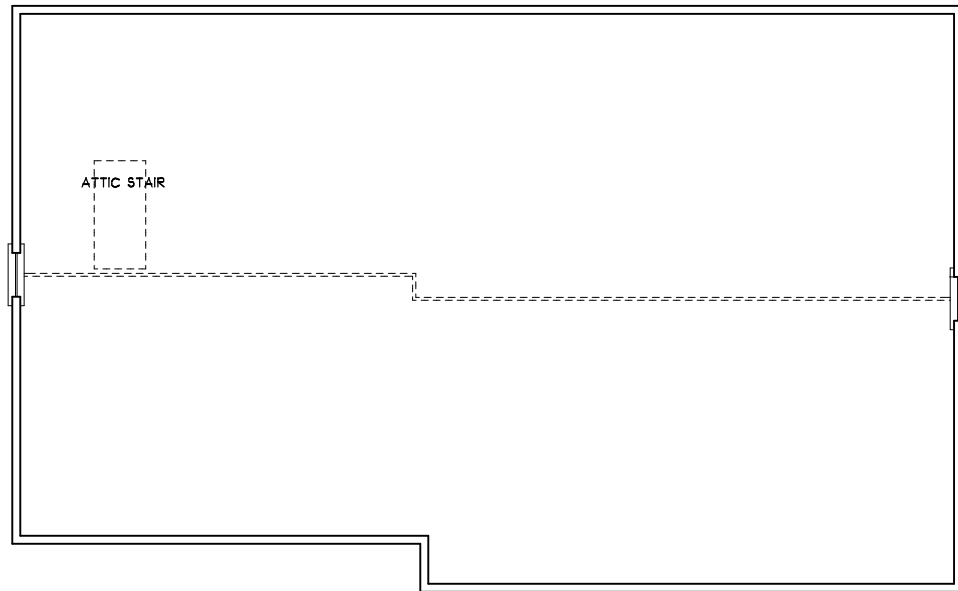

EXISTING
SECOND FLOOR PLAN
1/4" = 1'-0"

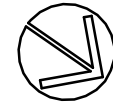

MAUER GARAGE
92 LAWS BROOK RD
CONCORD, MASSACHUSETTS

revisions:

- △ XX/XX/XX
- △ XX/XX/XX
- △ XX/XX/XX

DICKINSON
ARCHITECTS, LLC
P.O. BOX 704
91 MAIN STREET
CONCORD, MA 01742
(978) 341-8267

EXISTING
PLANS


scale: AS NOTED

date: 5/23/2023


drawn by: E.C.

checked by: B.D.


NOT FOR CONSTRUCTION

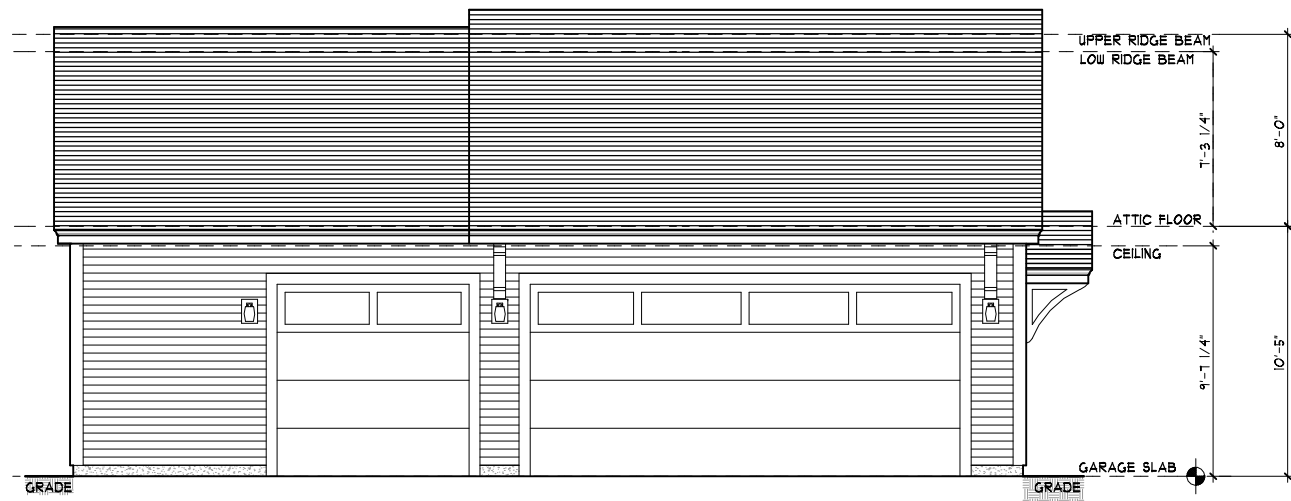

EXISTING
WEST ELEVATION
1/4" = 1'-0"

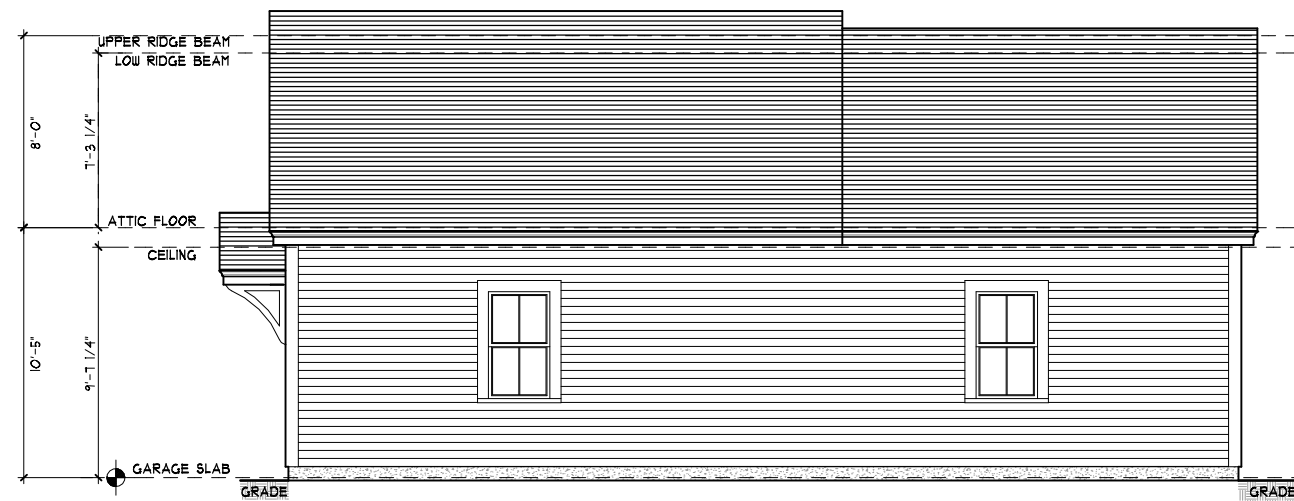

EXISTING
EAST ELEVATION
1/4" = 1'-0"

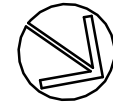

MAUER GARAGE
92 LAWS BROOK RD
CONCORD, MASSACHUSETTS

revisions:

△	XX/XX/XX
△	XX/XX/XX
△	XX/XX/XX

DICKINSON
ARCHITECTS, LLC
P.O. BOX 704
91 MAIN STREET
CONCORD, MA 01742
(978) 341-8267

EXISTING
ELEVATIONS

scale: AS NOTED


date: 5/23/2023

drawn by: E.C.


checked by: B.D.

A 2


NOT FOR CONSTRUCTION

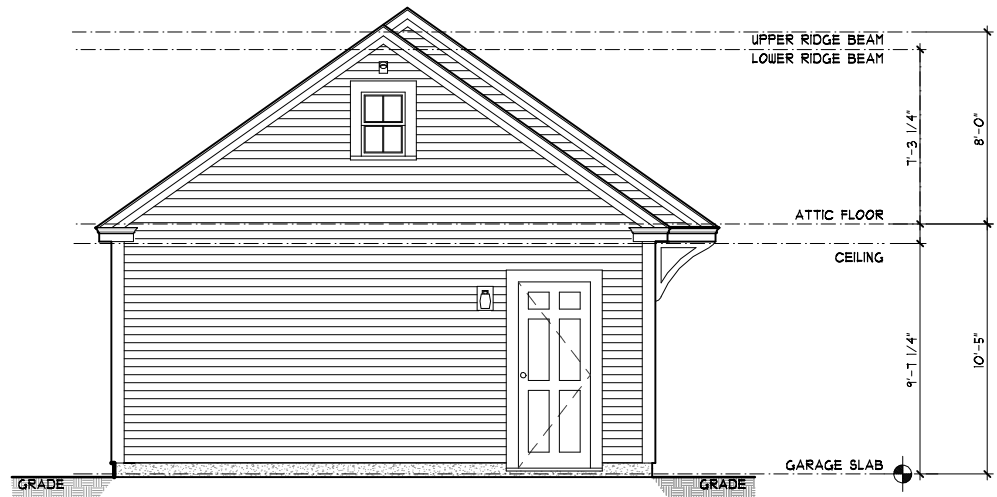

EXISTING
SOUTH ELEVATION
1/4" = 1'-0"

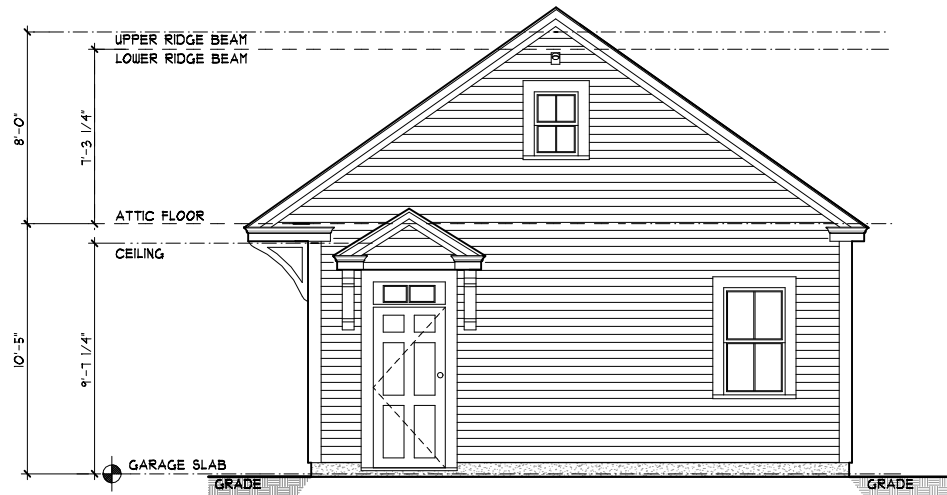

EXISTING
NORTH ELEVATION
1/4" = 1'-0"

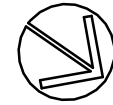

MAUER GARAGE
92 LAWS BROOK RD
CONCORD, MASSACHUSETTS

revisions:

- △ XX/XX/XX
- △ XX/XX/XX
- △ XX/XX/XX

DICKINSON
ARCHITECTS, LLC
P.O. BOX 704
91 MAIN STREET
CONCORD, MA 01742
(978) 341-8267

EXISTING
ELEVATIONS

scale: AS NOTED


date: 5/23/2023

drawn by: E.C.


checked by: B.D.

NOT FOR CONSTRUCTION


A 3

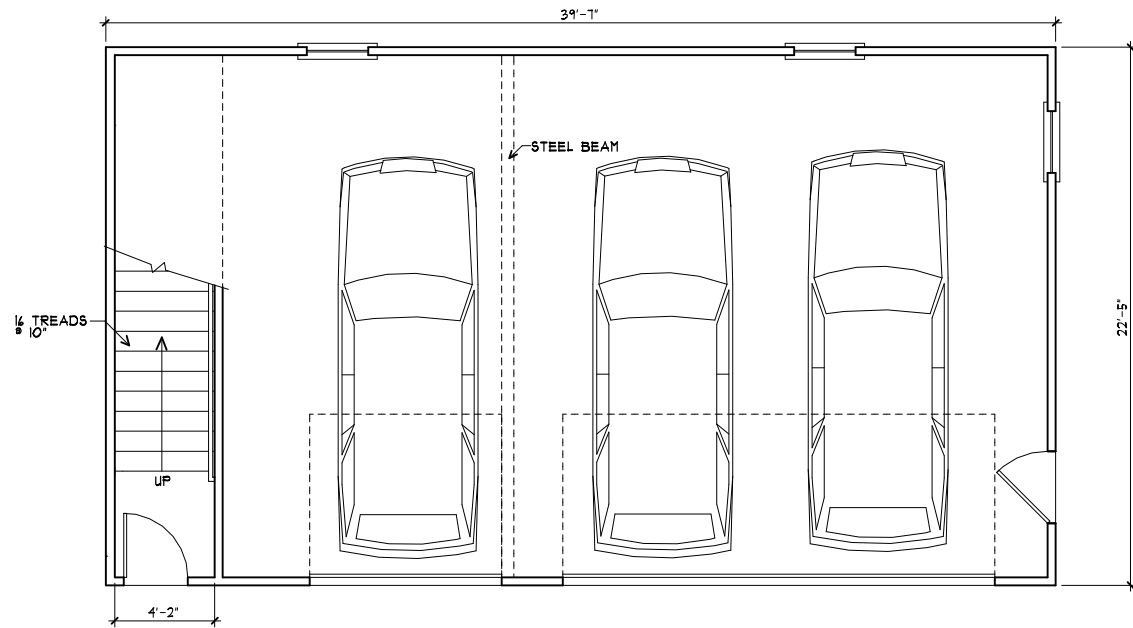

PROPOSED
FIRST FLOOR PLAN
1/4" = 1'-0"

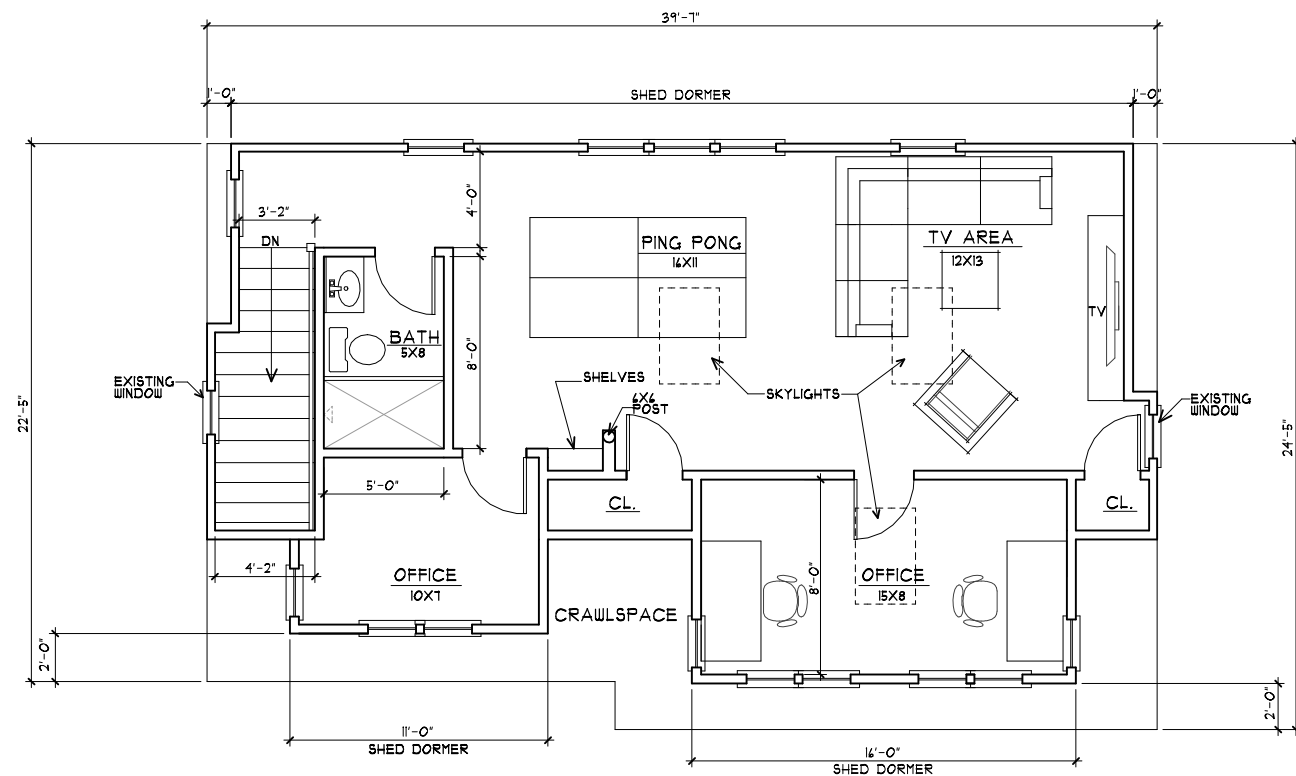

PROPOSED
SECOND FLOOR PLAN
1/4" = 1'-0"

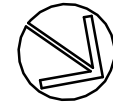

MAUER GARAGE
92 LAWS BROOK RD
CONCORD, MASSACHUSETTS

revisions:

- △ XX/XX/XX
- △ XX/XX/XX
- △ XX/XX/XX

DICKINSON
ARCHITECTS, LLC
P.O. BOX 704
91 MAIN STREET
CONCORD, MA 01742
(978) 341-8267

PROPOSED
PLANS

scale: AS NOTED

date: 5/23/2023


drawn by: E.C.

checked by: B.D.

4



PROPOSED
WEST ELEVATION
1/4" = 1'-0"

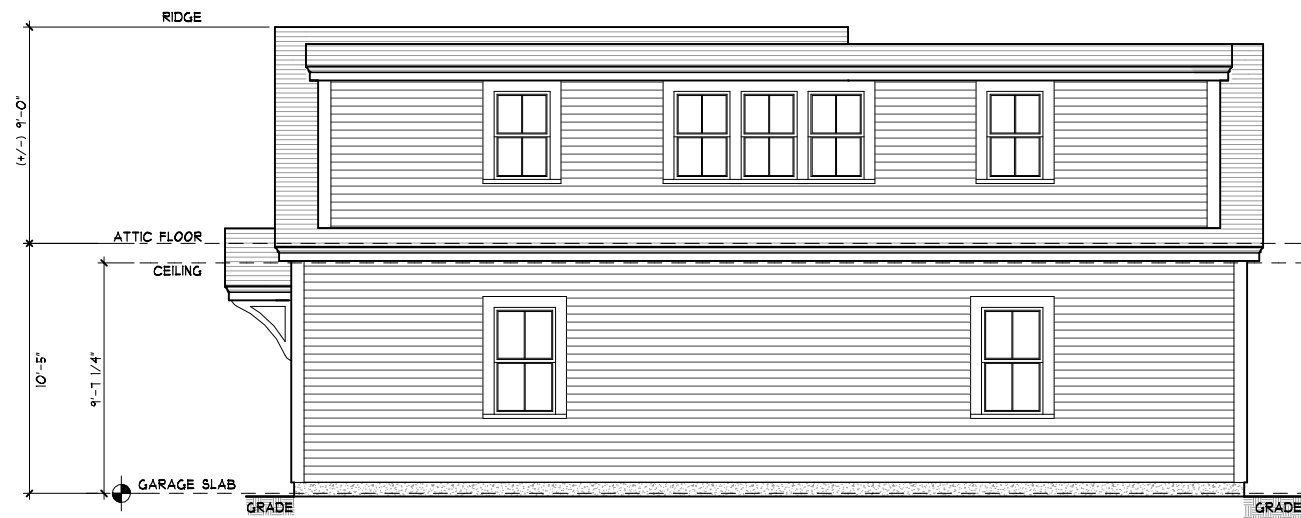

PROPOSED
EAST ELEVATION
1/4" = 1'-0"



MAUER GARAGE
92 LAWS BROOK RD
CONCORD, MASSACHUSETTS

revisions:

- △ XX/XX/XX
- △ XX/XX/XX
- △ XX/XX/XX

DICKINSON
ARCHITECTS, LLC
P.O. BOX 704
91 MAIN STREET
CONCORD, MA 01742
(978) 341-8267

PROPOSED
ELEVATIONS

scale: AS NOTED


date: 5/23/2023

drawn by: E.C.

checked by: B.D.

NOT FOR CONSTRUCTION


AS 5

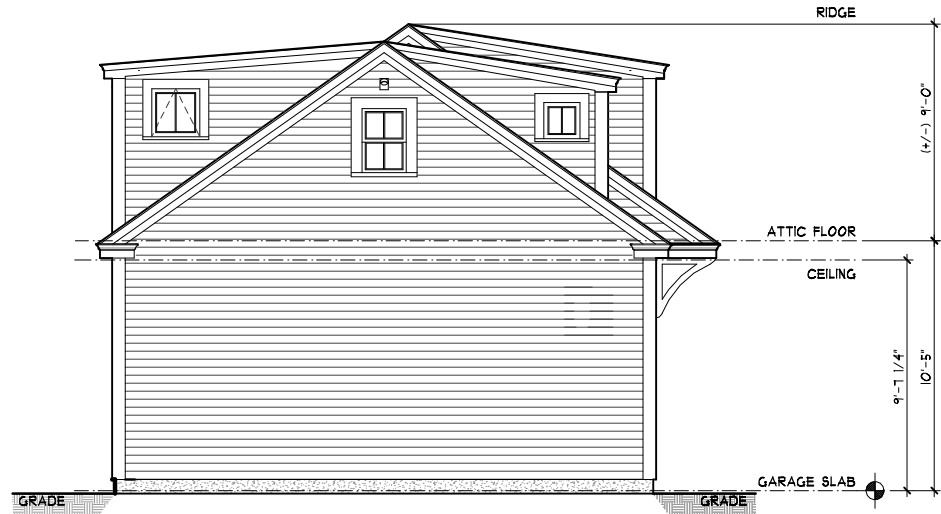

PROPOSED
SOUTH ELEVATION
1/4" = 1'-0"



PROPOSED
NORTH ELEVATION
1/4" = 1'-0"

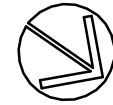

MAUER GARAGE
92 LAWS BROOK RD
CONCORD, MASSACHUSETTS

revisions:

- △ XX/XX/XX
- △ XX/XX/XX
- △ XX/XX/XX

DICKINSON
ARCHITECTS, LLC
P.O. BOX 704
91 MAIN STREET
CONCORD, MA 01742
(978) 341-8267

PROPOSED
ELEVATIONS

scale: AS NOTED


date: 5/23/2023

drawn by: E.C.


checked by: B.D.

NOT FOR CONSTRUCTION


A6

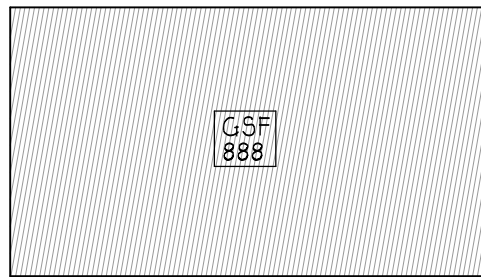


○ EXISTING GARAGE PLAN
1/8" = 1'-0"

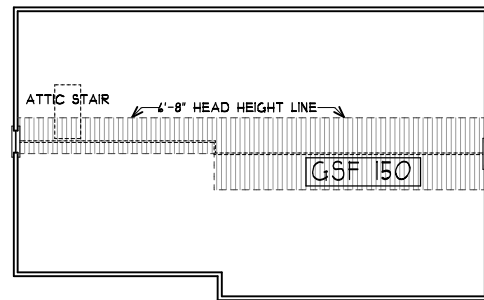


○ EXISTING GARAGE ATTIC PLAN
1/8" = 1'-0"

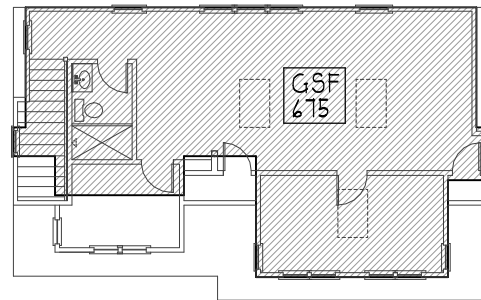


○ PROPOSED GARAGE ATTIC PLAN
1/8" = 1'-0"

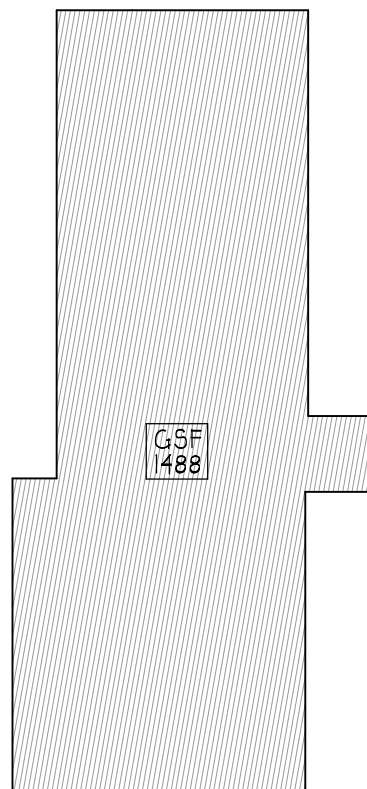


○ (MAIN HOUSE)
EXISTING FIRST FLOOR PLAN
1/8" = 1'-0"

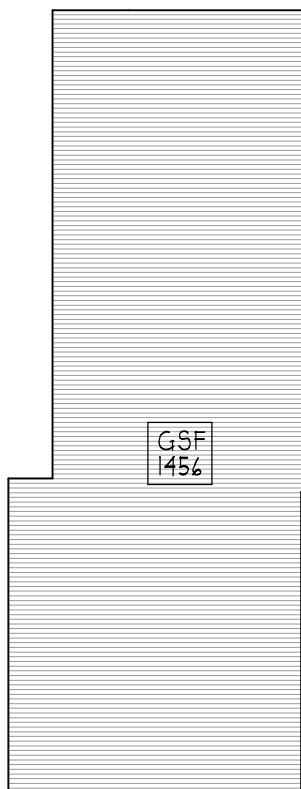

○ (MAIN HOUSE)
EXISTING SECOND FLOOR PLAN
1/8" = 1'-0"

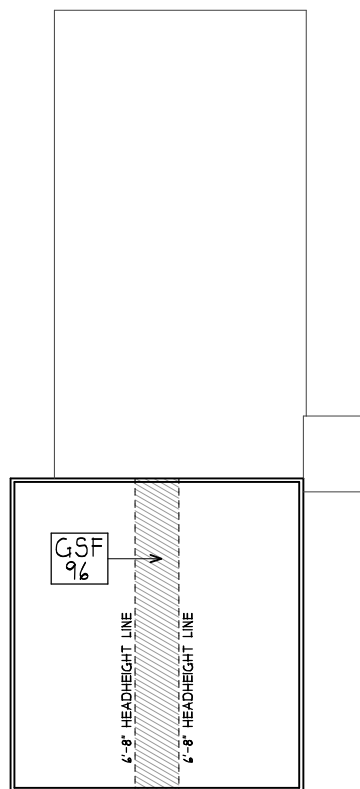

○ (MAIN HOUSE)
EXISTING ATTIC FLOOR PLAN
1/8" = 1'-0"

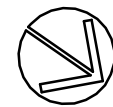

MAUER GARAGE
92 LAWS BROOK RD
CONCORD, MASSACHUSETTS

revisions:

△	XX/XX/XX
△	XX/XX/XX
△	XX/XX/XX

DICKINSON
ARCHITECTS, LLC
P.O. BOX 704
91 MAIN STREET
CONCORD, MA 01742
(978) 341-8267

GROSS FLOOR
AREA
CALCULATIONS

scale: AS NOTED

date: 5/23/2023

drawn by: E.C.

checked by: B.D.

NOT FOR CONSTRUCTION