





WEST ELEVATION

1/8" = 1'-0"

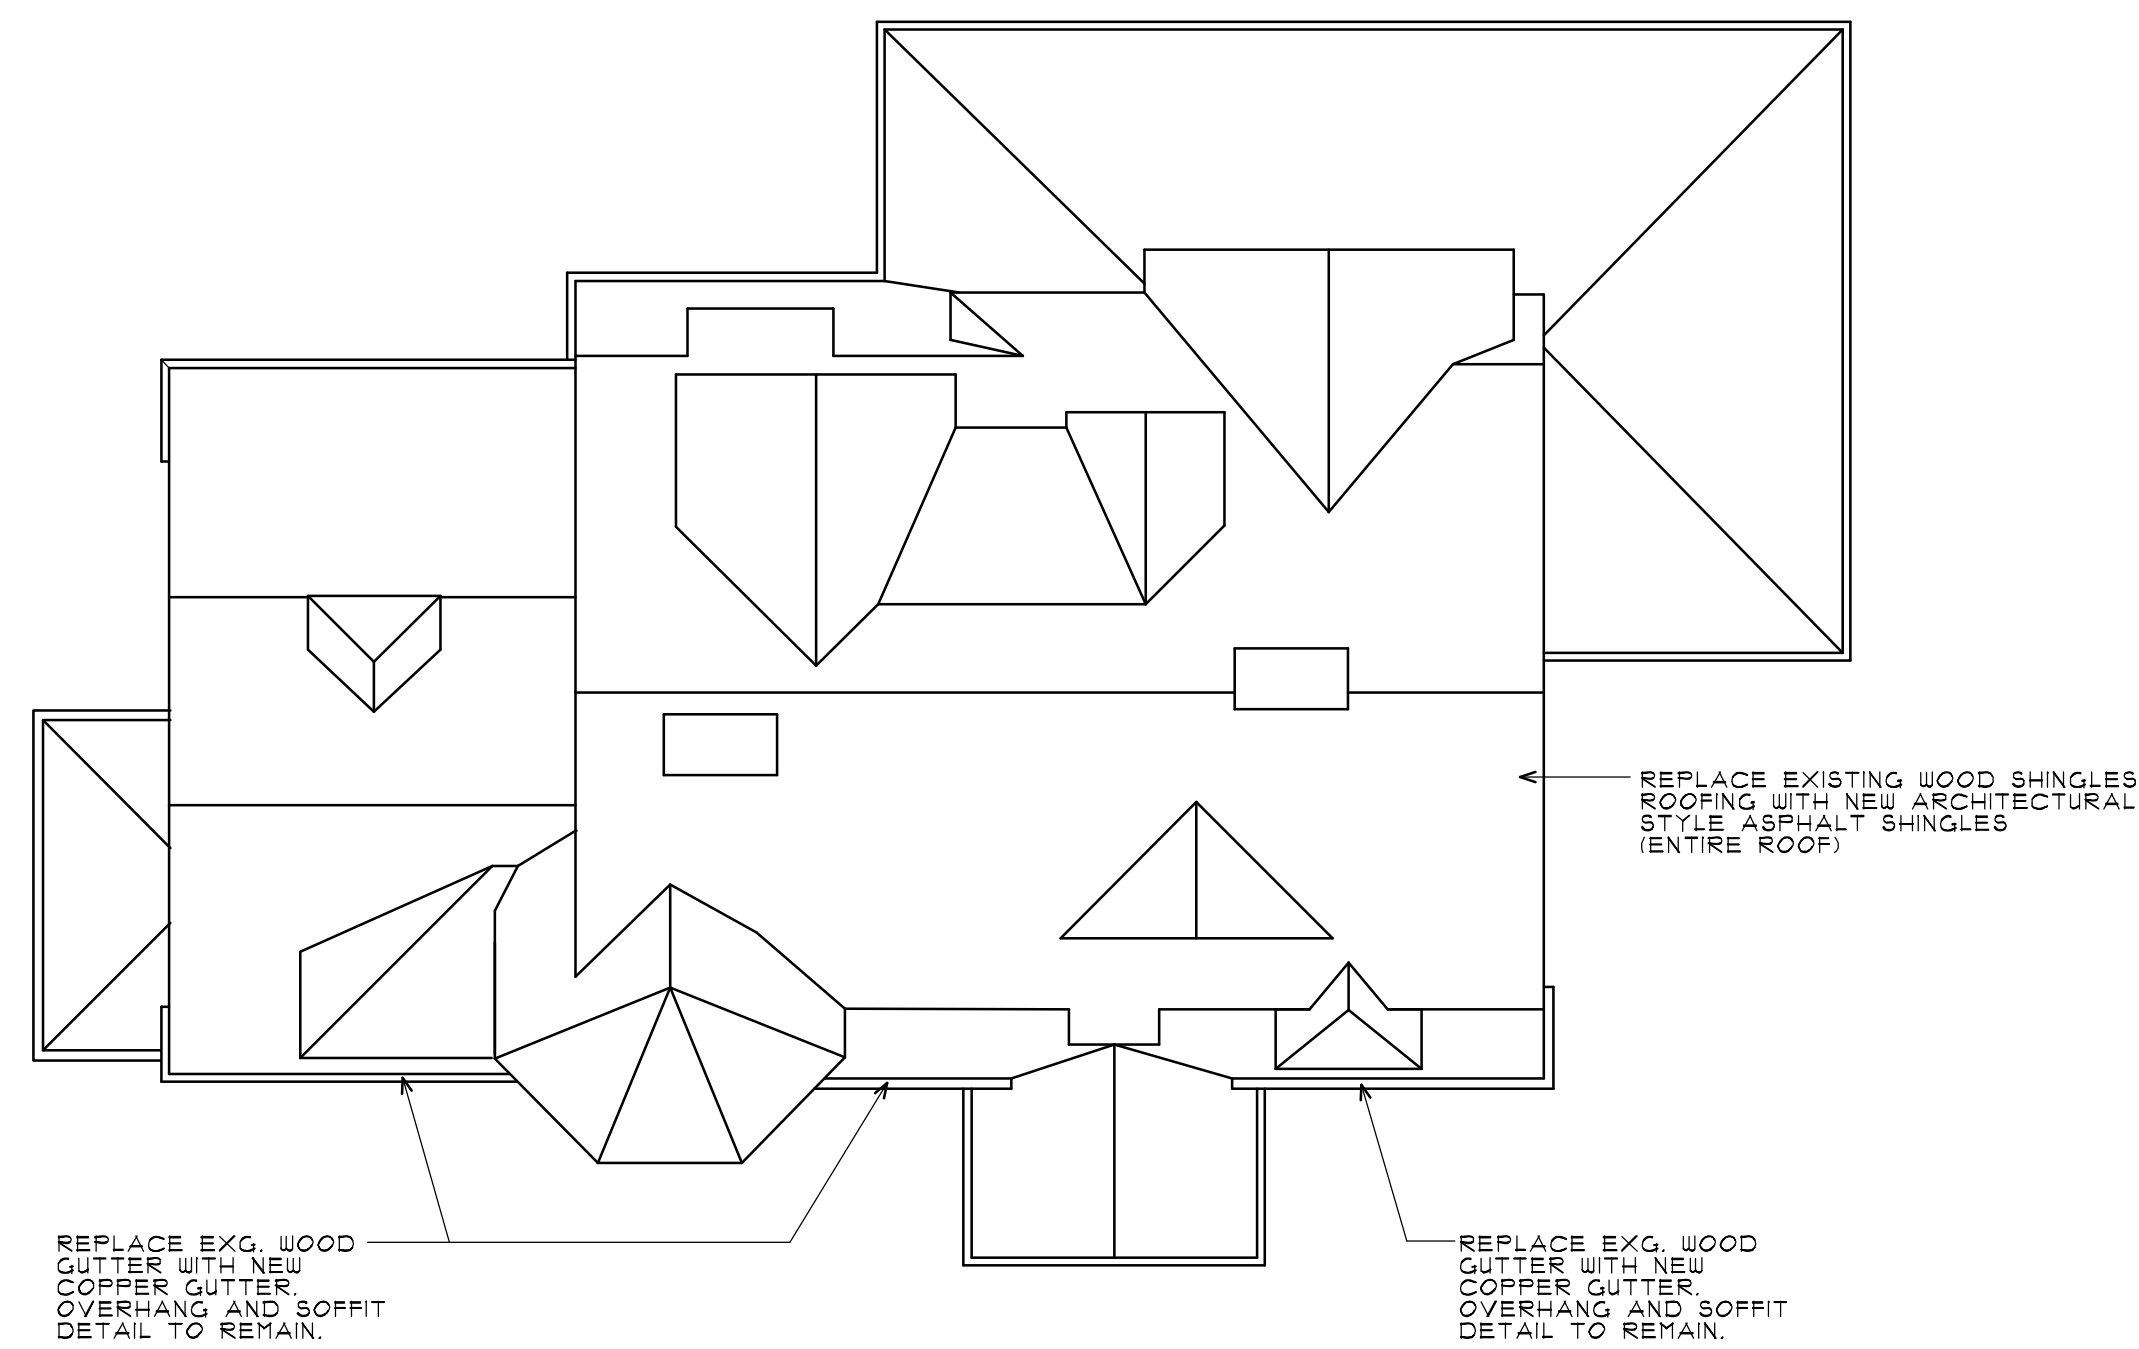

ROOF PLAN

1/8" = 1'-0"

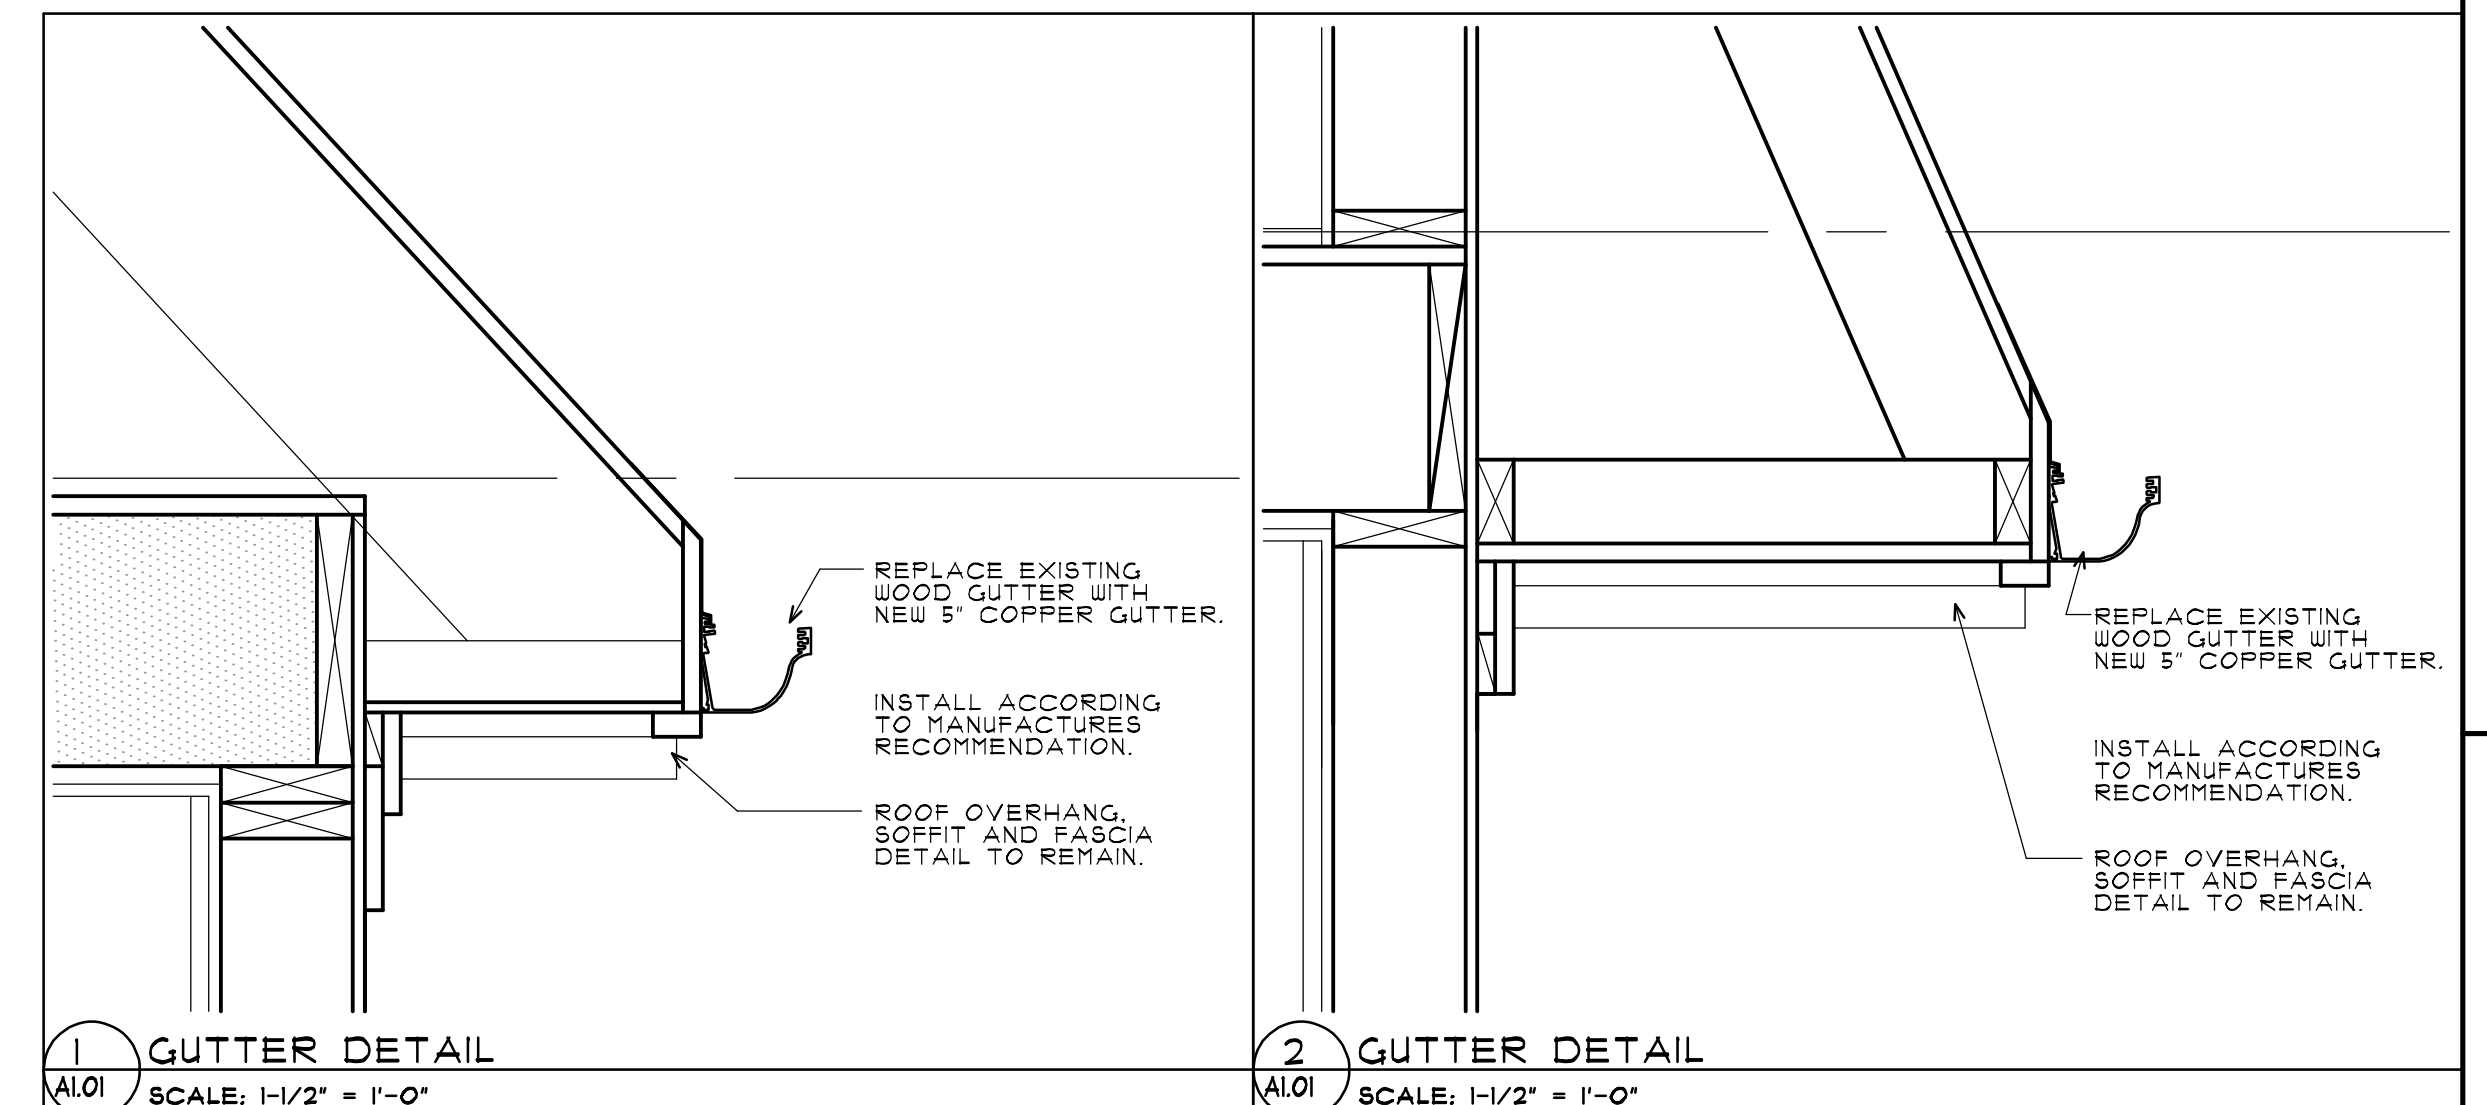

1 GUTTER DETAIL
SCALE: 1-1/2" = 1'-0"

2 GUTTER DETAIL
SCALE: 1-1/2" = 1'-0"

PROPOSED RENOVATIONS AND ADDITION

DAVIDSON RESIDENCE

46 WOOD STREET
CONCORD, MA

TITLE:
**ROOF AND GUTTER
REPLACEMENT**

DRAWING:
A1.01

DATE:

HDC SUBMITTAL
1/27/25

ARCHITECT:

**BATTLE
ASSOCIATES Inc.**

TWO INDEPENDENCE COURT
CONCORD, MA 01742


978-369-1805

REVISED




WEST ELEVATION

1/8" = 1'-0"

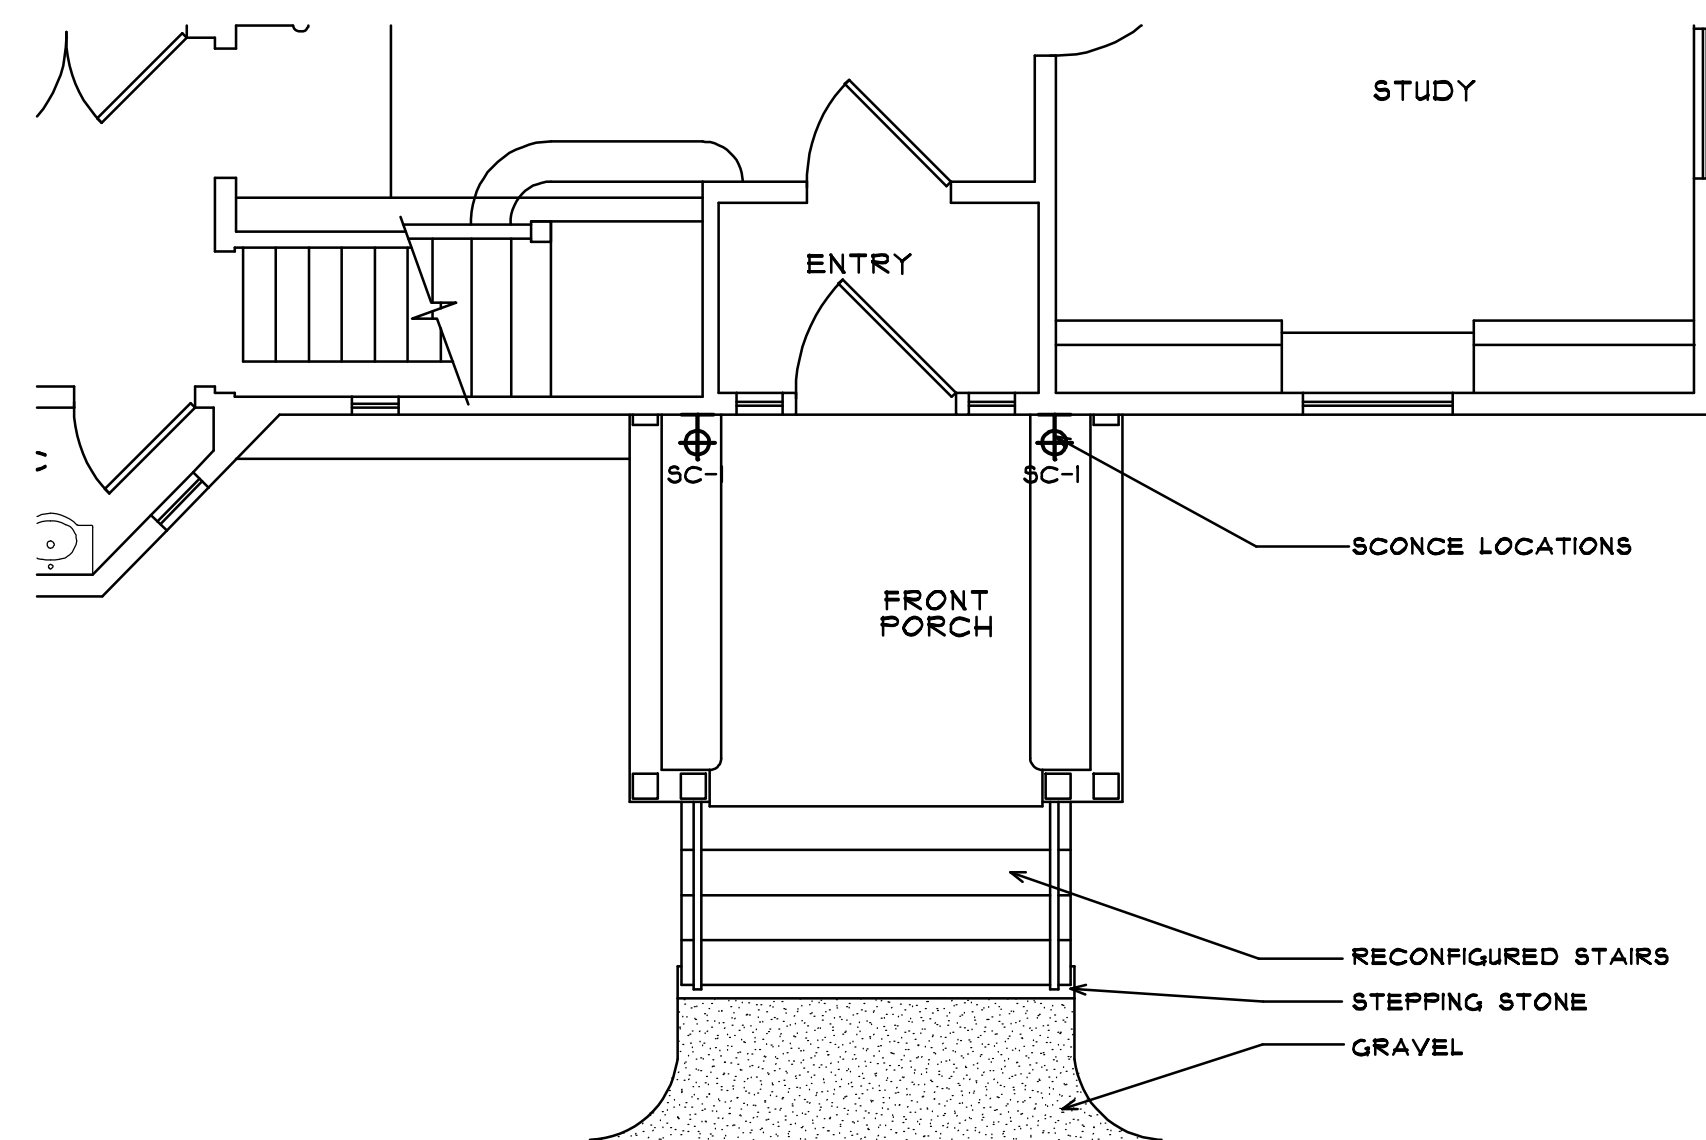

1ST FLOOR PLAN

1/8" = 1'-0"

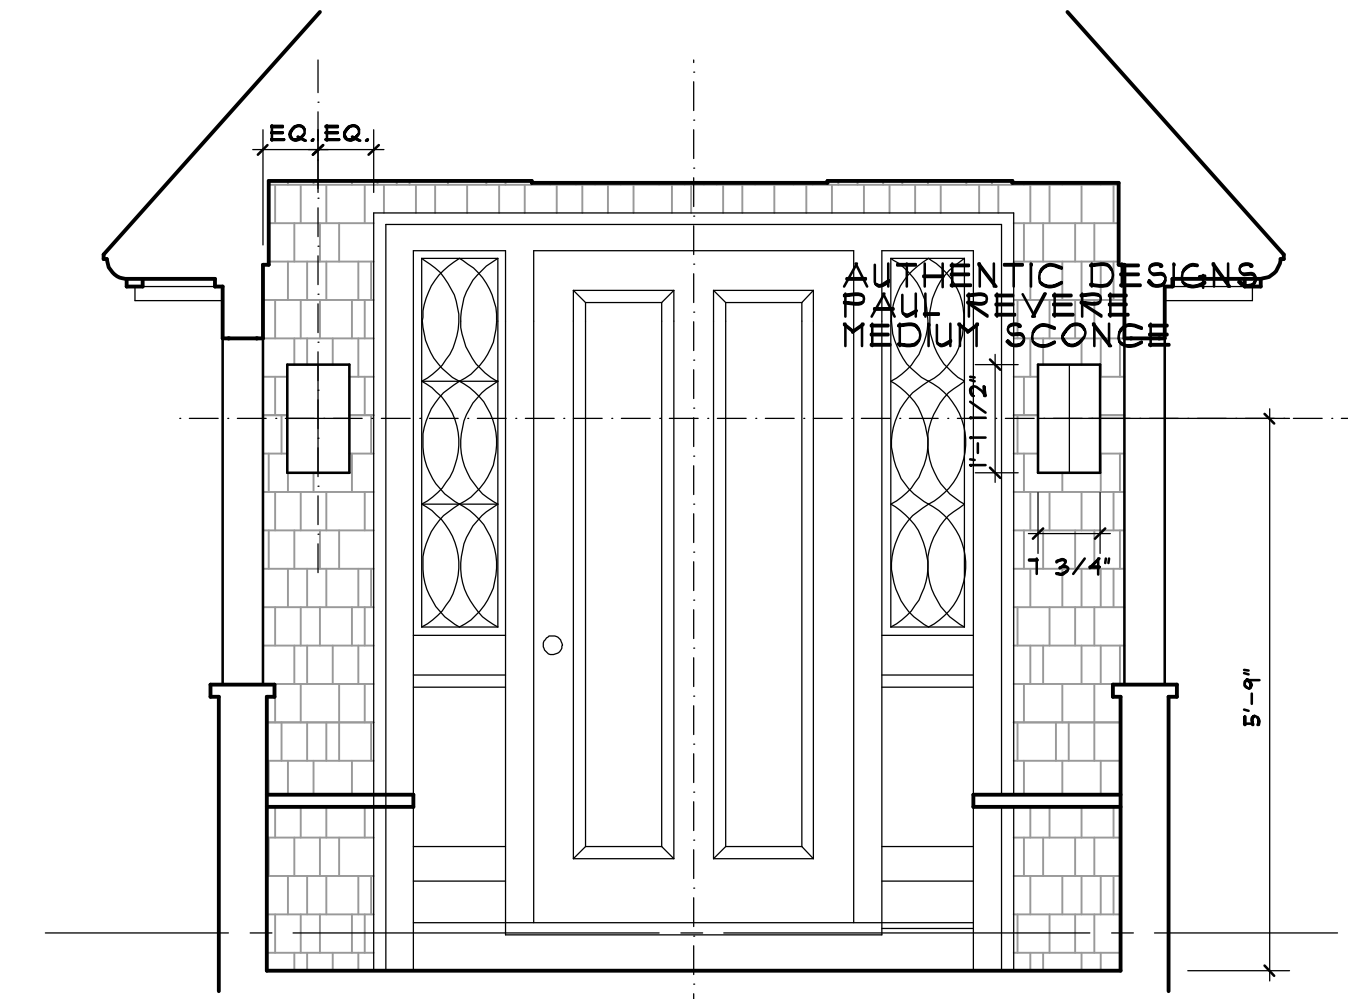

FRONT ENTRY

1/2" = 1'-0"



SOUTH ELEVATION

1/8" = 1'-0"

DATE:
HDC SUBMITTAL
7/27/23

ARCHITECT:
BATTLE ASSOCIATES Inc.
TWO INDEPENDENCE COURT
CONCORD, MA. 01742
978-369-1805
REVISED

PROPOSED RENOVATIONS AND ADDITION
DAVIDSON RESIDENCE
46 WOOD STREET
CONCORD, MA

TITLE:
FRONT STAIRS REPLACEMENT

DRAWING:
A1.02