


NOTE: 60% OF THE RIP RAP SHALL BE 6" OR MORE AND IN ACCORDANCE WITH M.D.P.W. STD. SPEC. 258.20.

SECTION: A-A

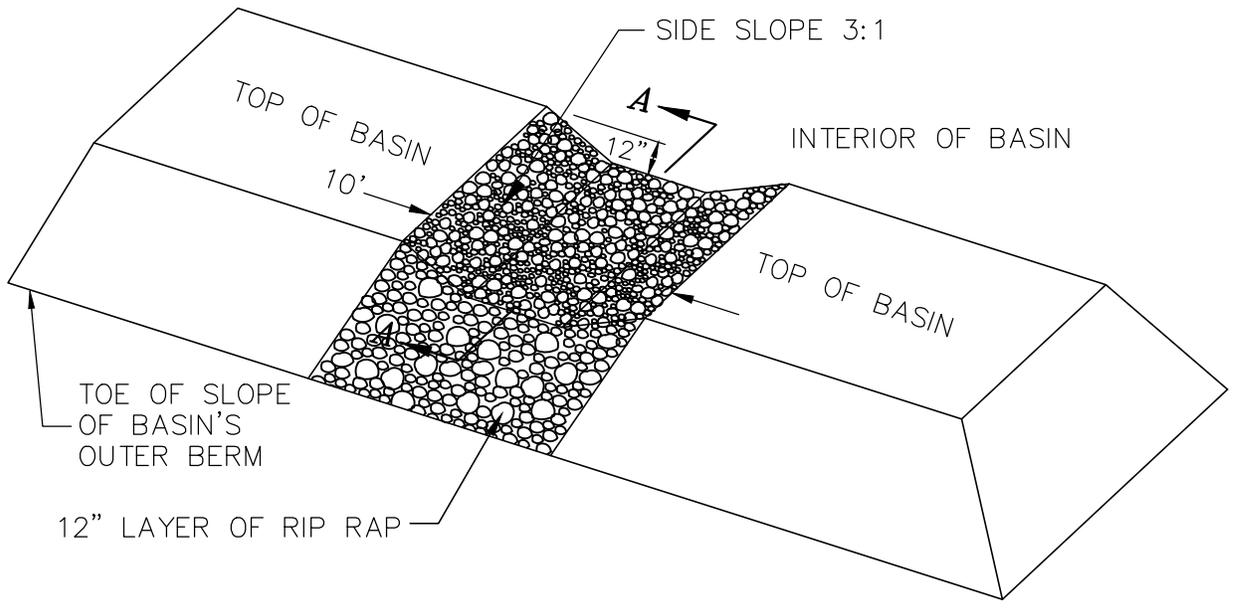

TOWN OF CONCORD—PUBLIC WORKS DESIGN AND CONSTRUCTION STANDARDS		
EMERGENCY SPILLWAY DETAIL		
SCALE: N.T.S.		DATE: 01/08/2015
JOB NO. \ FILE NAME: FILE.DWG	DESIGNED BY: JCZ DRAWN BY: JCZ CHECKED BY: W.J.R.	PLAN NO. DR-15