


INLET RISER



SECTION

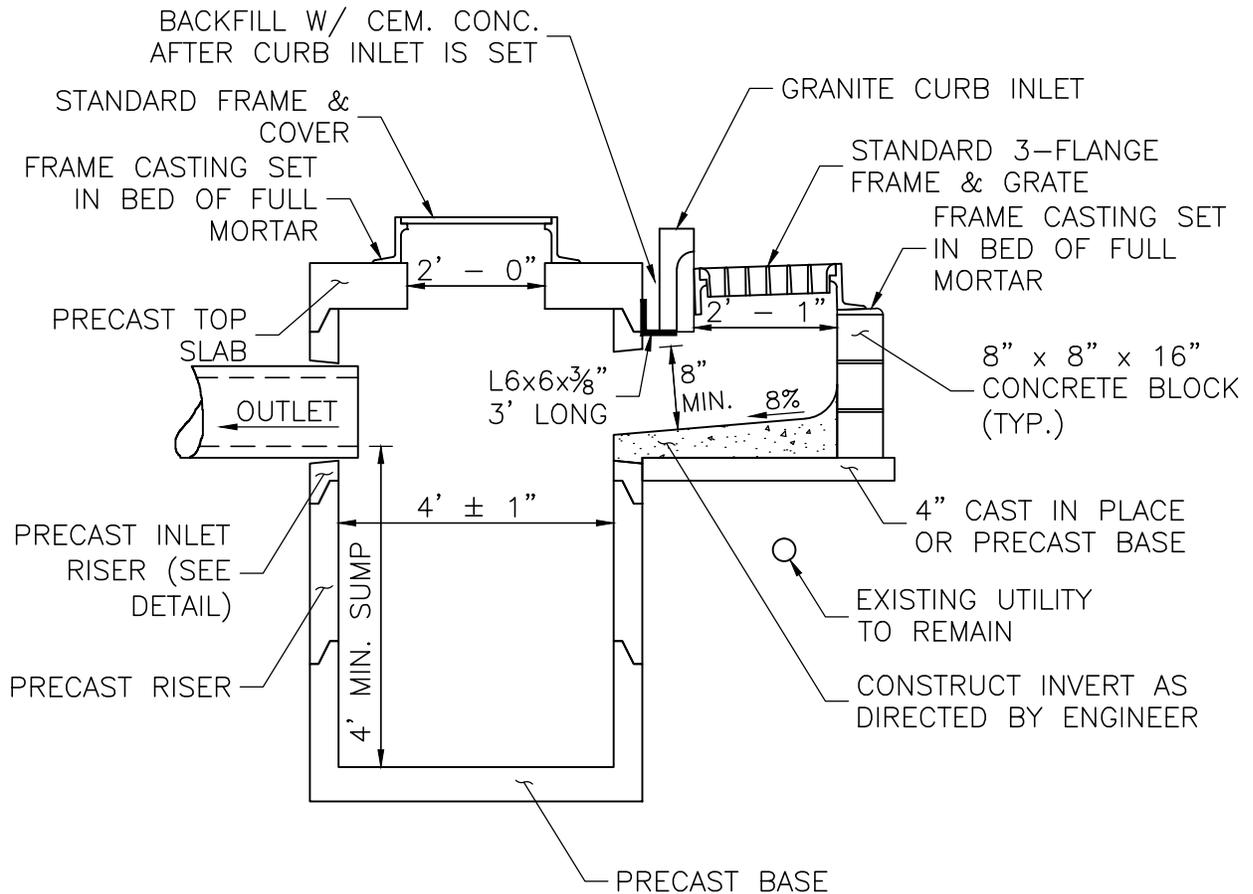

TOWN OF CONCORD—PUBLIC WORKS
DESIGN AND CONSTRUCTION
STANDARDS

CATCH BASIN WITH GUTTER INLET DETAIL

SCALE: N.T.S.

DATE: 5/11/2017

JOB NO. \FILE NAME:

DESIGNED BY: N.L.C.

PLAN NO.

FILE.DWG

DRAWN BY: N.L.C.

DR-2

CHECKED BY: W.J.R.