


PLAN



SECTION

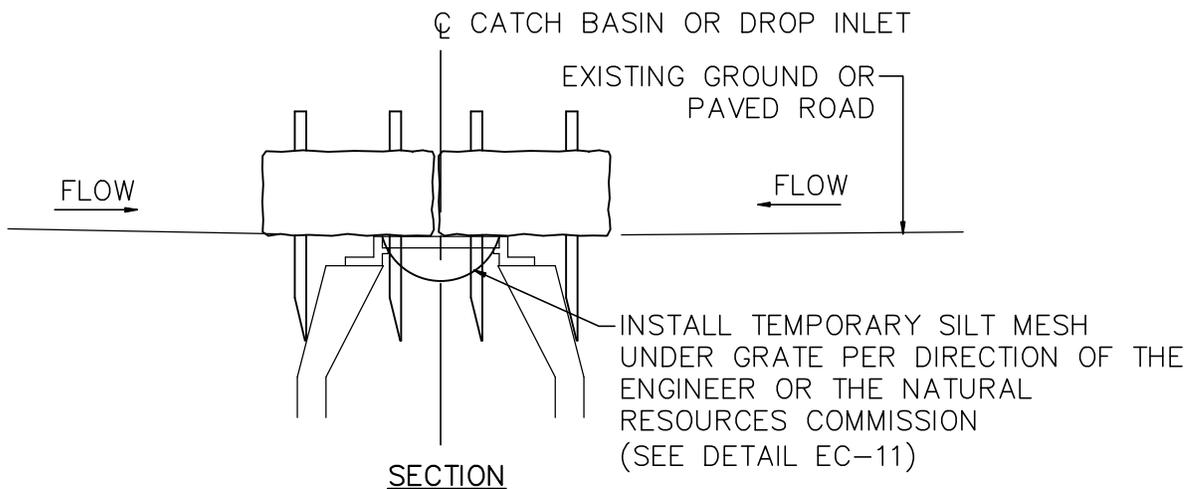

TOWN OF CONCORD—PUBLIC WORKS
DESIGN AND CONSTRUCTION
STANDARDS

DRAIN INLET PROTECTION

SCALE: N.T.S.

DATE: 01/08/2015

JOB NO. \ FILE NAME:

DESIGNED BY: JCZ
DRAWN BY: JCZ
CHECKED BY: W.J.R.

PLAN NO.

FILE.DWG

EC-6