


CONSTRUCTION SITE

VARIES 10'(MIN.)
24'(MAX)

VARIES 20'(MIN.)
100'(MAX)

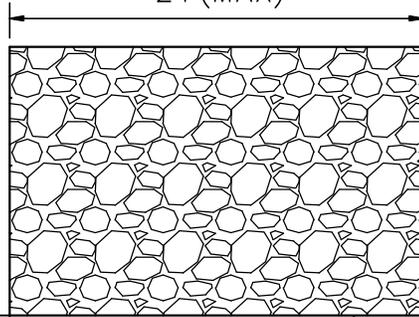


STONE MUD TRAP

NOTE:
PROVIDE STAKED HAYBALES
AROUND PERIMETER AS
DIRECTED.

PAVED APRON 5'

PLAN

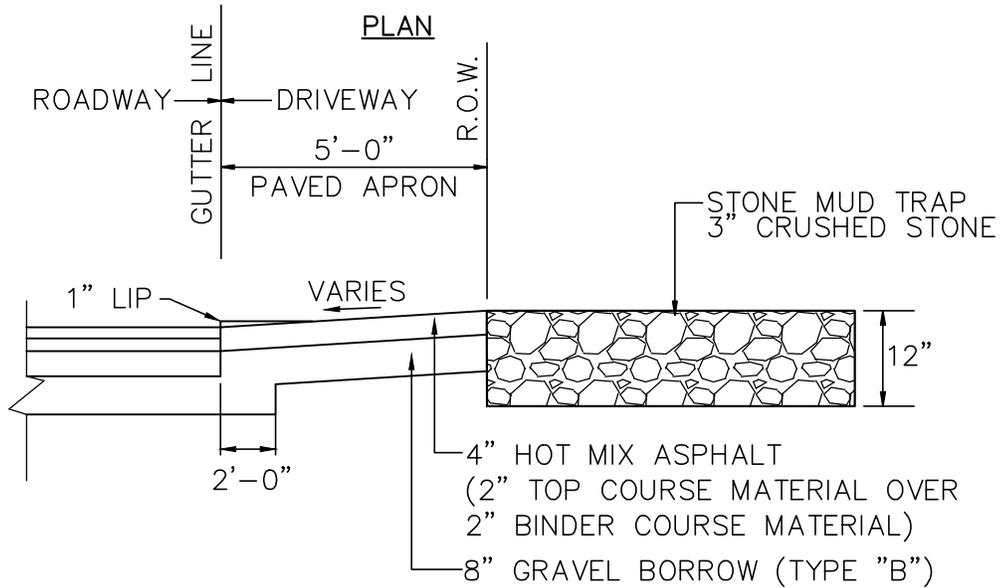

SECTION

NOTE:

STONE MUD TRAP SHALL BE REMOVED AND REPLACED WHEN FILLED WITH SEDIMENT OR AS REQUIRED BY THE TOWN ENGINEER OR HIS DESIGNEE.



TOWN OF CONCORD—PUBLIC WORKS
DESIGN AND CONSTRUCTION
STANDARDS

TEMPORARY CONSTRUCTION ENTRANCE

SCALE: N.T.S.

DATE: 01/08/2015

JOB NO. \FILE NAME:

DESIGNED BY: JCZ
DRAWN BY: JCZ
CHECKED BY: W.J.R.

PLAN NO.

FILE.DWG

EC-7