


PRELIMINARY FIRST FLOOR PLAN

1/4" = 1'-0"

UNIT A SECOND FLOOR
1516.84 SF

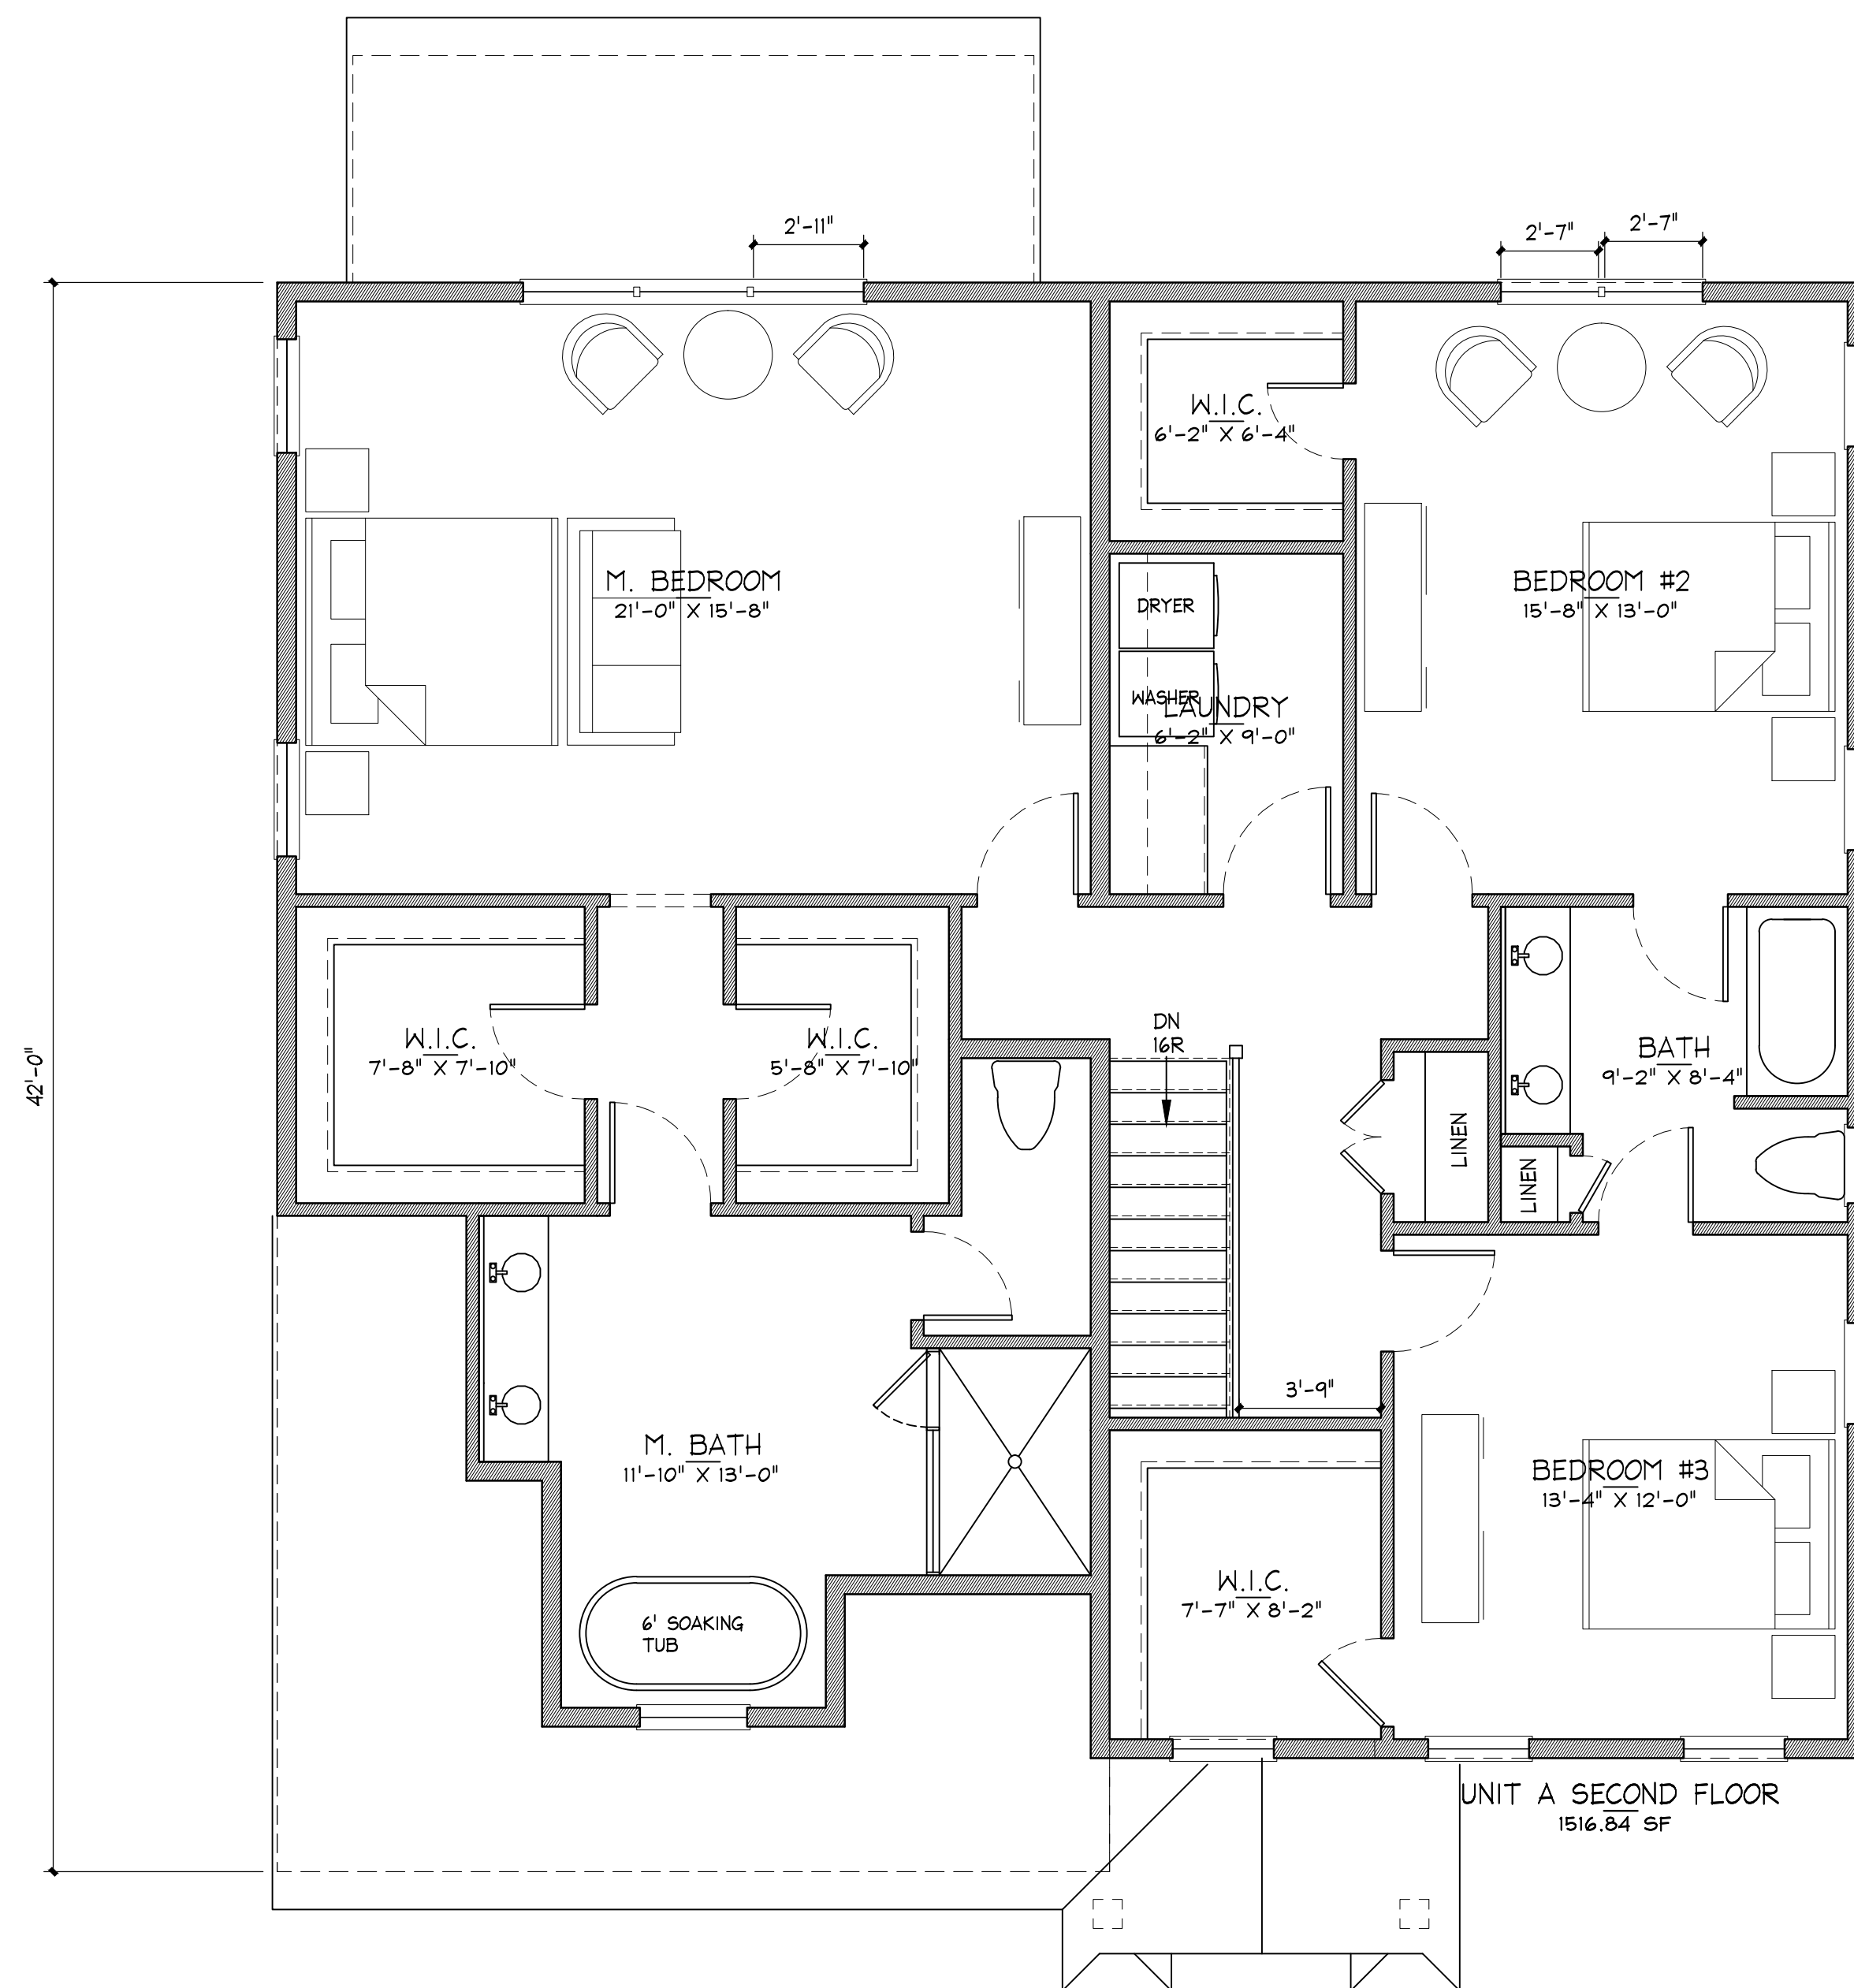

PRELIMINARY SECOND FLOOR PLAN

1/4" = 1'-0"

UNIT A SECOND FLOOR
1516.84 SF

Center & Main

Concord, MA

July 2, 2018


The MZO GROUP
 DESIGNERS ■ ARCHITECTS ■ PLANNERS
 IN THE *MIQUELLE* TRADITION

335 Main Street, Suite 201 ■ Stoneham, Massachusetts 02180
 Voice: 781-279-4446 ■ Fax: 781-279-4448 ■ E-Mail: mzo@mzogroup.com ■ www.mzogroup.com

© COPYRIGHT 2018, M.Z.O. ARCHITECTURAL GROUP, INC. OWNS THE COPYRIGHT IN THIS DOCUMENT.
 NO REPRODUCTION OR OTHER USE IS ALLOWED WITHOUT THE EXPRESS WRITTEN CONSENT OF M.Z.O. ARCHITECTURAL GROUP, INC.

Unit A



FRONT ELEVATION

1/4" = 1'-0"



RIGHT ELEVATION

1/4" = 1'-0"



BACK ELEVATION

1/4" = 1'-0"



LEFT ELEVATION

1/4" = 1'-0"

Center & Main

Concord, MA

July 2, 2018

The MZO GROUP
 DESIGNERS ■ ARCHITECTS ■ PLANNERS
 IN THE *MIQUELLE* TRADITION

335 Main Street, Suite 201 ■ Stoneham, Massachusetts 02180
 Voice: 781-279-4446 ■ Fax: 781-279-4448 ■ E-Mail: mzo@mzogroup.com ■ www.mzogroup.com

© COPYRIGHT 2018 - MZO ARCHITECTURAL GROUP, INC. OWNS THE COPYRIGHT IN THIS DOCUMENT.
 NO REPRODUCTION OR OTHER USE IS ALLOWED WITHOUT THE EXPRESS WRITTEN CONSENT OF MZO ARCHITECTURAL GROUP, INC.

Unit A



FRONT ELEVATION A.1

1/4" = 1'-0"



RIGHT ELEVATION - WALK OUT

1/4" = 1'-0"



BACK ELEVATION - WALK OUT

1/4" = 1'-0"



LEFT ELEVATION - WALKOUT

1/4" = 1'-0"

Center & Main

Concord, MA


July 2, 2018

The MZO GROUP
 DESIGNERS ■ ARCHITECTS ■ PLANNERS
 IN THE *MIQUELLE* TRADITION

335 Main Street, Suite 201 ■ Stoneham, Massachusetts 02180
 Voice: 781-279-4446 ■ Fax: 781-279-4448 ■ E-Mail: mzo@mzogroup.com ■ www.mzogroup.com

© COPYRIGHT 2018 - M.Z.O. ARCHITECTURAL GROUP, INC. OWNS THE COPYRIGHT IN THIS DOCUMENT.
 NO REPRODUCTION OR OTHER USE IS ALLOWED WITHOUT THE EXPRESS WRITTEN CONSENT OF M.Z.O. ARCHITECTURAL GROUP, INC.


Unit A - Walkout

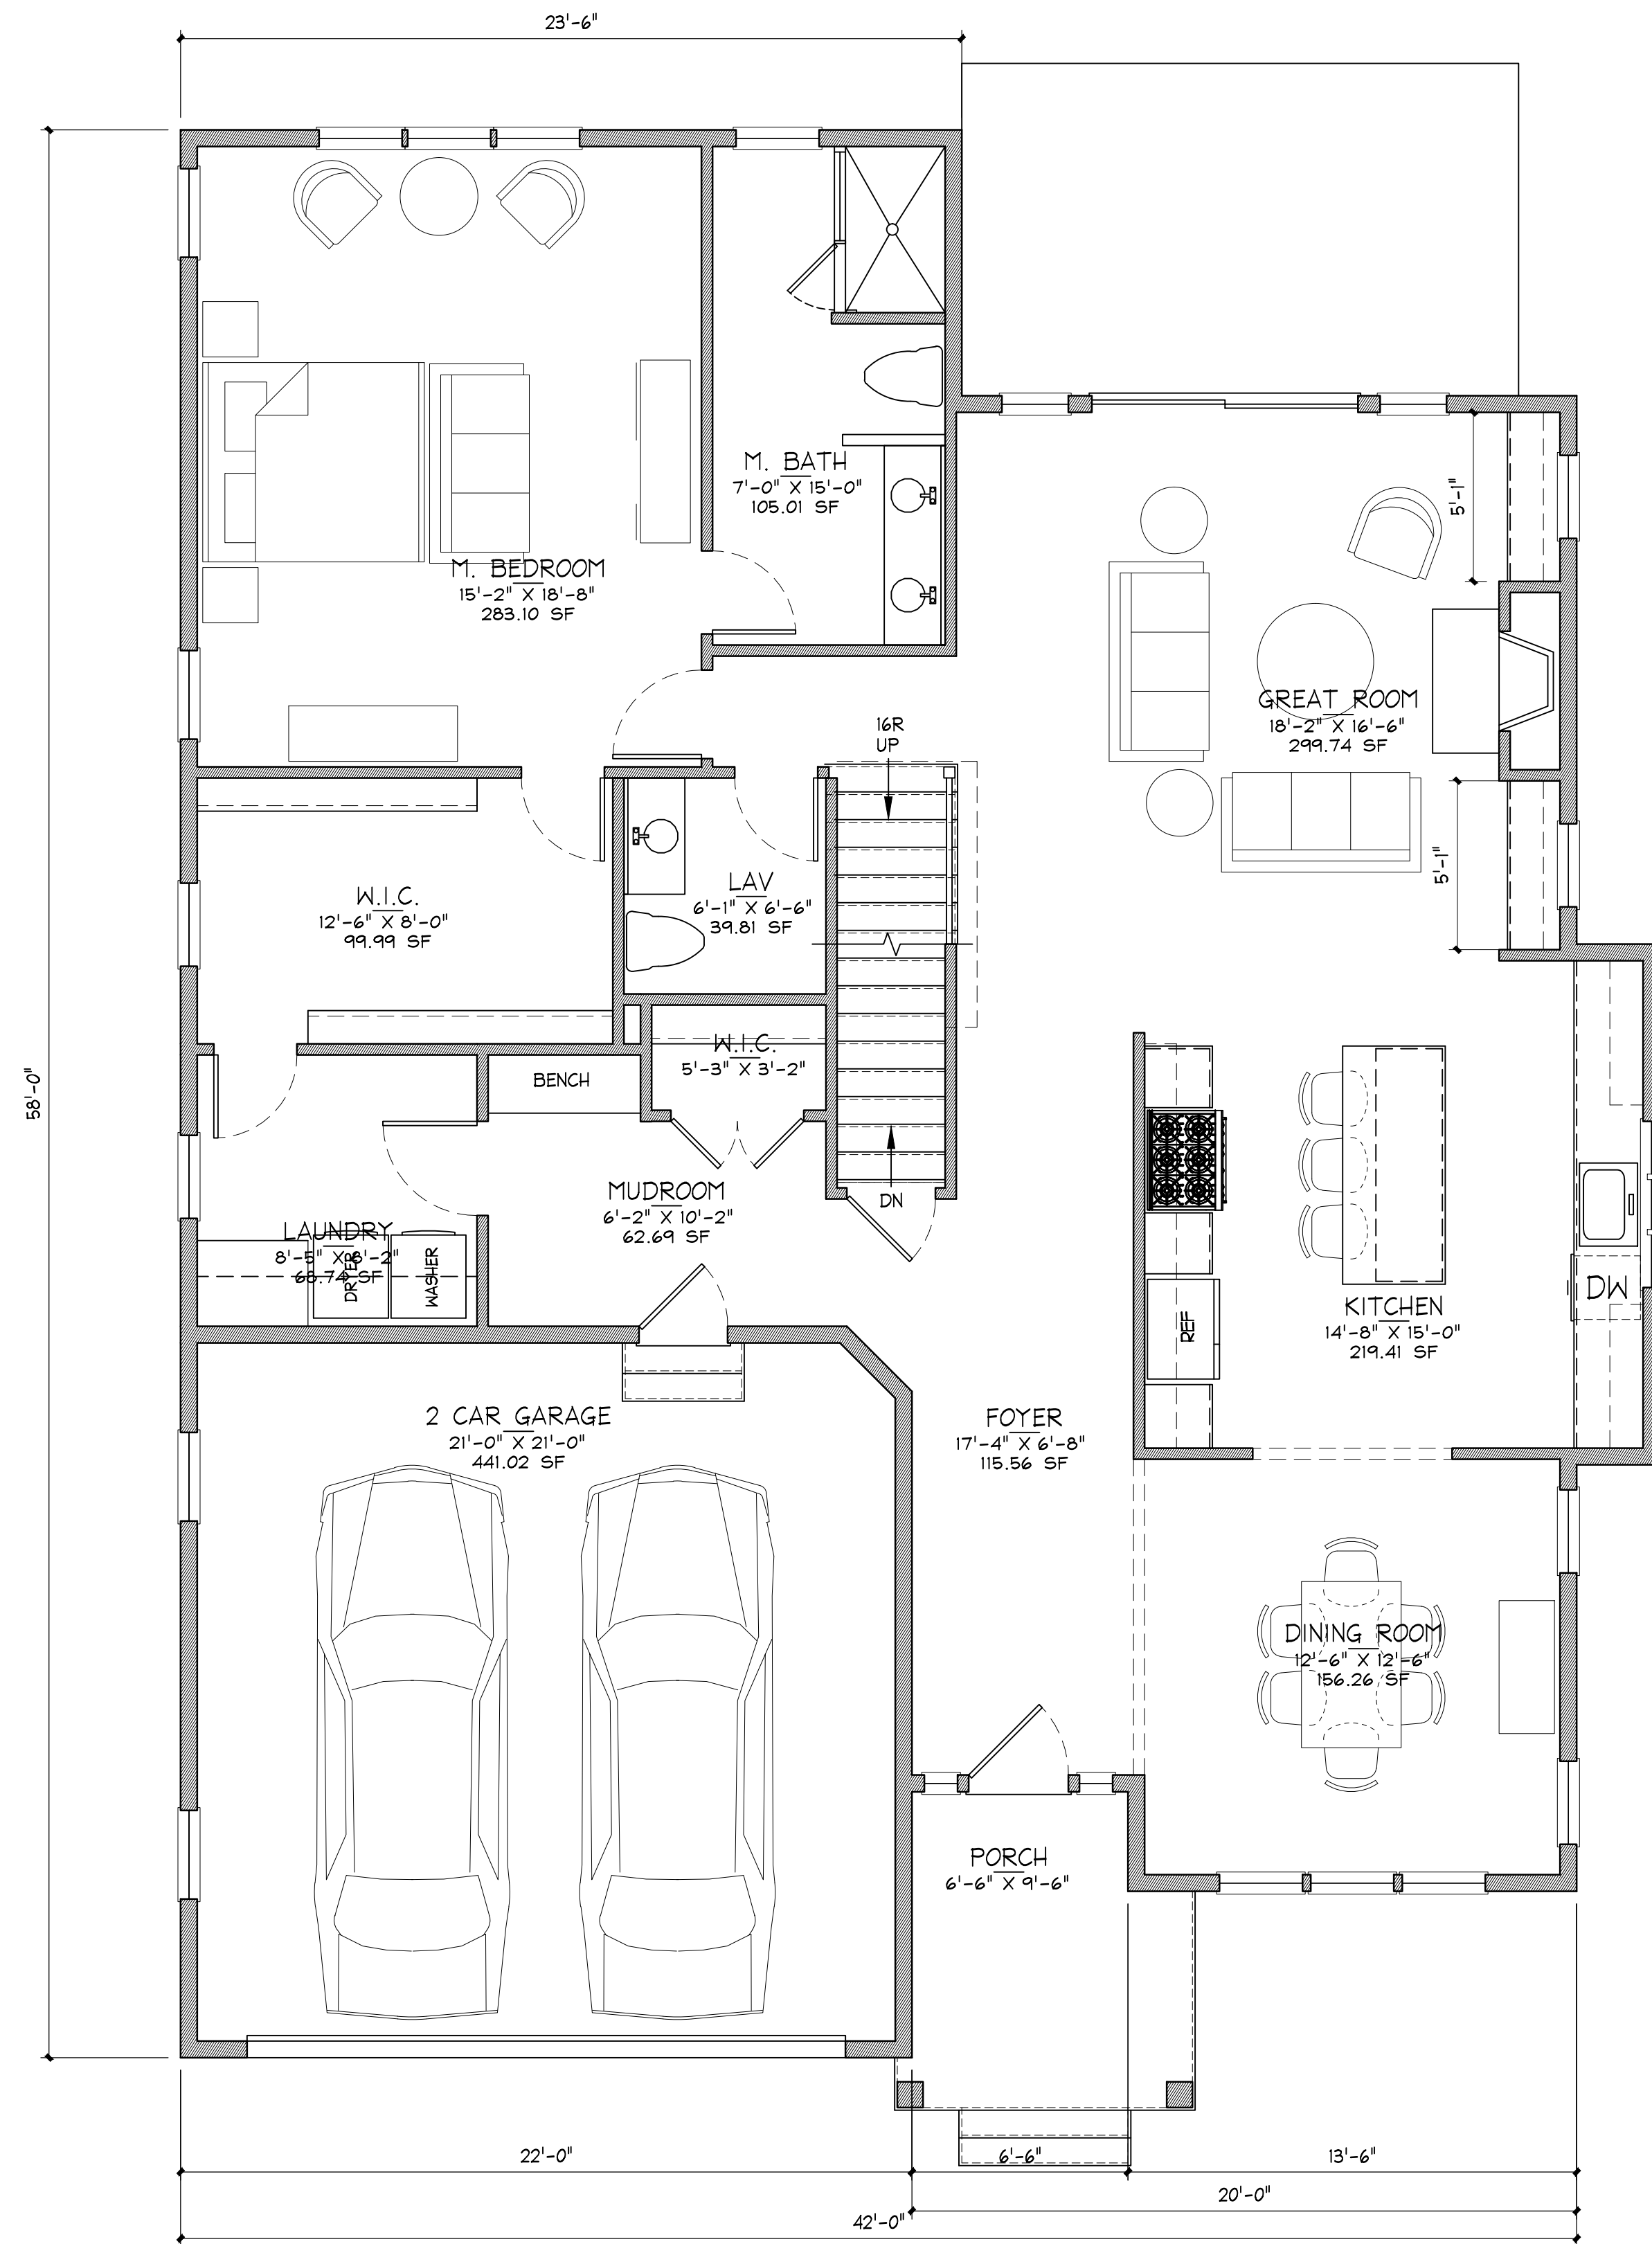

PRELIMINARY FIRST FLOOR PLAN B

1/4" = 1'-0"

UNIT B 1ST FL 1742.80 SF
UNIT B 2ND FL 709.54 SF

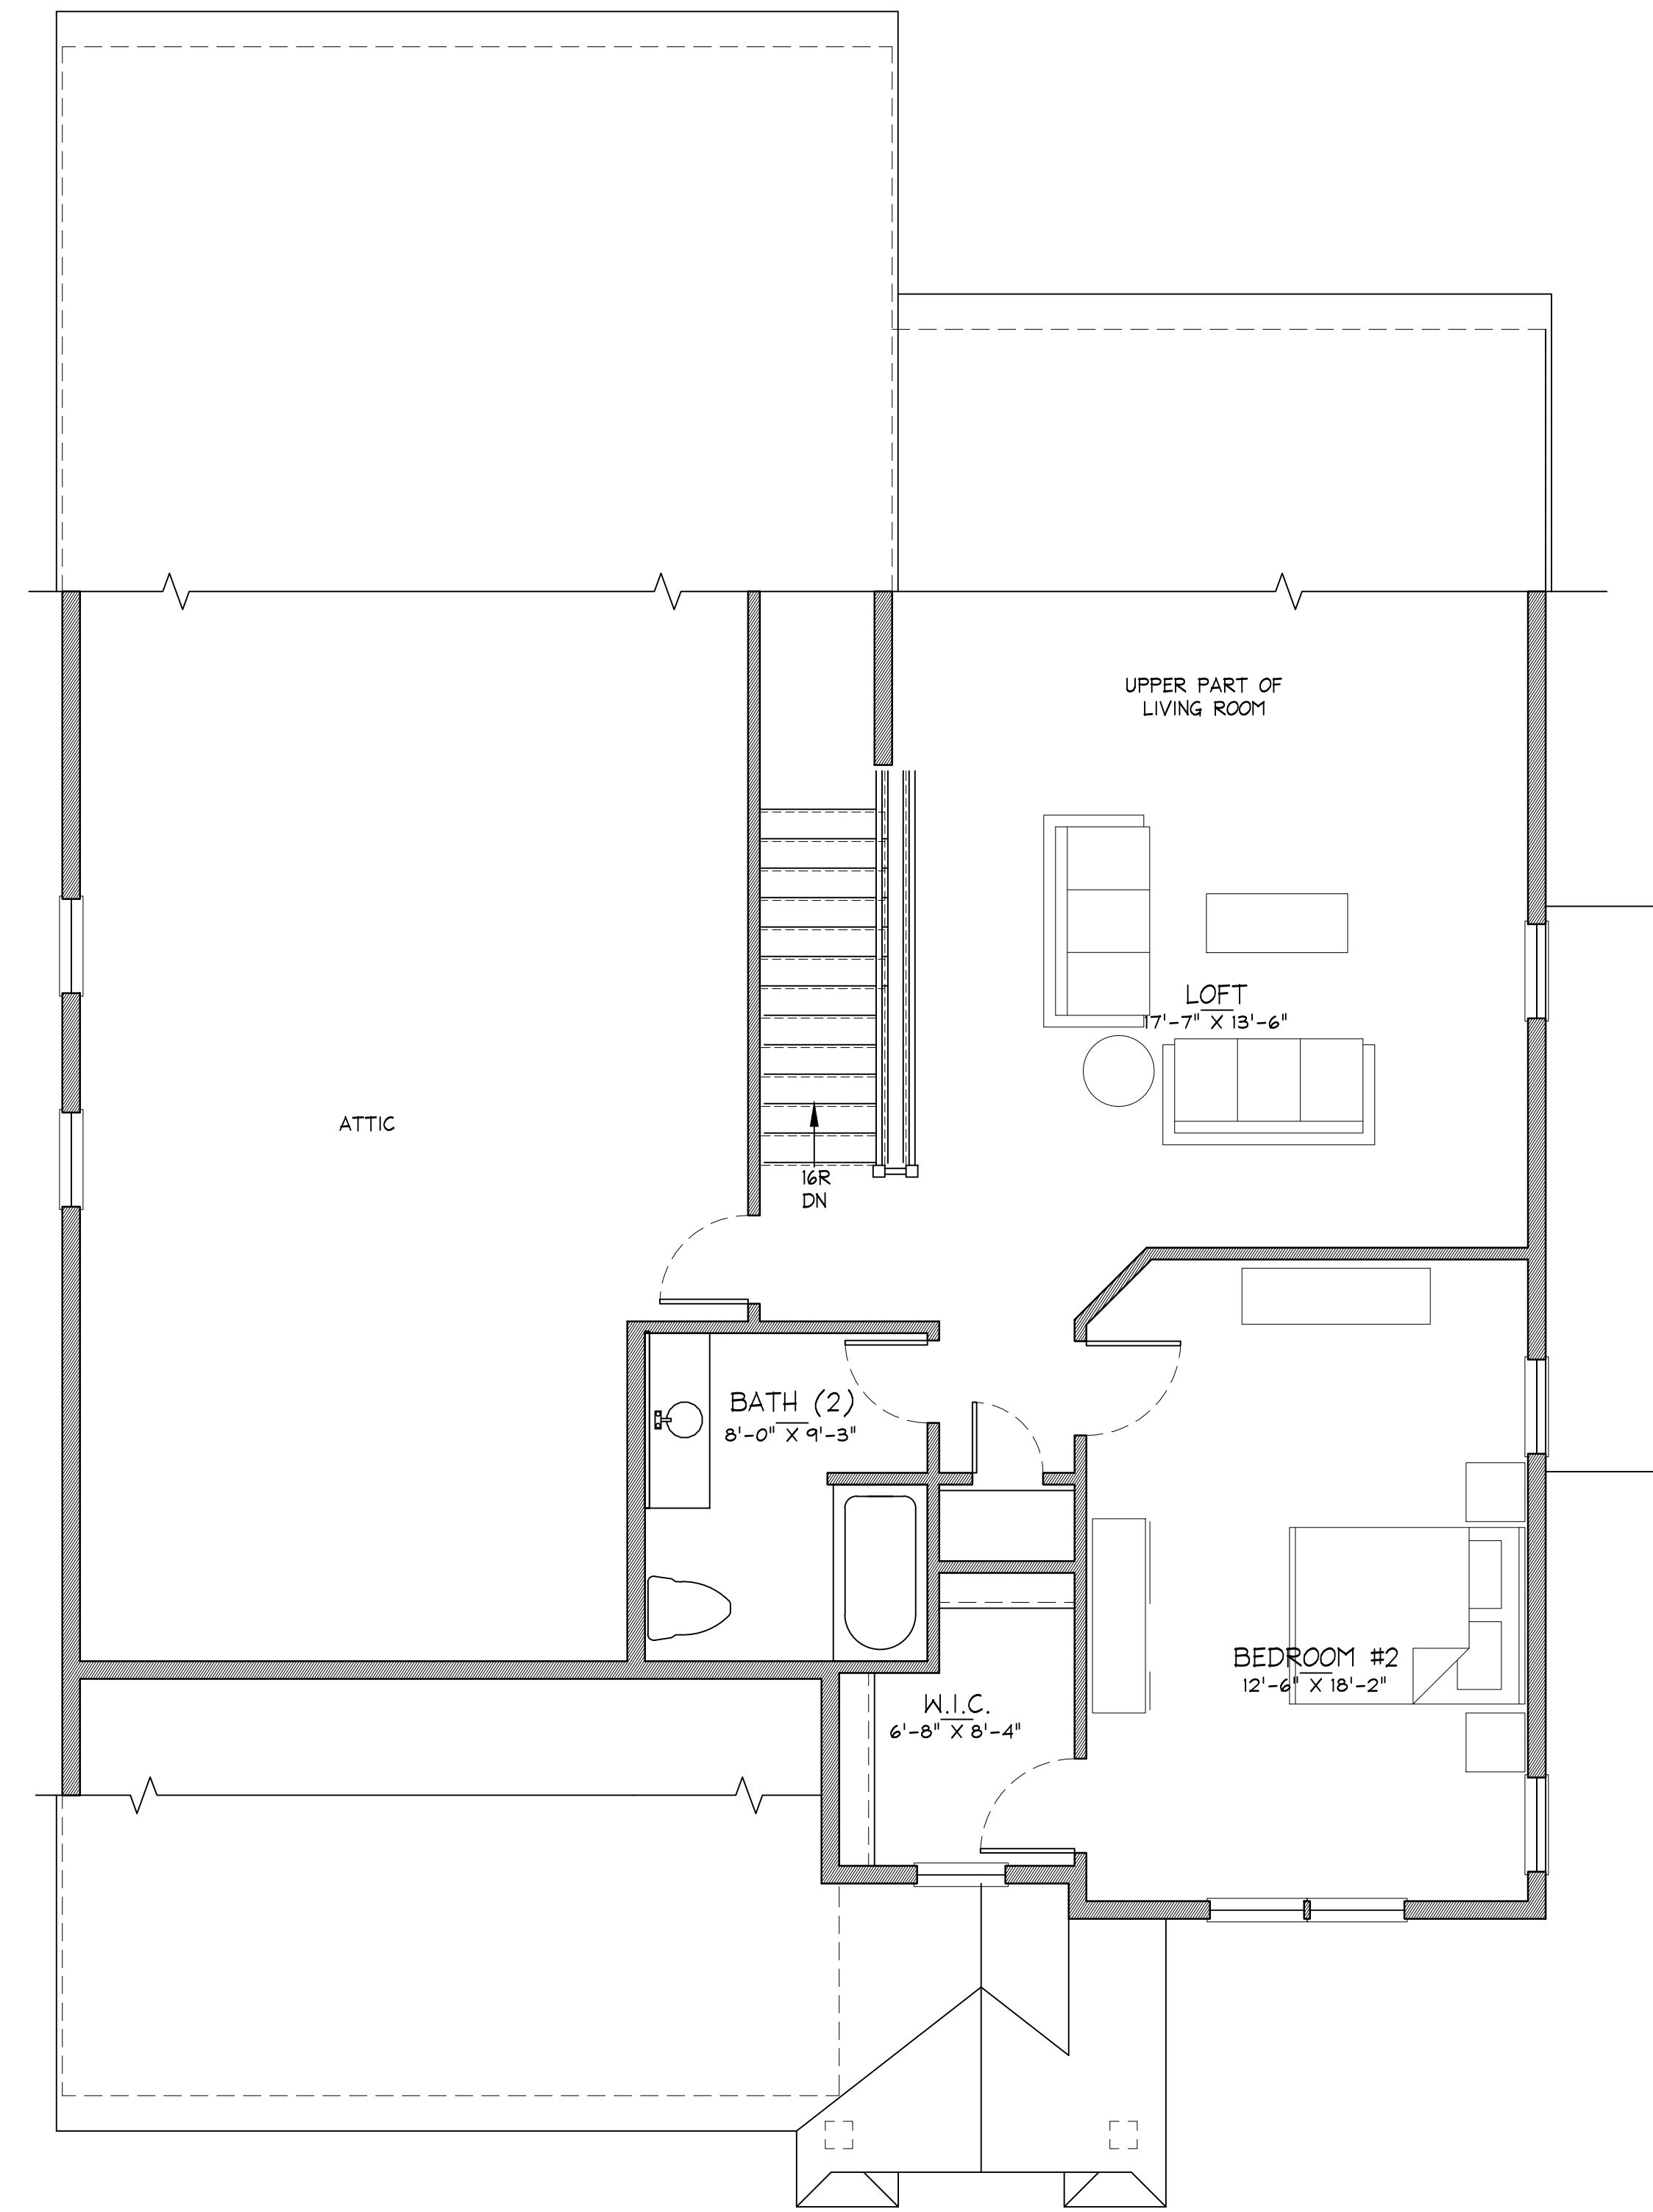

PRELIMINARY SECOND FLOOR PLAN

1/4" = 1'-0"

UNIT B 1ST FL 1742.80 SF
UNIT B 2ND FL 709.54 SF

Center & Main

Concord, MA

July 2, 2018

The MZO GROUP
DESIGNERS ■ ARCHITECTS ■ PLANNERS
IN THE *MIQUELLE* TRADITION

335 Main Street, Suite 201 ■ Stoneham, Massachusetts 02180
Voice: 781-279-4446 ■ Fax: 781-279-4448 ■ E-Mail: mzo@mzogroup.com ■ www.mzogroup.com

© COPYRIGHT 2018 - MZO ARCHITECTURAL GROUP, INC. OWNS THE COPYRIGHT IN THIS DOCUMENT.
NO REPRODUCTION OR OTHER USE IS ALLOWED WITHOUT THE EXPRESS WRITTEN CONSENT OF MZO ARCHITECTURAL GROUP, INC.

Unit B



FRONT ELEVATION

1/4" = 1'-0"



RIGHT ELEVATION

1/4" = 1'-0"



BACK ELEVATION

1/4" = 1'-0"



LEFT ELEVATION

1/4" = 1'-0"

Center & Main

Concord, MA

July 2, 2018

 The MZO GROUP
DESIGNERS ■ ARCHITECTS ■ PLANNERS
IN THE *MIQUELLE* TRADITION

335 Main Street, Suite 201 ■ Stoneham, Massachusetts 02180
Voice: 781-279-4446 ■ Fax: 781-279-4448 ■ E-Mail: mzo@mzogroup.com ■ www.mzogroup.com

© COPYRIGHT 2018, M.Z.O. ARCHITECTURAL GROUP, INC. OWNS THE COPYRIGHT IN THIS DOCUMENT.
NO REPRODUCTION OR OTHER USE IS ALLOWED WITHOUT THE EXPRESS WRITTEN CONSENT OF M.Z.O. ARCHITECTURAL GROUP, INC.

Unit B



FRONT ELEVATION - WALKOUT

1/4" = 1'-0"




RIGHT ELEVATION - WALKOUT

1/4" = 1'-0"



BACK ELEVATION - WALKOUT

1/4" = 1'-0"

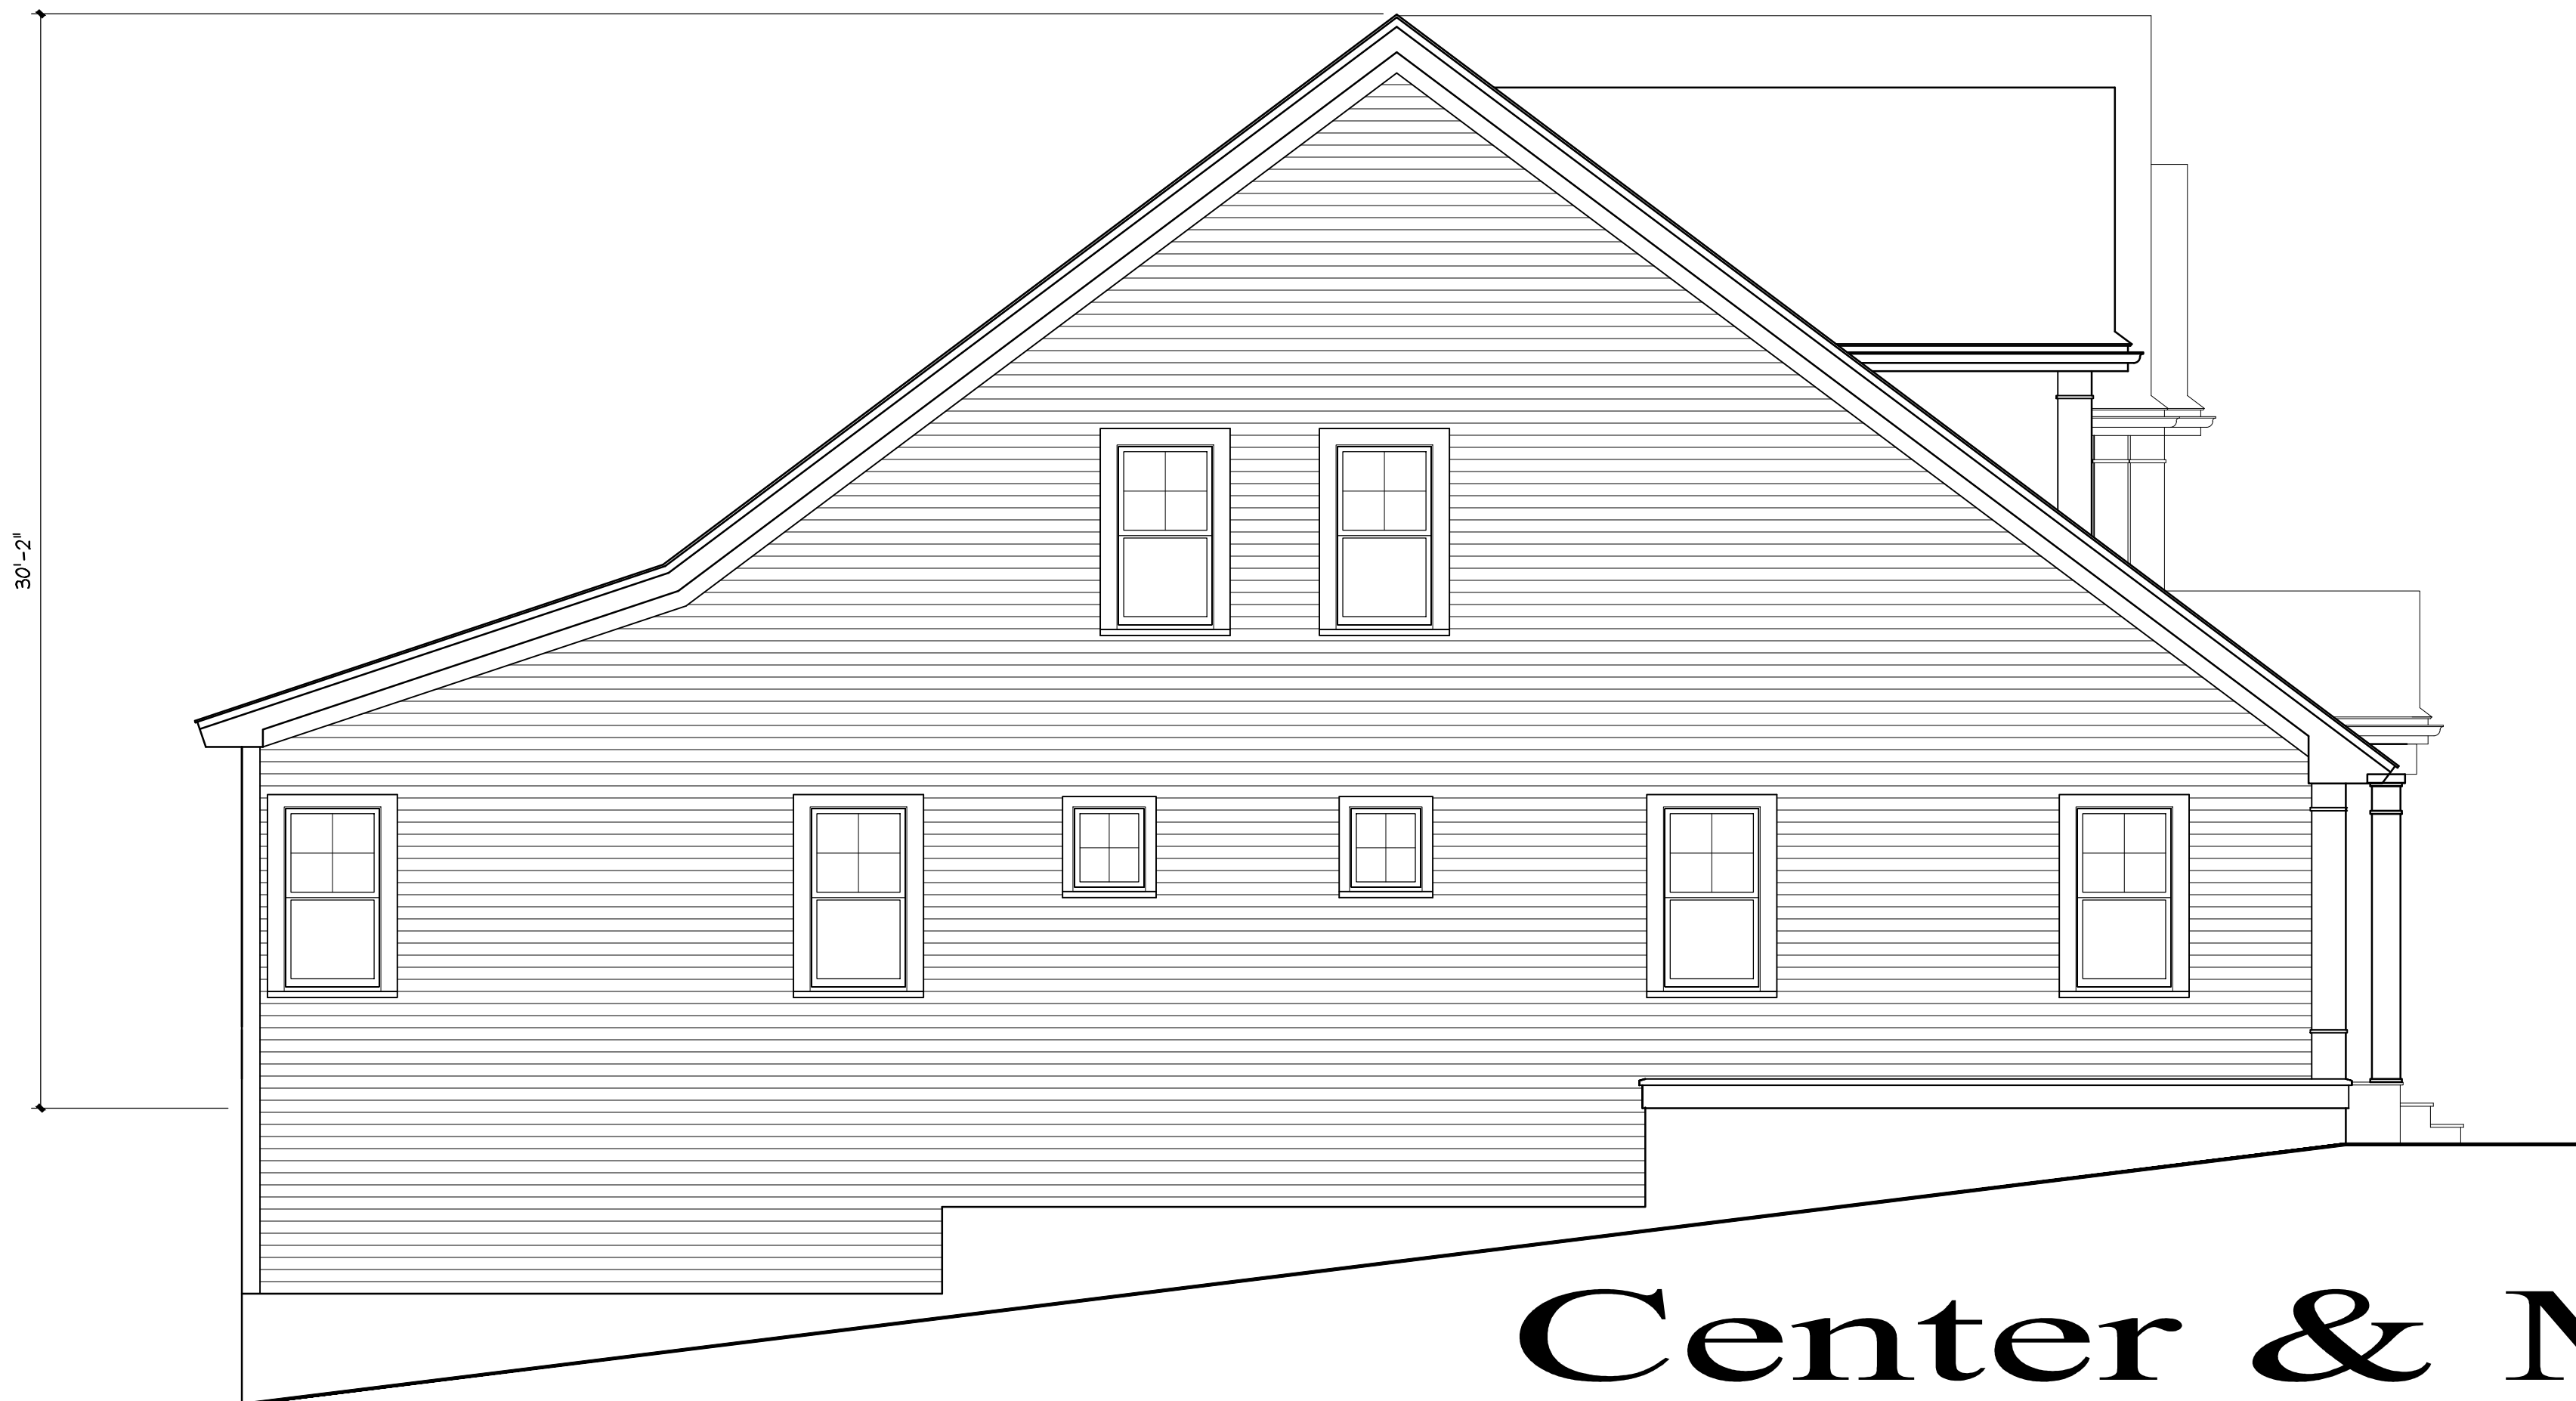

LEFT ELEVATION - WALKOUT

1/4" = 1'-0"

Center & Main

Concord, MA


July 2, 2018

The MZO GROUP
 DESIGNERS ■ ARCHITECTS ■ PLANNERS
 IN THE *MIQUELLE* TRADITION

335 Main Street, Suite 201 ■ Stoneham, Massachusetts 02180
 Voice: 781-279-4446 ■ Fax: 781-279-4448 ■ E-Mail: mzo@mzogroup.com ■ www.mzogroup.com

© COPYRIGHT 2018 - MZO ARCHITECTURAL GROUP, INC. OWNS THE COPYRIGHT IN THIS DOCUMENT. NO REPRODUCTION OR OTHER USE IS ALLOWED WITHOUT THE EXPRESS WRITTEN CONSENT OF MZO ARCHITECTURAL GROUP, INC.


Unit B - Walkout

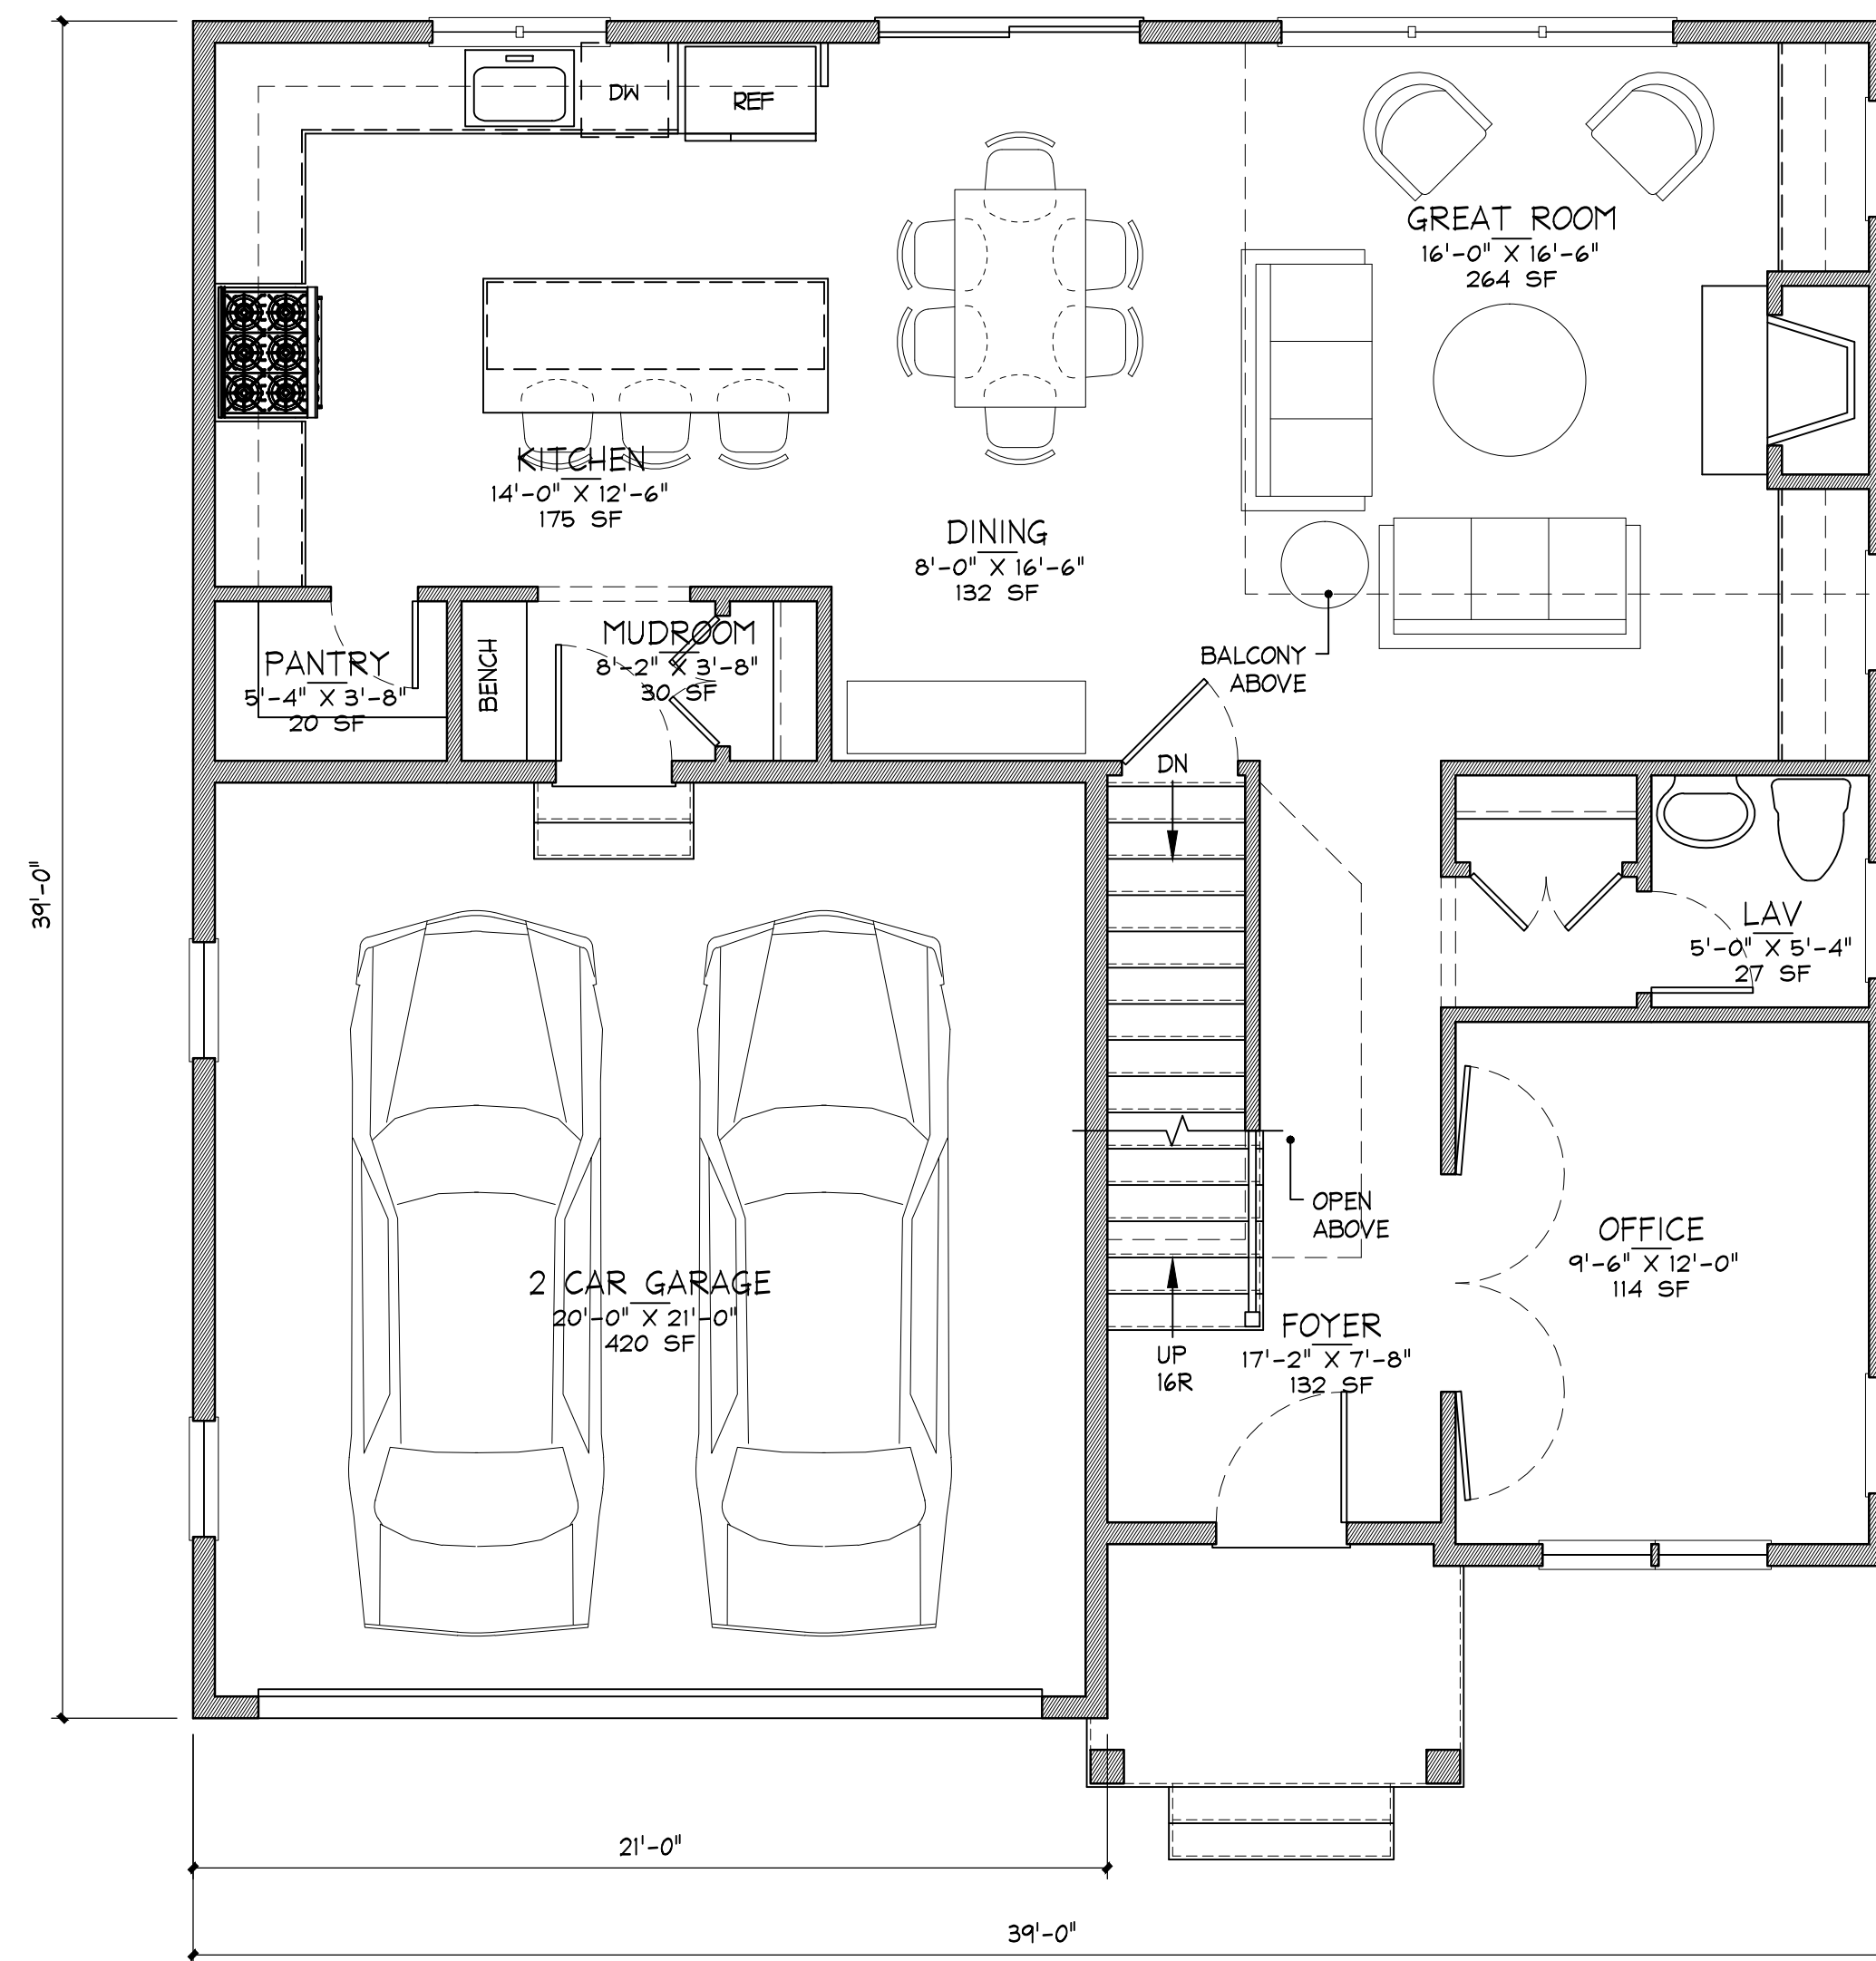

PRELIMINARY FIRST FLOOR PLAN

1/4" = 1'-0"

UNIT C 1ST FL 1011 SF UNIT C 2ND FL 865 SF

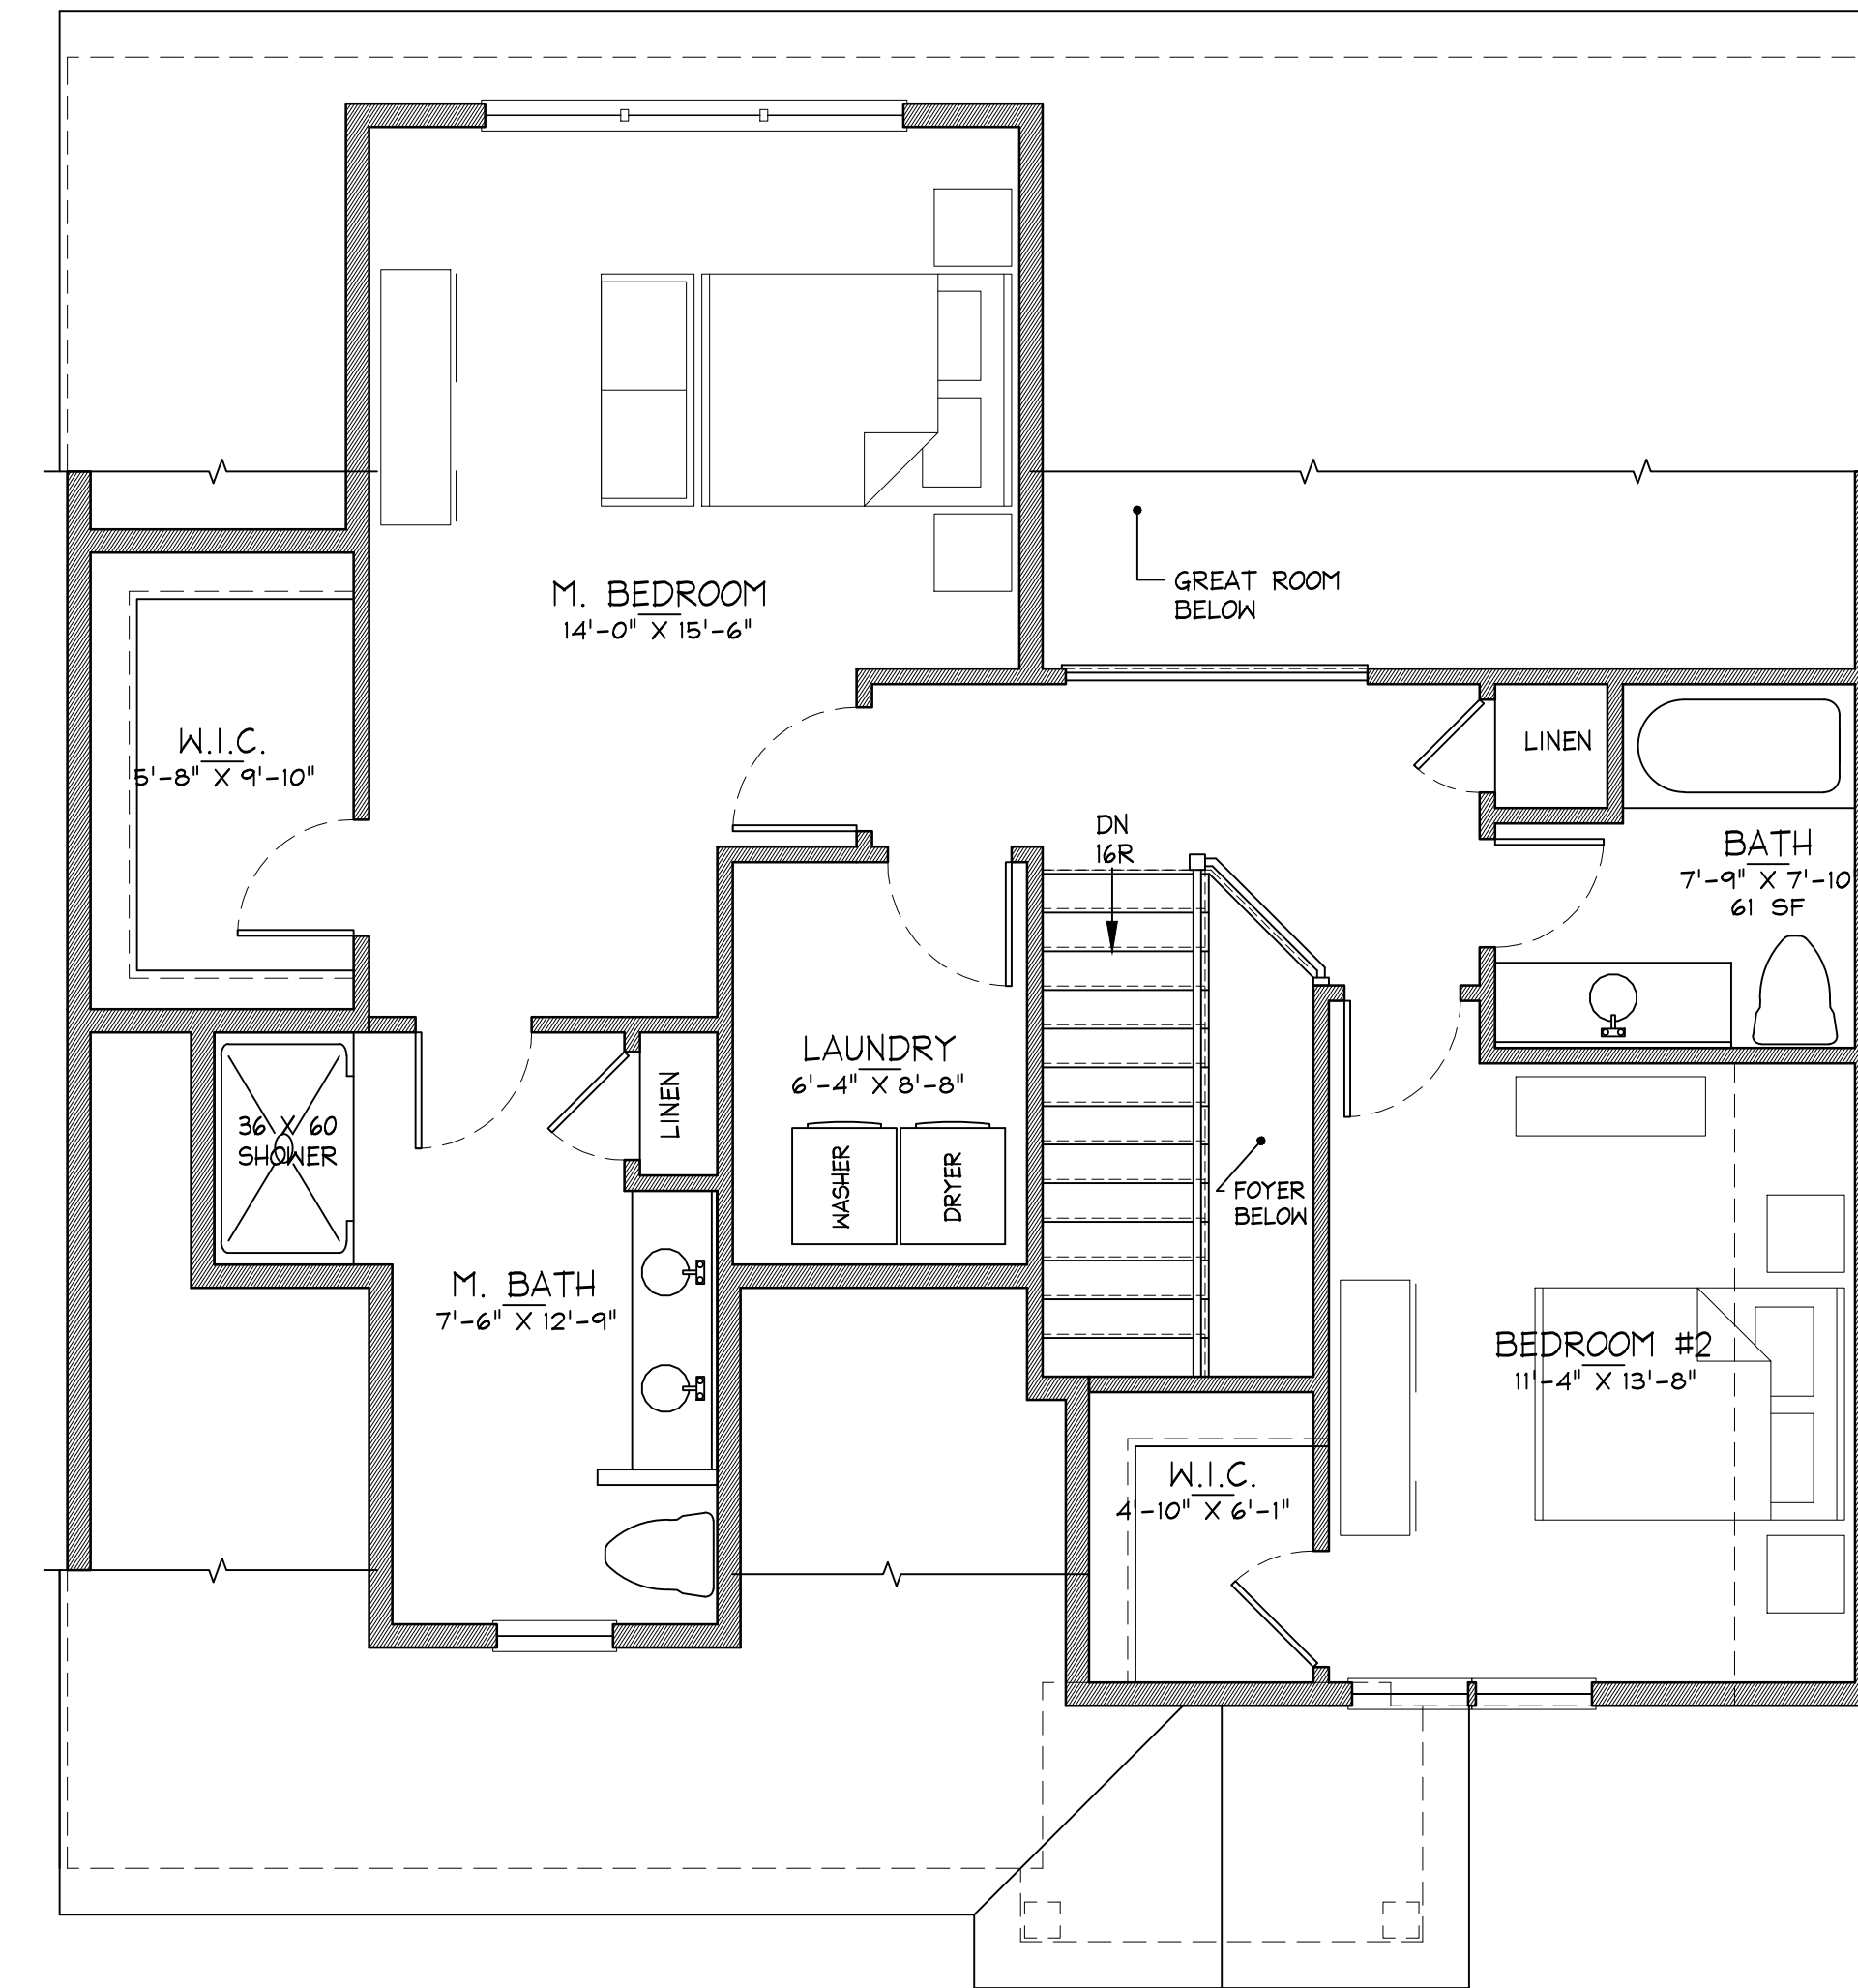

PRELIMINARY SECOND FLOOR PLAN

1/4" = 1'-0"

UNIT C 1ST FL 1011 SF UNIT C 2ND FL 865 SF

Unit C

Center & Main

Concord, MA

July 2, 2018

The MZO GROUP
 DESIGNERS ■ ARCHITECTS ■ PLANNERS
 IN THE *MIQUELLE* TRADITION

335 Main Street, Suite 201 ■ Stoneham, Massachusetts 02180
 Voice: 781-279-4446 ■ Fax: 781-279-4448 ■ E-Mail: mzo@mzogroup.com ■ www.mzogroup.com

© COPYRIGHT 2018 - MZO ARCHITECTURAL GROUP, INC. OWNS THE COPYRIGHT IN THIS DOCUMENT.
 NO REPRODUCTION OR OTHER USE IS ALLOWED WITHOUT THE EXPRESS WRITTEN CONSENT OF MZO ARCHITECTURAL GROUP, INC.



FRONT ELEVATION

1/4" = 1'-0"



RIGHT ELEVATION

1/4" = 1'-0"



REAR ELEVATION

1/4" = 1'-0"




LEFT ELEVATION

1/4" = 1'-0"

Center & Main

Concord, MA

July 2, 2018

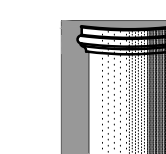

The MZO GROUP
DESIGNERS ■ ARCHITECTS ■ PLANNERS
IN THE *MIQUELLE* TRADITION

335 Main Street, Suite 201 ■ Stoneham, Massachusetts 02180
Voice: 781-279-4446 ■ Fax: 781-279-4448 ■ E-Mail: mzo@mzogroup.com ■ www.mzogroup.com

© COPYRIGHT 2018 - MZO ARCHITECTURAL GROUP, INC. OWNS THE COPYRIGHT IN THIS DOCUMENT.
NO REPRODUCTION OR OTHER USE IS ALLOWED WITHOUT THE EXPRESS WRITTEN CONSENT OF MZO ARCHITECTURAL GROUP, INC.

Unit C



FRONT ELEVATION - WALKOUT

1/4" = 1'-0"



RIGHT ELEVATION - WALKOUT

1/4" = 1'-0"



REAR ELEVATION - WALKOUT

1/4" = 1'-0"




LEFT ELEVATION - WALKOUT

1/4" = 1'-0"

Center & Main

Concord, MA

July 2, 2018

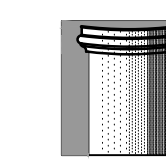

The MZO GROUP
DESIGNERS ■ ARCHITECTS ■ PLANNERS
IN THE *MIQUELLE* TRADITION

335 Main Street, Suite 201 ■ Stoneham, Massachusetts 02180
Voice: 781-279-4446 ■ Fax: 781-279-4448 ■ E-Mail: mzo@mzogroup.com ■ www.mzogroup.com

© COPYRIGHT 2018 - MZO ARCHITECTURAL GROUP, INC. OWNS THE COPYRIGHT IN THIS DOCUMENT.
NO REPRODUCTION OR OTHER USE IS ALLOWED WITHOUT THE EXPRESS WRITTEN CONSENT OF MZO ARCHITECTURAL GROUP, INC.

Unit C - Walkout