



ROUND CURB SHOWN IN PLAN SECTION TYPICAL FOR ANY CURB

AT FACE OF RETAINING WALL OR BUILDING USE EXPANSION JOINT (B)

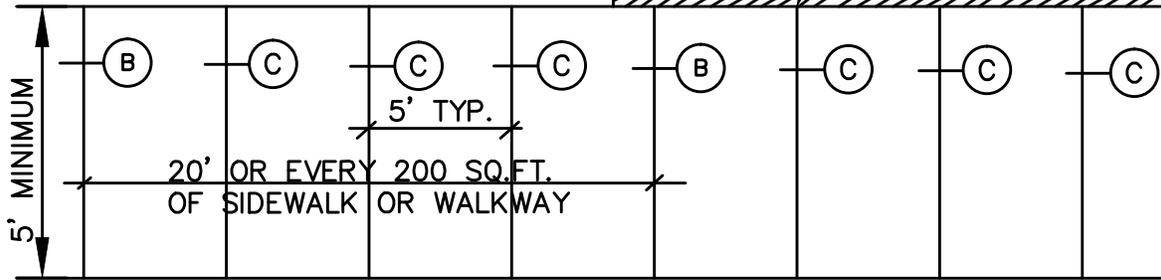

GRASS STRIP

EXISTING CURB

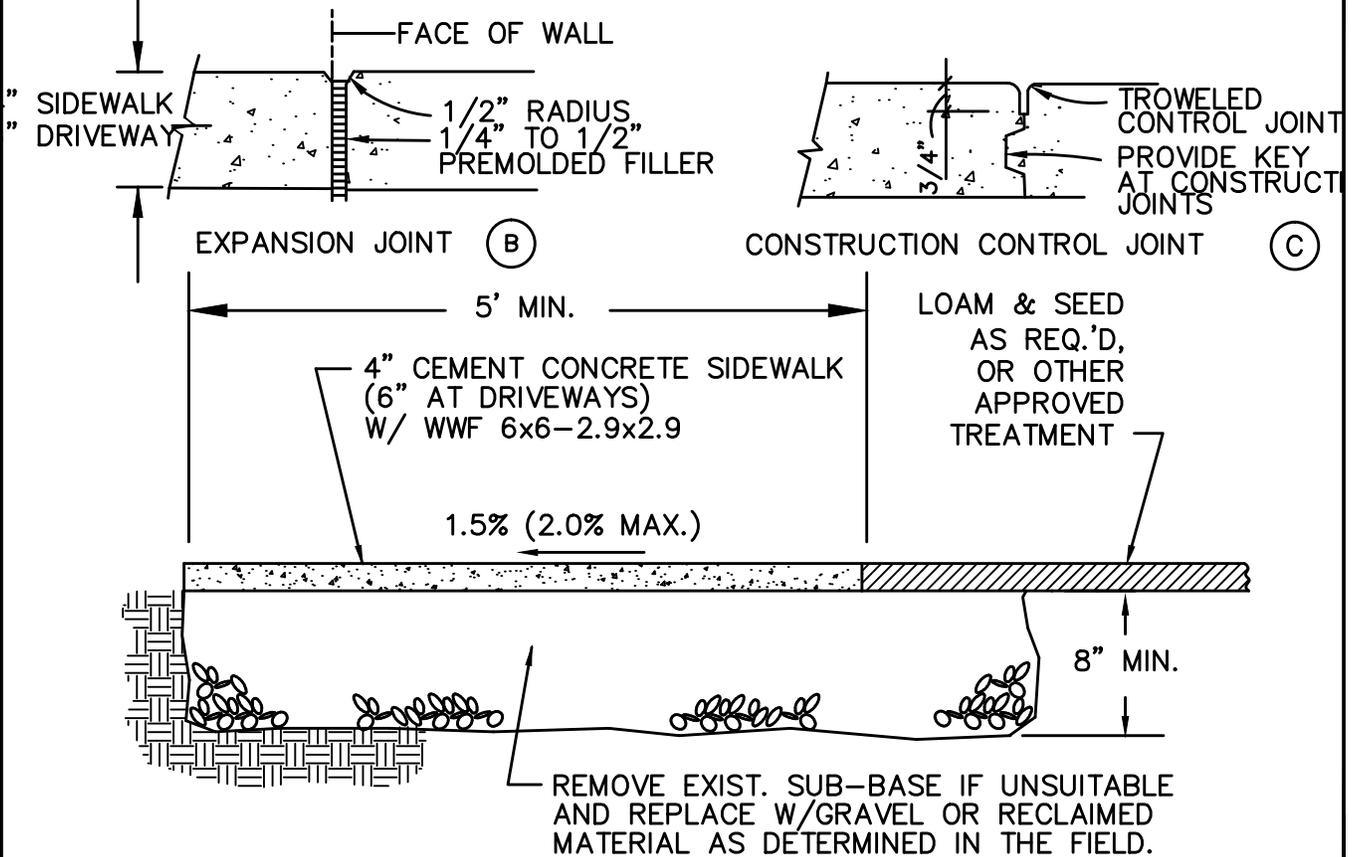

TOWN OF CONCORD—PUBLIC WORKS  
DESIGN AND CONSTRUCTION  
STANDARDS

CEMENT CONCRETE SIDEWALK

SCALE: N.T.S.

DATE: 01/08/2015

JOB NO. \ FILE NAME:

DESIGNED BY: JCZ  
DRAWN BY: JCZ  
CHECKED BY: W.J.R.

PLAN NO.

RS-8

FILE.DWG