


APPROACH END DETAIL

NHS APPROVED FOR USE WHERE DESIGN SPEED IS 40 OR LESS MPH
 NON-NHS APPROVED FOR USE WHERE DESIGN SPEED IS 50 OR LESS MPH

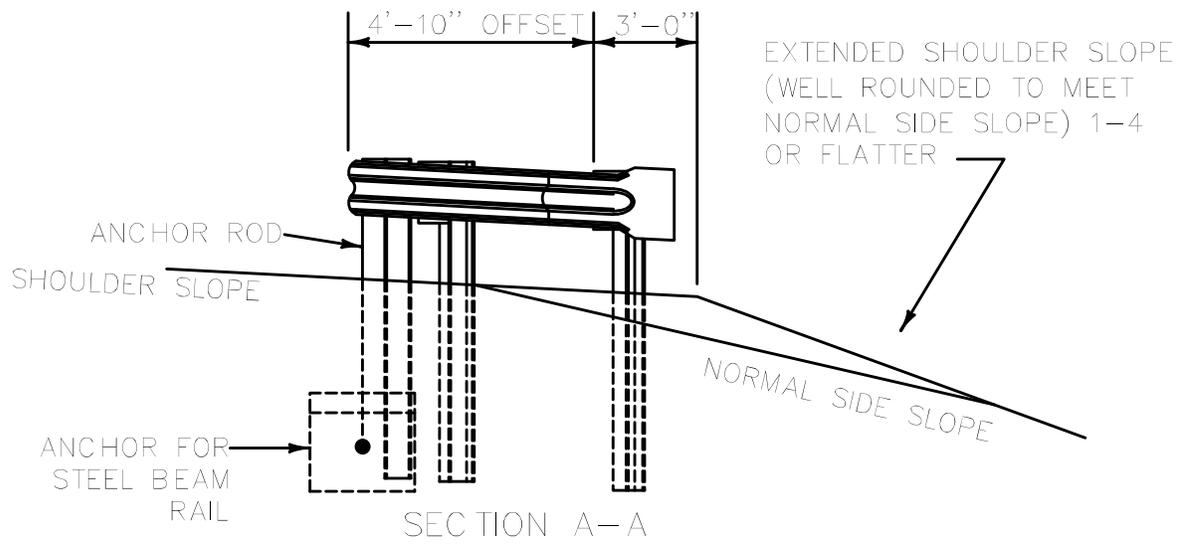

TOWN OF CONCORD—PUBLIC WORKS DESIGN AND CONSTRUCTION STANDARDS		
W BEAM COR—TEN VT LOW SPEED END TREATMENT DETAIL		
SCALE: N.T.S.		DATE: 03/05/2014
JOB NO. \ FILE NAME:	DESIGNED BY: JCZ	PLAN NO.
FILE.DWG	DRAWN BY: JCZ	RS-22
	CHECKED BY: WJR	