



ABBREVIATIONS:

STREET = ST
 AVENUE = AVE
 PLACE = PL
 WAY = WAY
 BOULEVARD = BLVD
 PARKWAY = PKWY
 LANE = LN
 COURT = CT
 DRIVE = DR
 ROAD = RD
 CIRCLE = CIR
 RIDGE = RDG
 OTHER ABBREVIATIONS USE
 MUTCD TABLE 1A-1

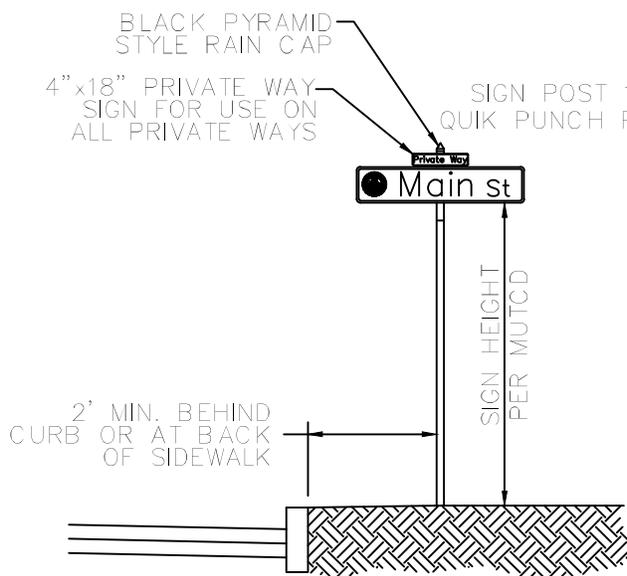

SIGN INSTALLATION

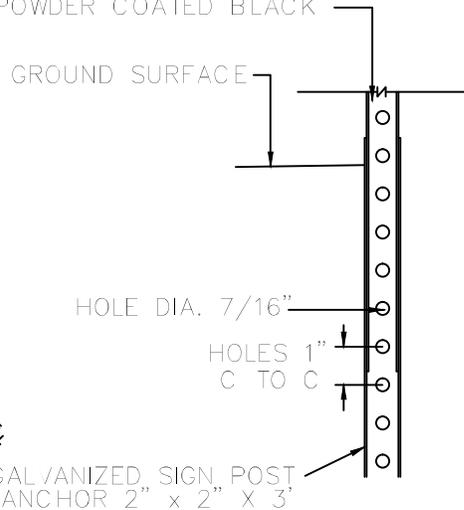

P-5 TELESCOPIC POST

NOTES

1. ALL STREET NAME SIGNS SHALL CONSIST OF 2 SINGLE SIDED SIGNS MOUNTED BACK TO BACK 9" x VARIES FLAT ALUMINUM, 0.080 GAUGE
2. BACKGROUND AND COPY: 6" WHITE LETTERS ON GREEN BACKGROUND WITH WHITE BORDER. HIGH INTENSITY PRISMATIC SHEETING. TYPEFACE AND SPACING TO MEET MUTCD STANDARDS
3. ALL STREET NAME SIGNS SHALL HAVE THE CONCORD TOWN SEAL IN FULL COLOR TO THE LEFT OF THE STREET NAME.



TOWN OF CONCORD—PUBLIC WORKS
 DESIGN AND CONSTRUCTION
 STANDARDS

STREET NAME SIGNS

SCALE: N.T.S.

DATE: 01/13/2016

JOB NO. \FILE NAME:

DESIGNED BY: JCZ
 DRAWN BY: JCZ
 CHECKED BY: WJR

PLAN NO.

FILE.DWG

RS-25