


ROADWAY DOWNGRADE

- NOTE**
- PROVIDE EXISTING CONDITIONS FOR ALL THE REQUIRED DIMENSIONS

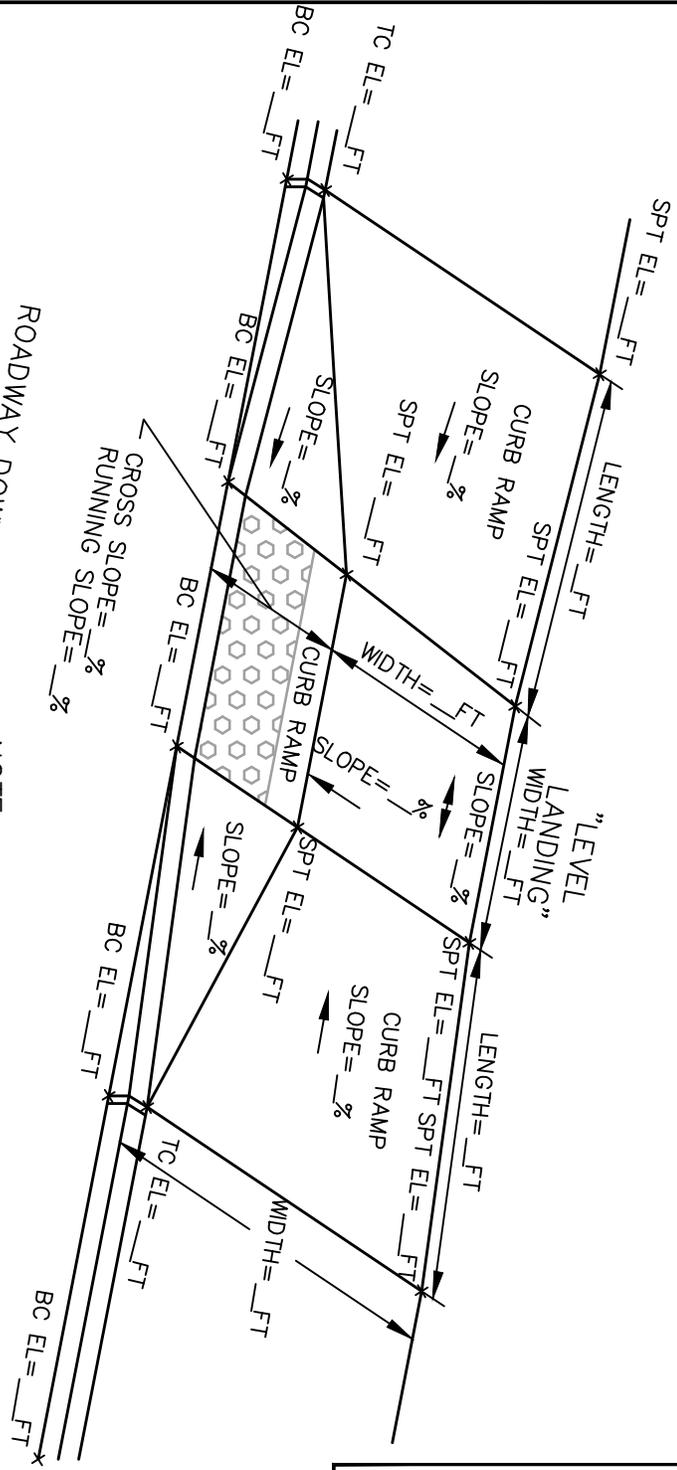

TOWN OF CONCORD—PUBLIC WORKS  
DESIGN AND CONSTRUCTION  
STANDARDS

CURB RAMP SUBMITTAL DETAIL

SCALE: N.T.S.		DATE: 01/13/2016	
JOB NO. \ FILE NAME:	DESIGNED BY: JCZ	PLAN NO.	
FILE.DWG	DRAWN BY: JCZ	RS-26	
	CHECKED BY: WJR		