

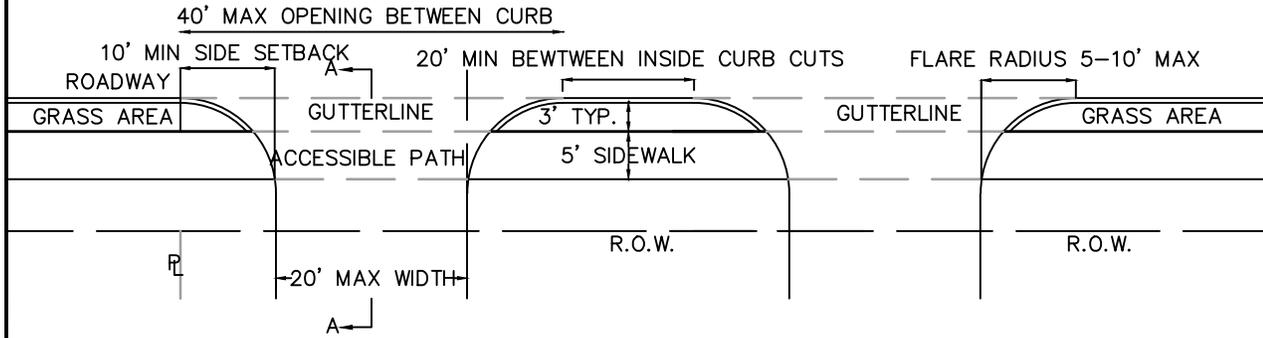


## RESIDENTIAL LOOPED DRIVEWAYS WITH CURB/BERM

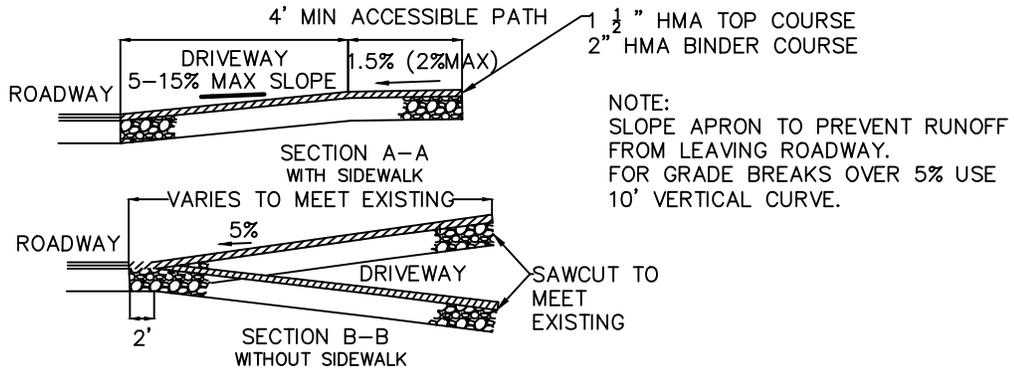

## RESIDENTIAL LOOPED DRIVEWAYS WITH NO CURB/BERM

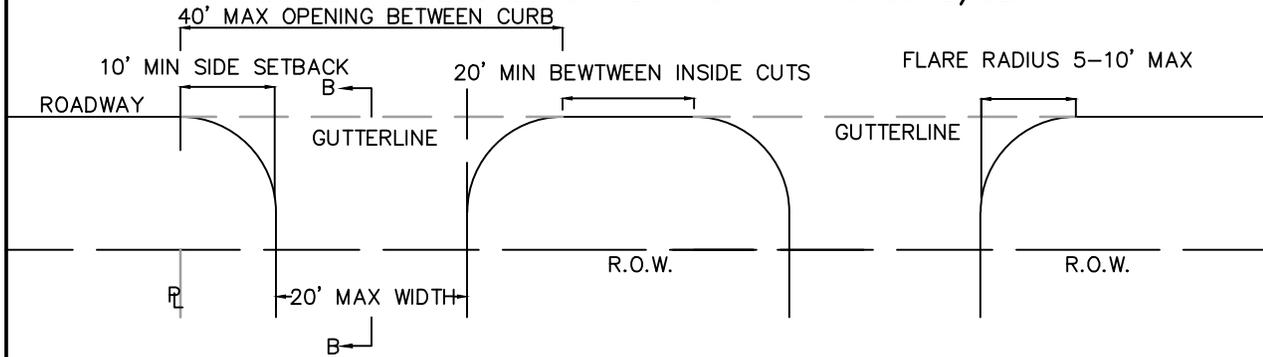

### TOWN OF CONCORD—PUBLIC WORKS DESIGN AND CONSTRUCTION STANDARDS

#### LOOPED DRIVEWAY DETAIL

SCALE: N.T.S.

DATE: 03/05/2014

JOB NO. \FILE NAME:

DESIGNED BY: JCZ  
DRAWN BY: JCZ  
CHECKED BY: WJR

PLAN NO.

FILE.DWG

RS-18