





SOUTH ELEVATION

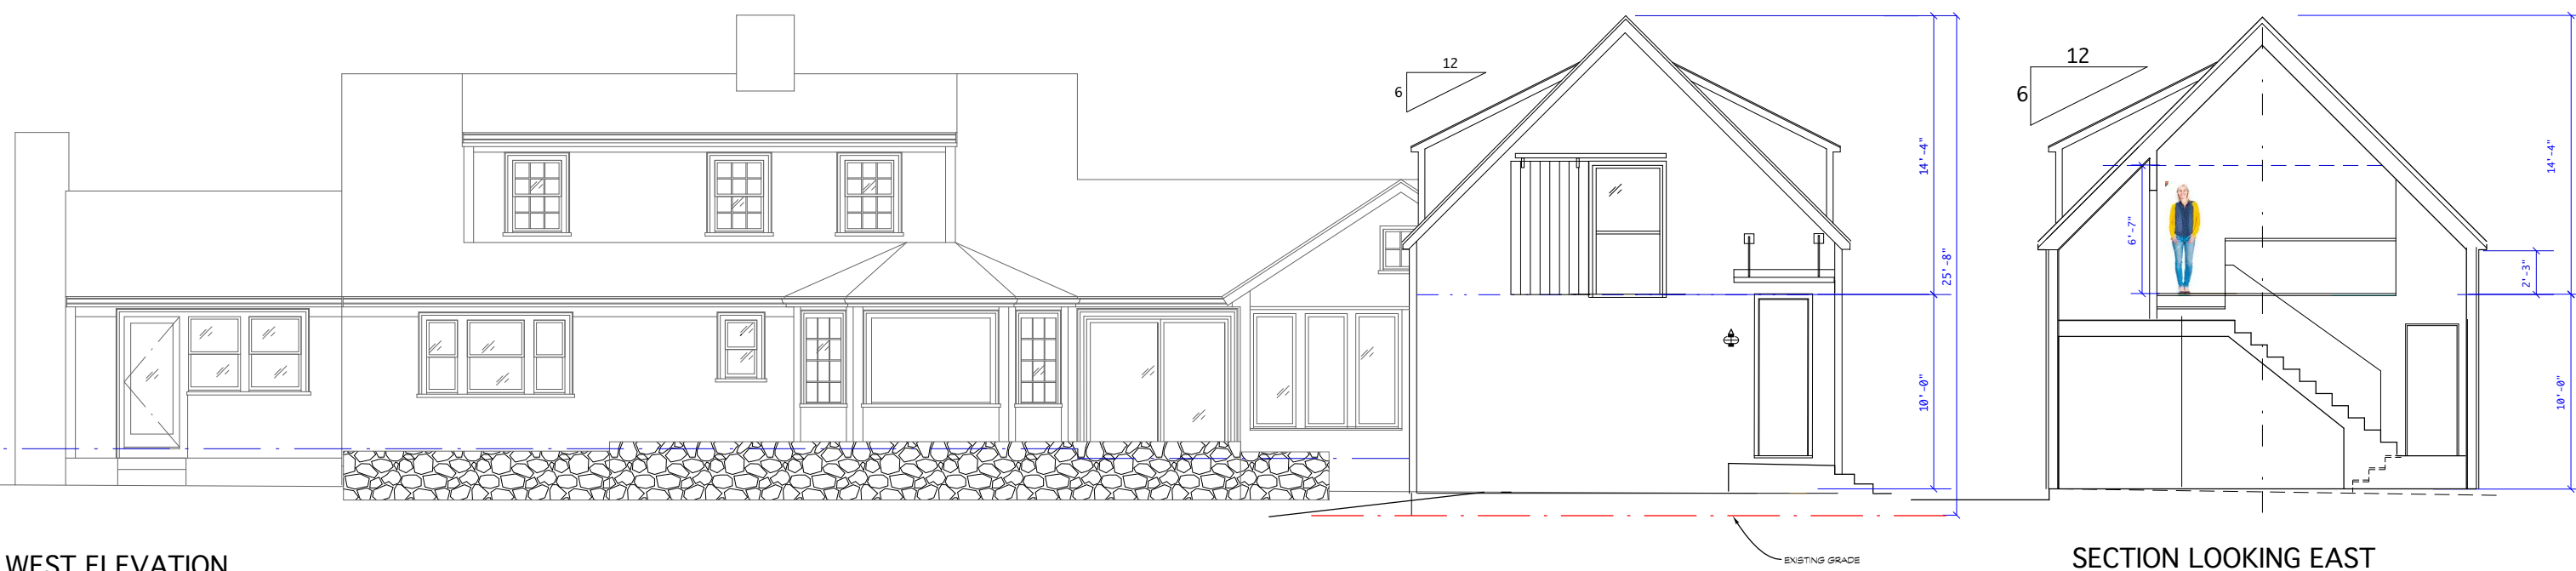

WEST ELEVATION

SECTION LOOKING EAST

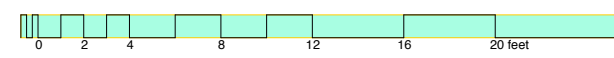

ESSARC
 EAST SIDE STUDIO 2 Levington Rd, Concord, MA
 ARCHITECTS 338-522-9393
 julia@essarc.com
 Julia Miner AIA

MINER-CALDWELL, 399 LOWELL ROAD, CONCORD
 S & W ELEVATIONS

NOTE: ALL DIMENSIONS ARE APPROXIMATE. VERIFY ALL DIMENSIONS IN FIELD AND CONSULT WITH OWNER/ARCHITECT ABOUT DISCREPANCIES.

