

1 LEVEL 1  
1/8" = 1'-0"



2 LEVEL 2  
1/8" = 1'-0"




1 NORTH ELEVATION  
1/8" = 1'-0"



2 SOUTH ELEVATION  
1/8" = 1'-0"



3 WEST ELEVATION  
1/8" = 1'-0"

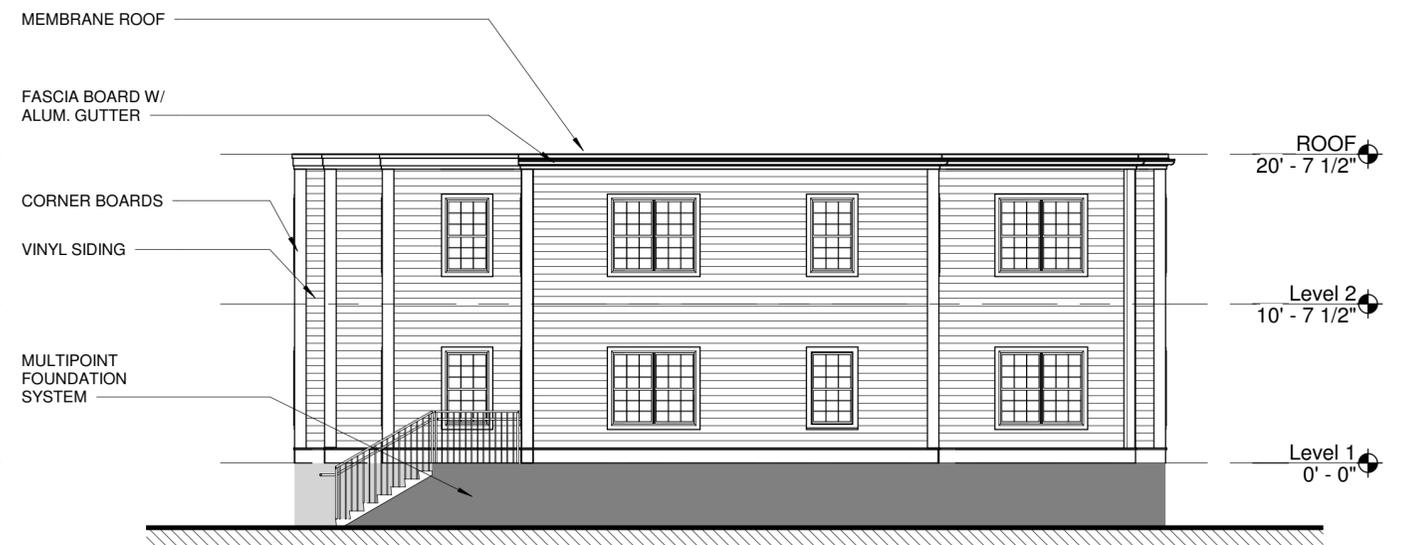

4 EAST ELEVATION  
1/8" = 1'-0"