
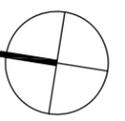


Landscape Plans Reviewed at HDC meeting on 2/7/19

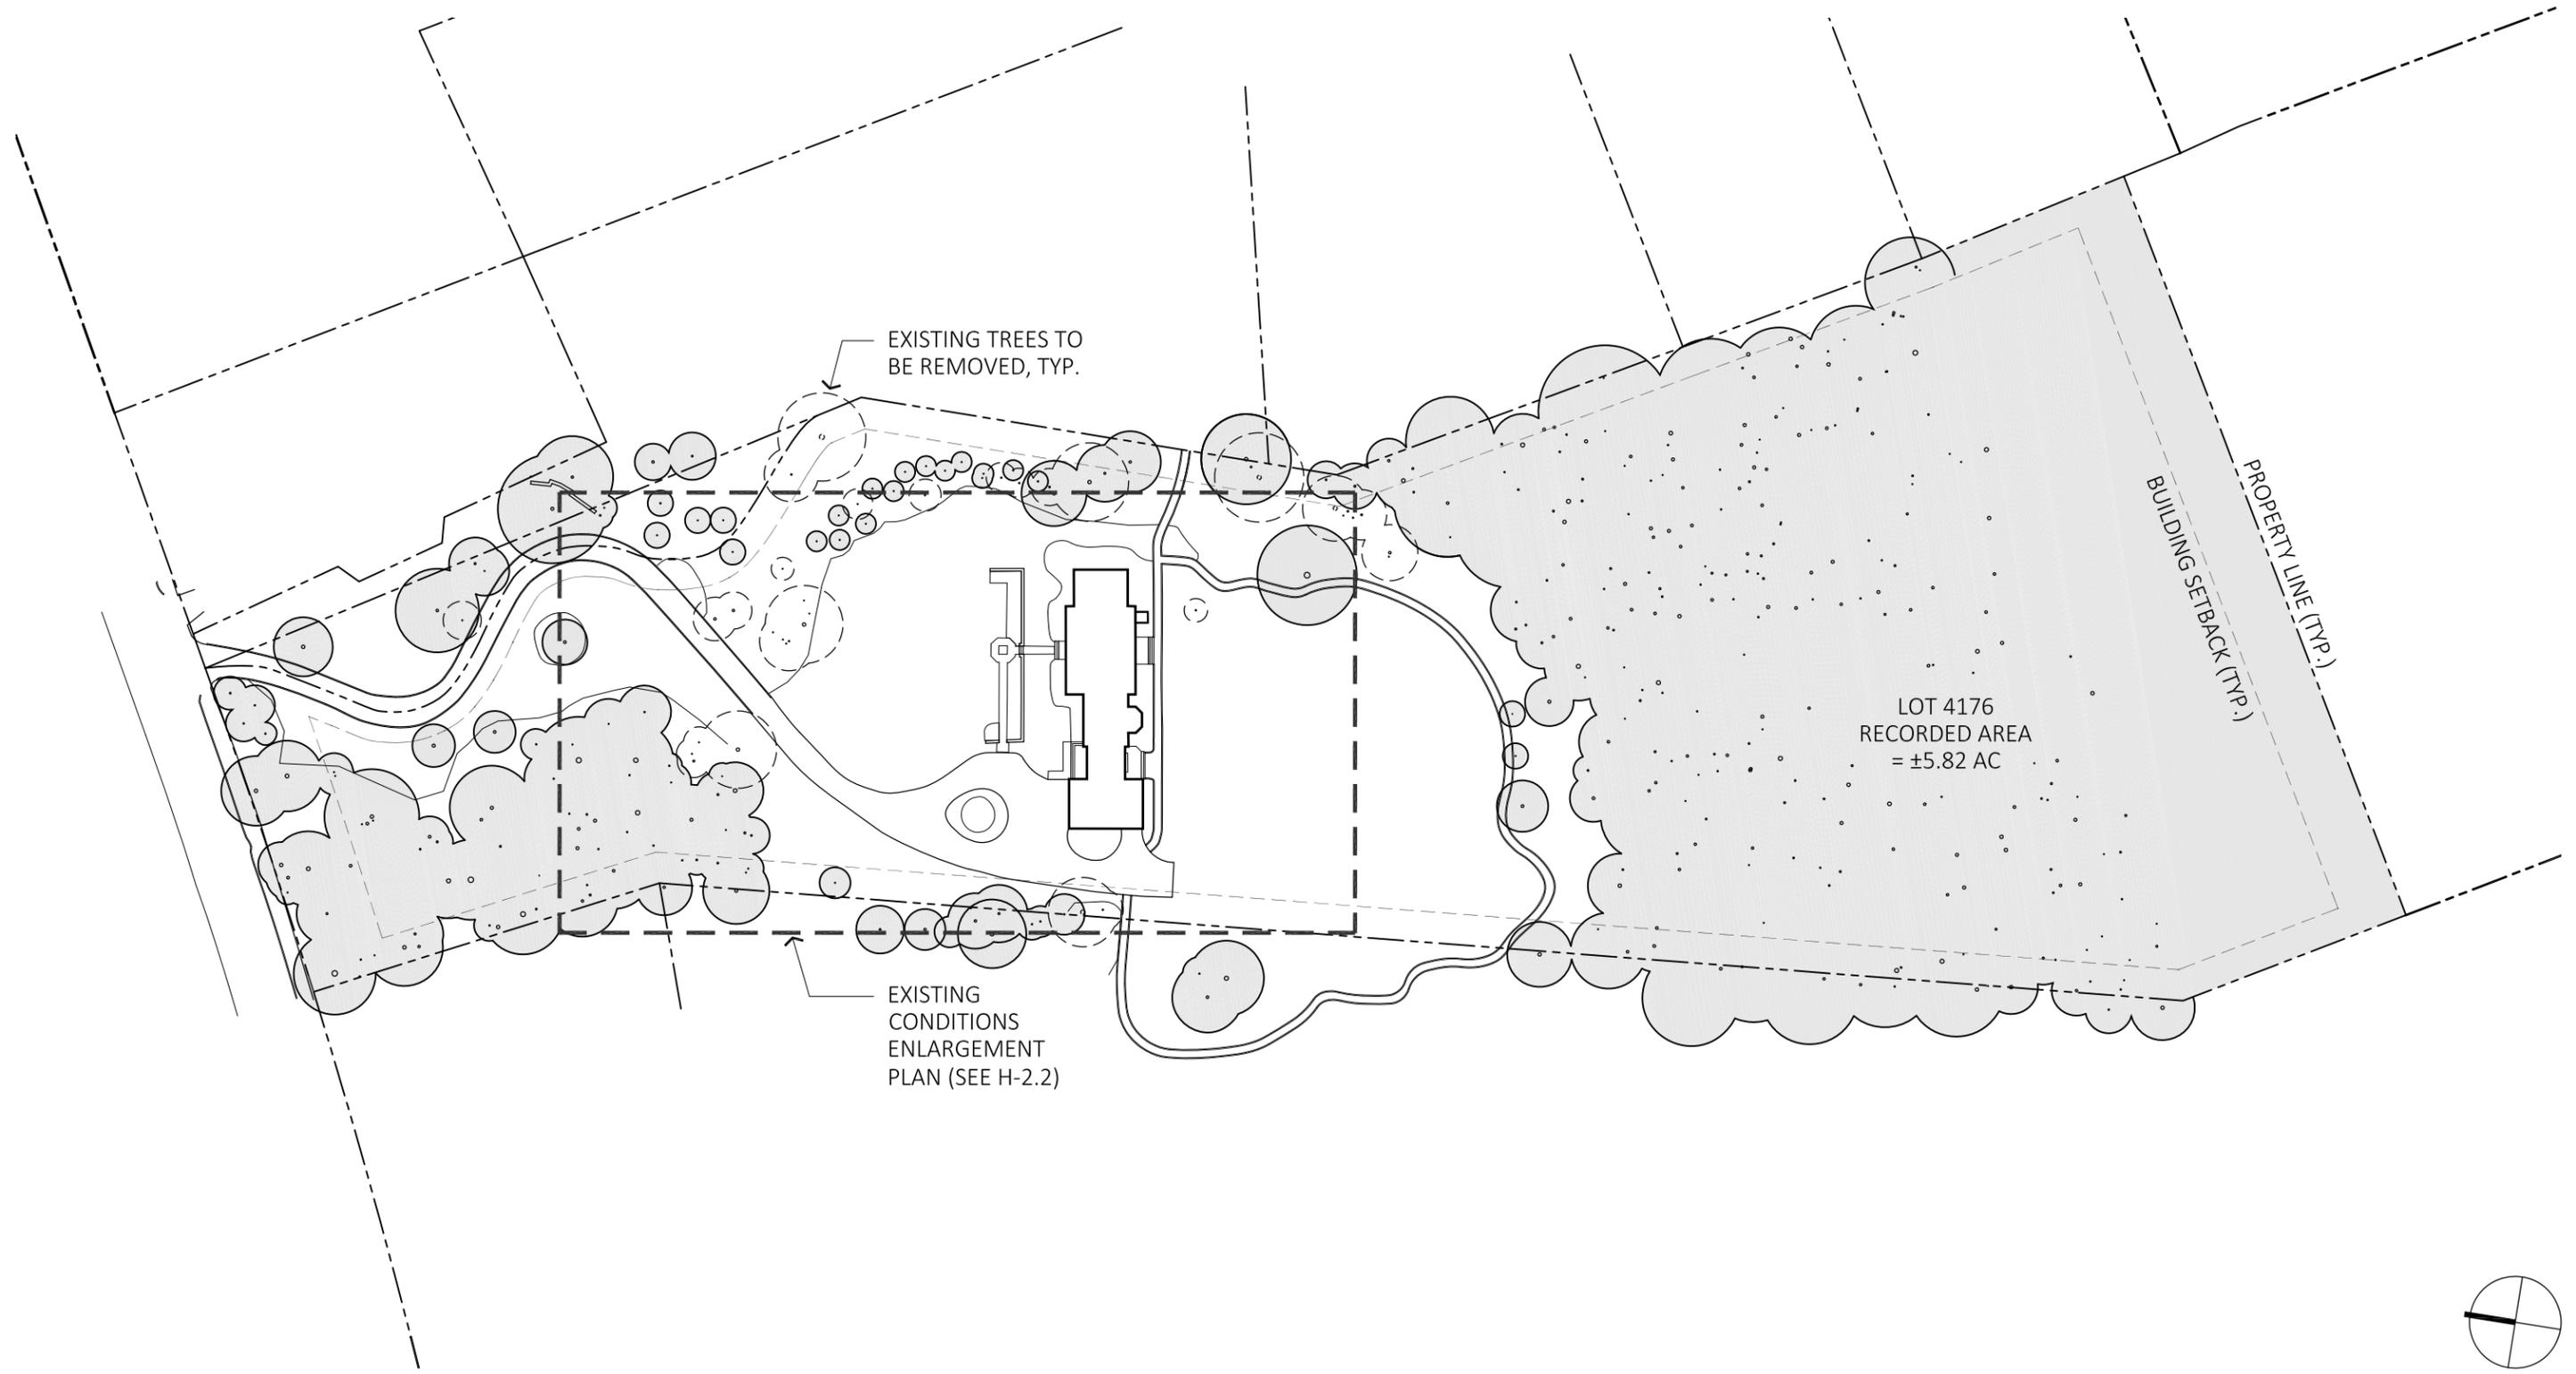

H-2.1
HISTORIC PERMITTING


EXISTING CONDITIONS
LANDSCAPE PLAN

DATE: JANUARY 15, 2019
DRAWN BY: PT & CR
SCALE: 1" = 80'-0"

DAVIS RESIDENCE
525 LEXINGTON ROAD
CONCORD, MA

DANGORDON
LANDSCAPE ARCHITECTS
WELLESLEY - EDGARTOWN - DANGORDON.COM

Landscape Plans Reviewed at HDC meeting on 2/7/19

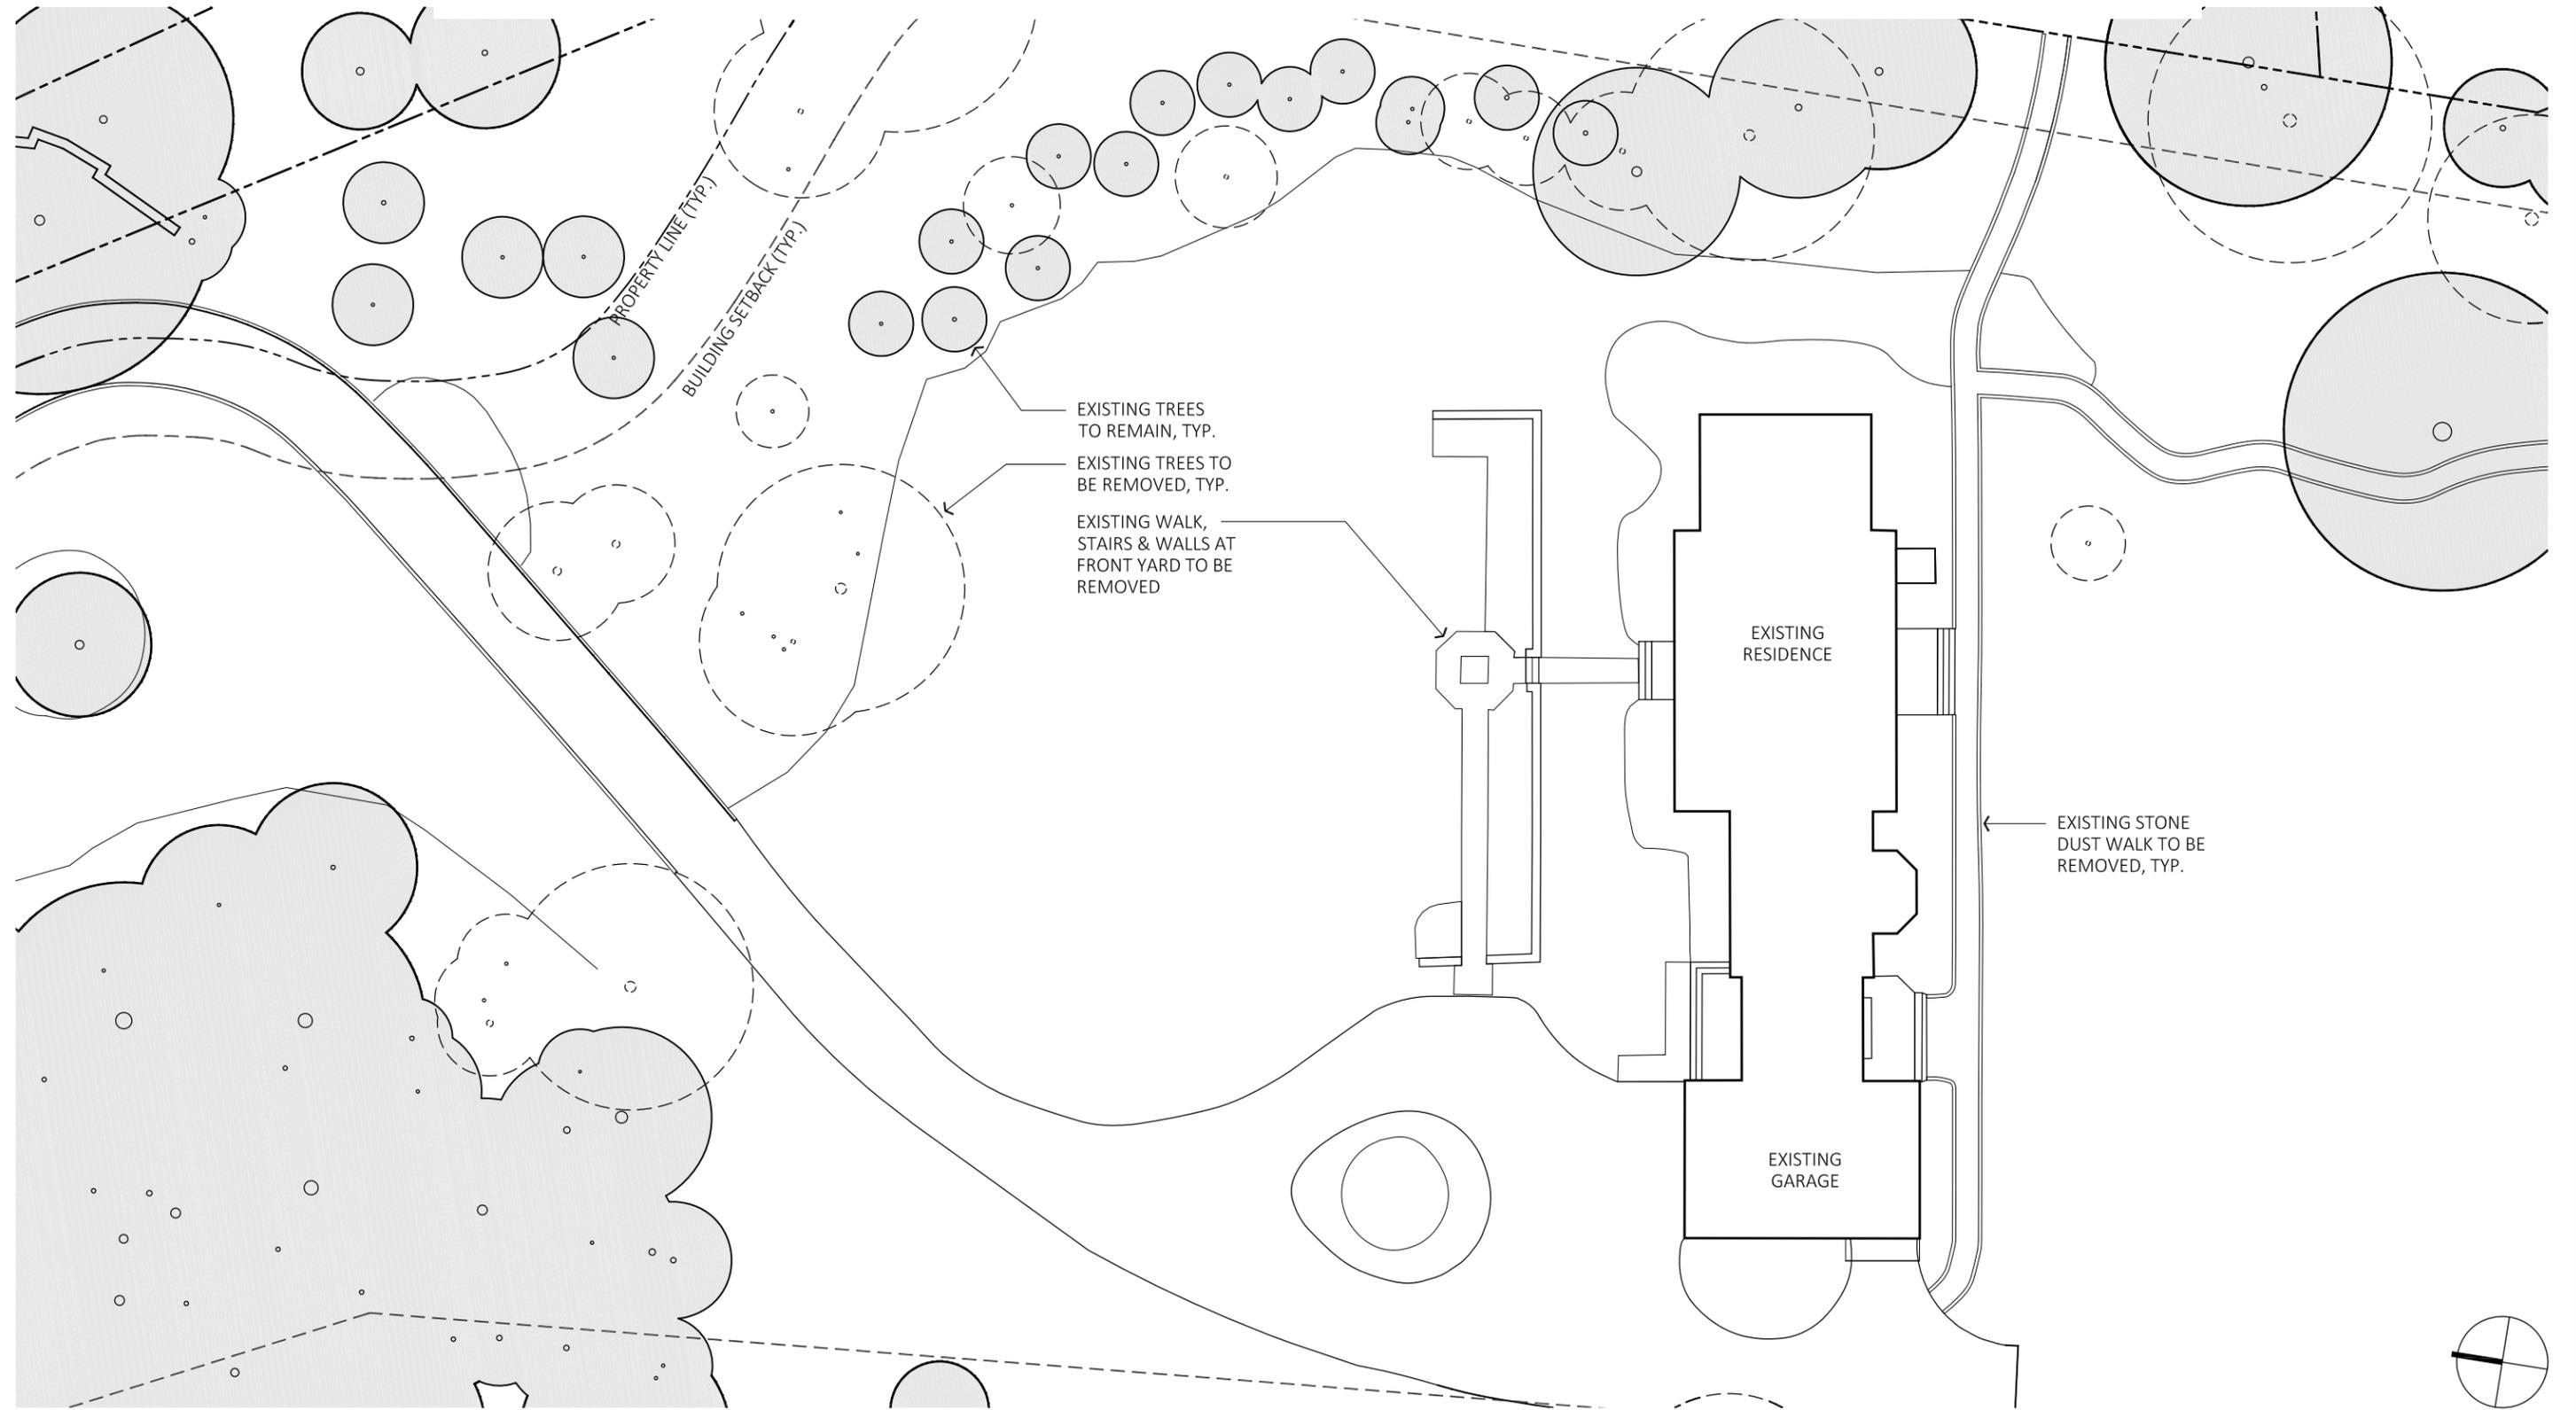

H-2.2
HISTORIC PERMITTING


EXISTING CONDITIONS
LANDSCAPE PLAN -
ENLARGEMENT

DATE: JANUARY 15, 2019
DRAWN BY: PT & CR
SCALE: 1" = 25'-0"

DAVIS RESIDENCE
525 LEXINGTON ROAD
CONCORD, MA

DANGORDON
LANDSCAPE ARCHITECTS
WELLESLEY - EDGARTOWN - DANGORDON.COM

Landscape Plans Reviewed at HDC meeting on 2/7/19

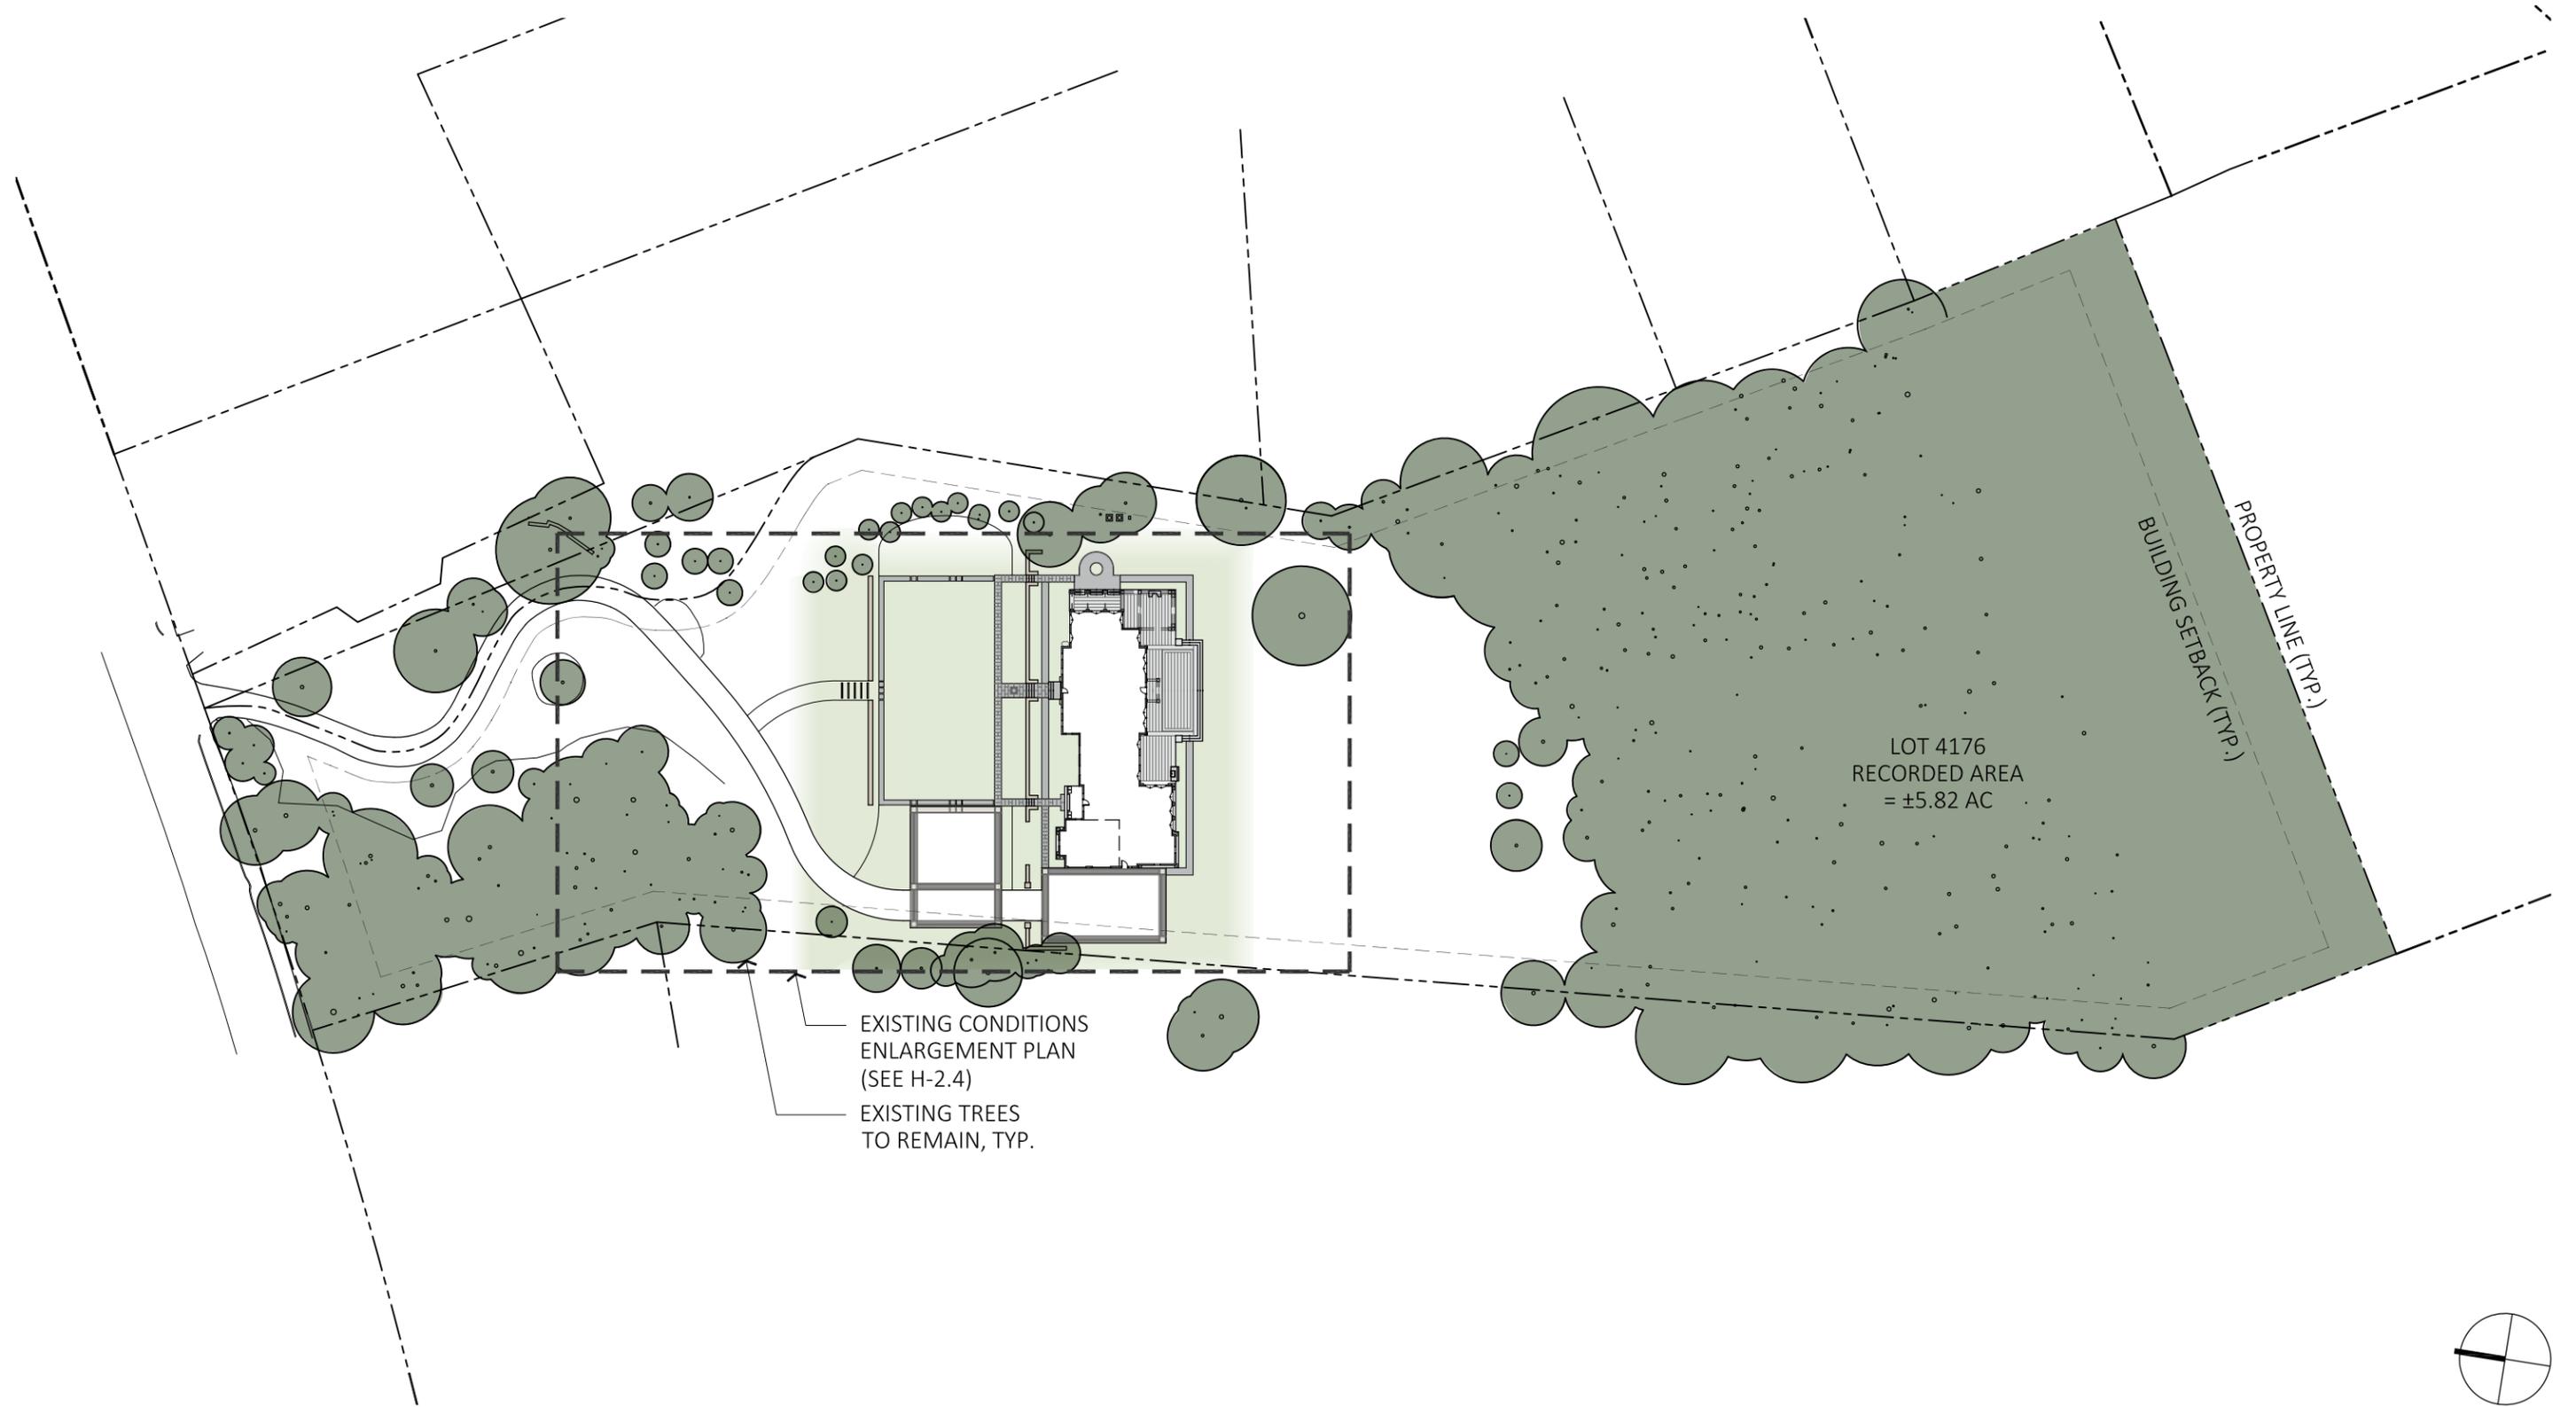

EXISTING CONDITIONS
ENLARGEMENT PLAN
(SEE H-2.4)

EXISTING TREES
TO REMAIN, TYP.

LOT 4176
RECORDED AREA
= ±5.82 AC

PROPERTY LINE (TYP.)
BUILDING SETBACK (TYP.)

H-2.3
HISTORIC PERMITTING

PROPOSED
LANDSCAPE PLAN

DATE: JANUARY 15, 2019
DRAWN BY: PT & CR
SCALE: 1" = 80'-0"

DAVIS RESIDENCE
525 LEXINGTON ROAD
CONCORD, MA

DANGORDON
LANDSCAPE ARCHITECTS
WELLESLEY - EDGARTOWN - DANGORDON.COM

Landscape Plans Reviewed at HDC meeting on 2/7/19 - see changes below

LIGHTING LEGEND			
SYM.	QTY.	TYPE	MODEL
A	10	WALL/STAIR	HUNZA, STEPLITE SOLID EYELID SQUARE
B	5	PATH	AURORALIGHT, LA JOLLA
C	4	UPLIGHT	AURORALIGHT, TELLURIDE
D	6	SPOTLIGHT	HUNZA BORDER WALL LITE (STAKE MOUNT)
E	4	PATH	HUNZA TWIG LITE

NOTE: ALL PROPOSED LAMPING WILL BE 20 WATTS WITH COLOR TEMPERATURE SPECIFIED AT 3000K OR WARMER. MATERIAL OF ALL FIXTURES IN COPPER & BRASS.

Stone dust path removed and bluestone steppers installed with grass in between each stone, refer to pictures

Stone dust path removed from scope of work, all grass front yard

Stone farm wall removed from scope, to be installed in future

