
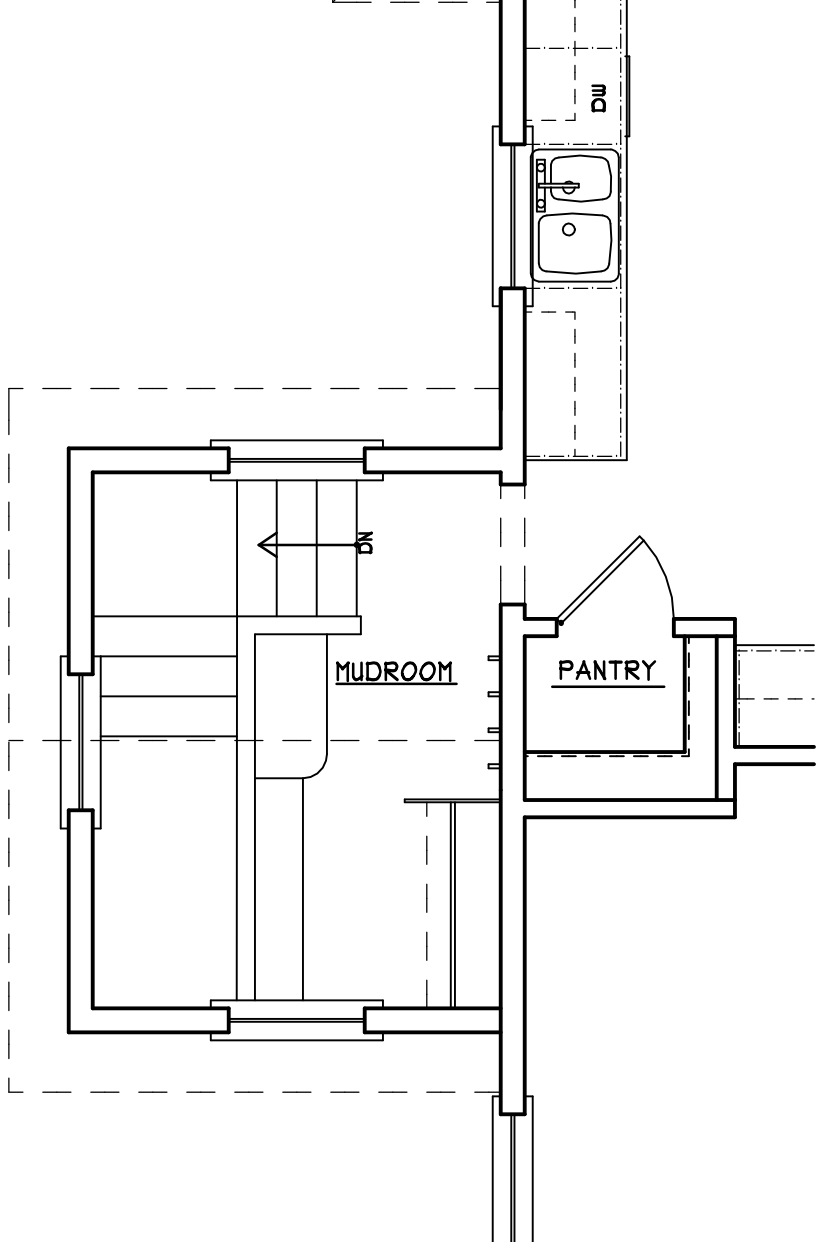
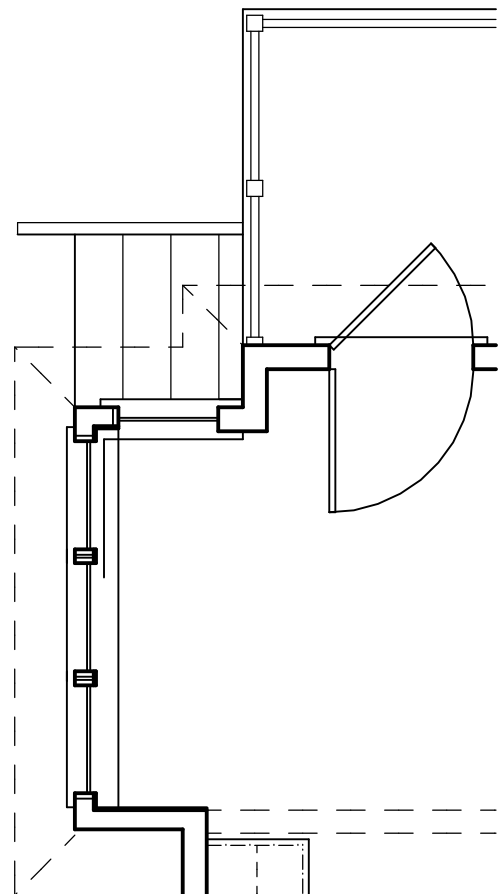
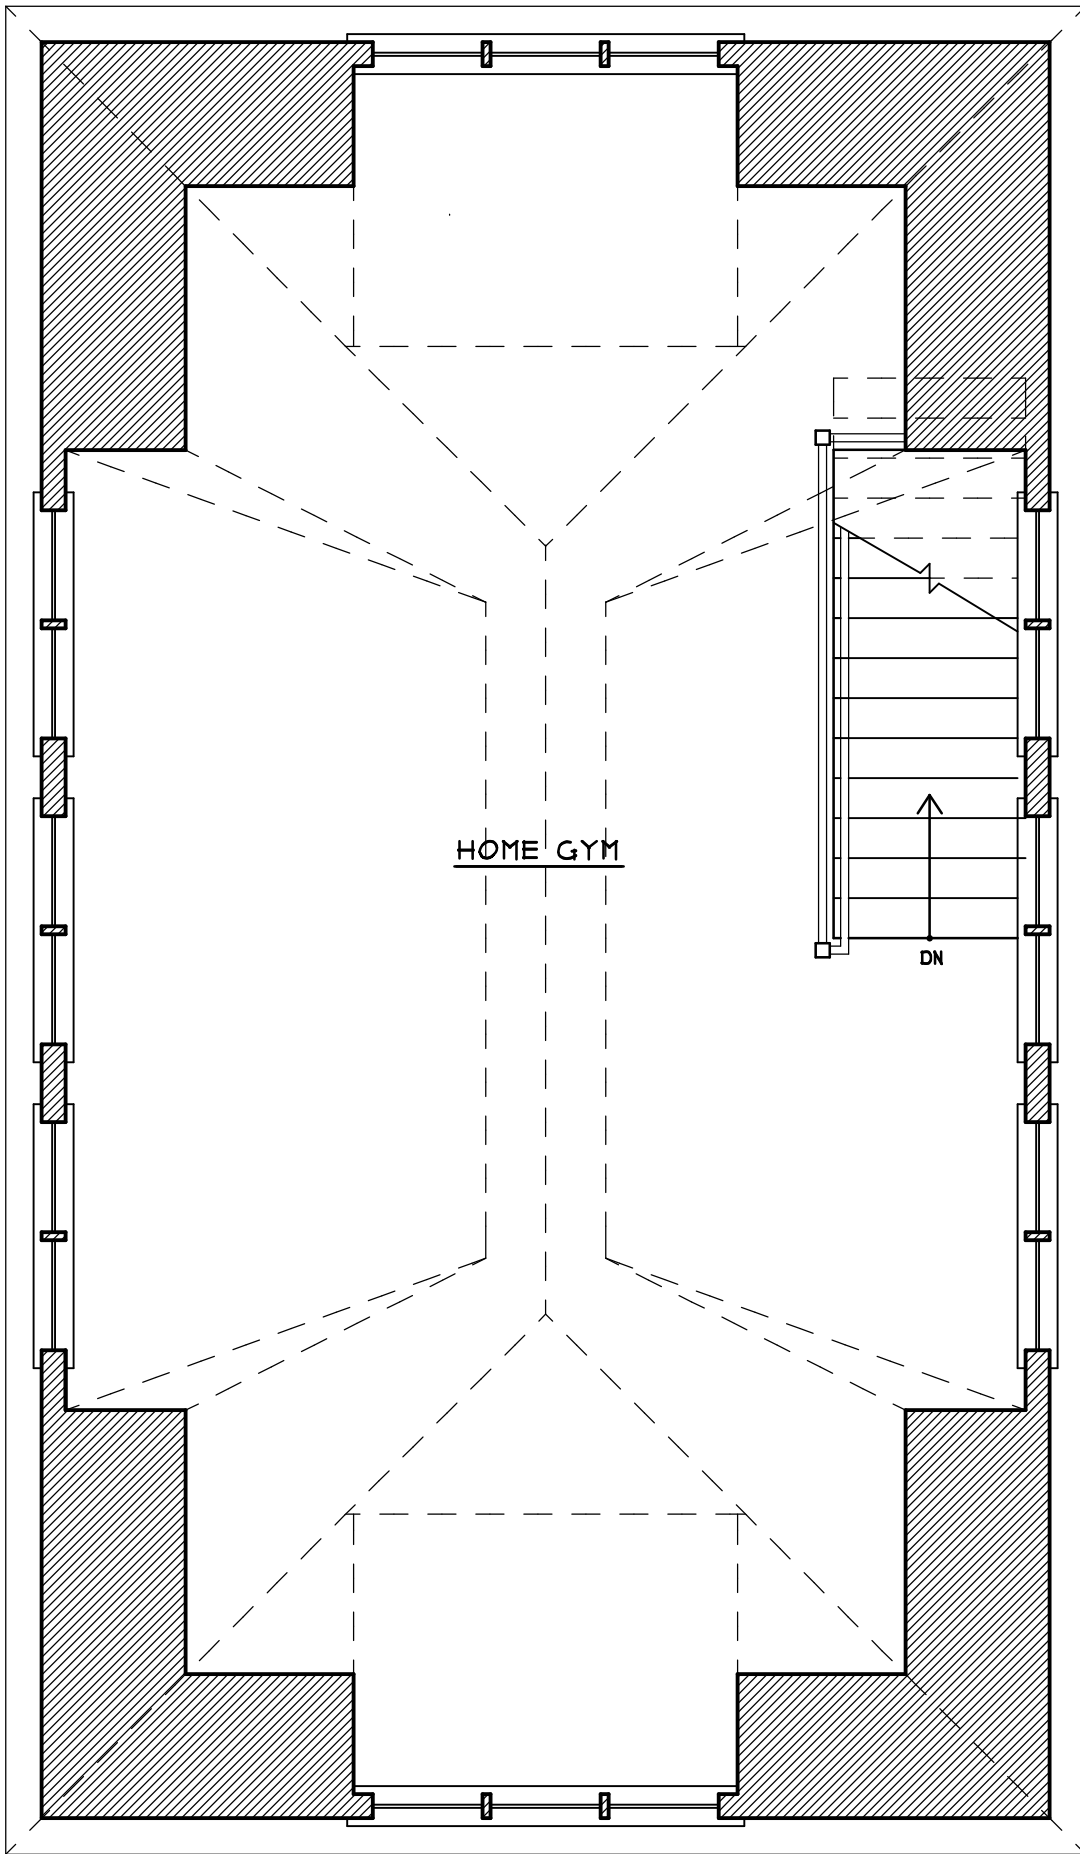


NASHAWTUC
ARCHITECTS INC.


AUSTEN RESIDENCE
26 ELM STREET, CONCORD
GARAGE FLOOR PLAN

Scale: 1/4"=1'-0" Date: 11/06/20

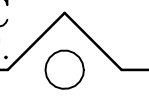

NASHAWTUC
 ARCHITECTS INC. 
 AUSTEN RESIDENCE
 26 ELM STREET, CONCORD
 HOME GYM PLAN
 Scale: 1/4"=1'-0" Date: 11/09/20

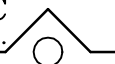


NASHAWTUC
ARCHITECTS INC. 

AUSTEN RESIDENCE
24 ELM STREET, CONCORD
STREET ELEVATION

Scale: 3/16"=1'-0" Date: 11/09/20

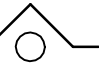

NASHAWTUC
ARCHITECTS INC. 

AUSTEN RESIDENCE
26 ELM STREET, CONCORD
YARD SIDE ELEVATION

Scale: 3/16"=1'-0" Date: 11/09/20



NASHAWTUC
ARCHITECTS INC.

AUSTEN RESIDENCE
26 ELM STREET, CONCORD
RIVER ELEVATION

Scale: 3/16"=1'-0" Date: 11/09/20



NASHAWTUC
ARCHITECTS INC. 

AUSTEN RESIDENCE
26 ELM STREET, CONCORD
FENCE SIDE ELEVATION

Scale: 3/16"=1'-0" Date: 11/09/20