


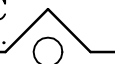


NASHAWTUC
ARCHITECTS INC. 

AUSTEN RESIDENCE
24 ELM STREET, CONCORD
STREET ELEVATION

Scale: 3/16"=1'-0" Date: 11/09/20



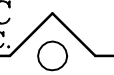NASHAWTUC
ARCHITECTS INC. 


AUSTEN RESIDENCE
26 ELM STREET, CONCORD
STREET ELEVATION

Scale: 3/16"=1'-0" Date: 12/15/20



NASHAWTUC
ARCHITECTS INC. 
AUSTEN RESIDENCE
26 ELM STREET, CONCORD
YARD SIDE ELEVATION
Scale: 3/16"=1'-0" Date: 12/15/20


A/C
COND.
(EXT'G)

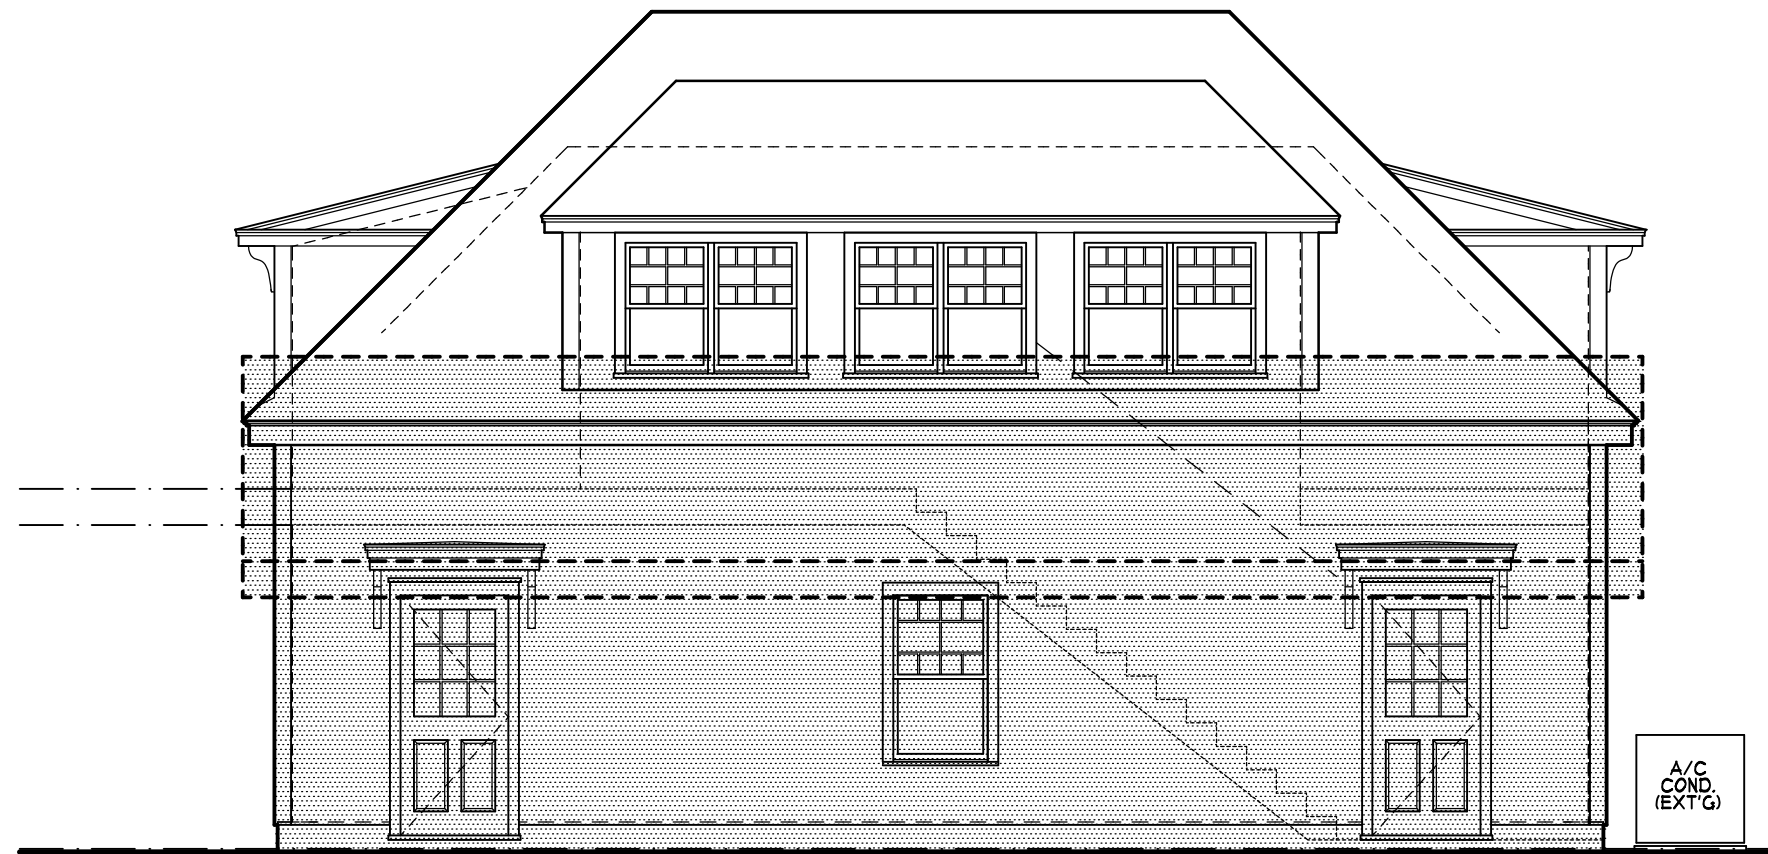

NASHAWTUC
ARCHITECTS INC. 
AUSTEN RESIDENCE
26 ELM STREET, CONCORD
YARD SIDE ELEVATION
Scale: 3/16"=1'-0" Date: 12/15/20

A/C
COND.
(EXT'G)

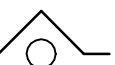

NASHAWTUC
ARCHITECTS INC. 

AUSTEN RESIDENCE
26 ELM STREET, CONCORD
RIVER ELEVATION

Scale: 3/16"=1'-0" Date: 12/15/20



NASHAWTUC
ARCHITECTS INC.

AUSTEN RESIDENCE
 26 ELM STREET, CONCORD
 RIVER ELEVATION

Scale: 3/16"=1'-0" Date: 12/15/20