




WORK AREA PLAN
SCALE: 1" = 100'

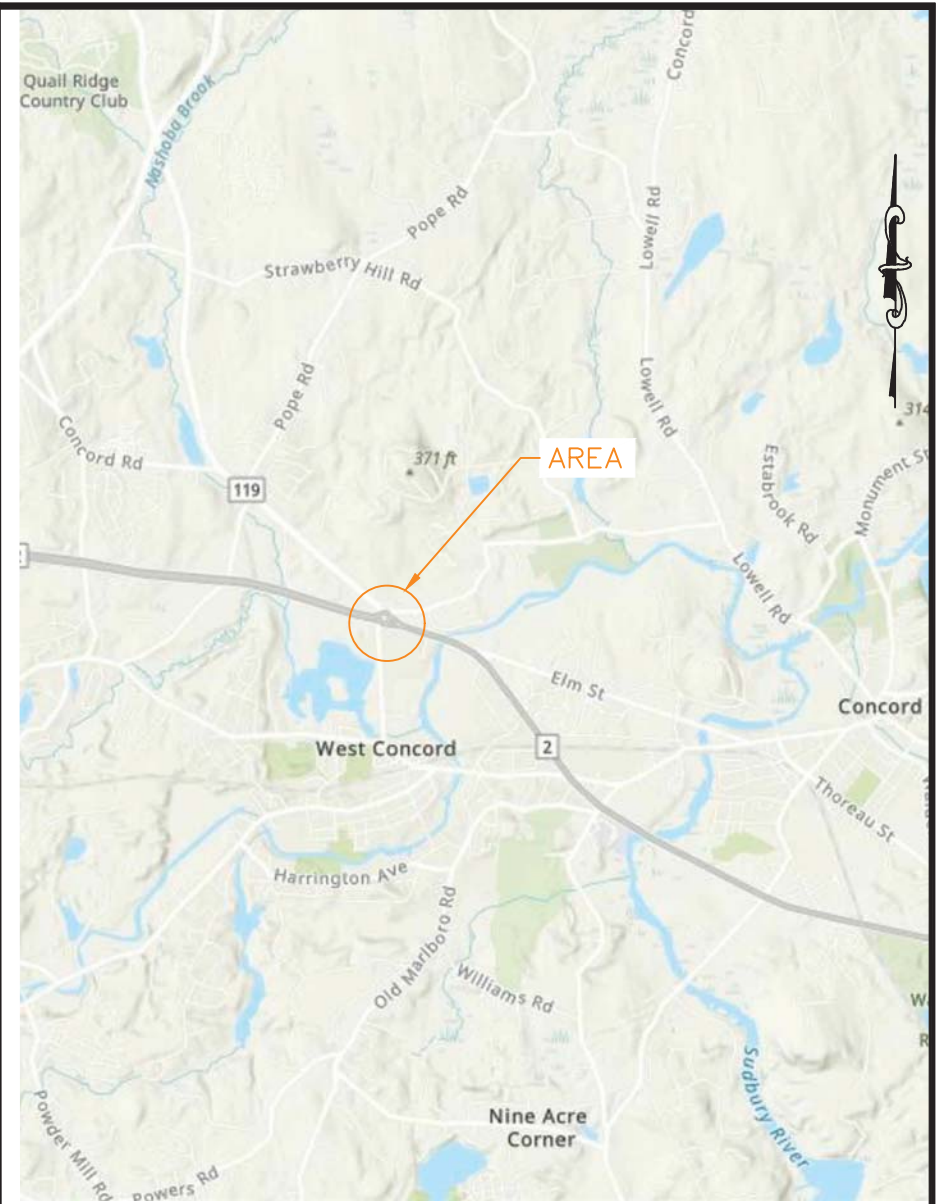

OVERALL MAP
SCALE: 1" = 5,000'

TOWN OF CONCORD PUBLIC WORKS
ROUTE 2 ROTARY
WATER MAIN LEAK LOCATION PLAN



DRAWN BY: JSR
DESIGNED BY: JSR
REVIEWED BY: SD
APPROVED BY:
DATE: 11/4/2021
REVISED 1:
SCALE: AS NOTED
FILE: WTR-BRK-LOCUS