
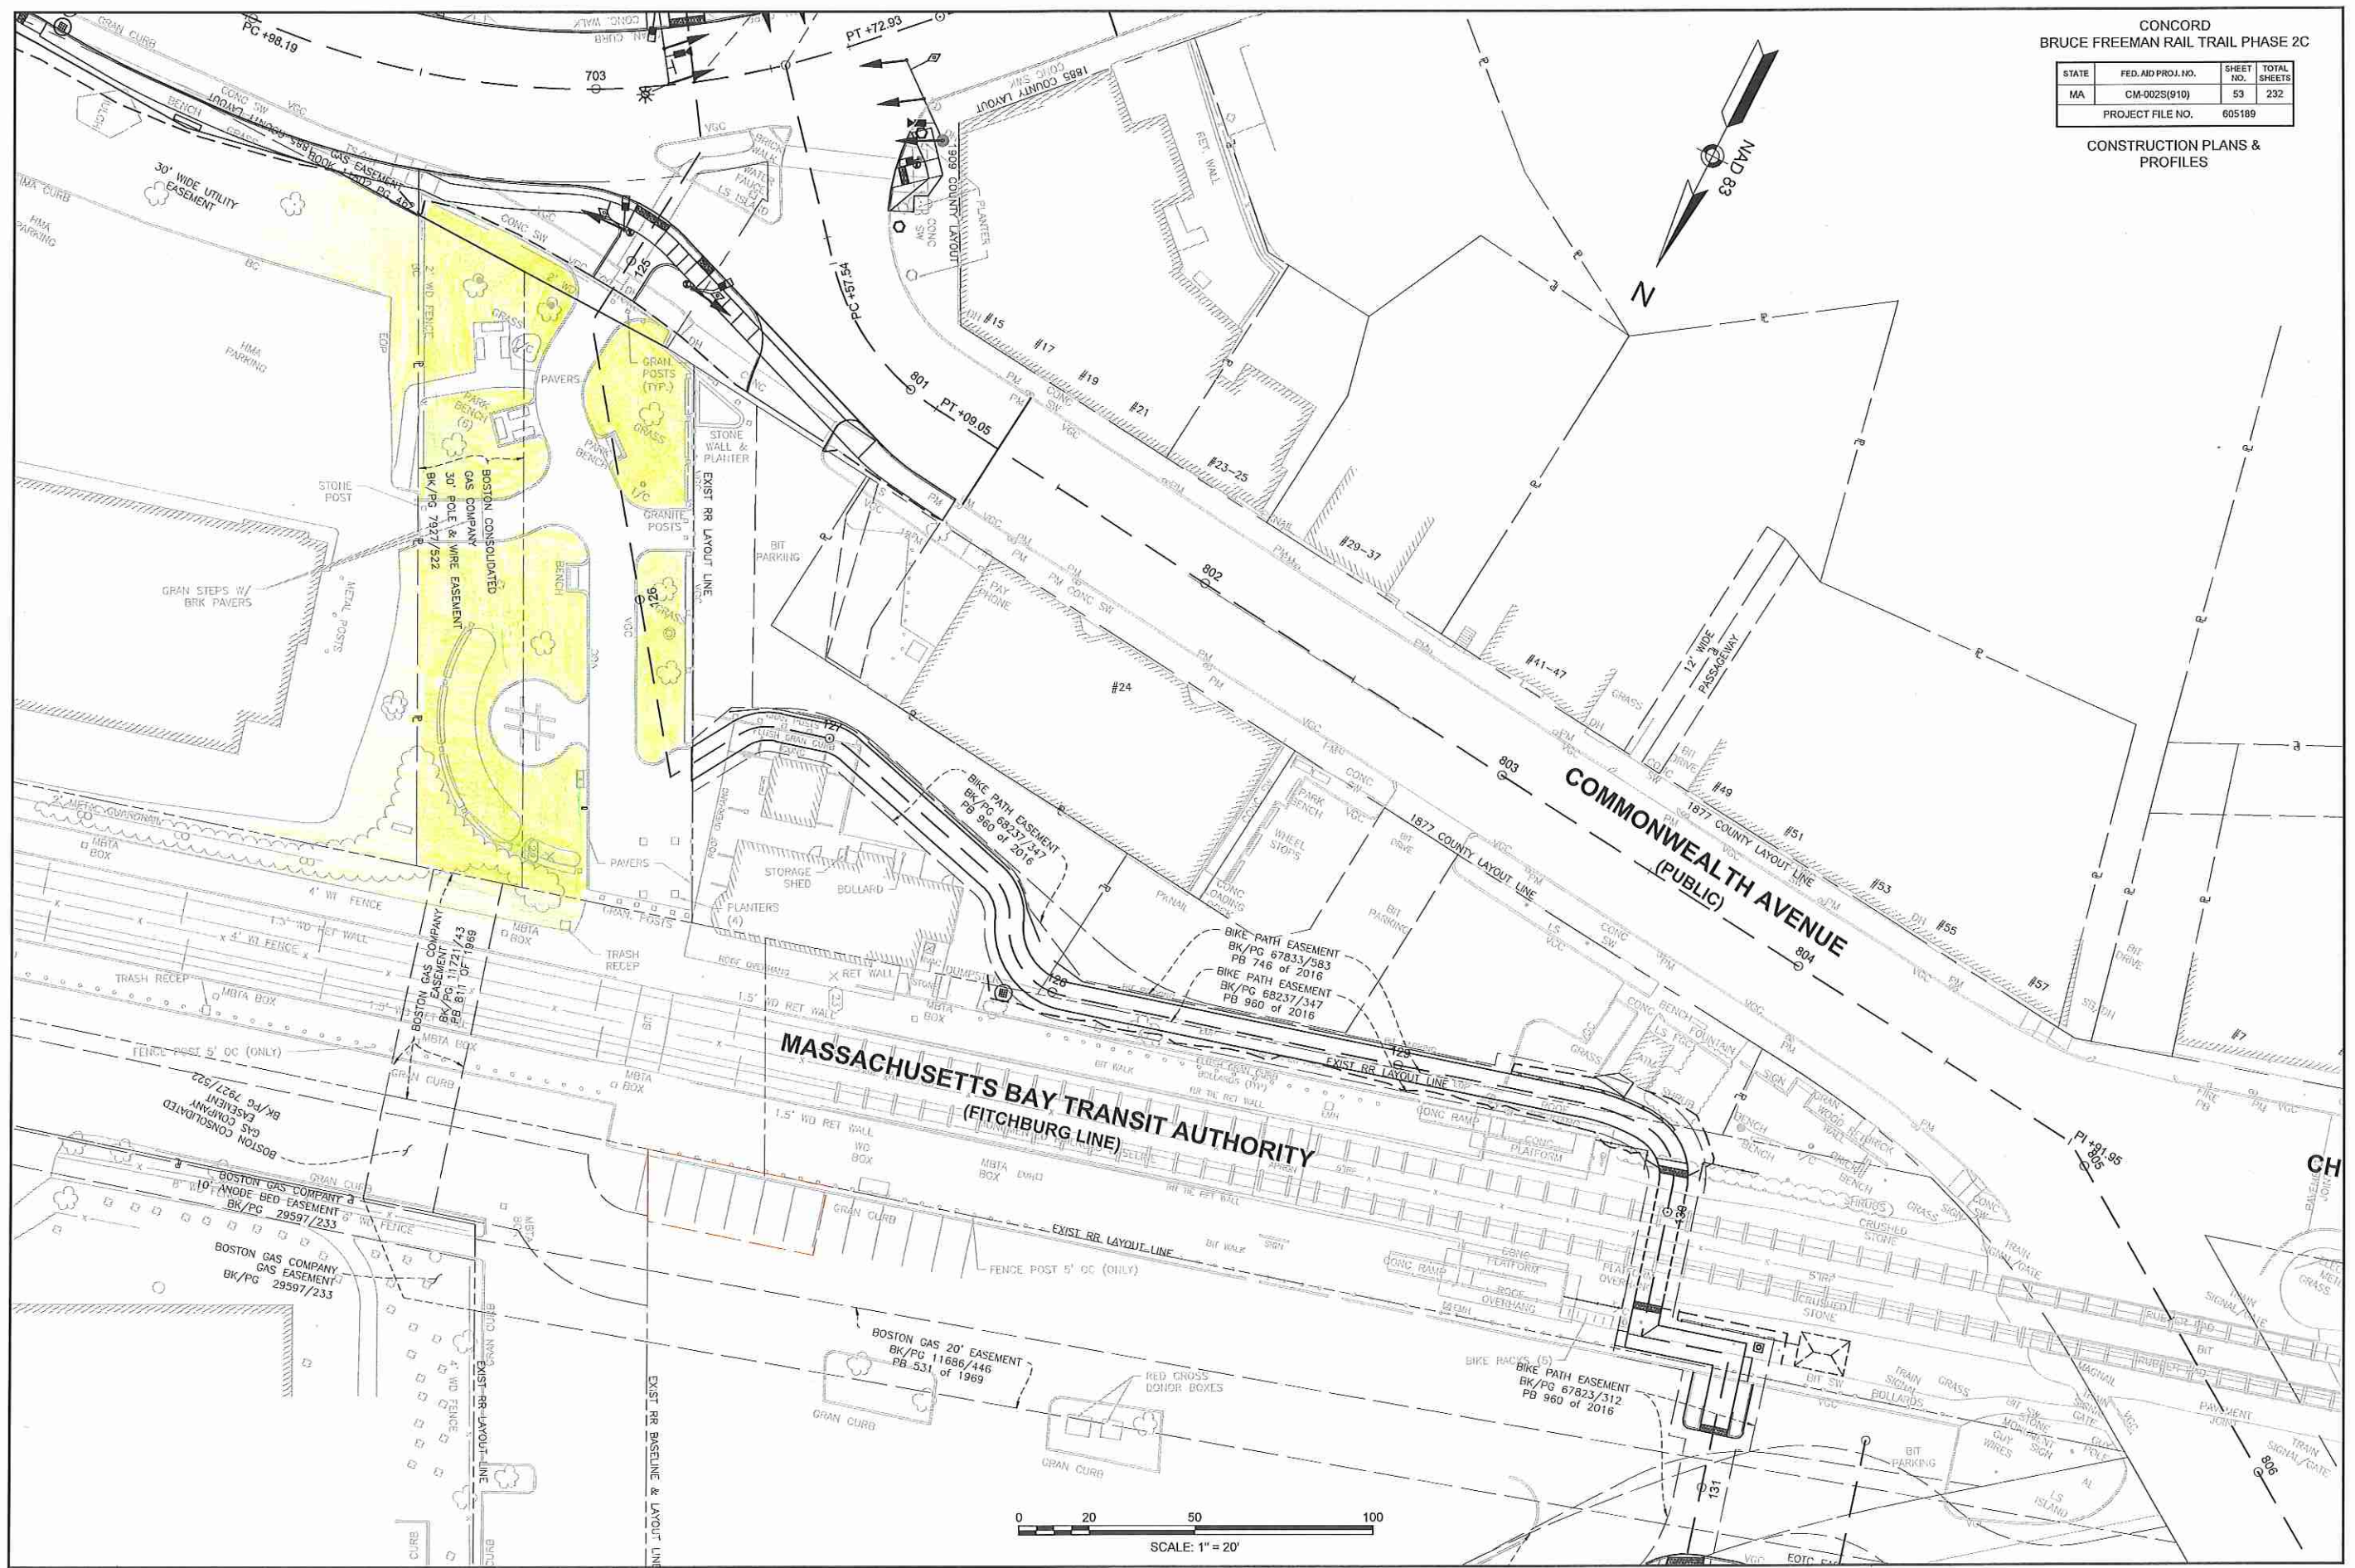


CONCORD
BRUCE FREEMAN RAIL TRAIL PHASE 2C

STATE	FED. AID PROJ. NO.	SHEET NO.	TOTAL SHEETS
MA	CM-002S(910)	53	232
PROJECT FILE NO. 605189			

CONSTRUCTION PLANS &
PROFILES

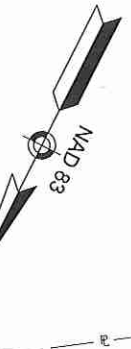

605189_H01(CO).DWG Printed on 1-Feb-2022 11:45 AM