


PROPOSED HOUSE FOR
45 COBURN HILL RD.
CONCORD, MA

BENJAMIN NICKERSON
ARCHITECT
6 MECHANIC ST,
WOODSTOCK, VT



SHEET 5 OF 7
MAY 26, 2022

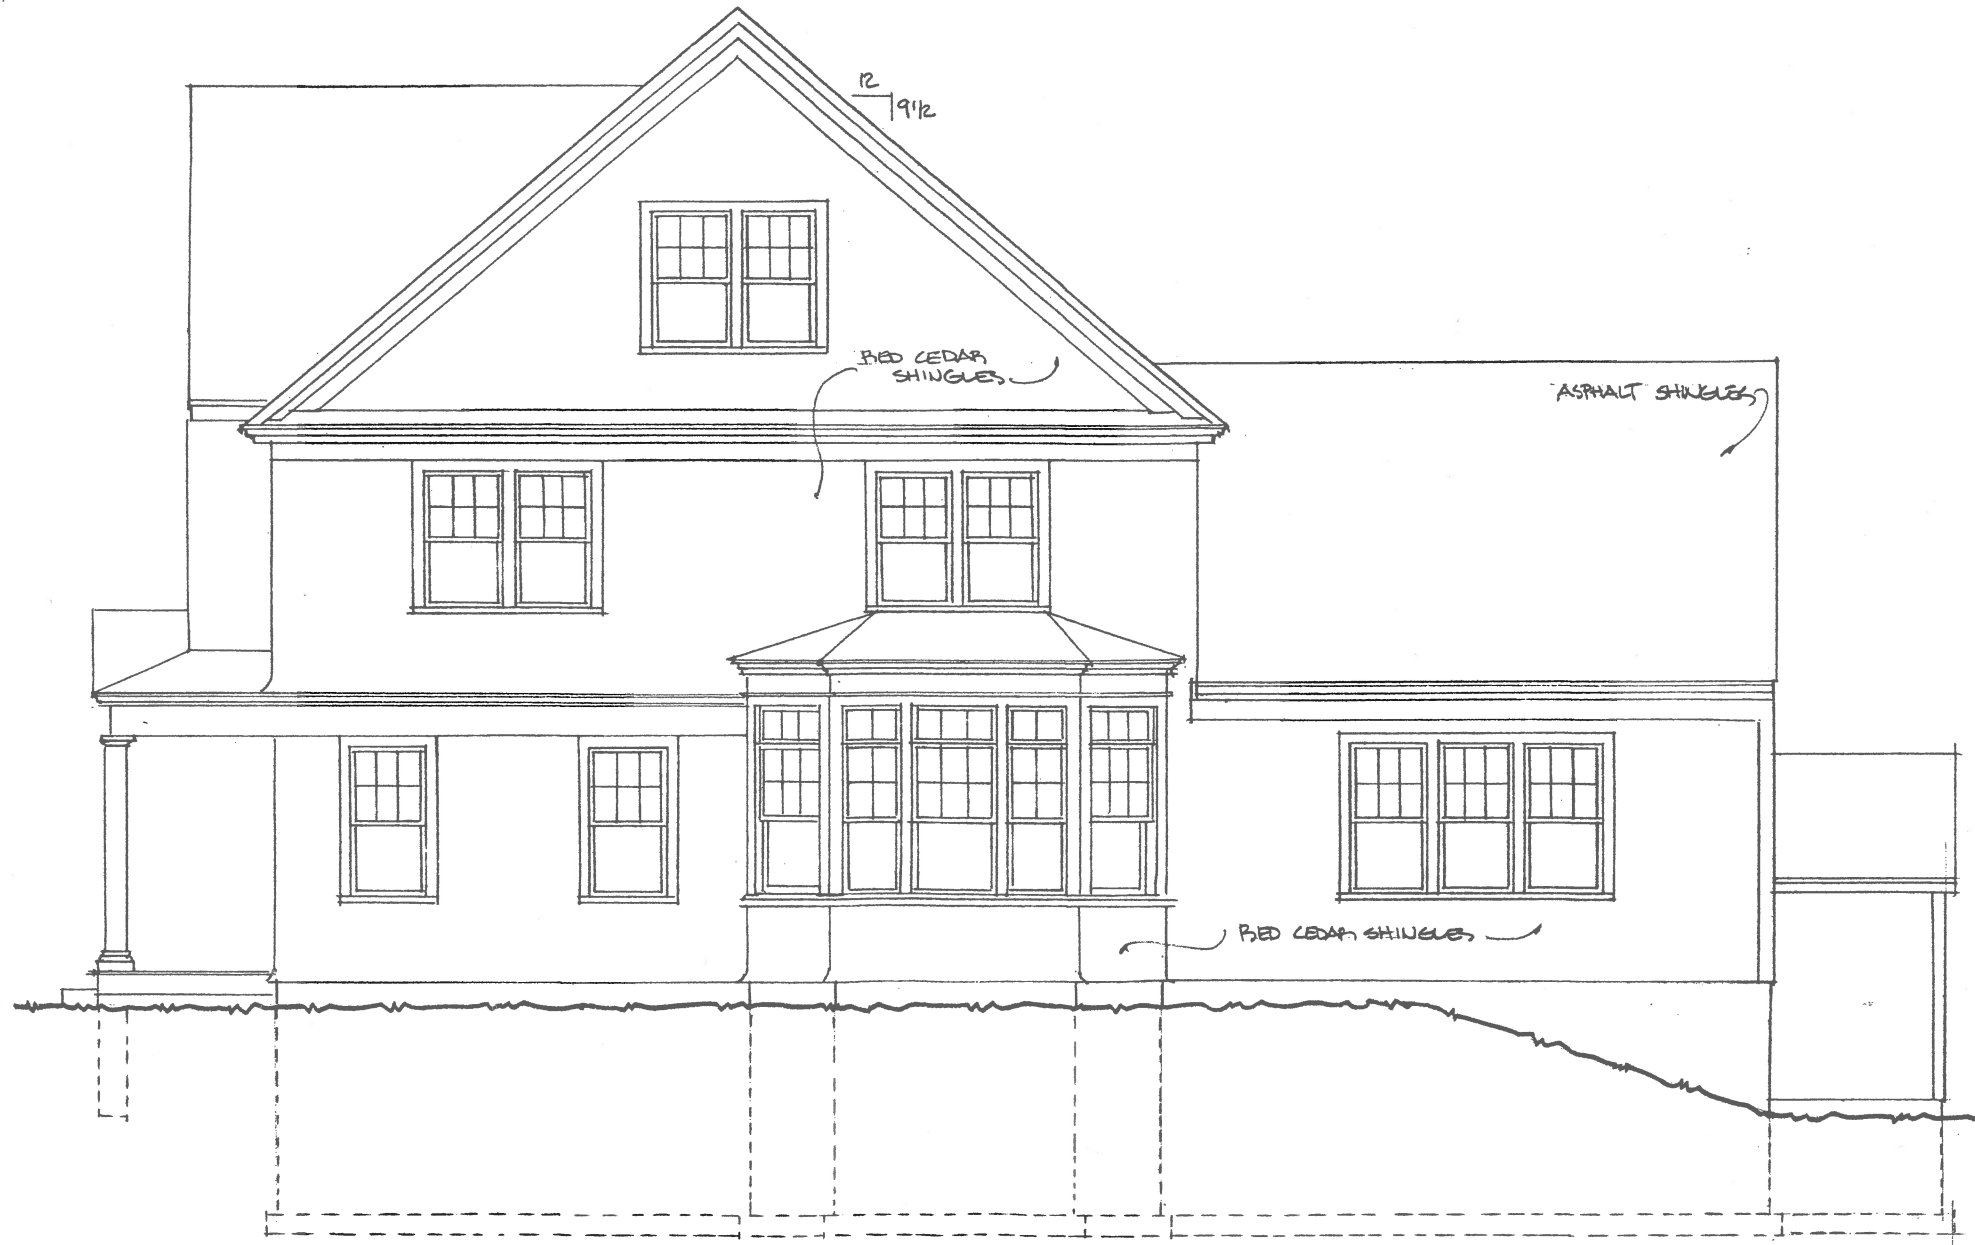

RIGHT SIDE ELEVATION
1/4"=1'-0"

PROPOSED HOUSE FOR
45 COBURN HILL RD,
CONCORD, MA

BENJAMIN NICKERSON
ARCHITECT
6 MECHANIC ST,
WOODSTOCK, VT



SHEET 4 OF 7
MAY 23, 2022



FRONT ELEVATION
1/4" = 1'-0"

PROPOSED HOUSE FOR
45 COBURN HILL RD.
CONCORD, MA

BENJAMIN NICKERSON
ARCHITECT
6 MECHANIC ST.
WOODSTOCK, VT.

SHEET 6 OF 7
MAY 26, 2022




REAR ELEVATION
1/4"=1'-0"

PROPOSED HOUSE FOR
45 COBURN HILL RD.
CONCORD, MA

BENJAMIN NICKERSON
ARCHITECT
6 MECHANIC ST.
WOODSTOCK, VT



SHEET 7 OF 7
MAY 26, 2022

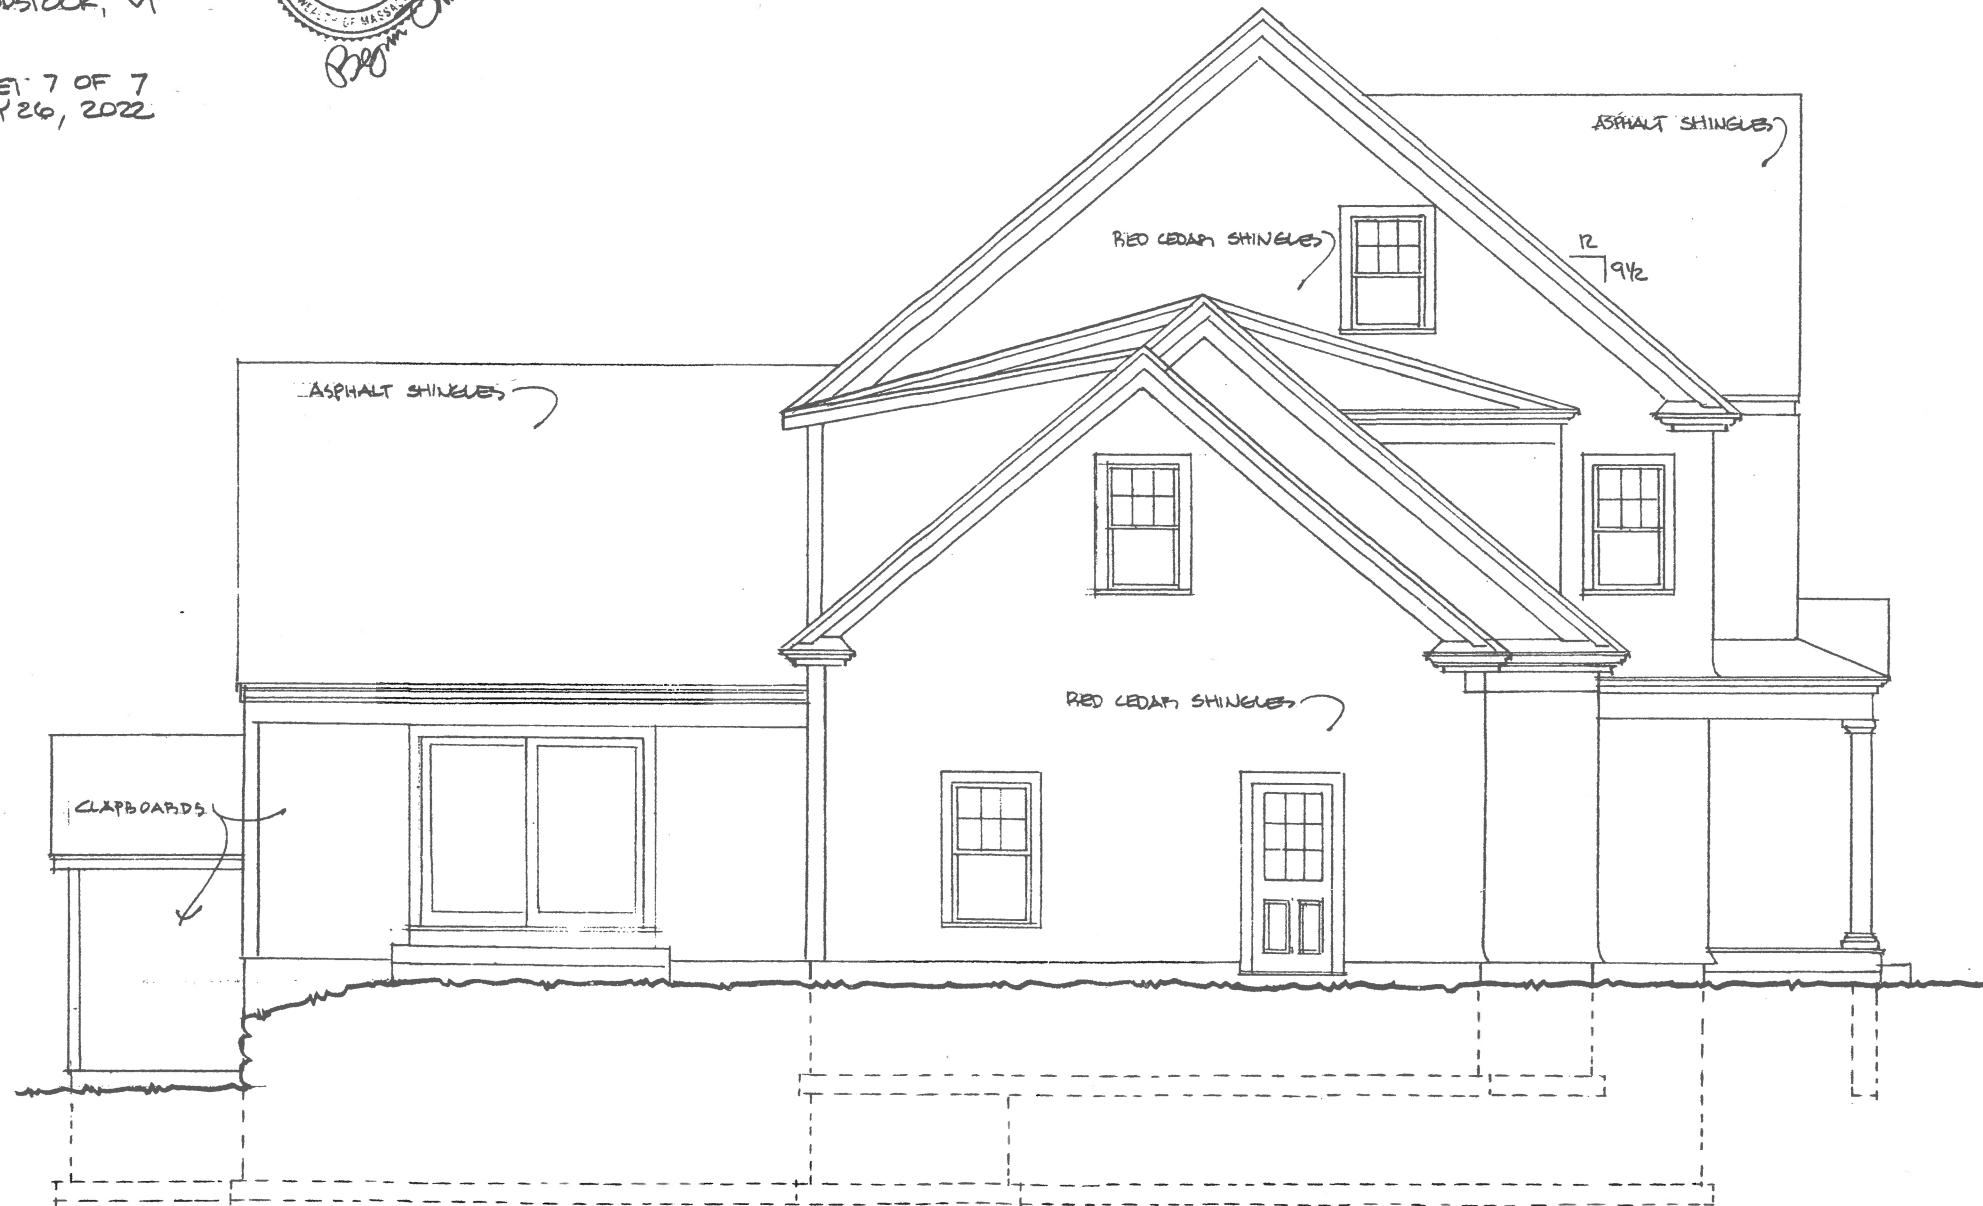

LEFT SIDE ELEVATION


$\frac{1}{4}'' = 1'-0''$

PROPOSED HOUSE FOR
 45 COBURN HILL RD.
 CONCORD, MA

BENJAMIN NICKERSON
 ARCHITECT
 6 MECHANIC ST.
 WOODSTOCK, VT




SHEET 1 OF 7
 MAY 26, 2022

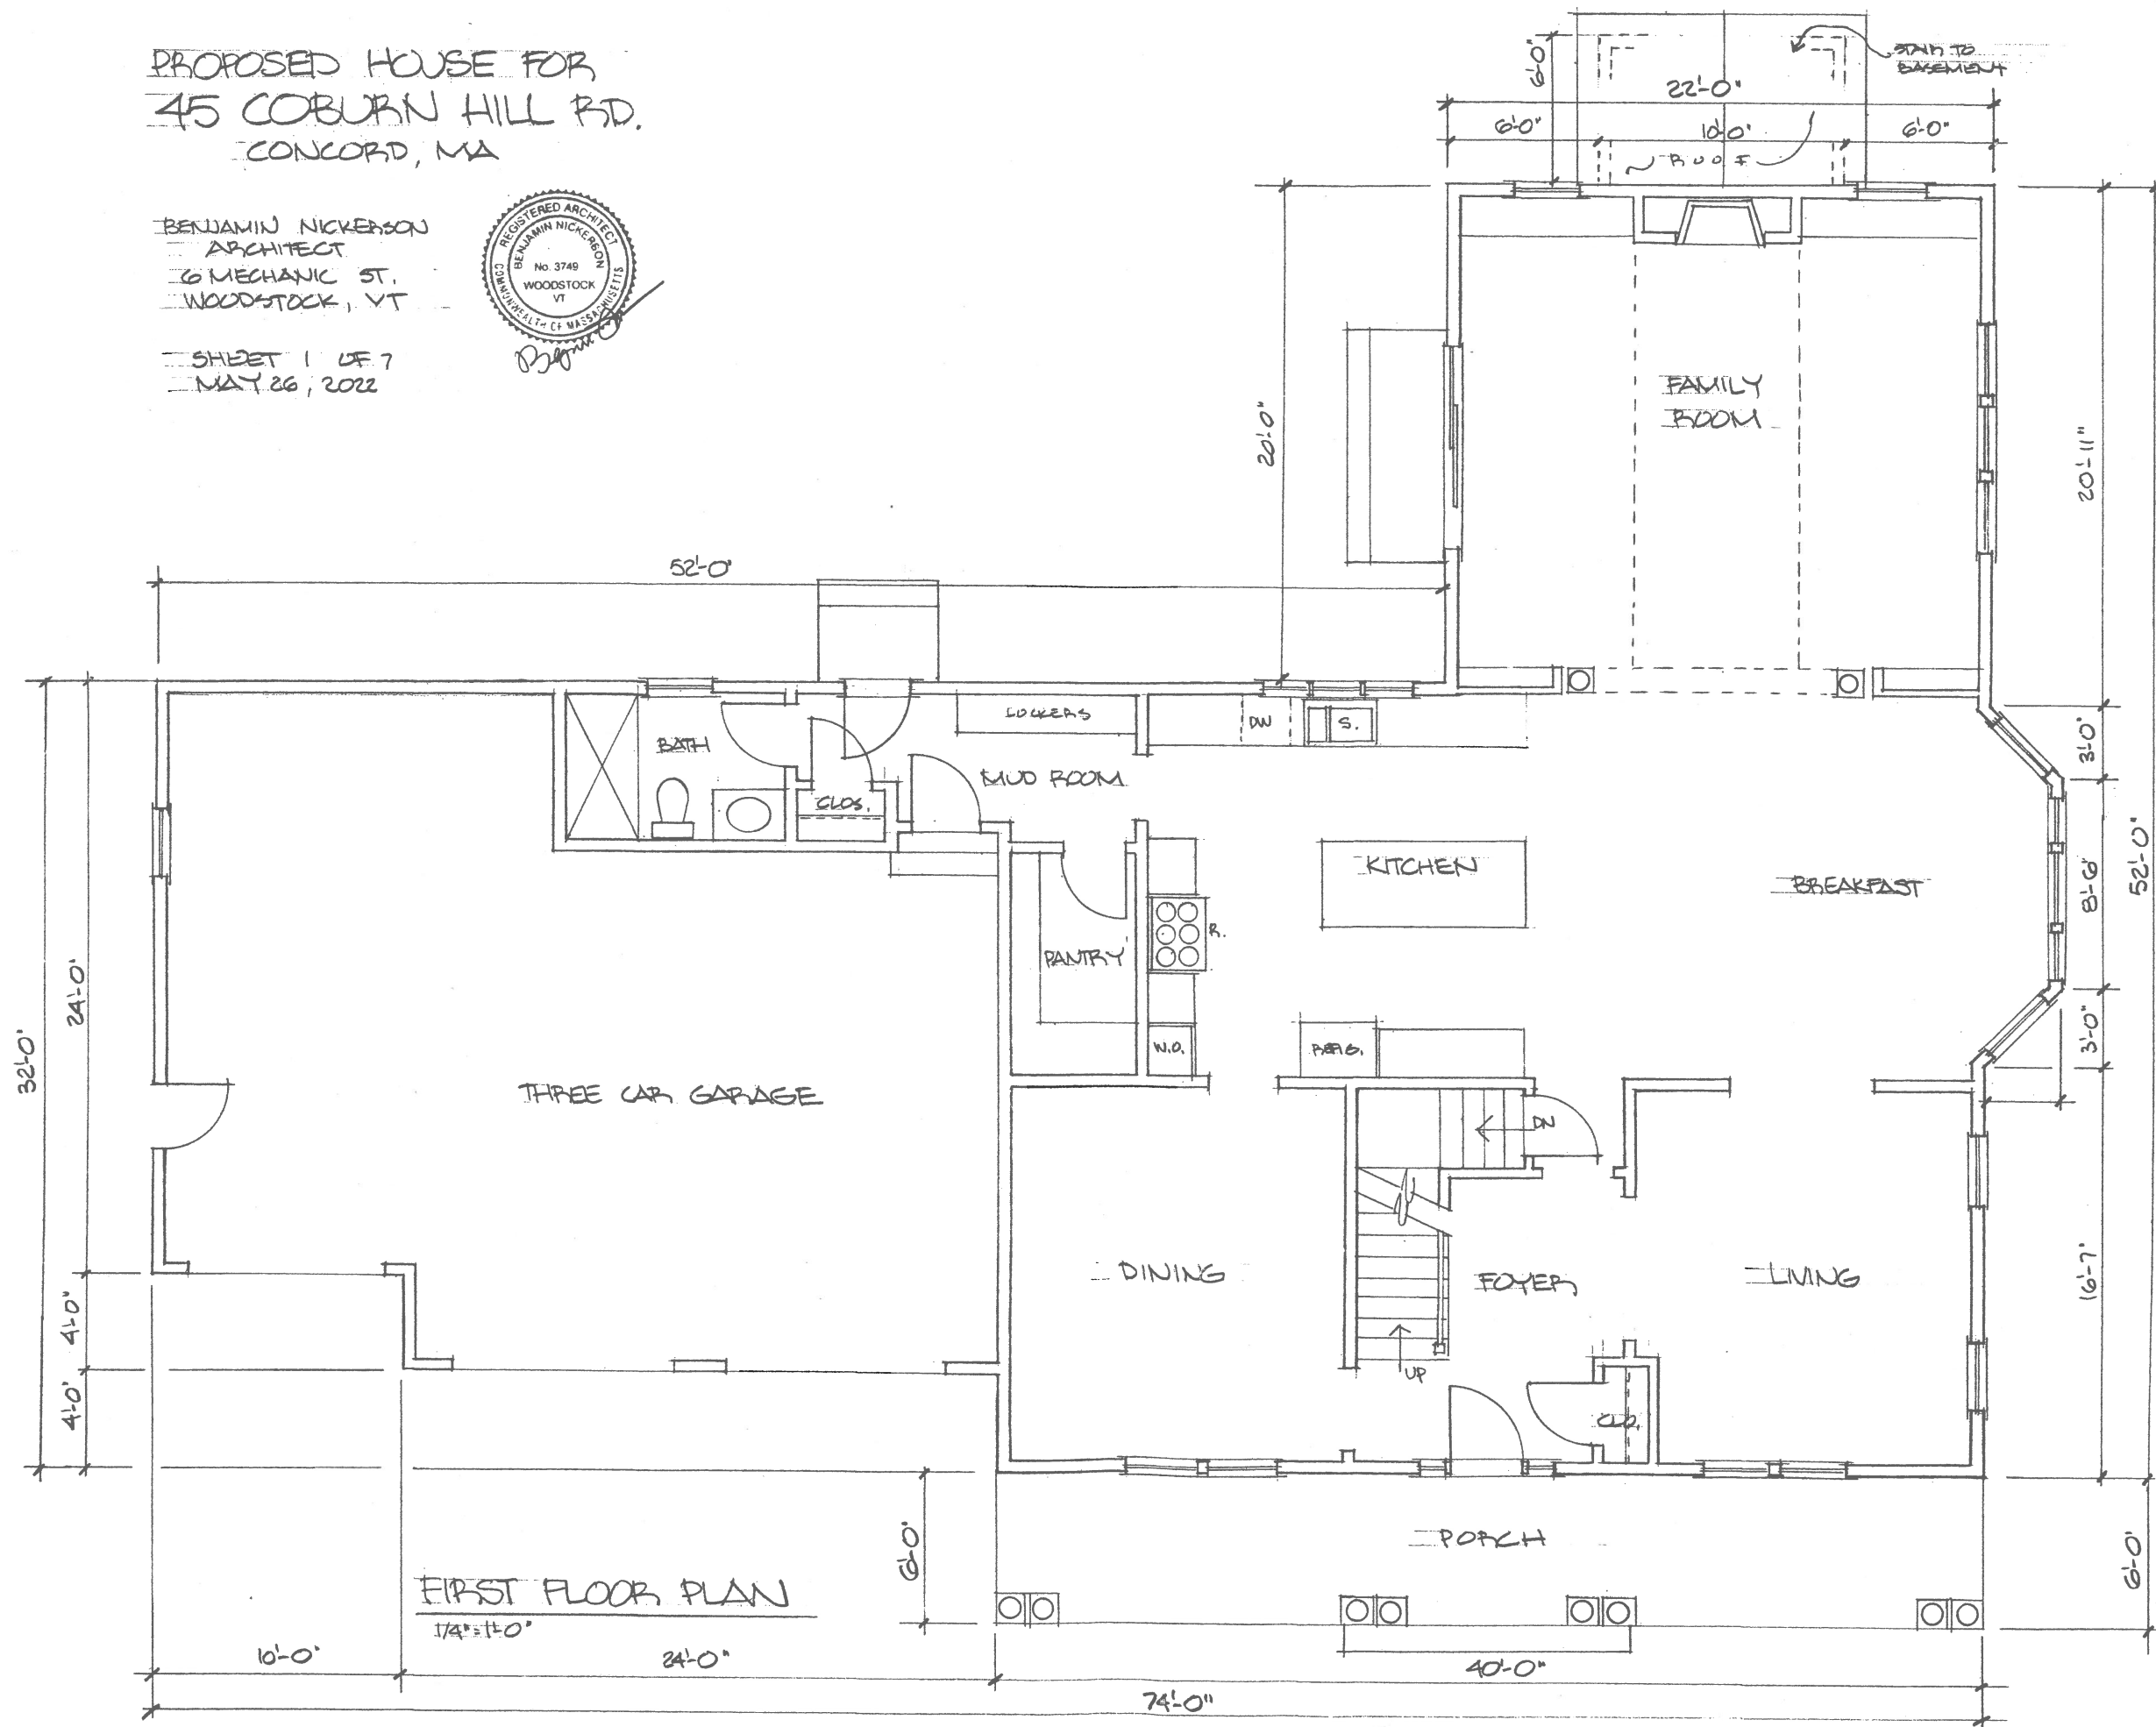


PROPOSED HOUSE FOR
45 COBURN HILL RD.
CONCORD, MA

BENJAMIN NICKERSON
ARCHITECT
6 MECHANIC ST,
WOODSTOCK, VT

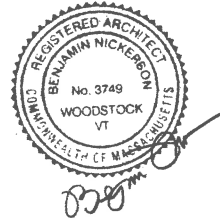


SHEET 2 OF 7
MAY 16, 2022

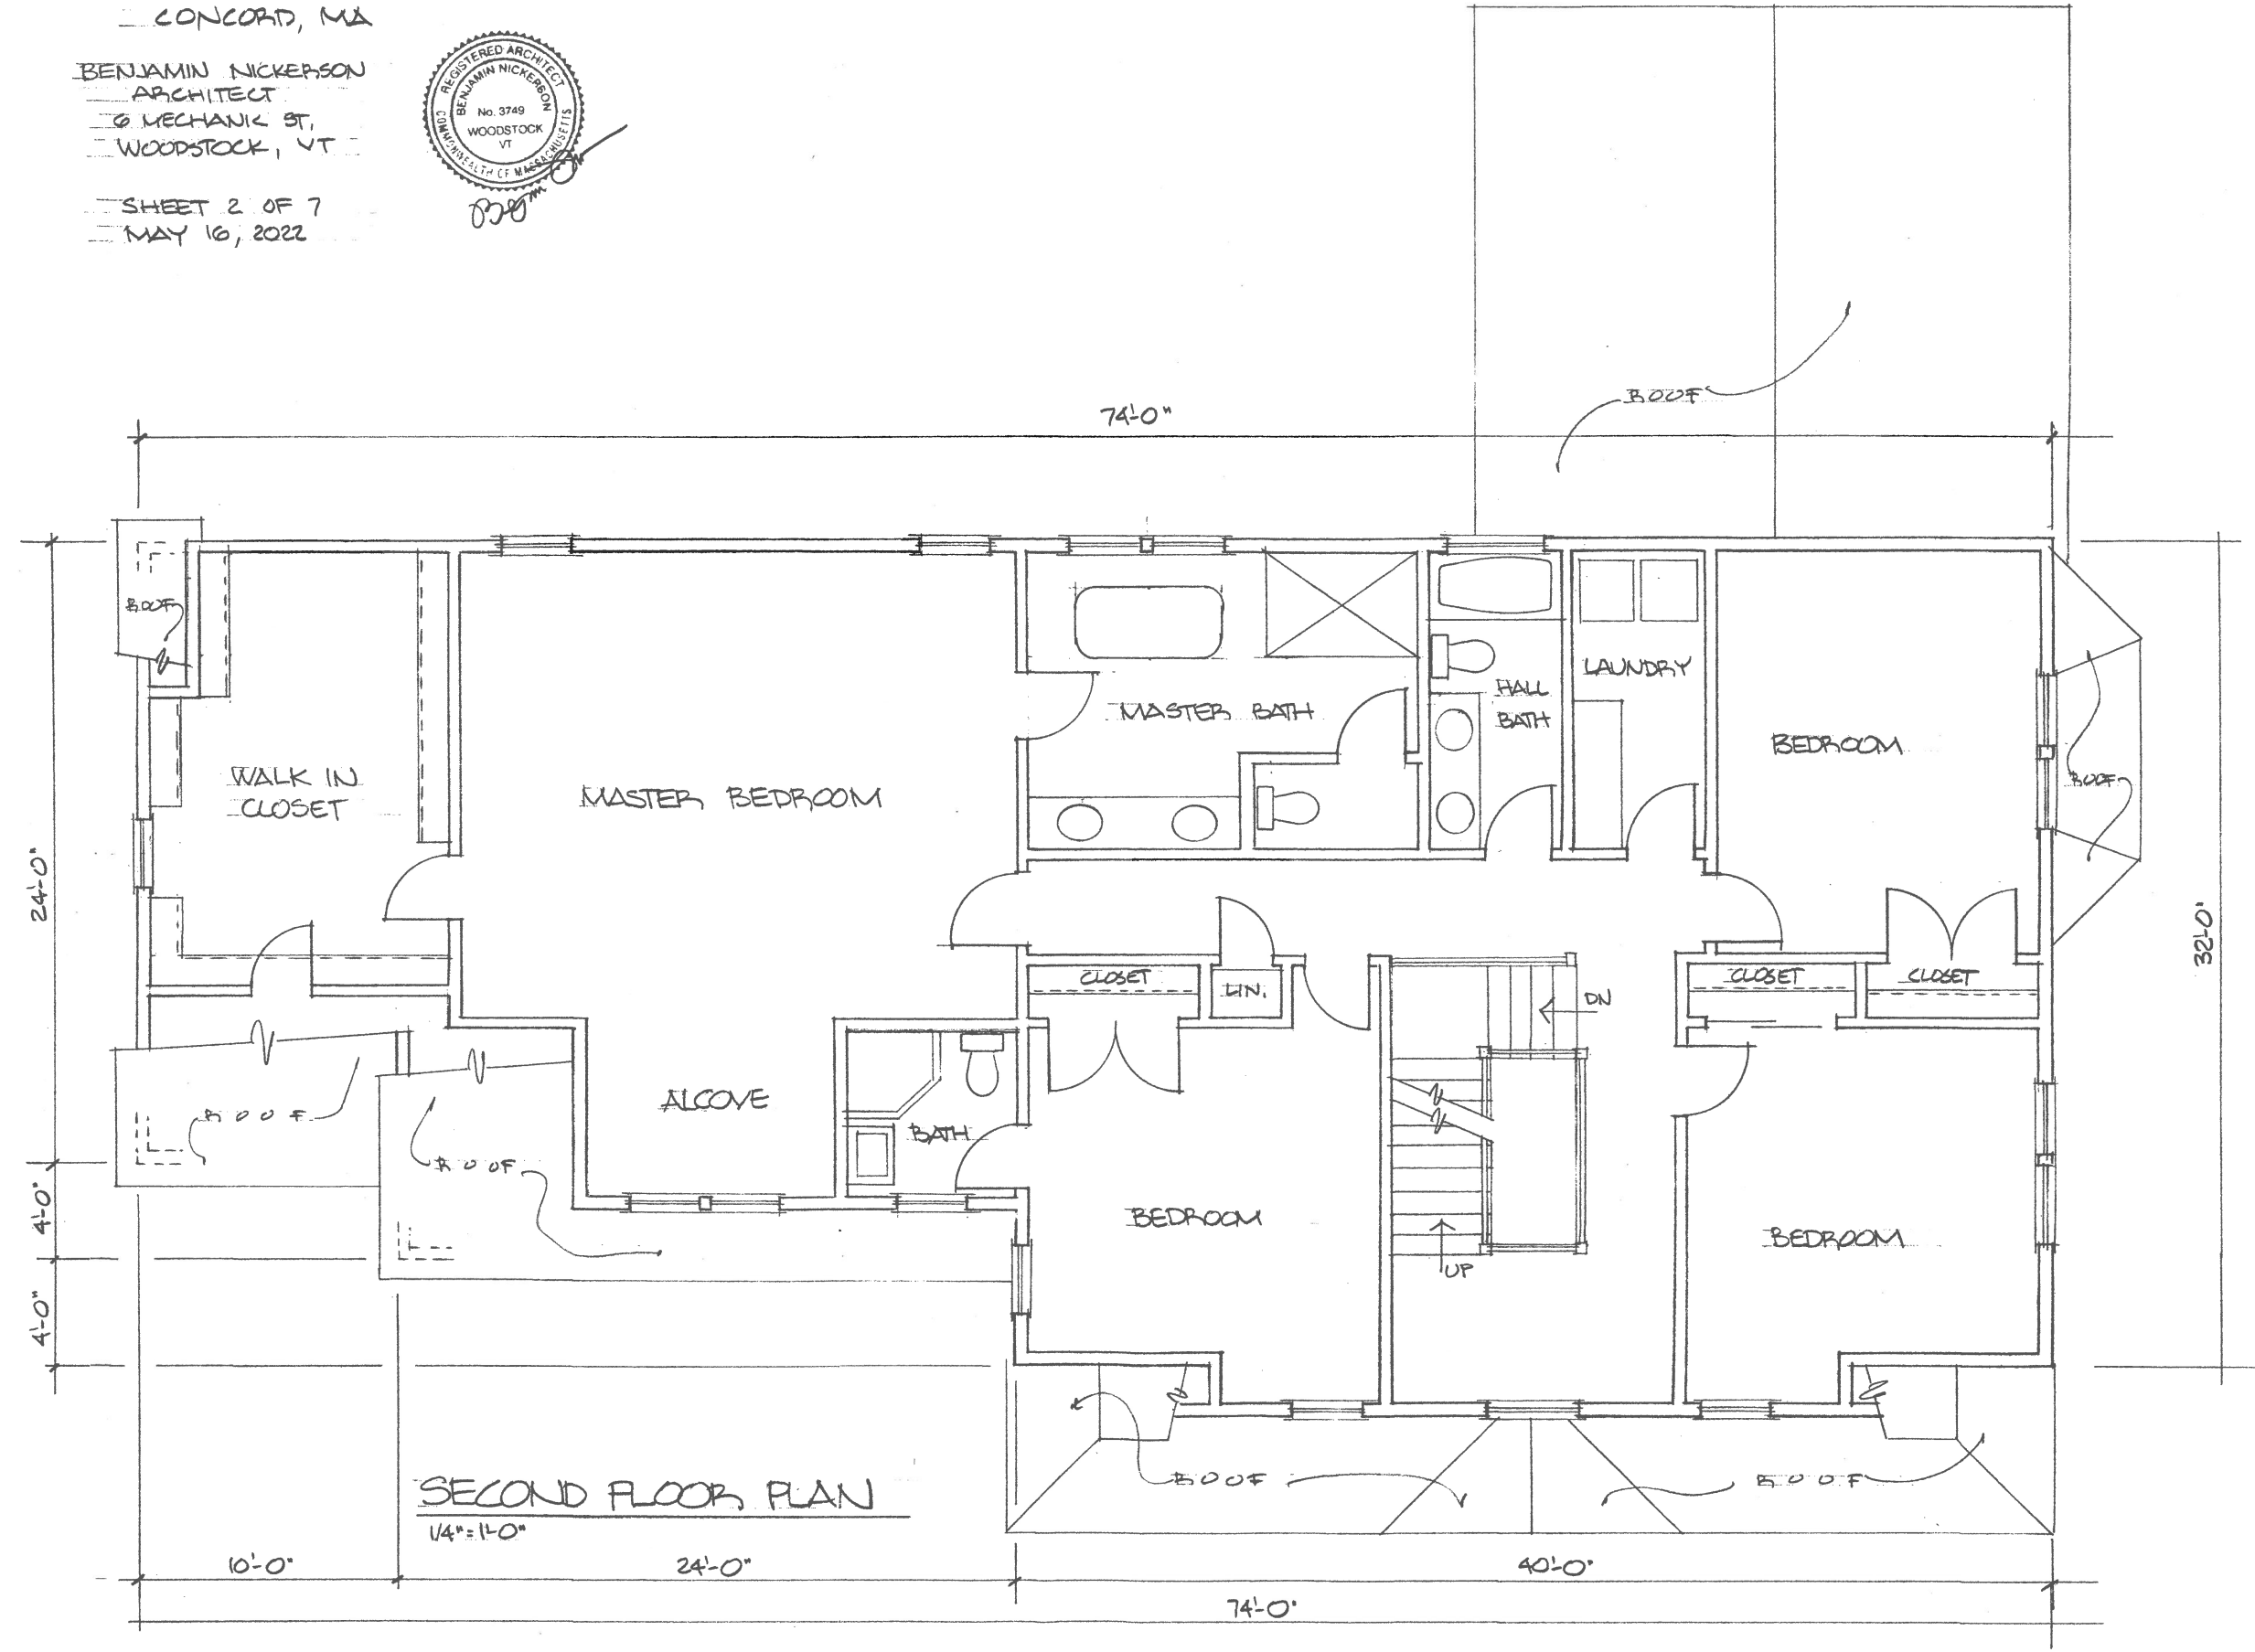


SECOND FLOOR PLAN
1/4" = 1'-0"

PROPOSED HOUSE FOR
45 COBURN HILL RD.
CONCORD, MA

BENJAMIN NICKERSON
ARCHITECT
6 MECHANIC ST.
WOODSTOCK, VT

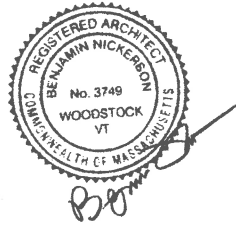

SHEET 3 OF 7
MAY 26, 2022

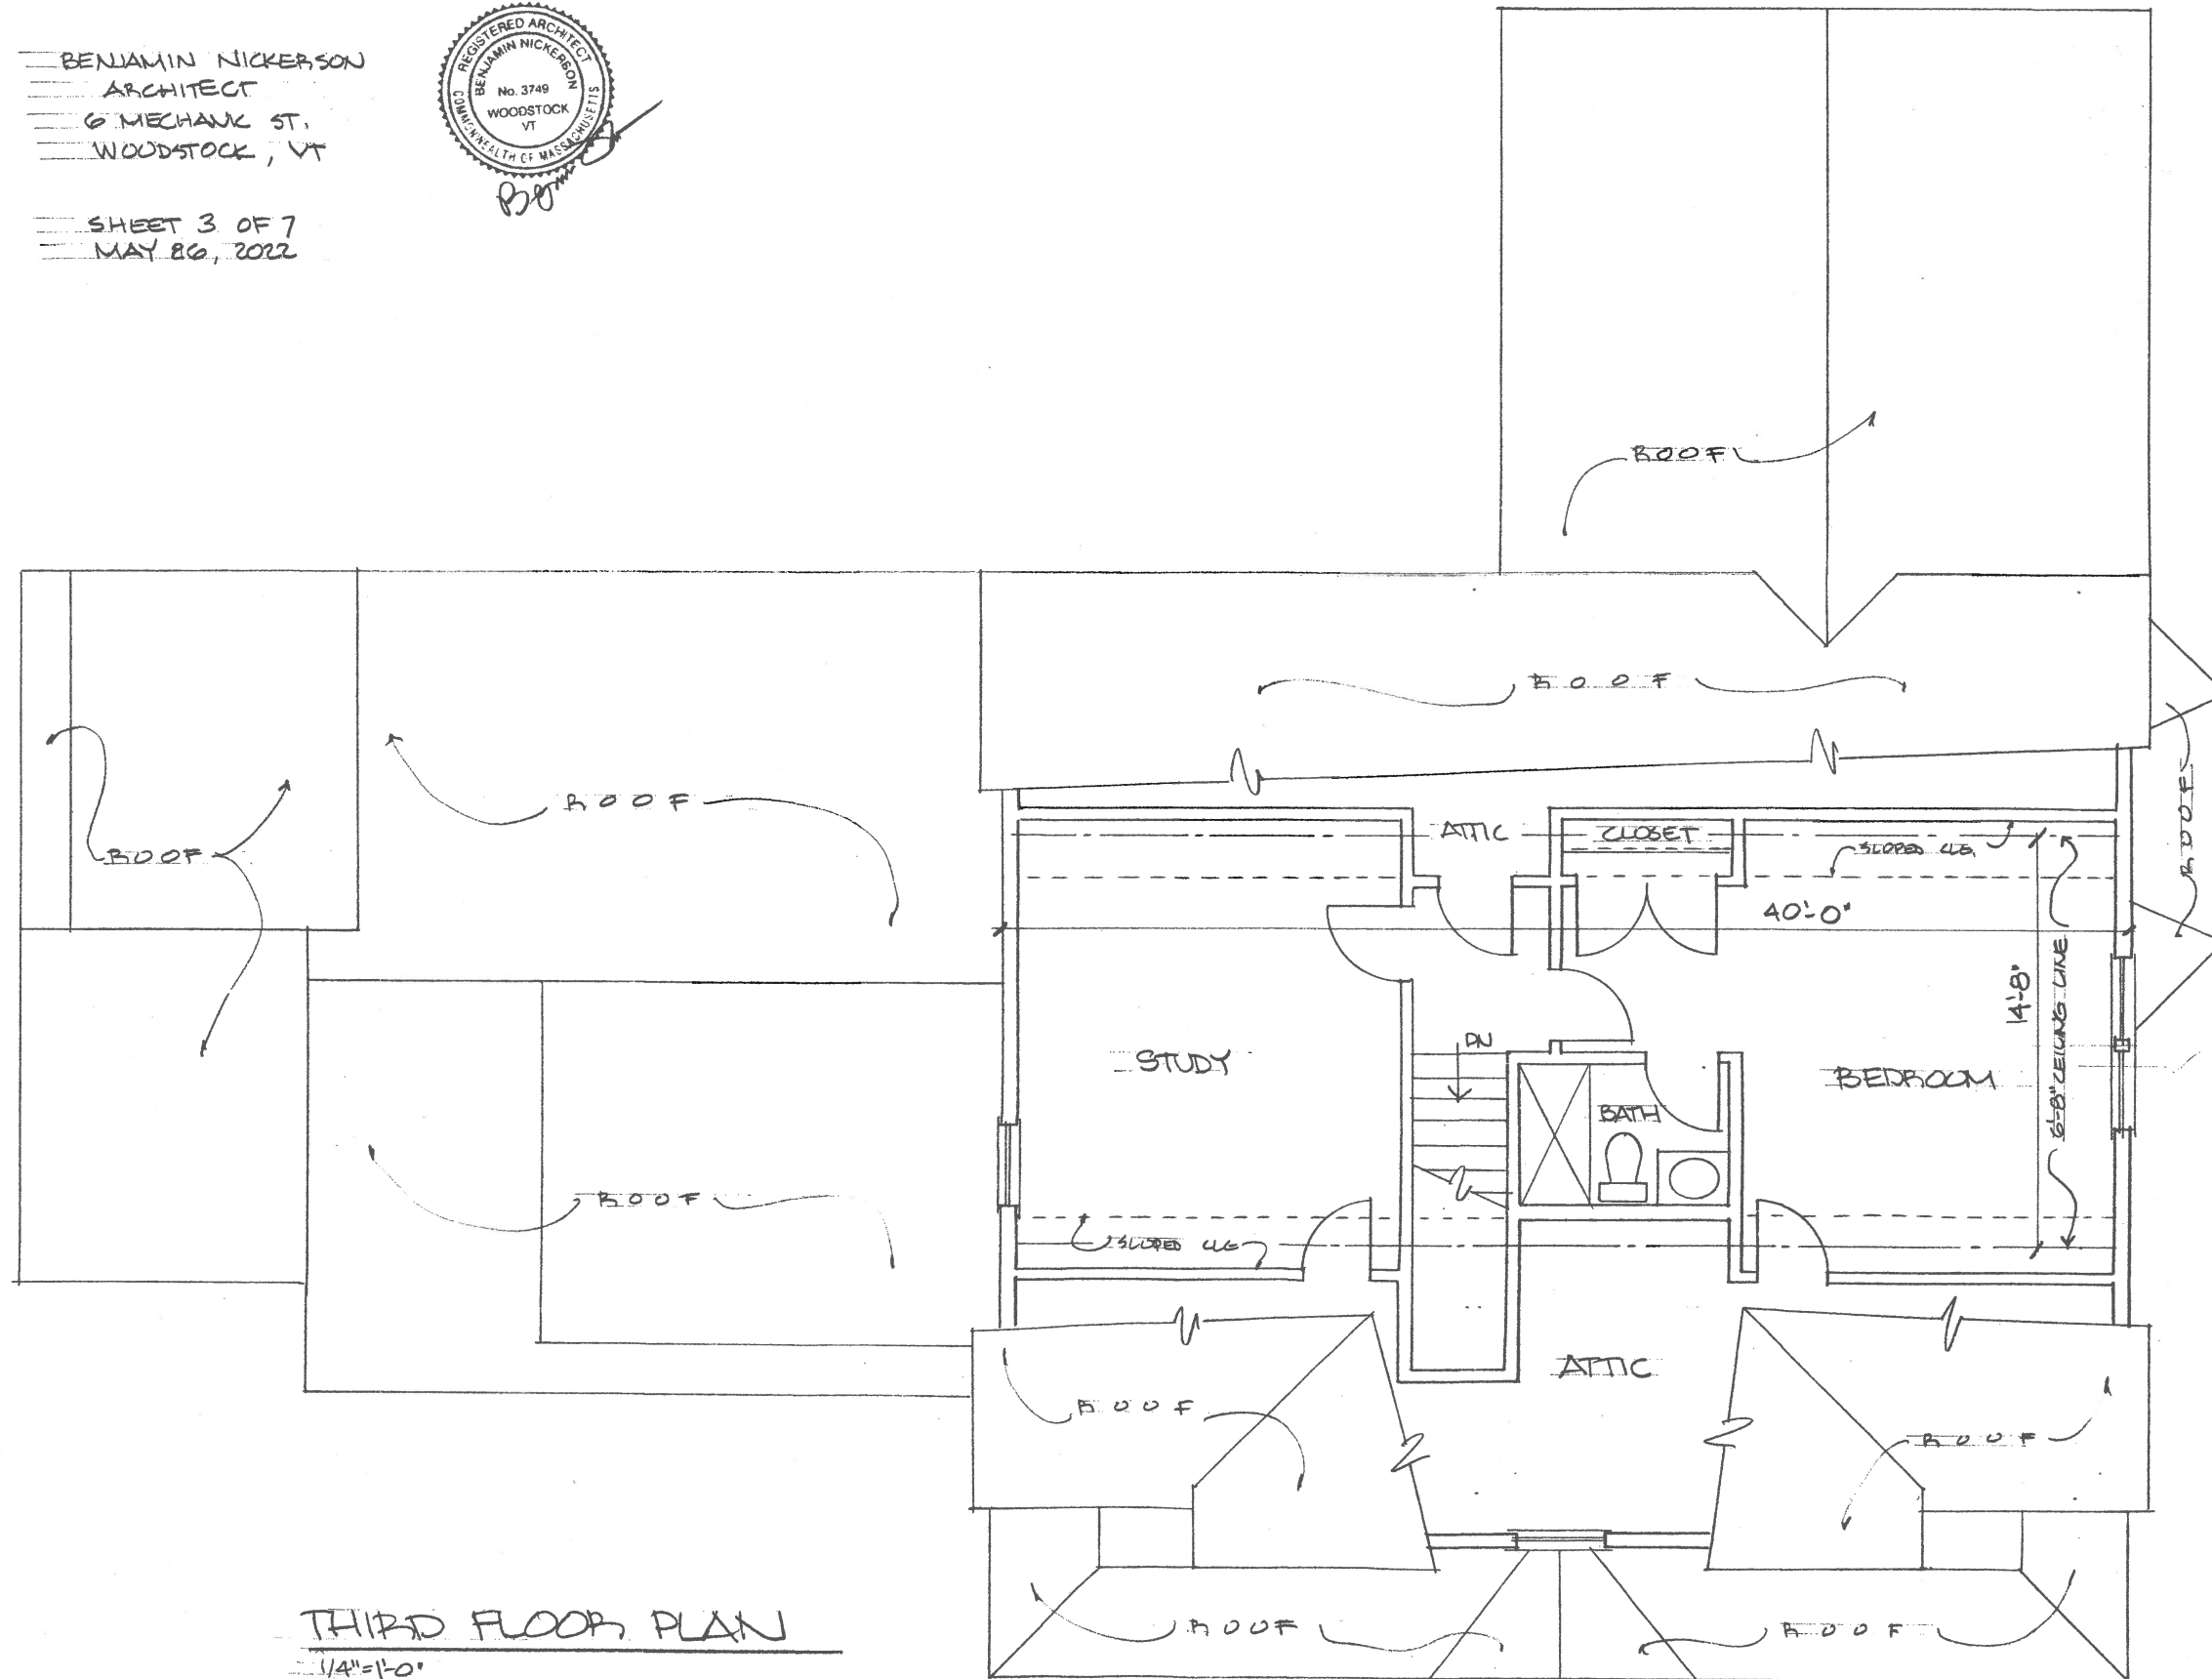

THIRD FLOOR PLAN
1/4" = 1'-0"