


EXISTING SITE PLAN: Marc Mazzarelli

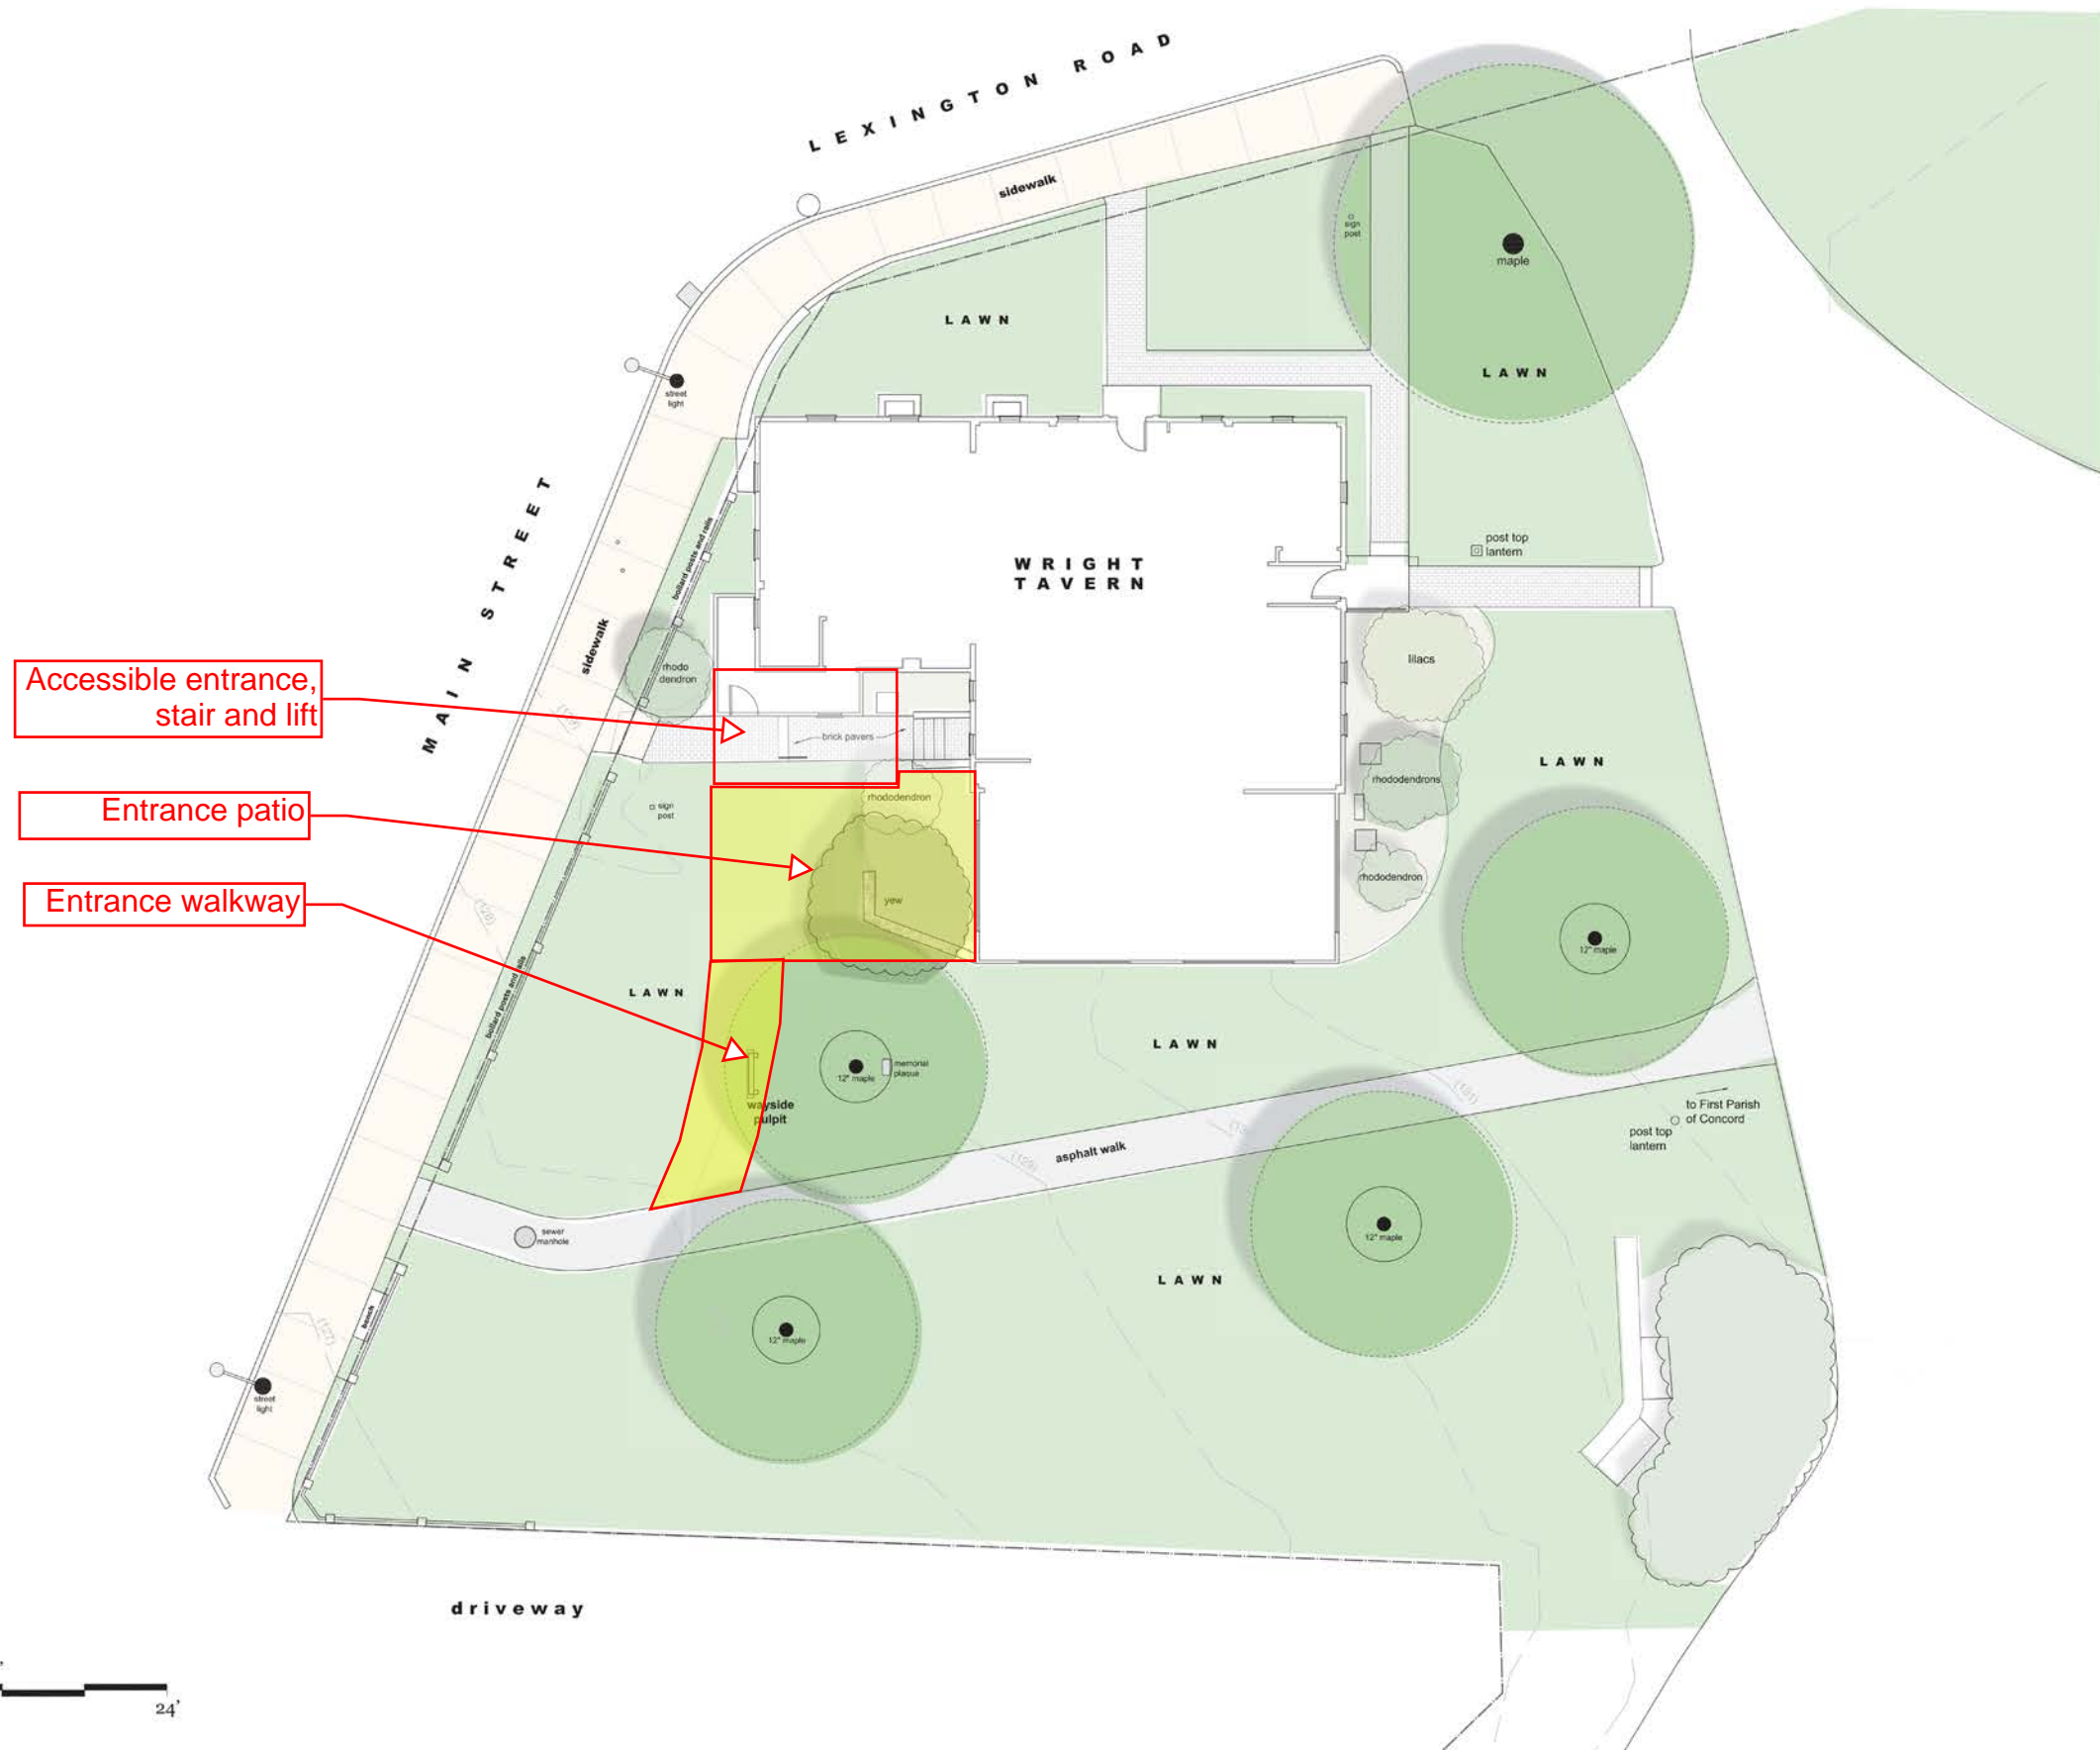

Accessible entrance,
stair and lift

Entrance patio

Entrance walkway

