




EXISTING GARAGE PLAN
1/4" = 1'-0"

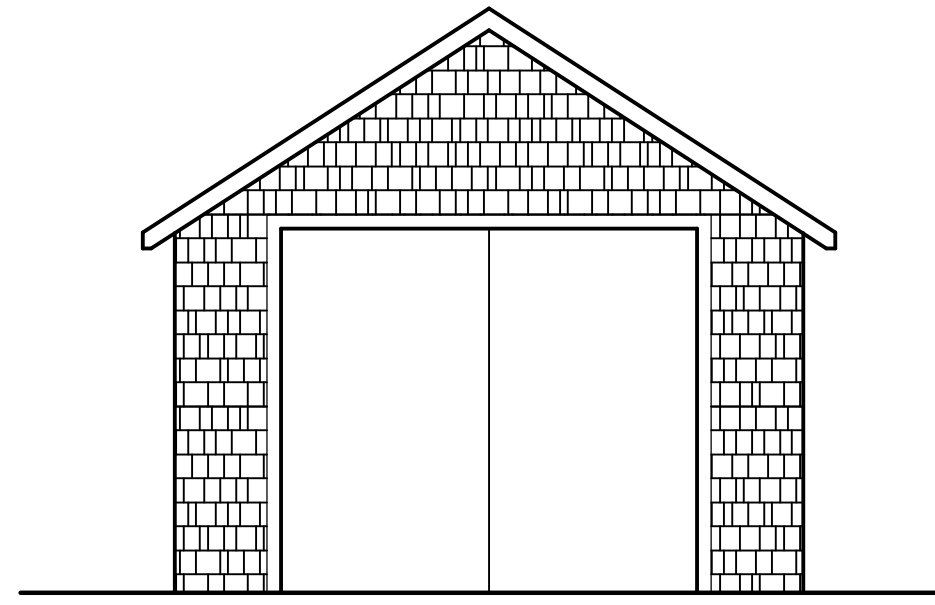


EXISTING WEST ELEVATION
1/4" = 1'-0"

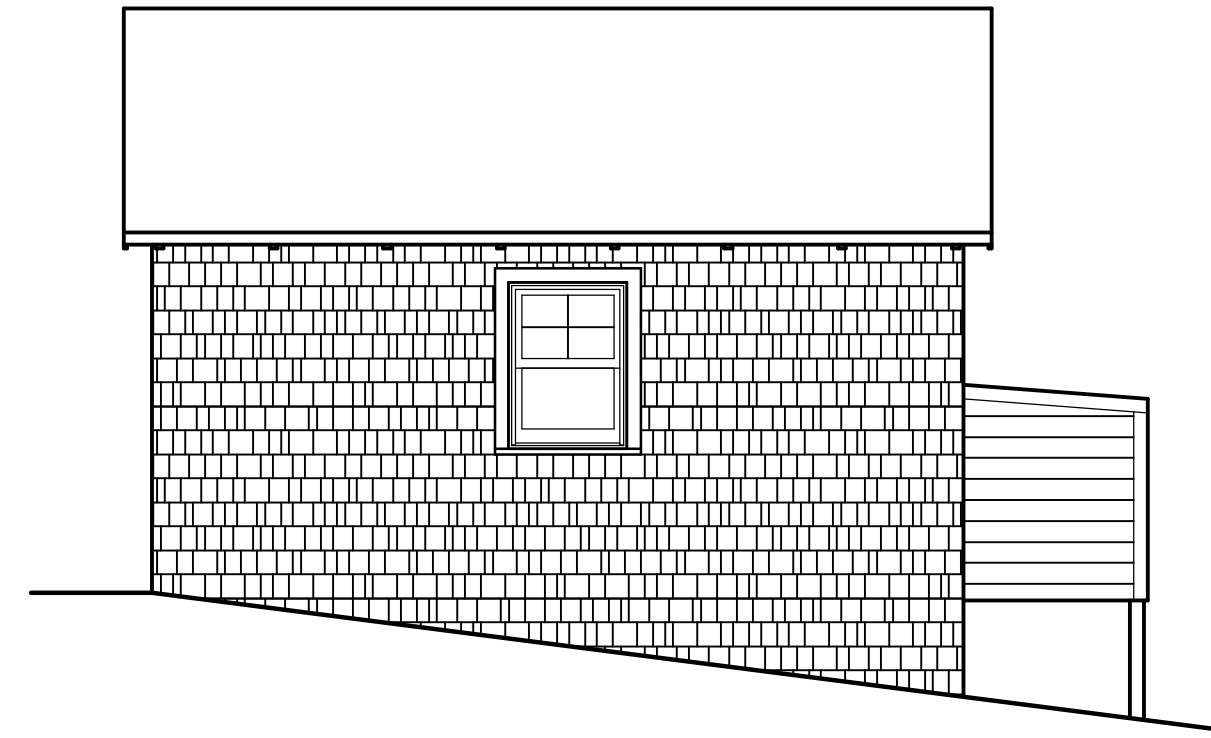

EXISTING NORTH ELEVATION
1/4" = 1'-0"

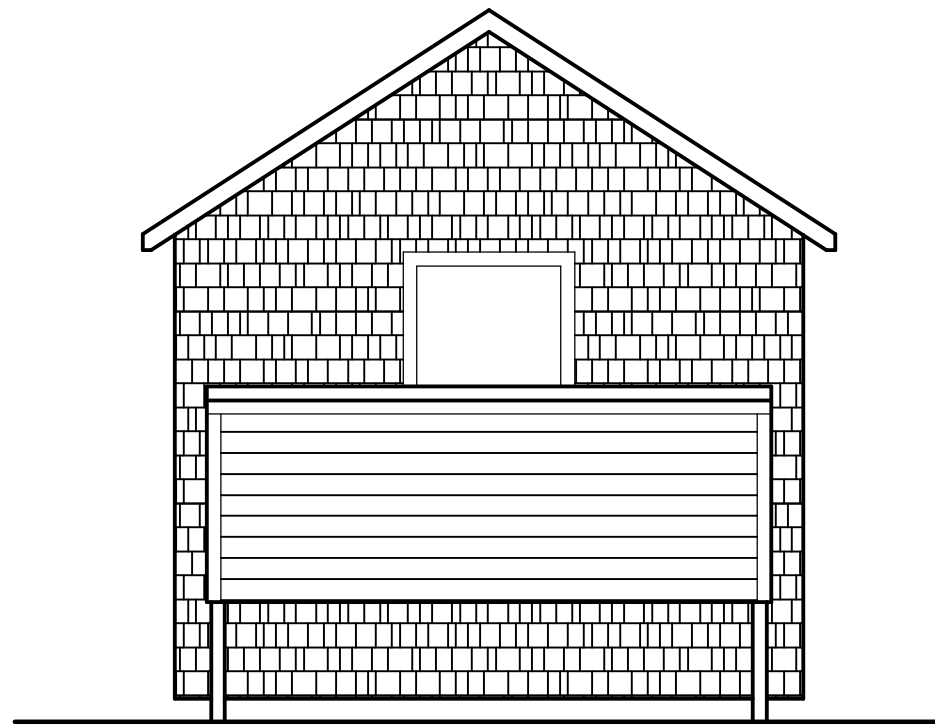

EXISTING EAST ELEVATION
1/4" = 1'-0"

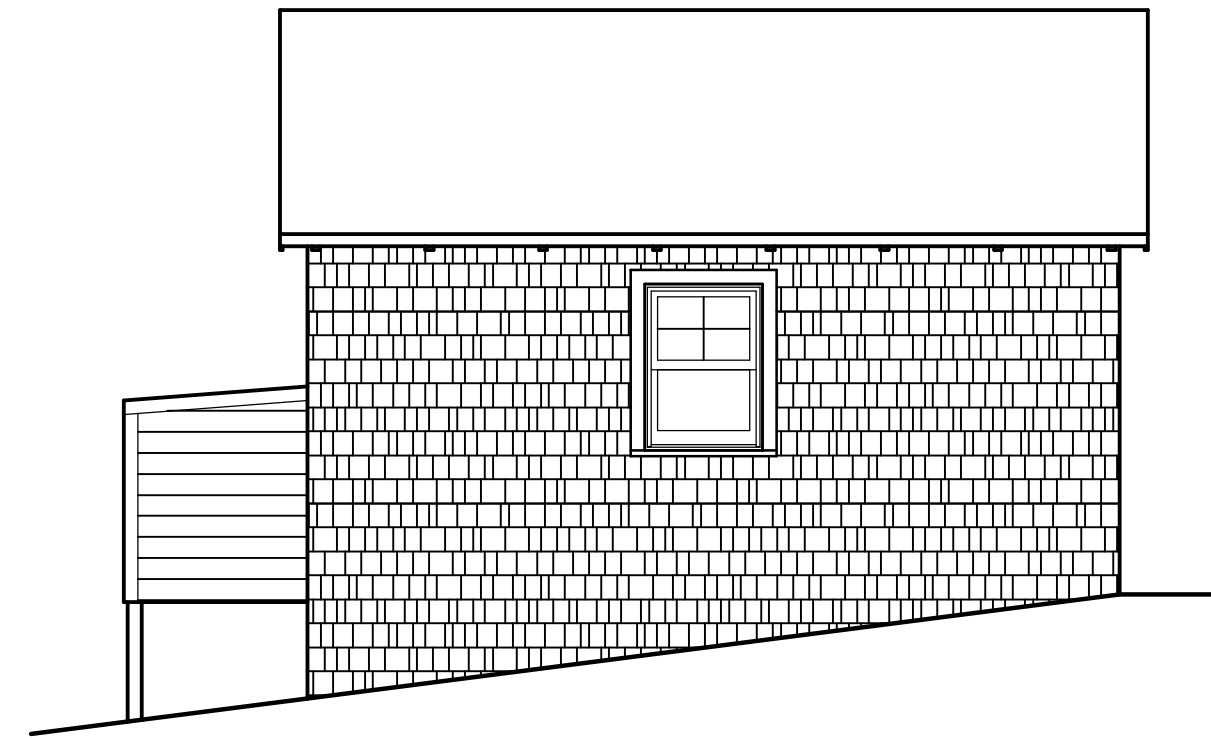

EXISTING SOUTH ELEVATION
1/4" = 1'-0"

DRAWING:

X1.01

TITLE:
GARAGE
EXISTING CONDITIONS

PROPOSED ALTERATIONS to:

46 WOOD STREET
CONCORD, MASSACHUSETTS

ARCHITECT:


BATTLE ASSOCIATES Inc.

TWO INDEPENDENCE COURT
CONCORD, MA. 01742
978-369-1805

DATE:


ZPA SUBMITTAL
7/12/28

REVISED

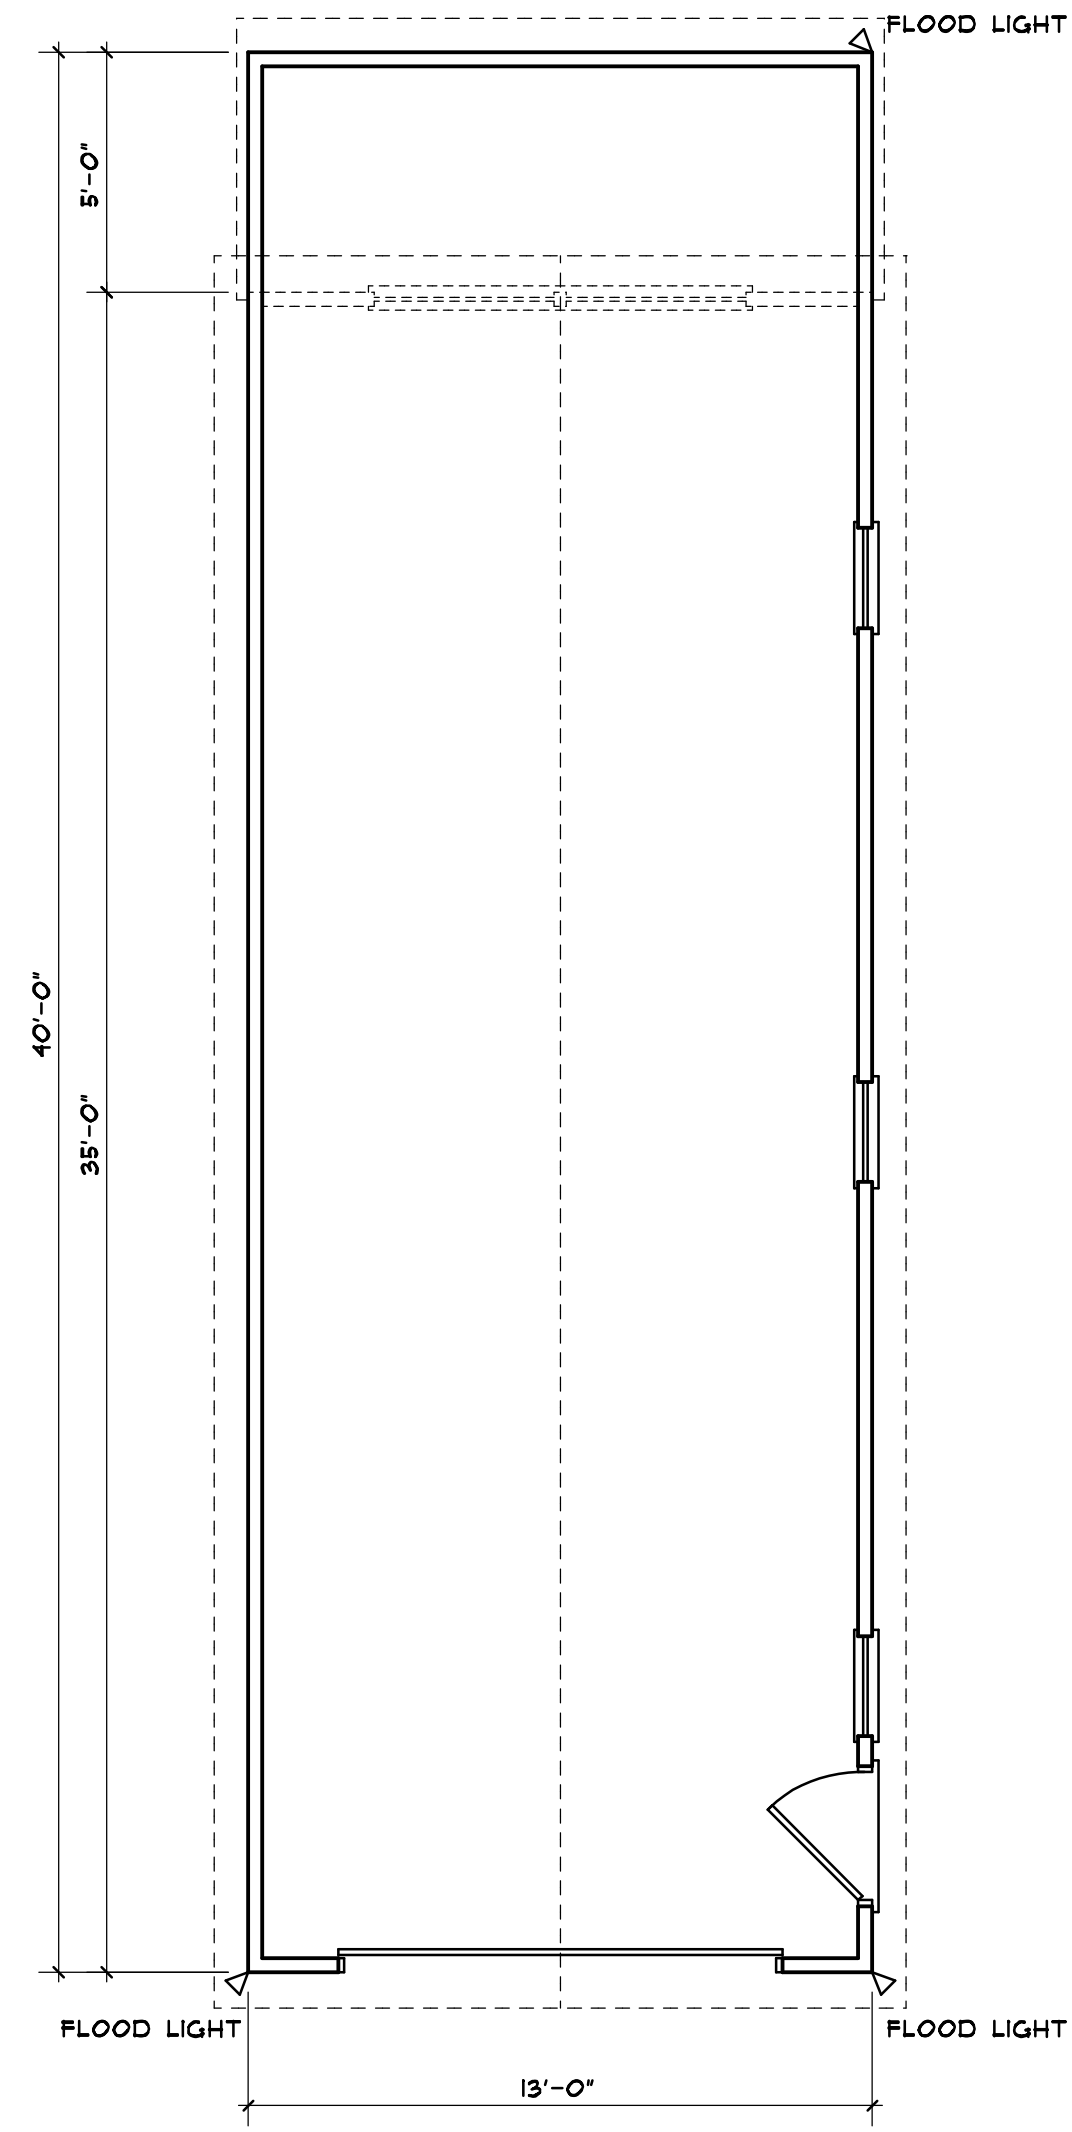


PROPOSED GARAGE PLAN

1/4" = 1'-0"

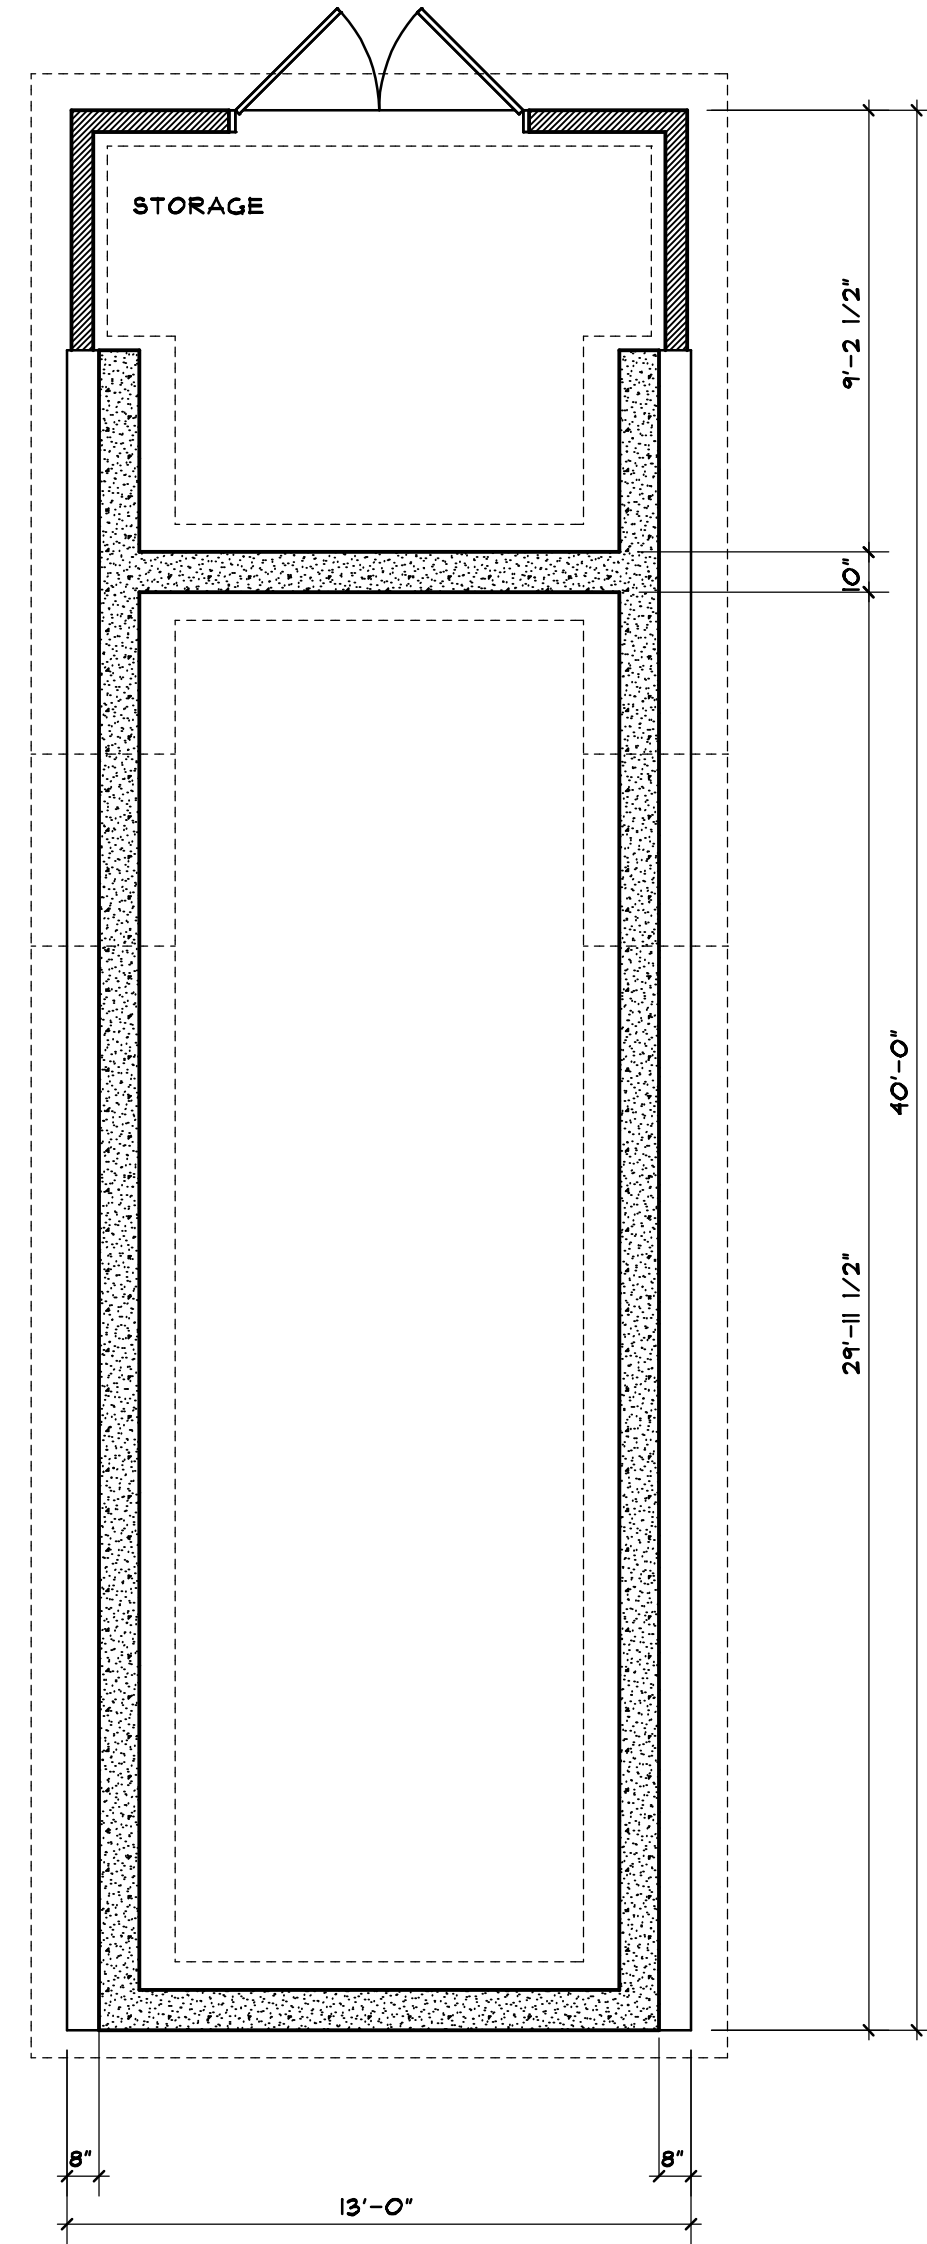


FOUNDATION PLAN

1/4" = 1'-0"

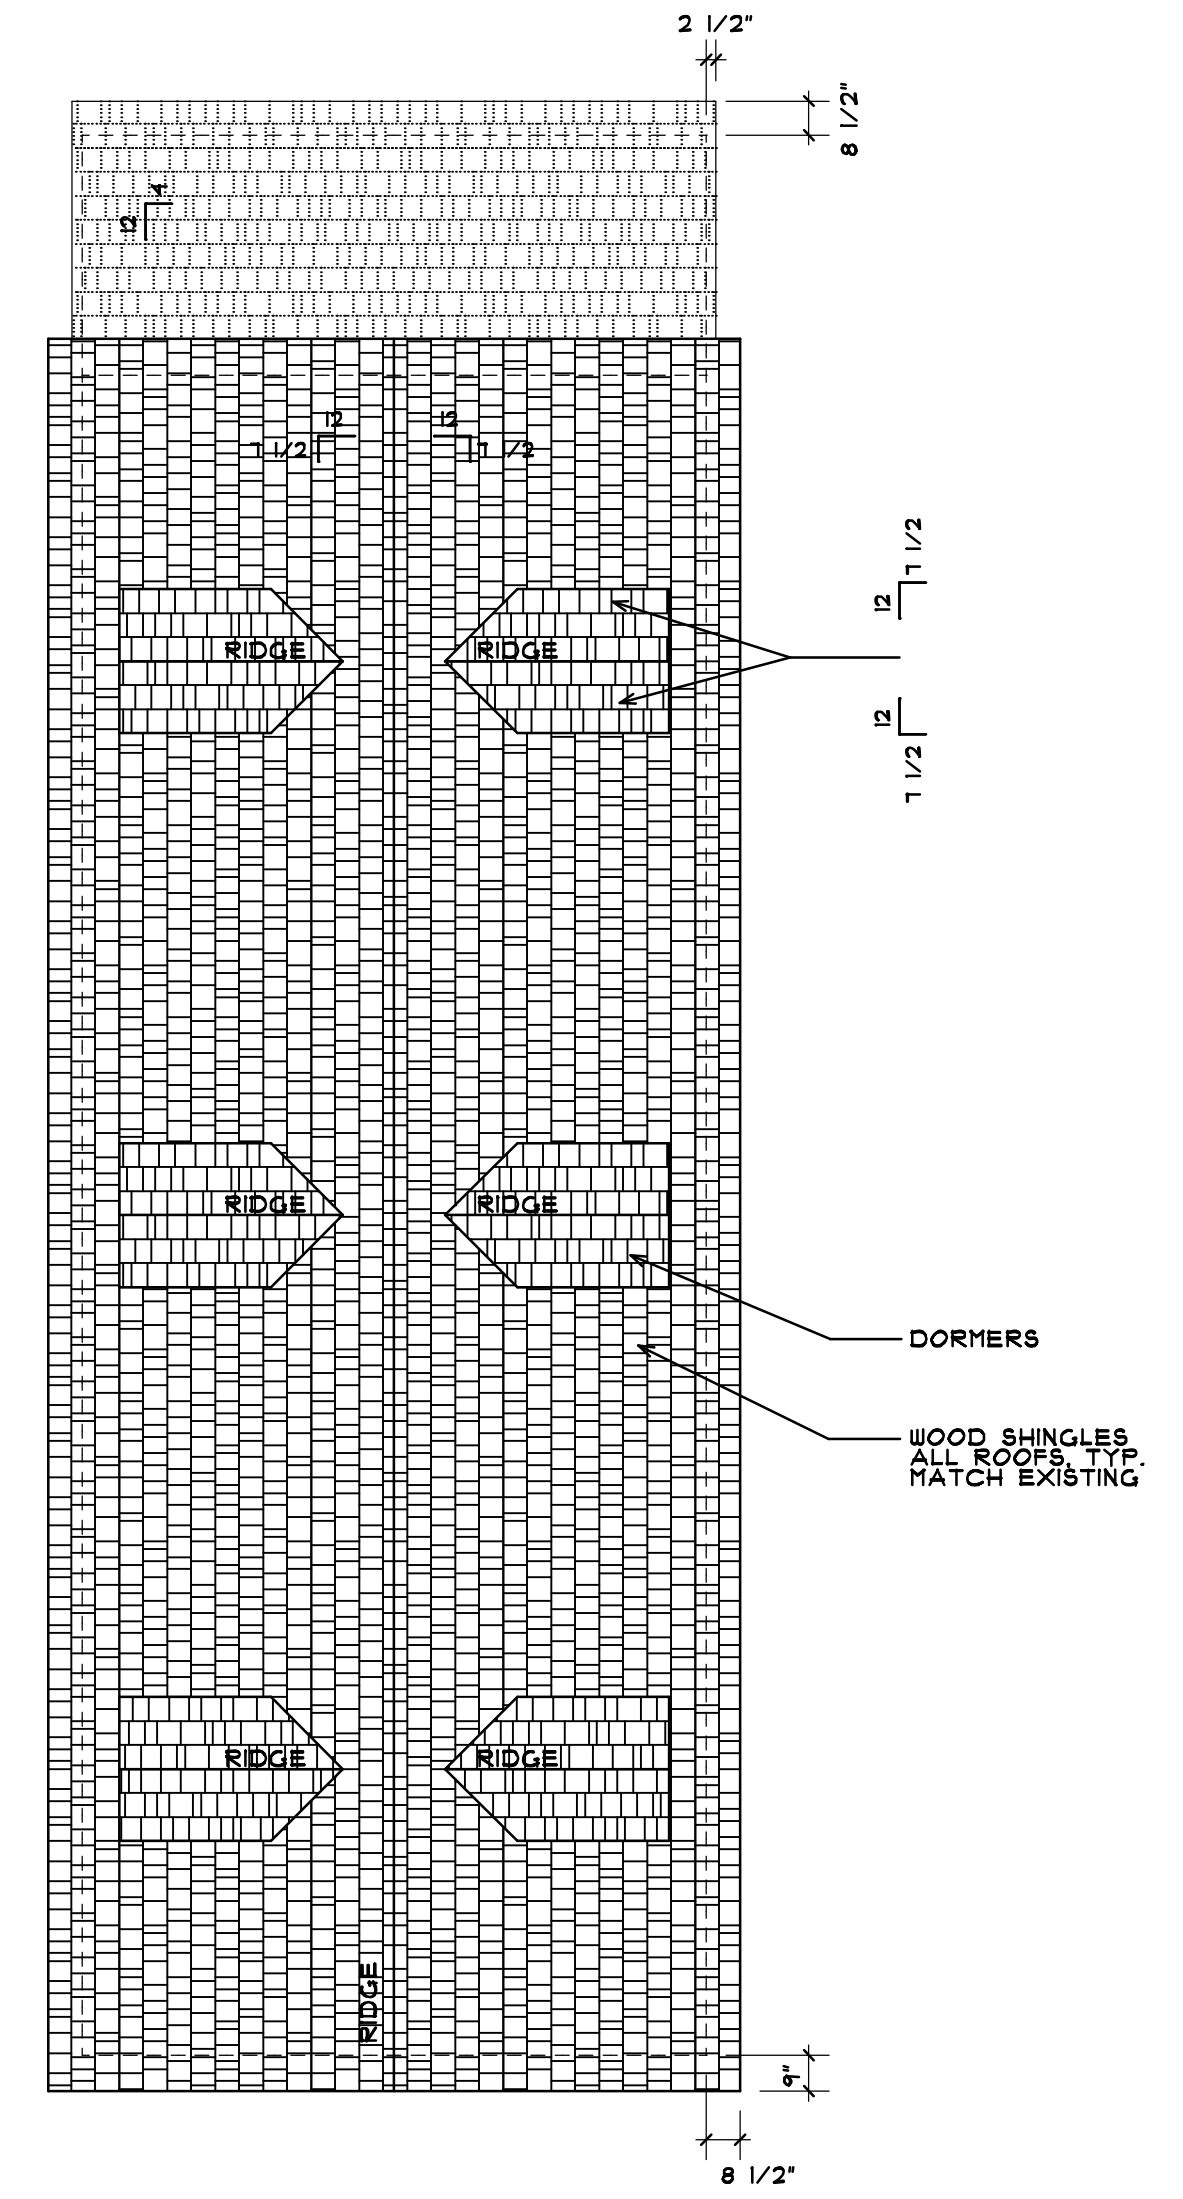


ROOF PLAN

1/4" = 1'-0"

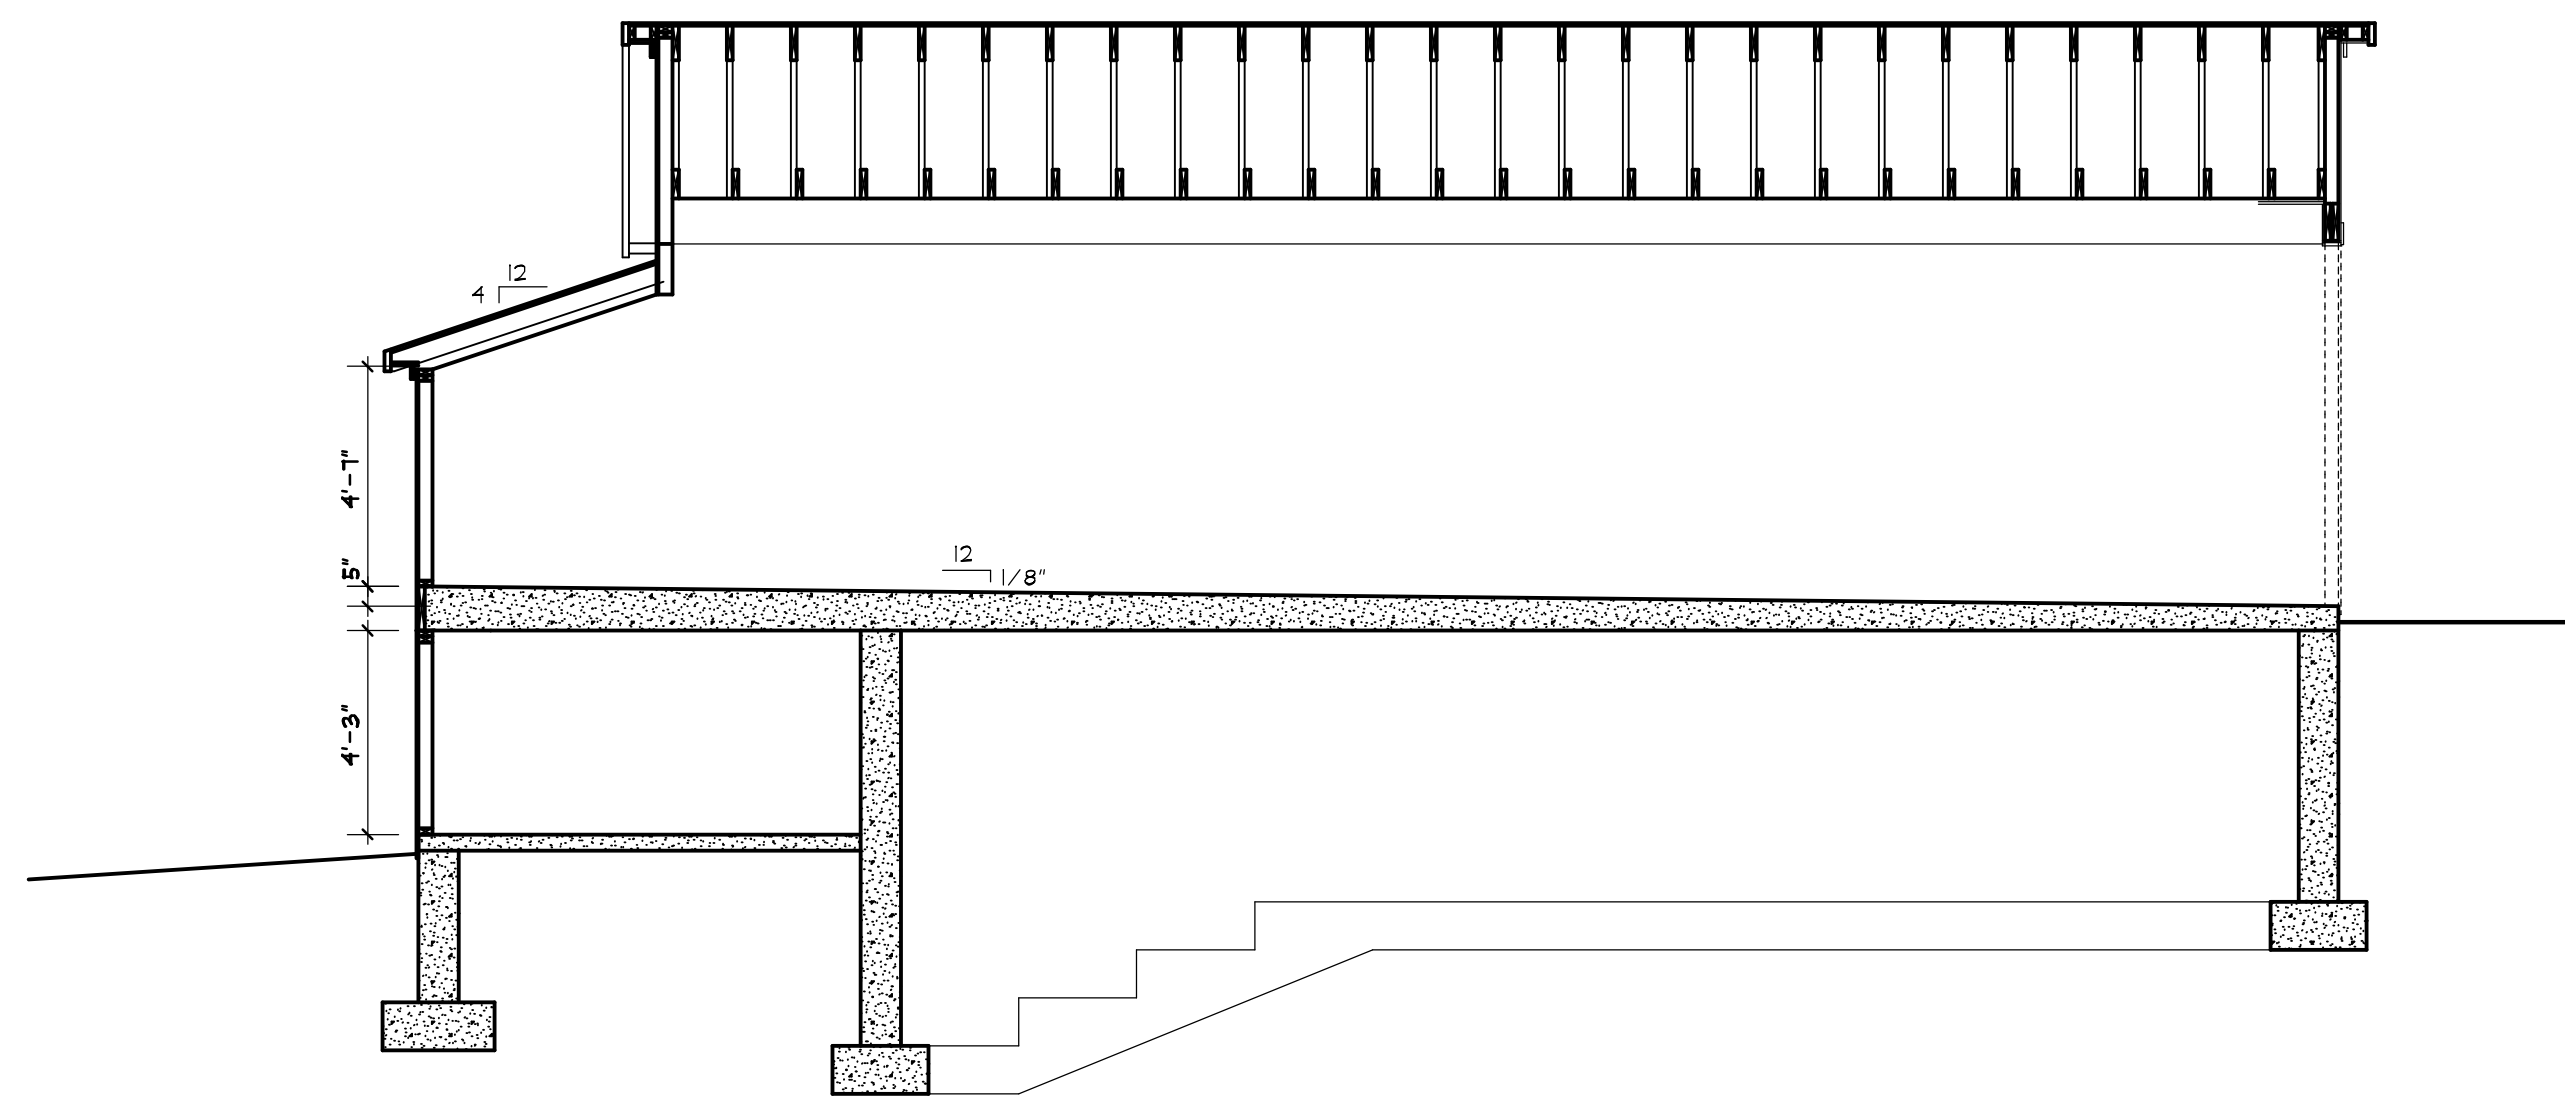

BUILDING SECTION

1/4" = 1'-0"

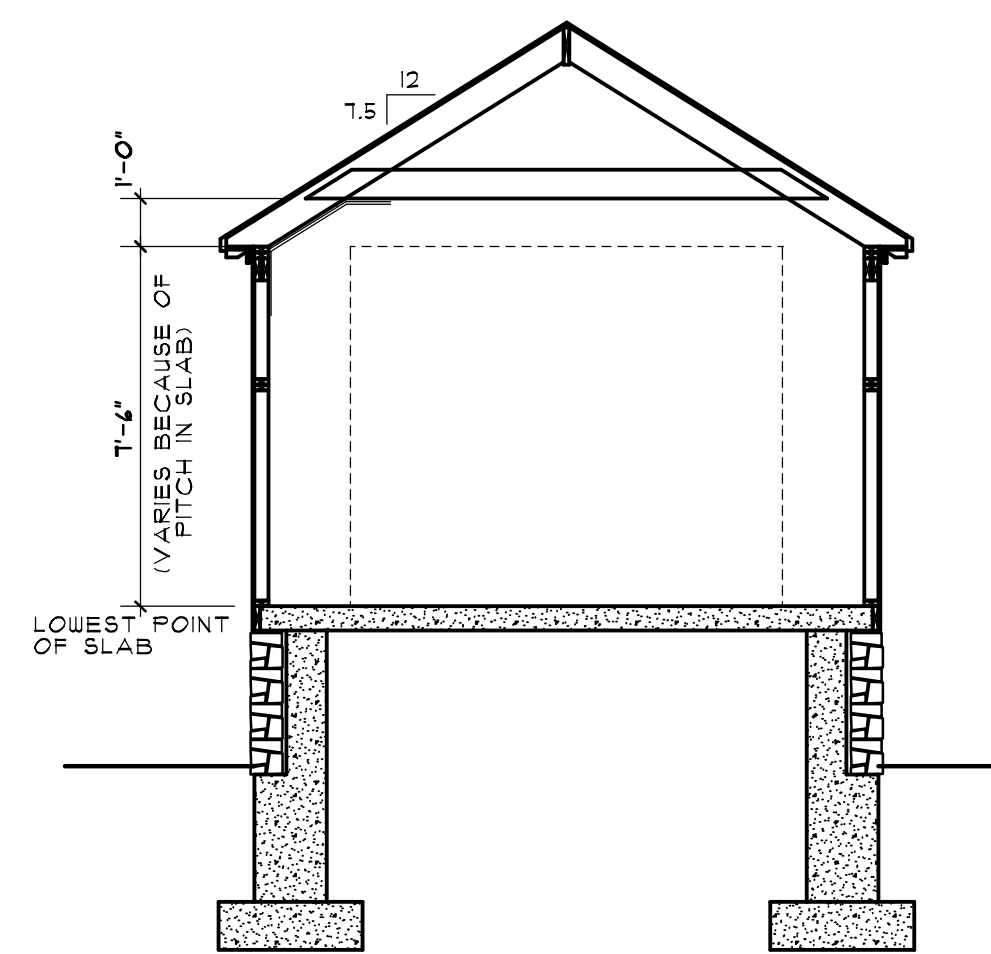

BUILDING SECTION

1/4" = 1'-0"

DRAWING:

A8.01

TITLE:
NEW GARAGE
PLANS AND SECTIONS

PROPOSED ALTERATIONS to:

46 WOOD STREET
CONCORD, MASSACHUSETTS

ARCHITECT:

BATTLE ASSOCIATES Inc.


TWO INDEPENDENCE COURT
CONCORD, MA 01742

978-389-1805

REVISED


DATE:

FBA SUBMITTAL
7/7/12/28

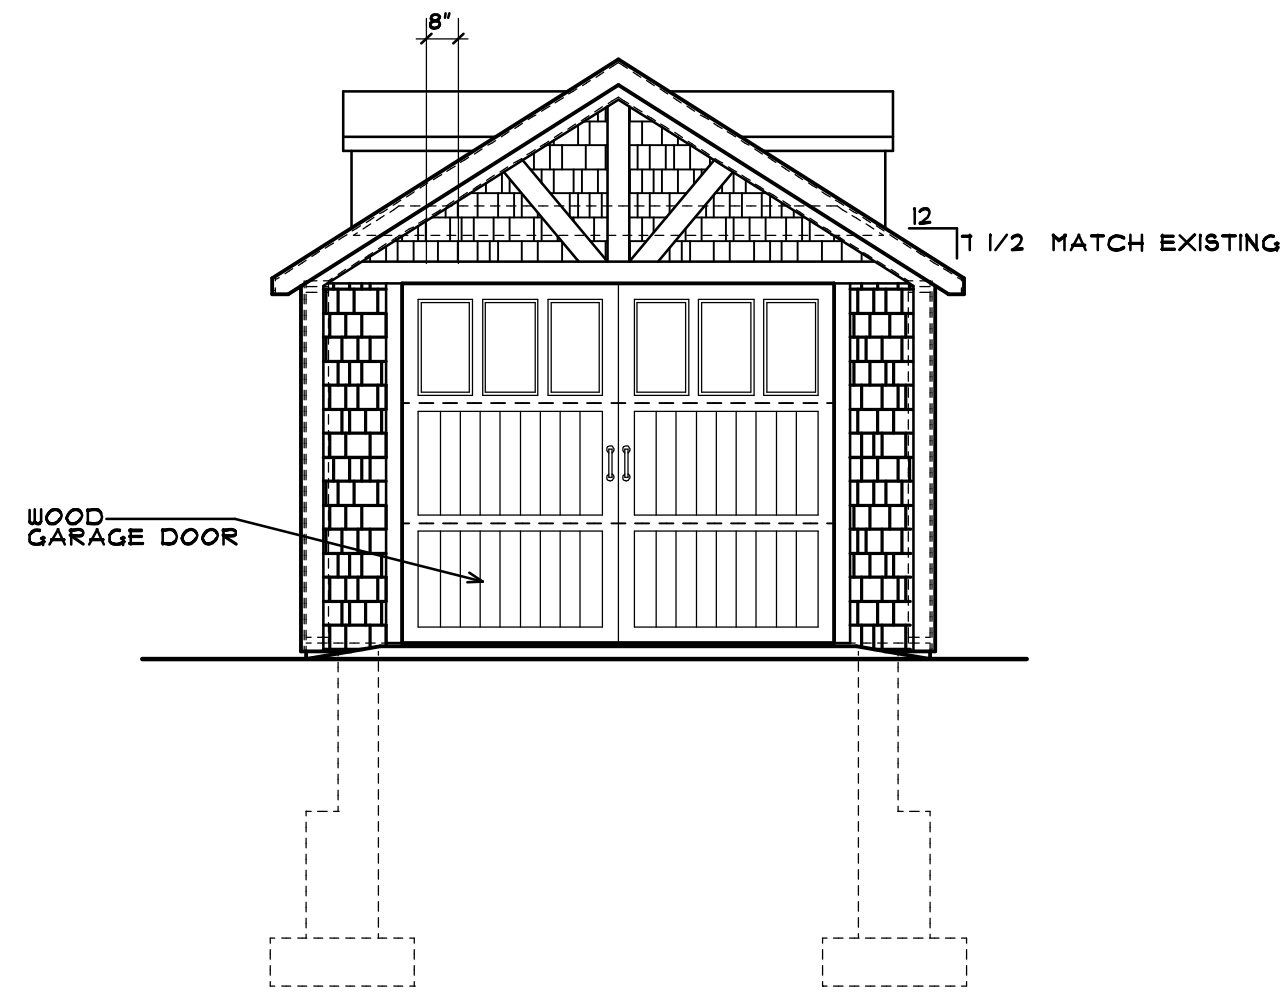


PROPOSED WEST ELEVATION

1/4" = 1'-0"

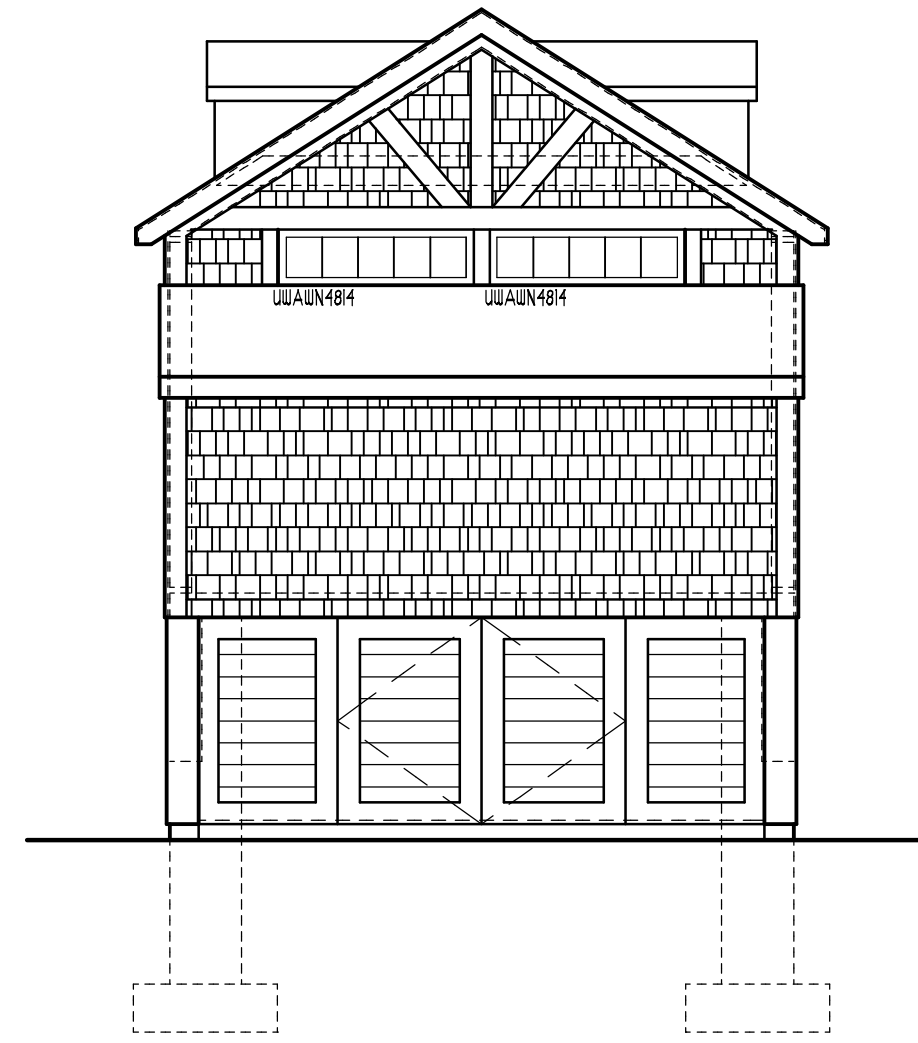


PROPOSED EAST ELEVATION



1/4" = 1'-0"

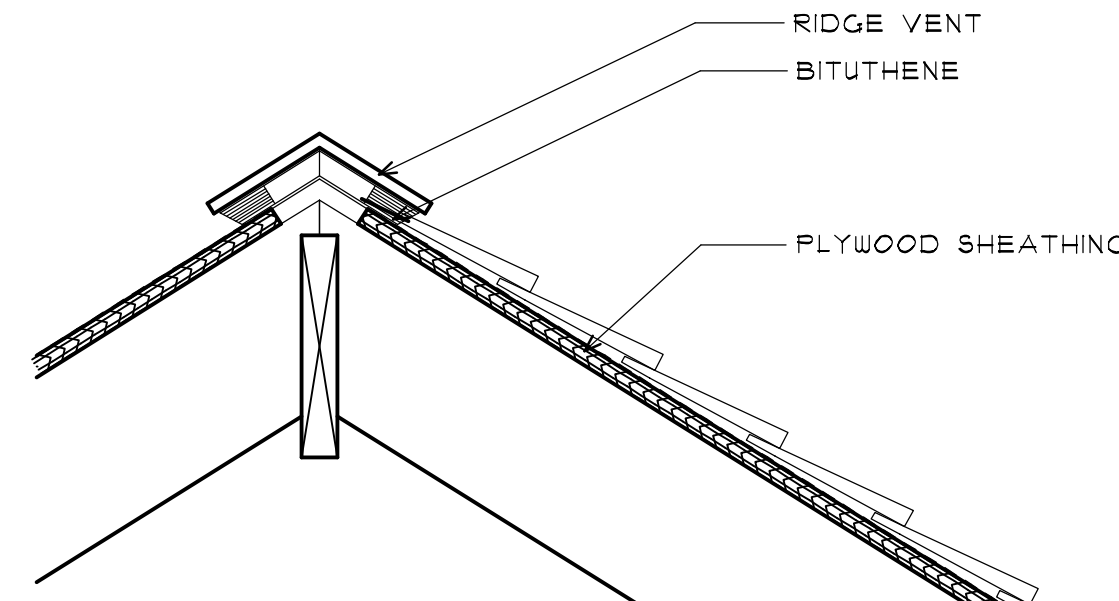

TYP EAVE/RIDGE DETAIL

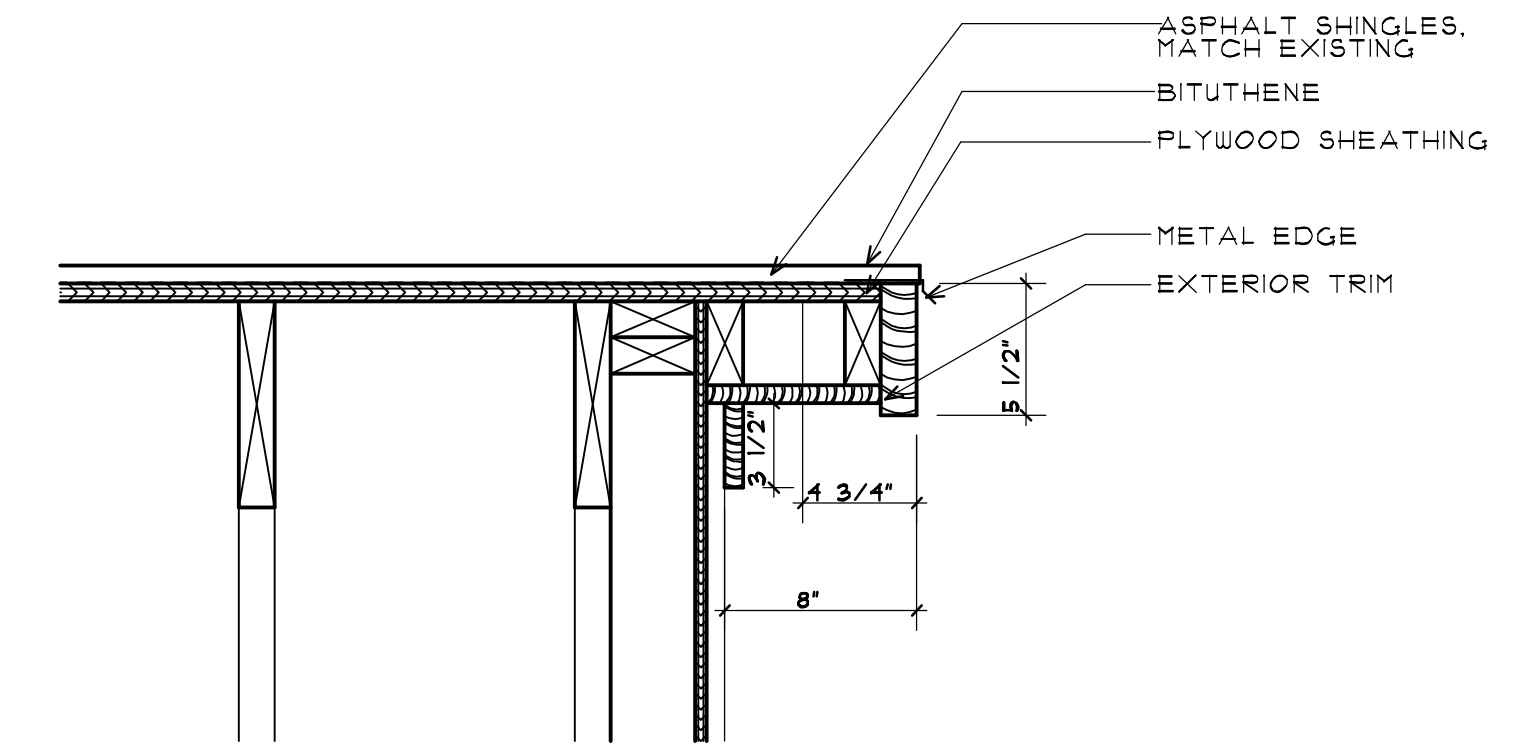


TYP RAKE DETAIL

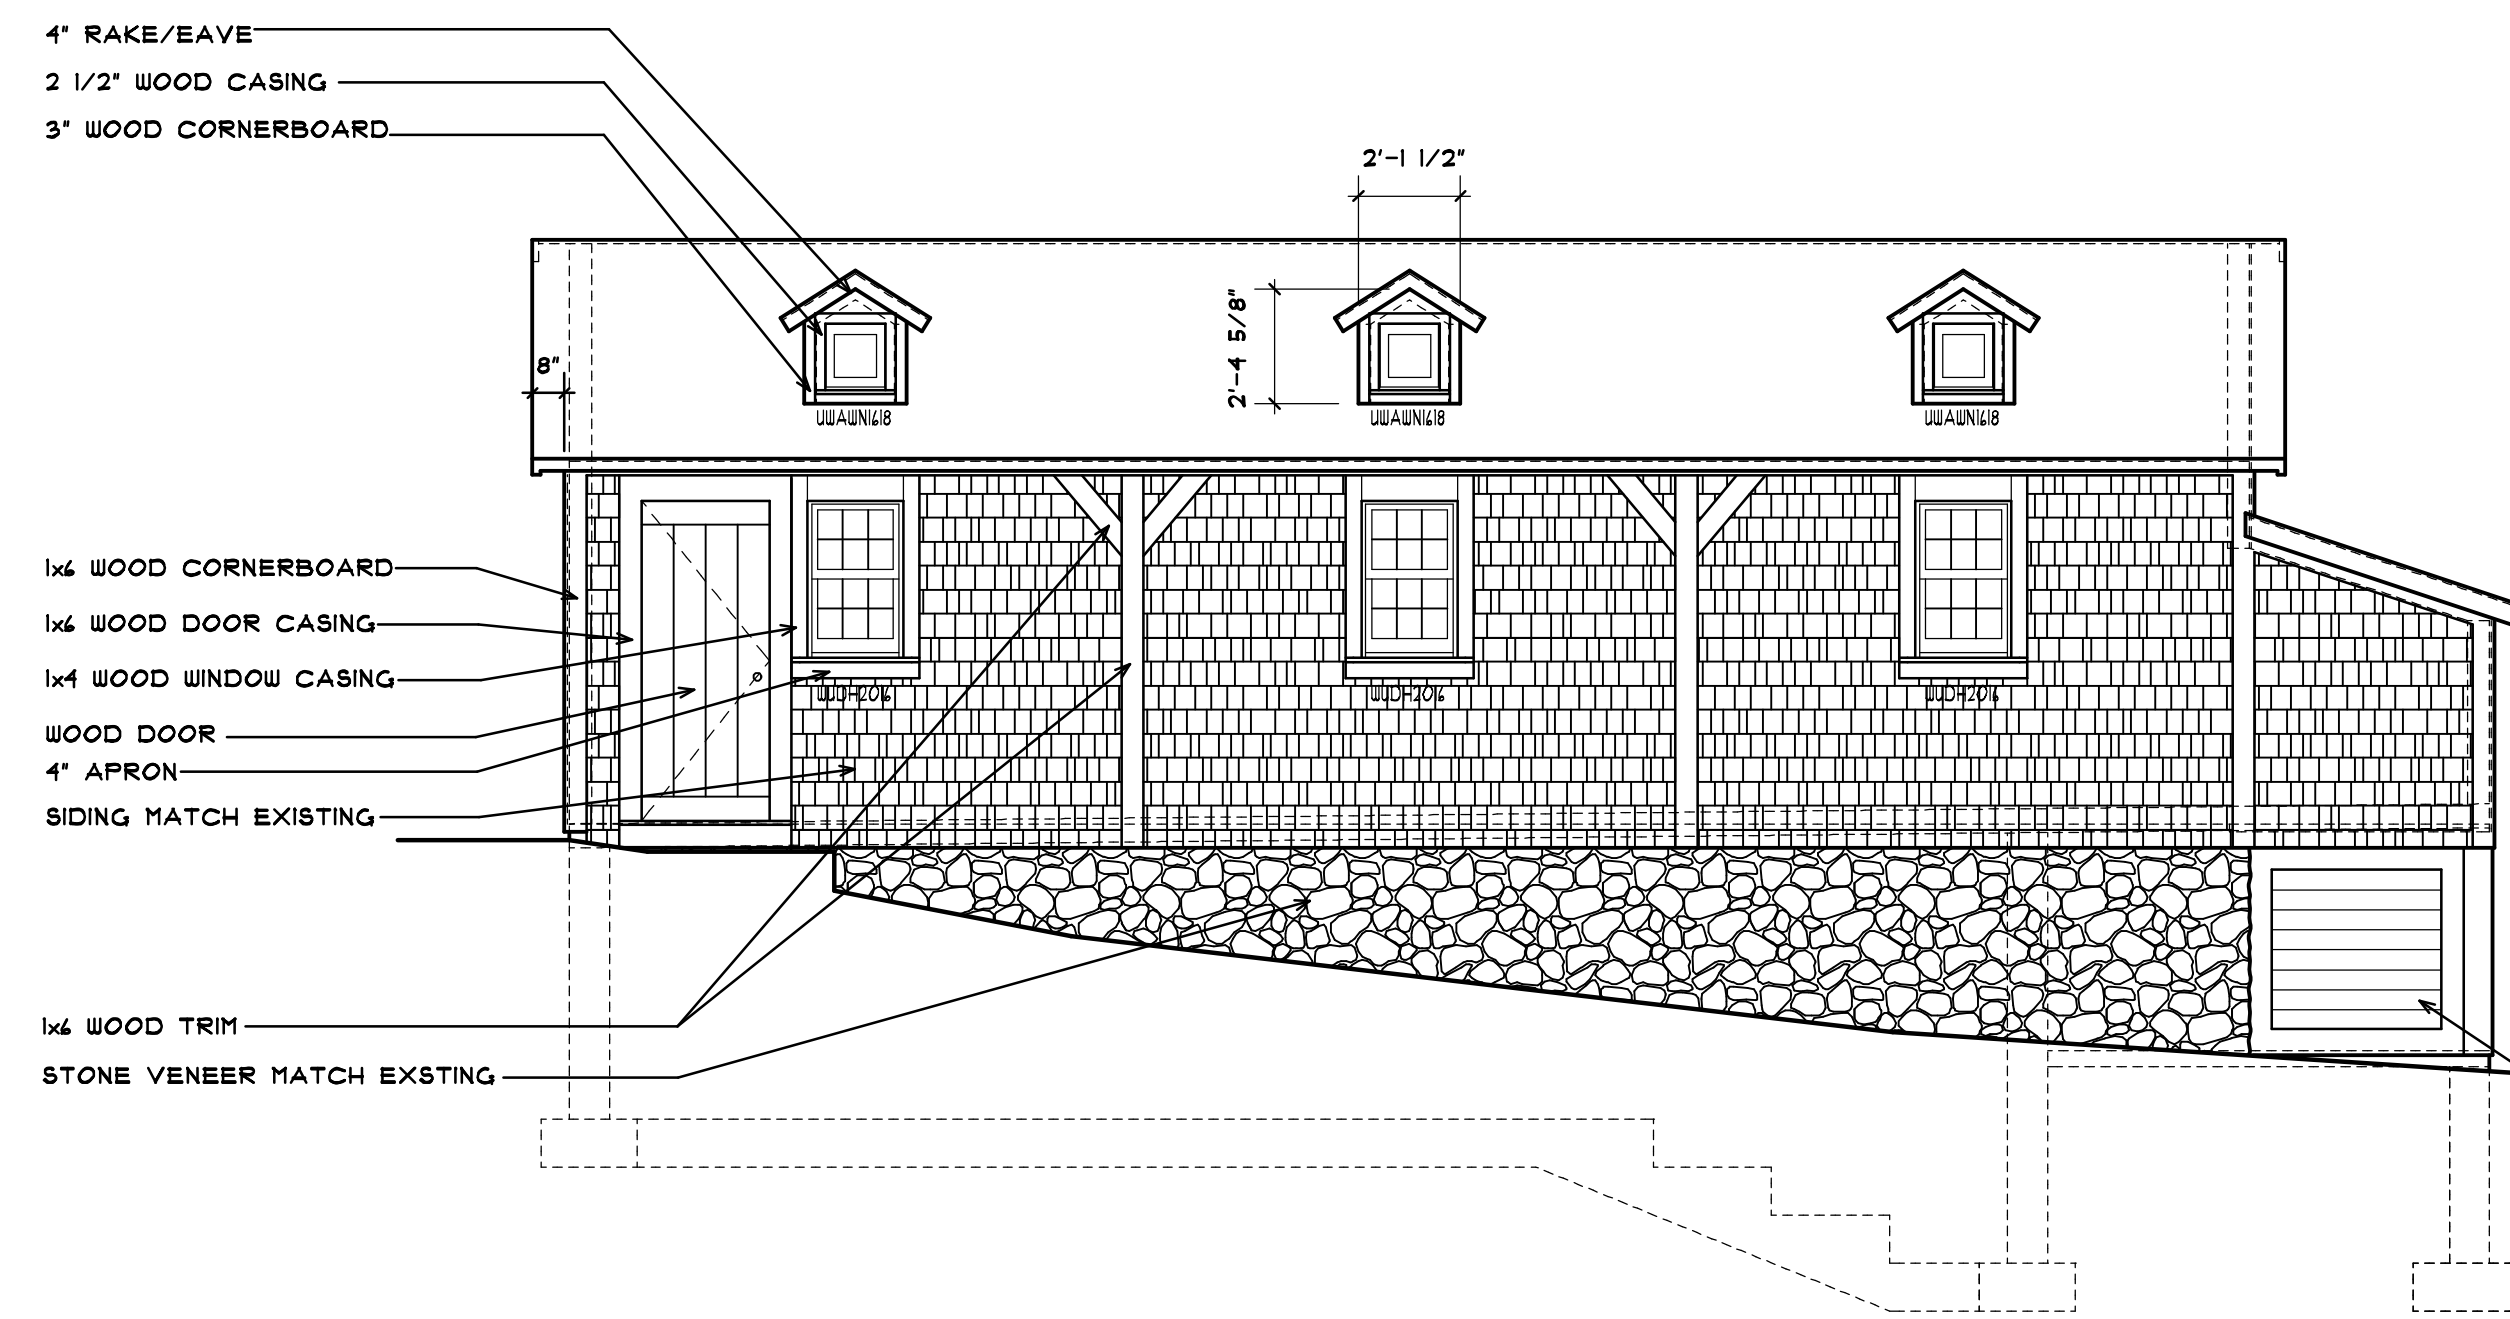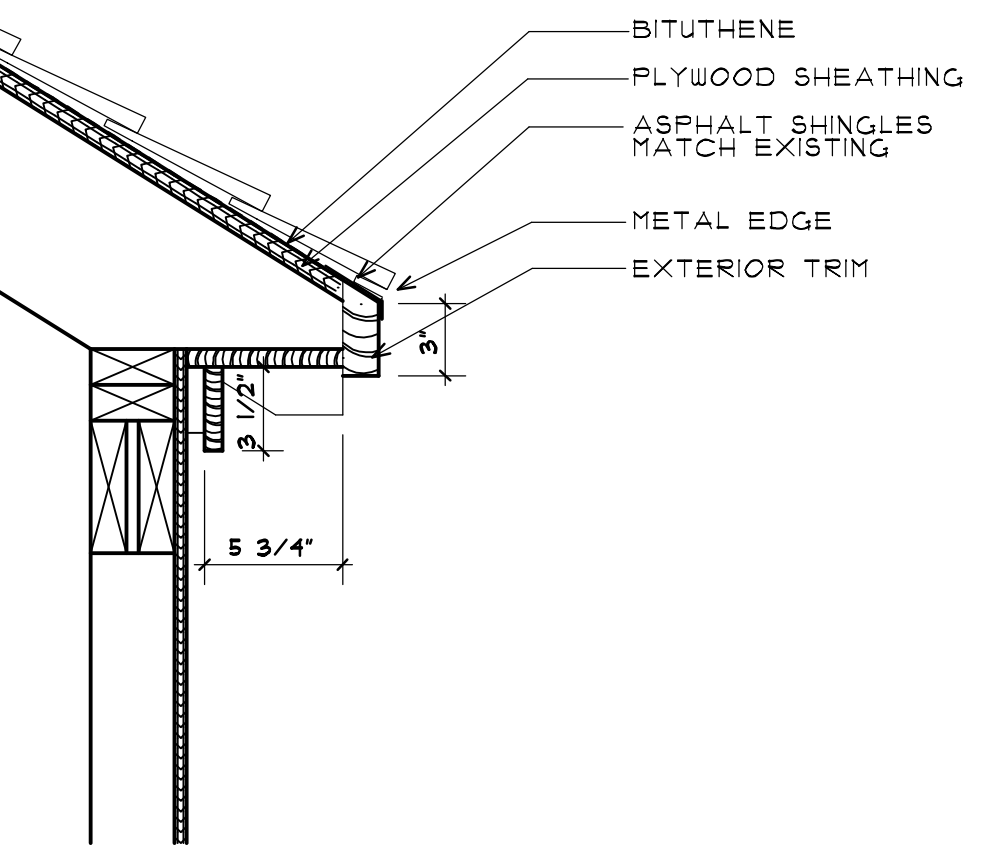

PROPOSED SOUTH ELEVATION

1/4" = 1'-0"

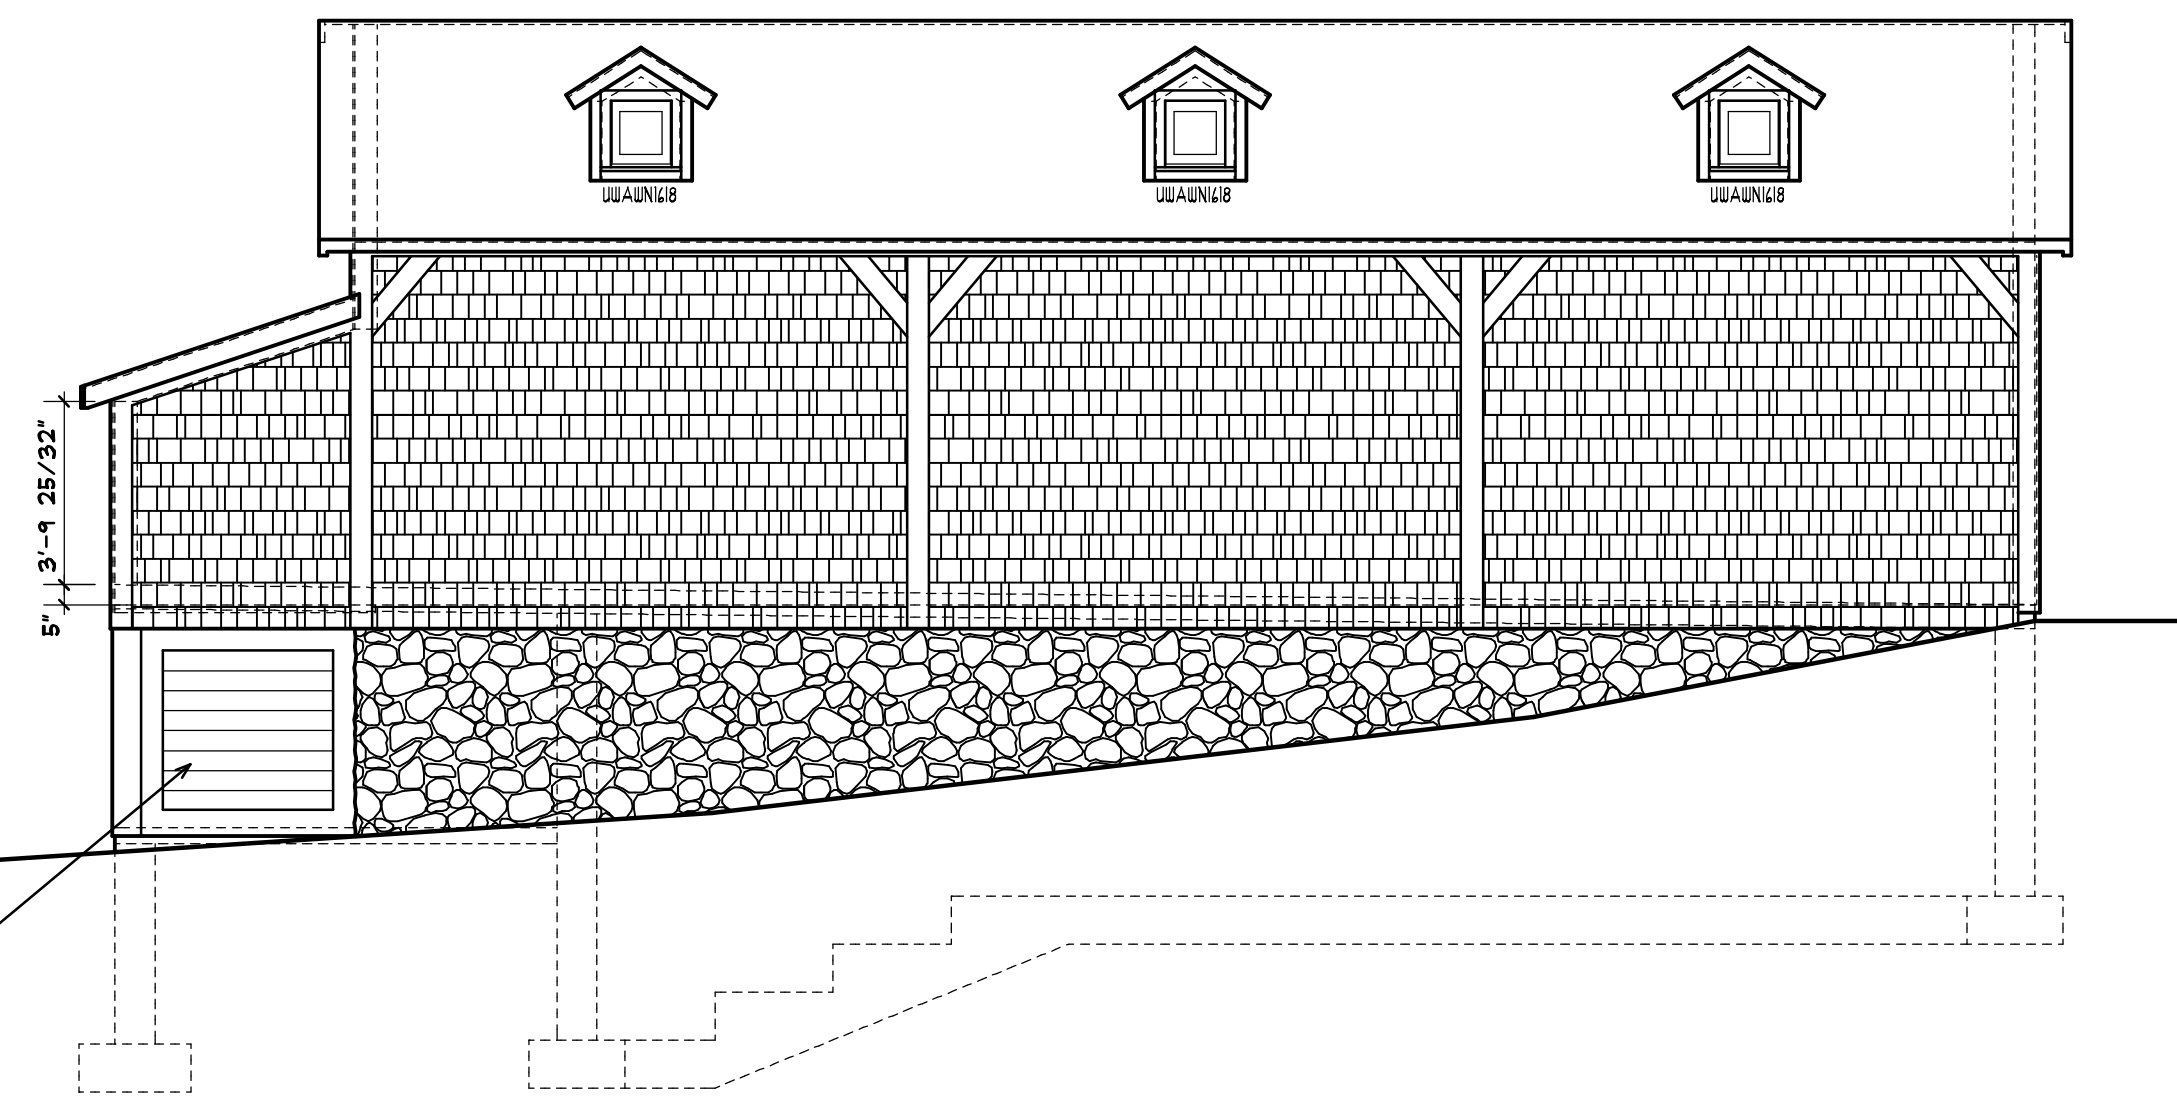

PROPOSED NORTH ELEVATION

1/4" = 1'-0"

DATE:
FBA SUBMITTAL
7/12/23

ARCHITECT:
BATTLE ASSOCIATES Inc.
TWO INDEPENDENCE COURT
CONCORD, MA 01742
978-369-1805
REVISED

PROPOSED ALTERATIONS to:
46 WOOD STREET
CONCORD, MASSACHUSETTS

TITLE:
**NEW GARAGE
EXTERIOR ELEVATIONS**

DRAWING:
A8.02