
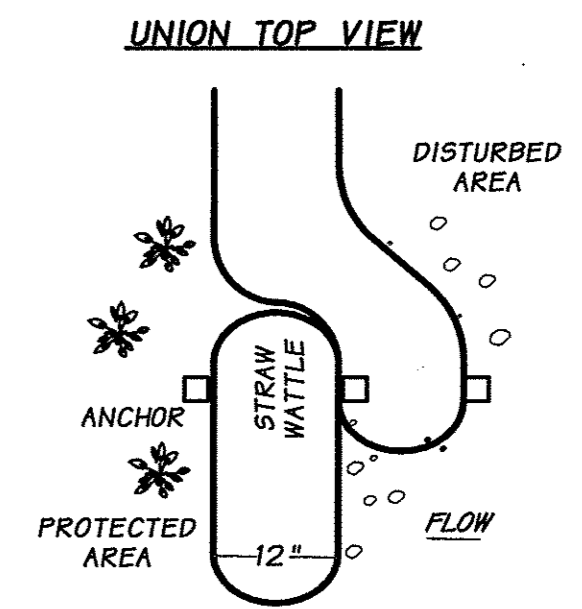
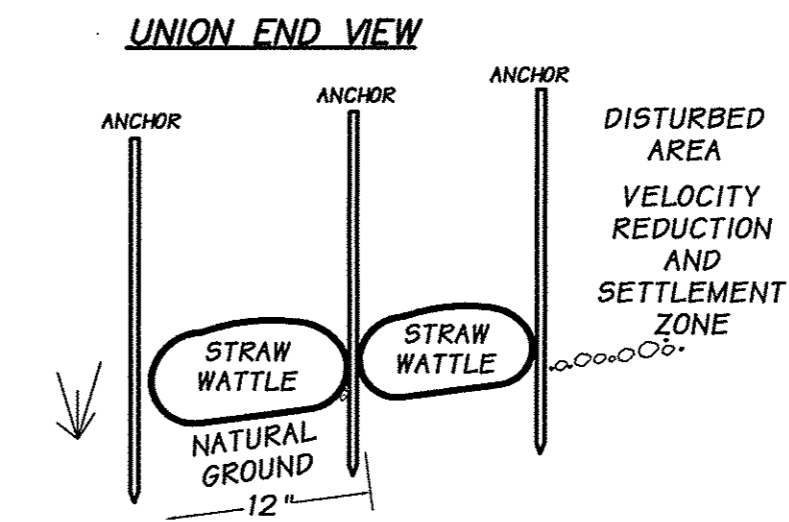


PLAN & DEED REFERENCES  
 ROUTE 2 LAYOUT NO. 0666 1987 ALTERATION  
 1932 COUNTY LAYOUT OF BAKER AVENUE  
 DEED BK: 01206 Pg. 52


**GENERAL NOTES**

1. PURPOSE OF THIS PLAN IS TO CLEAR VEGETATION IN LOCATION AS SHOWN, VEGETATION CONSISTING OF ALL PLANTS SMALLER THAN TREES 6" IN DIAM.
2. NO CLEARING SHALL COMMENCE UNTIL APPROPRIATE LOT LINES ARE STAKED AND SILTATION BARRIER IS INSTALLED AS SHOWN ON PLAN.
3. ALL WORK IS SUBJECT TO TOWN APPROVAL.
4. WETLANDS AS SHOWN ARE DELINEATED BY GODDARD CONSULTING.

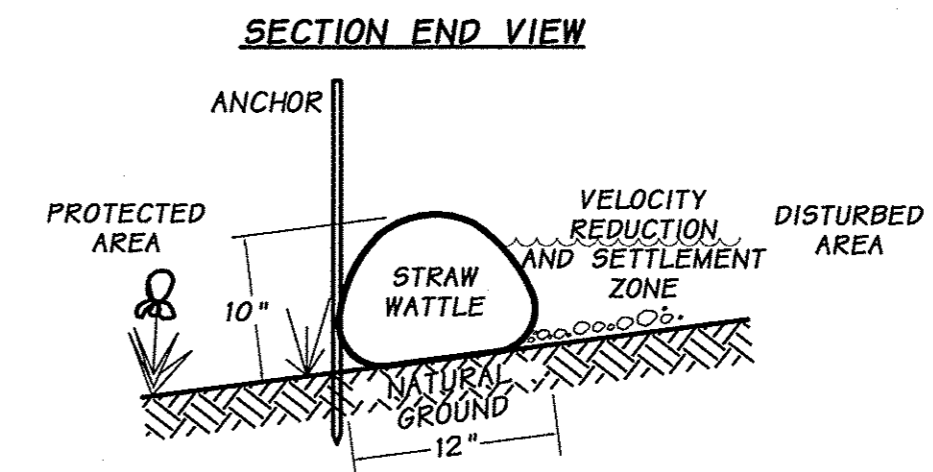


**SILTATION BARRIER DETAIL - STRAW WATTLE**  
 NO SCALE

1. WATTLES SHALL BE CONSTRUCTED OF BIODEGRADABLE TUBULAR PLASTIC OR SIMILAR MATERIAL, AND SHALL BE FILLED WITH STRAW OR MULCH.
2. INSTALL WATTLES IN LOCATIONS SHOWN ON THE PLAN.
3. INSTALL THE WATTLES SNUGLY INTO A 3-5" DEEP TRENCH AND OVERLAP AS SHOWN IN THE DETAIL.
4. INSTALL ANCHOR STAKES ON DOWNHILL SIDE OF THE WATTLES, AND AT 5' SPACING ALONG THE LENGTH OF THE WATTLE.
5. AT A MINIMUM, ANCHOR STAKES SHALL BE 3/4" SQUARE BY 24" LONG. EXISTING VEGETATION GREATER THAN 2" DIAMETER MAY BE USED AS ANCHORS.
6. INSPECT WATTLES AFTER RAINFALL EVENTS TO ENSURE THEY ARE IN CONTACT WITH THE SOIL AND THOROUGHLY ENTRENCHED, AND REPAIR AS NEEDED.
7. INSPECT DOWNGRADIENT SLOPE AFTER SIGNIFICANT RAINFALL EVENTS TO ENSURE SCOUR IS NOT OCCURRING UNDER THE WATTLES, AND REPAIR AS NECESSARY.

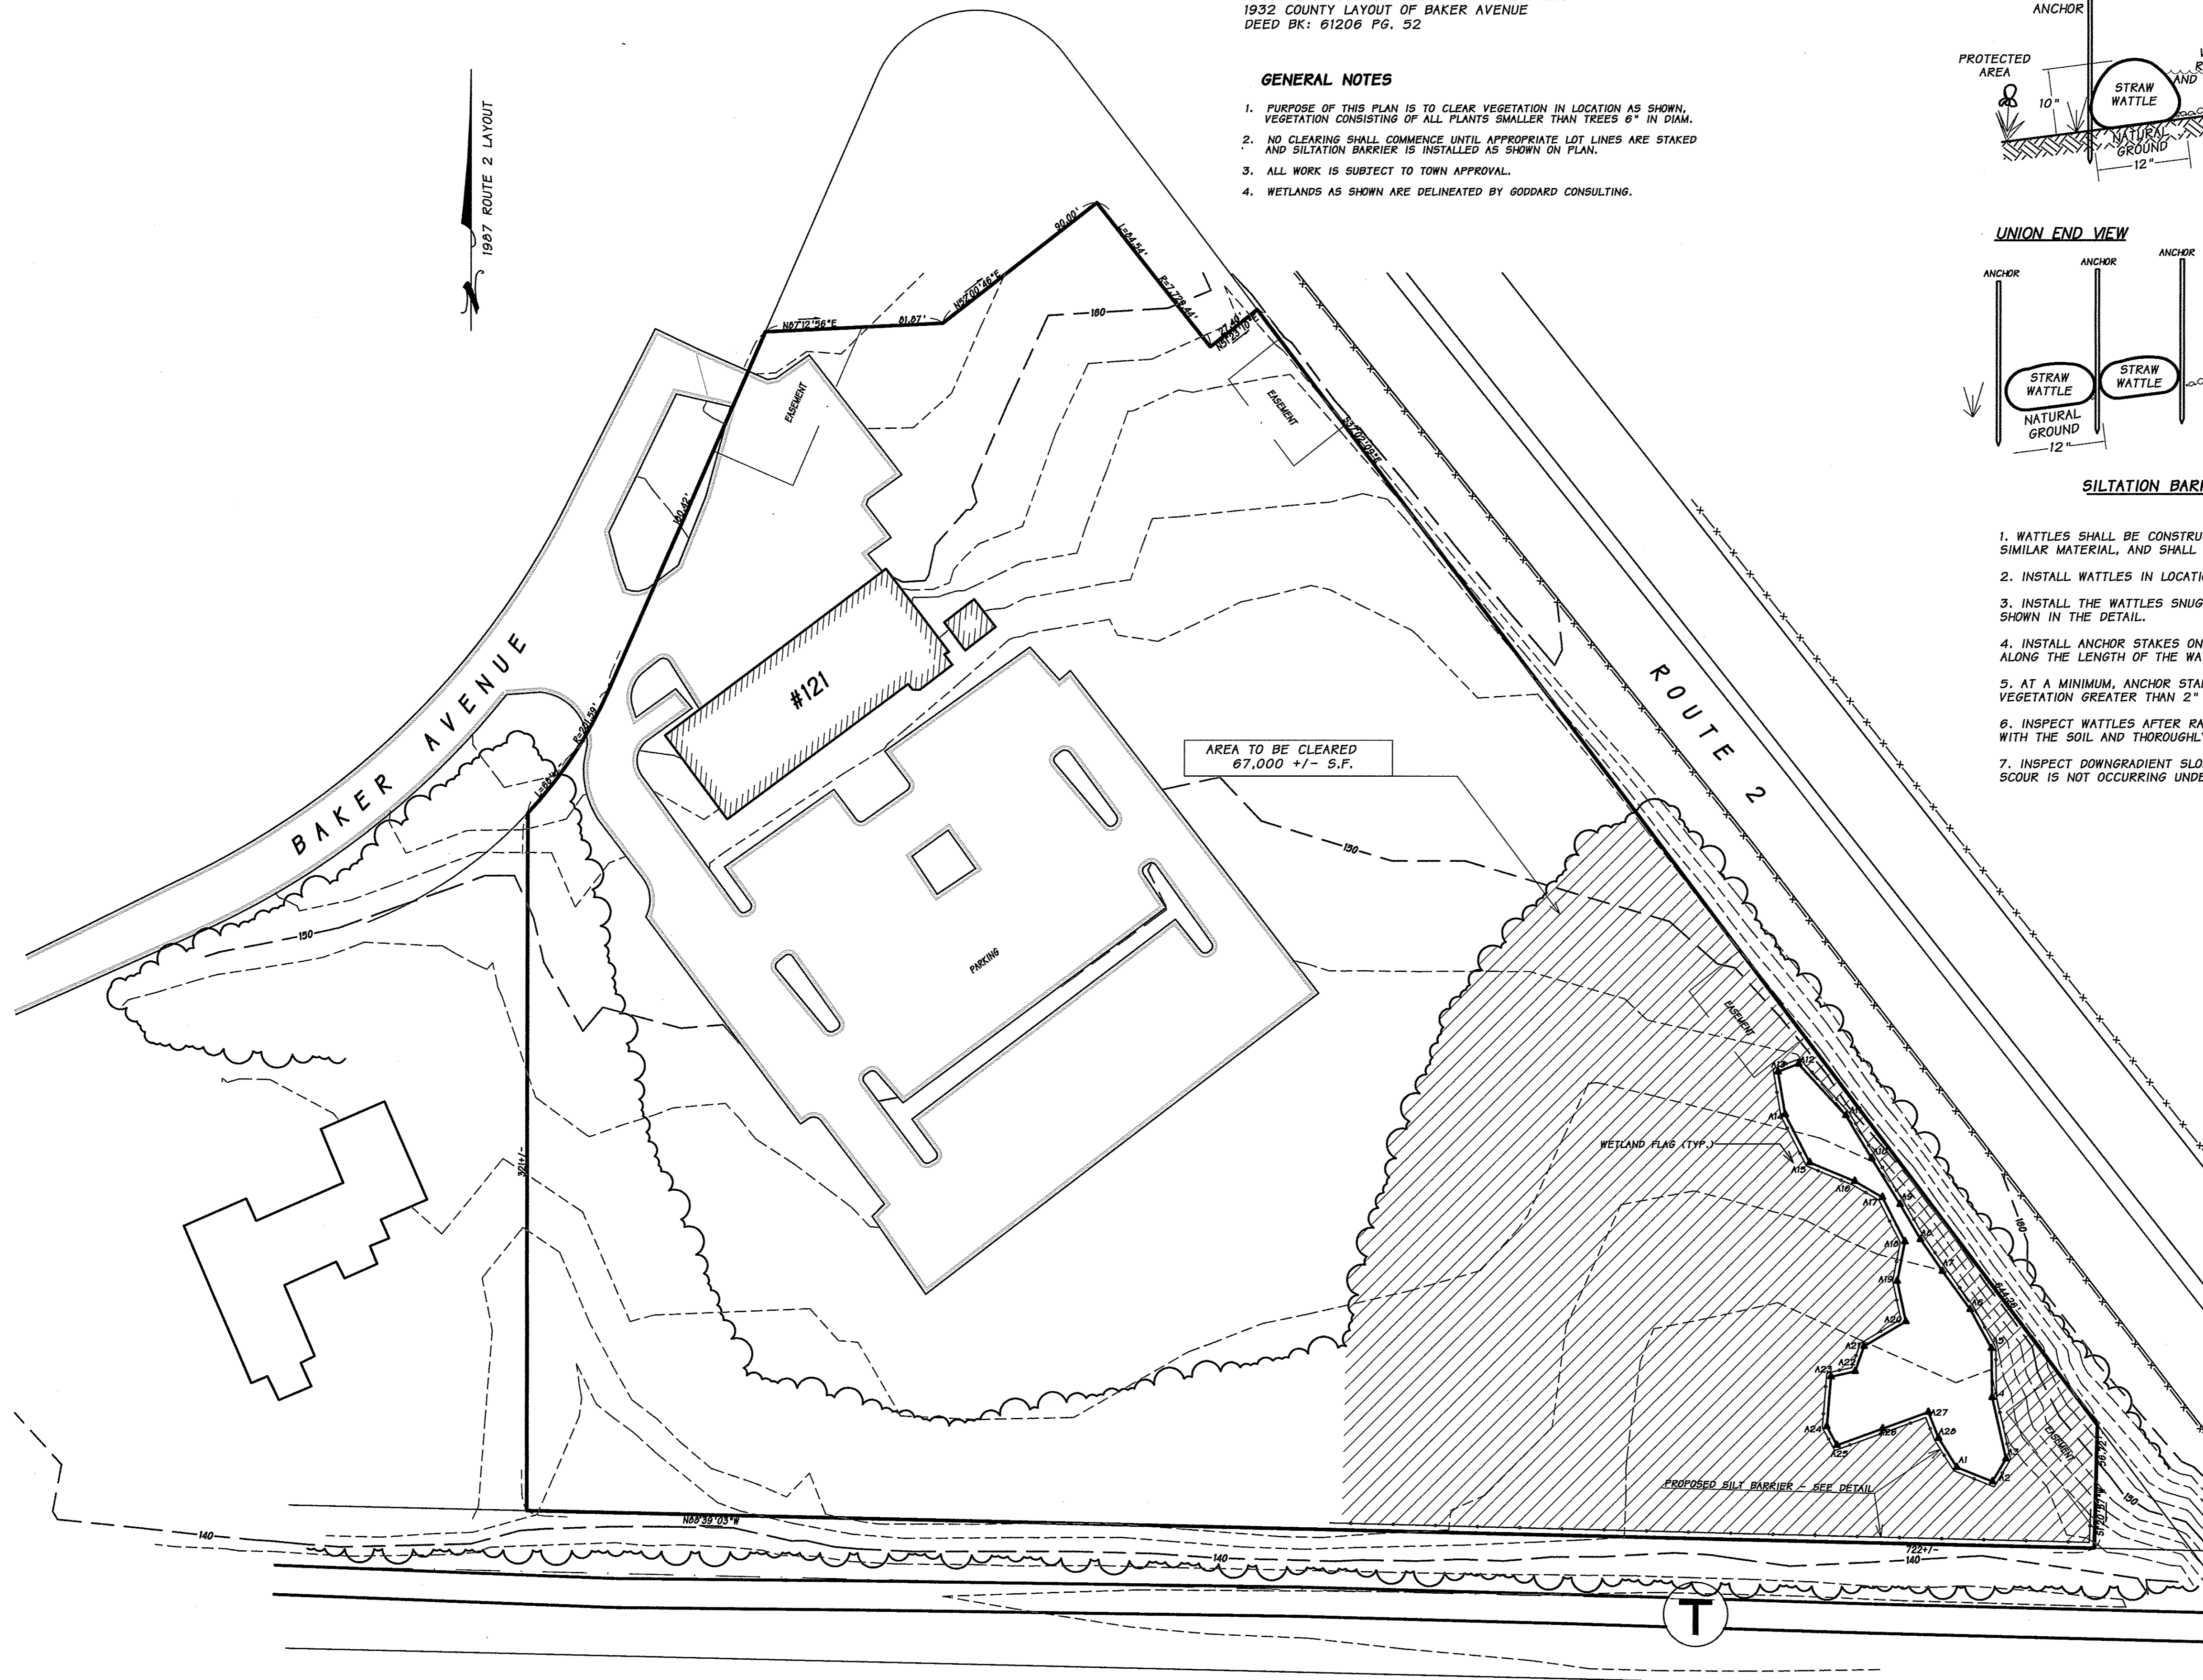

GRAPHIC SCALE  
 SCALE: 1"=40'

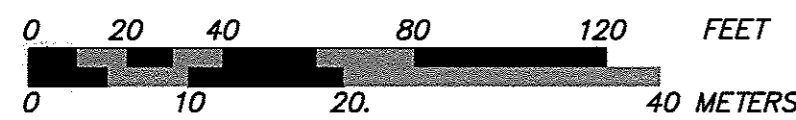

#	DATE	REVISION COMMENT

**NEW COMMUNITY CHURCH  
 SKETCH PLAN**  
 221 BAKER AVENUE  
 CONCORD, MASSACHUSETTS

CLIENT:  
 360 MASSACHUSETTS AVE. SUITE 200  
 ACTON, MASSACHUSETTS 01720  
 P (978) 263-0430 F (978) 263-0447  
 www.MarkeyAndRubin.com

**Markey & Rubin**  
 CIVIL ENGINEERING

DATE: 9/15/14  
 COPYRIGHT 2014, MARKEY & RUBIN, INC.  
 9-15-14