


MAIN STREET (1885 COUNTY LAYOUT - 50' WIDE)

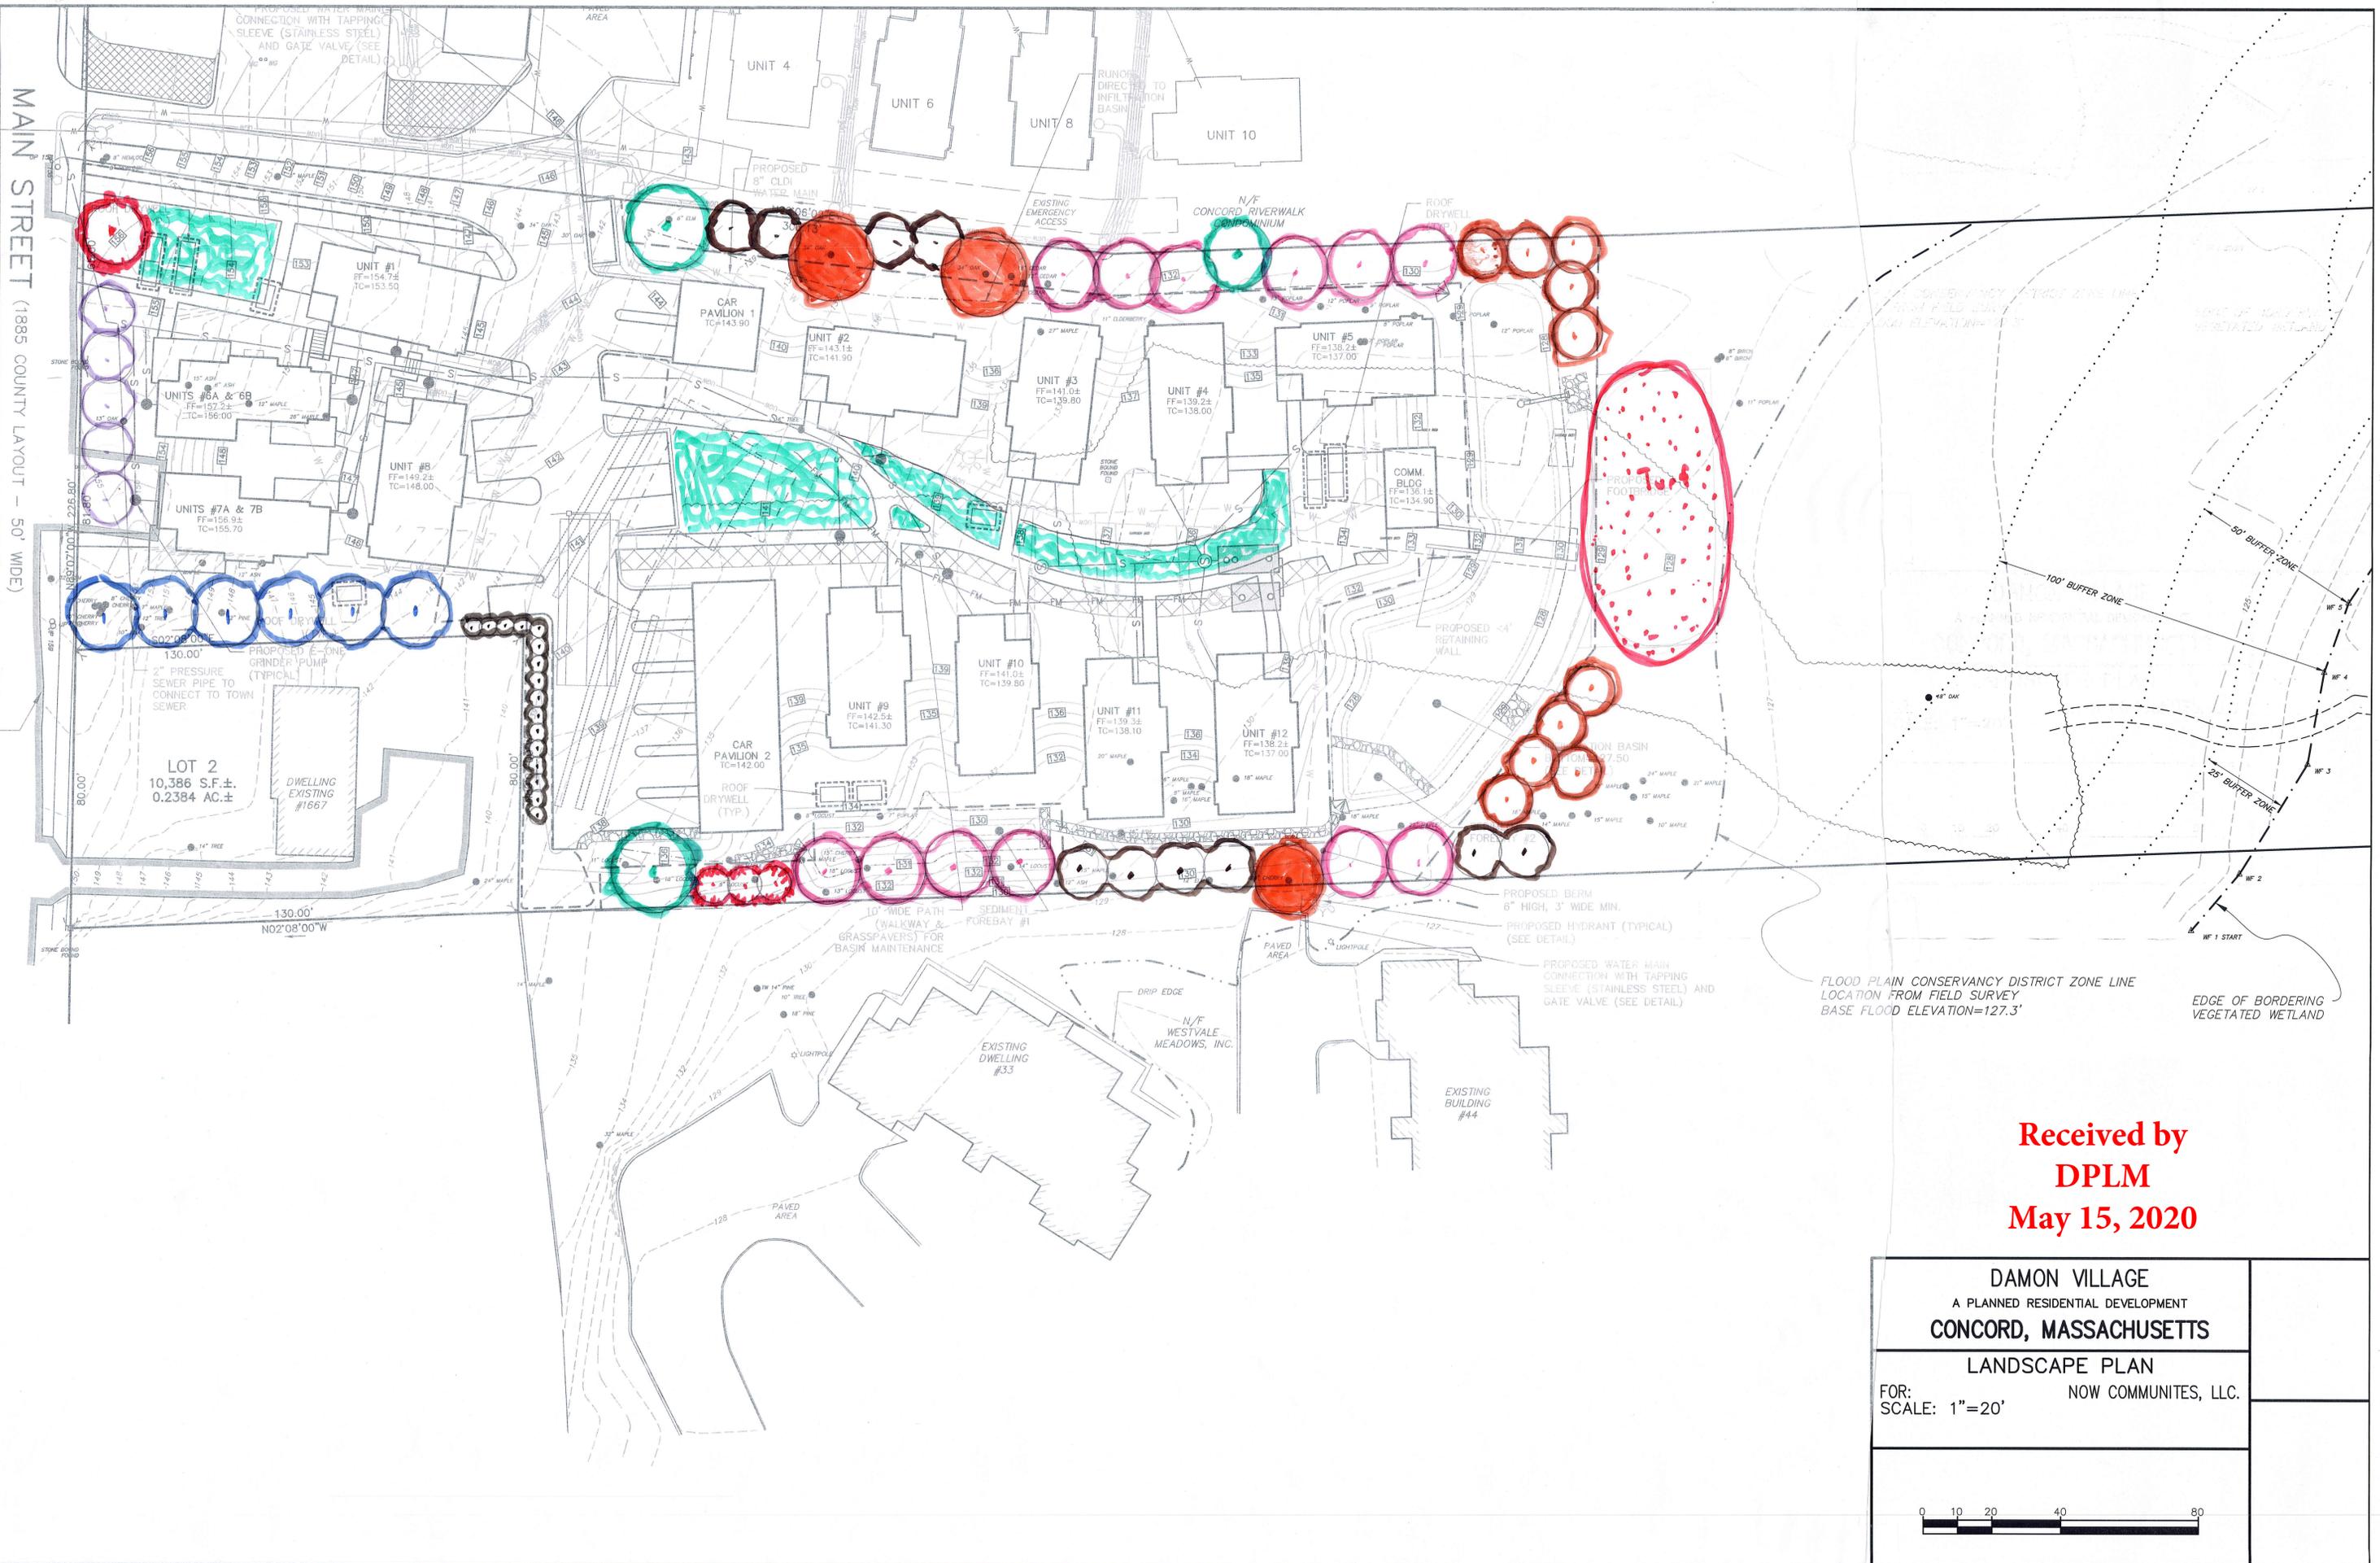

FLOOD PLAIN CONSERVANCY DISTRICT ZONE LINE
 LOCATION FROM FIELD SURVEY
 BASE FLOOD ELEVATION=127.3'
 EDGE OF BORDERING VEGETATED WETLAND

**Received by
 DPLM
 May 15, 2020**

DAMON VILLAGE A PLANNED RESIDENTIAL DEVELOPMENT CONCORD, MASSACHUSETTS	
LANDSCAPE PLAN	
FOR:	NOW COMMUNITES, LLC.
SCALE: 1"=20'	