


Deciduous Trees	SYMBOL	QUANTITY	SIZE
Saucer Magnolia	MA	1	6-7' B&B
Paperbark Maple	PM	1	6-7' B&B
Japanese Maple	JM	1	6-7' B&B
Evergree Trees	SYMBOL	QUANTITY	SIZE
Canadian Hemlock	HE	9	6-7' B&B
Green Giant Arborvitae	TO	10	6-7' B&B
Evergreen Shrubs	SYMBOL	QUANTITY	SIZE
PJM Rhododendron	RO	14	5 Gal
Pinkshell Azalea	AZ	6	5 Gal
Deciduous Shrub	SYMBOL	QUANTITY	SIZE
Endless Summer Hydrangea	ES	4	5 Gal
Clethra Rubyspice	CA	4	5 Gal
Virginia Rose	VR	3	5 Gal
Oakleaf Hydrangea	OL	11	5 Gal
Blue Muffin Viburnum	BM	1	5 Gal
Highbush Blueberry	HB	14	5 Gal
Perennials	SYMBOL	QUANTITY	SIZE
Black Eyed Susan	BE	19	1 Gal
NE Aster	AS	19	1 Gal
Purple Cone Flower	EC	13	1 Gal
Stell D'Oro Daylily	DL	7	1 Gal

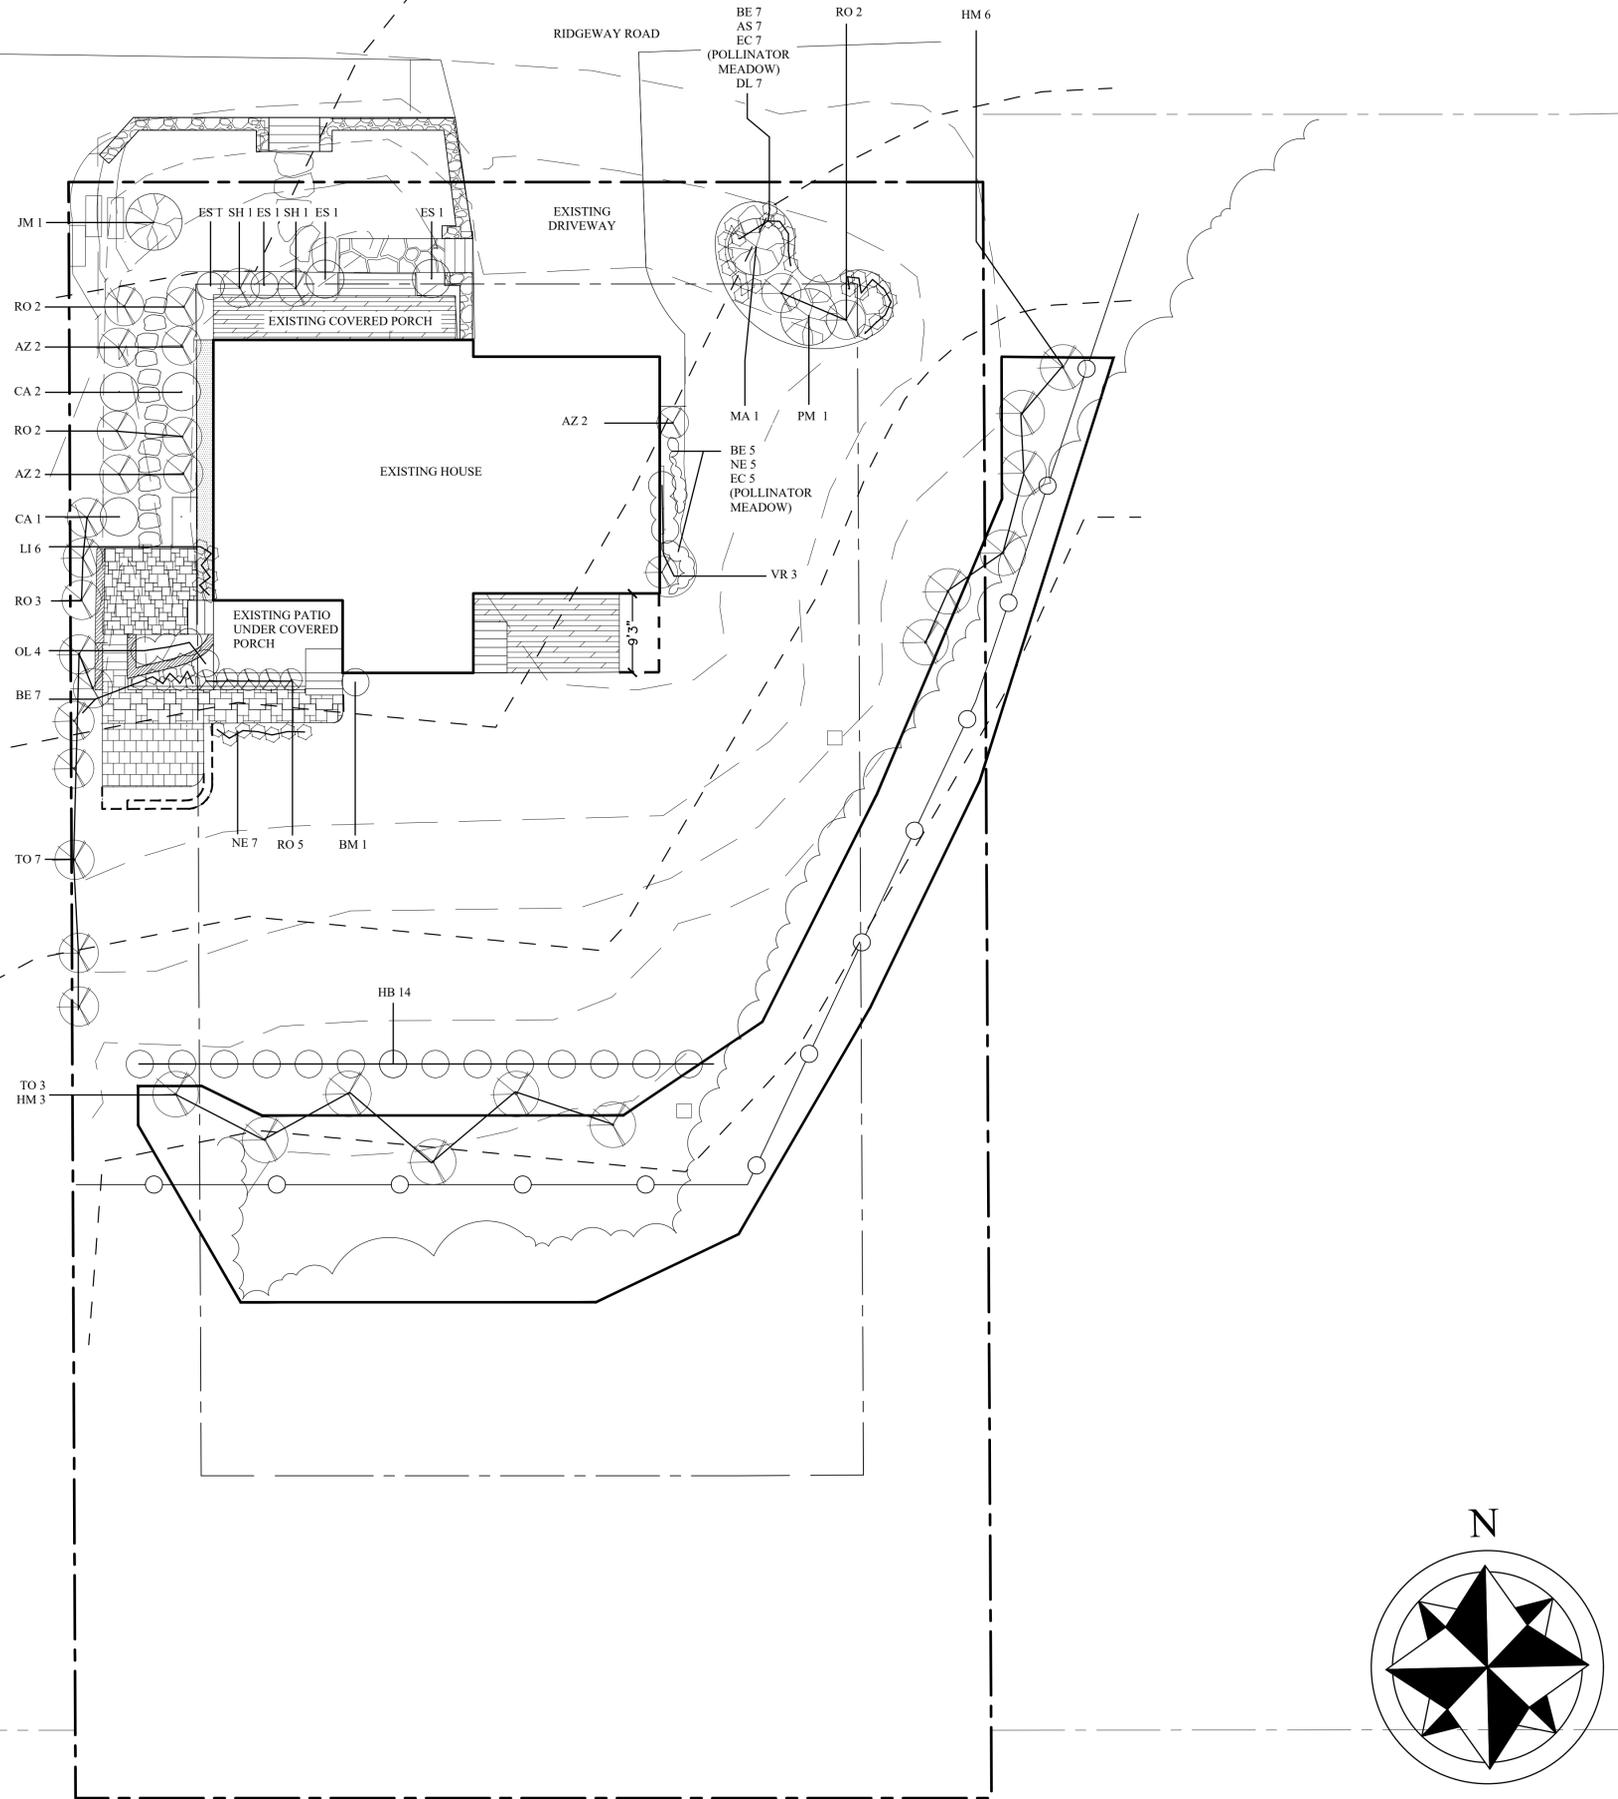

Concord Tree & Landscape
2 Eastern Road, Acton MA

Project Location:
20 Ridgeway Road, Concord MA
Client : Yoken Residence

Planting Plan

YOKEN RESIDENCE

P-02

Drawn By : B.Gallagher
Design By : B.Gallagher
Reviewed By :

Scale: 1"=10'

Reviewed by client: 06/08/20

- 06/17/20
 - 07/03/20
 - 07/14/20
 - 09/21/20
 - 09/22/20
 - 09/23/20
 - 10/01/2020
- Revision dates:
- 06/08/20
 - 06/17/20
 - 06/28/20
 - 07/03/20
 - 07/14/20
 - 09/21/20
 - 09/22/20
 - 09/23/20
 - 10/01/2020

Document Ownership
This document and the ideas and designs incorporated herein are an instrument of professional services and are property of Concord Tree & Landscape. These documents are not to be used, in whole or in part, without the written authorization of Concord Tree & Landscape.

Document Usage
The use of reproductions of these contract documents by any person, contractor, subcontractor, fabricator or materials supplier in lieu of preparation of shop drawings signifies an acceptance of all information shown herein and an obligation for any and all job expense, real or implied from errors arising from miscoordination with the field conditions. These drawings indicate design dimensions only. The contractor must immediately alert the designer if any discrepancies exist. Under no circumstances is the contractor to scale the drawings to determine a dimension.

