


C:\Users\jacob\Documents\Douglas Gannon Residence\Addition\AC\CENTRAL_crossing.dwg 12/11/2020 10:55:50 PM

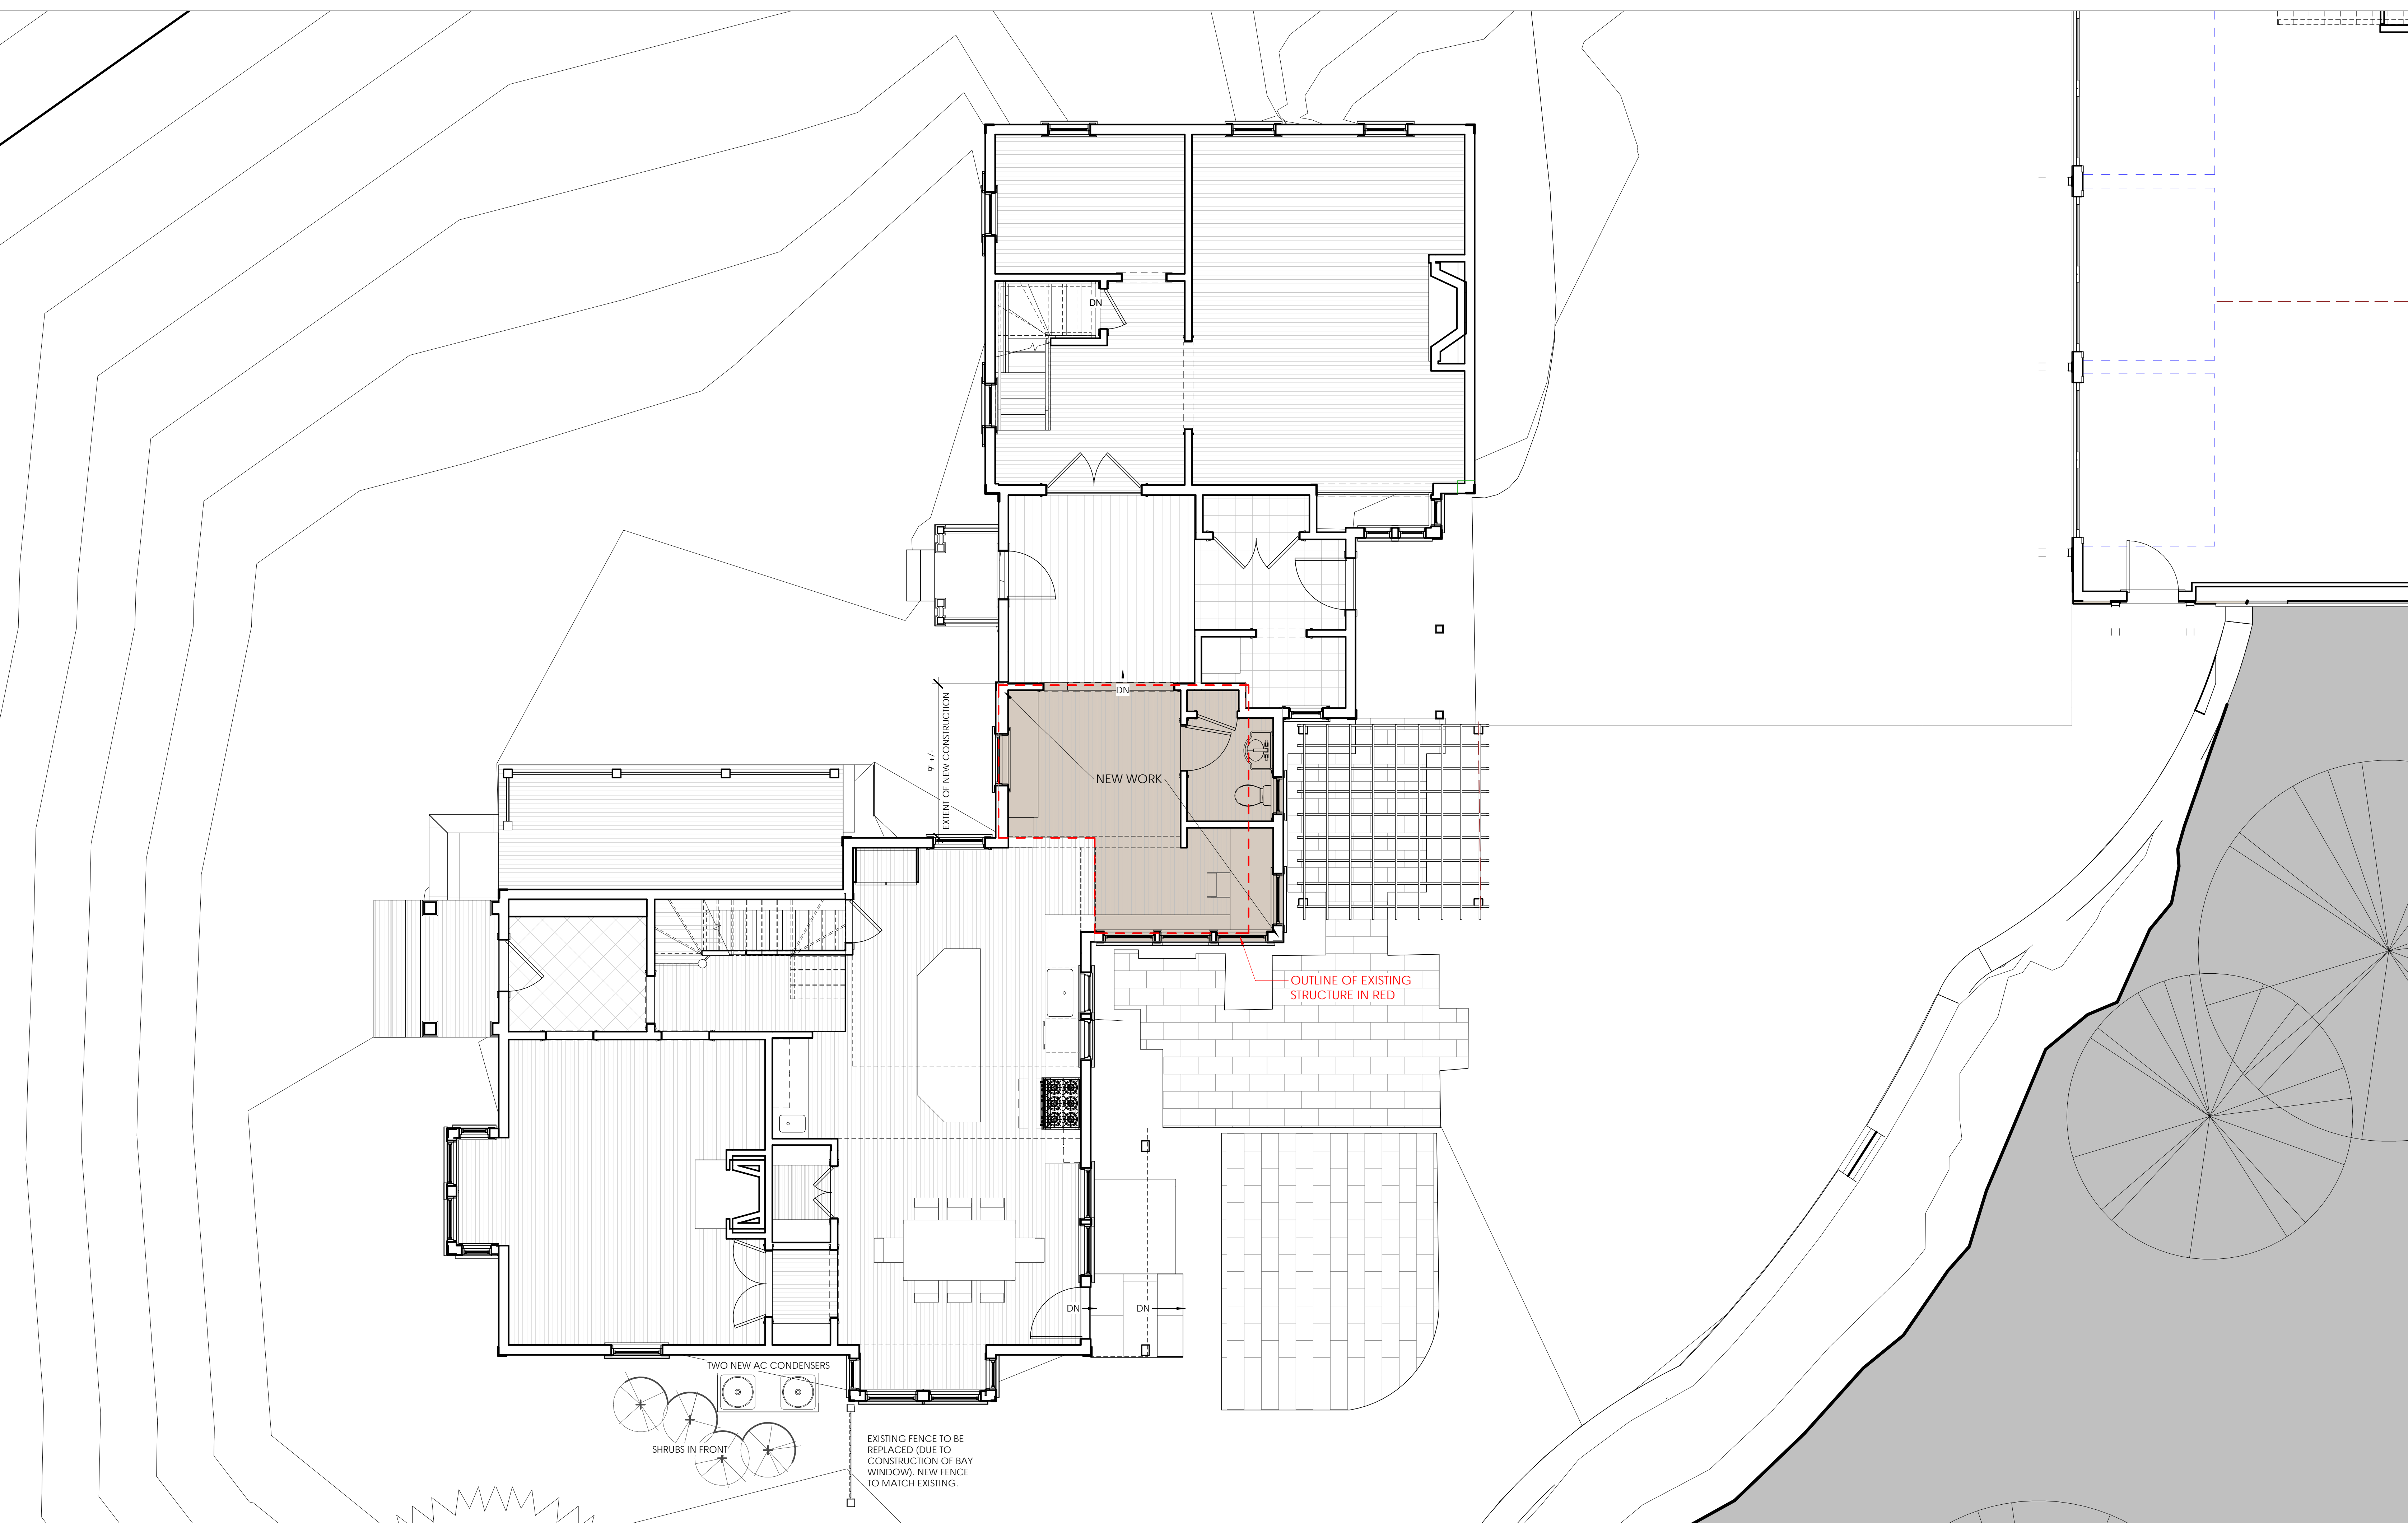

Douglas Gannon Residence
66 Monument Street

FIRST FLOOR PLAN

12-11-2020
AC CONDENSERS
SHOWN

11/11/2020
0 2 4 6



DSK Dewing Schmid Kearns
ARCHITECTS + PLANNERS